


This drawing is to be used in conjunction with all relevant Architect, consultant and specialist's drawings and specifications. The Architect is to be notified of any discrepancies before proceeding. Do not scale from this drawing. All dimensions and levels are to be checked on site. This drawing is subject to copyright. All work carried out before Planning and Building Permission has been granted is at the contractor/client's risk.



REAR ELEVATION

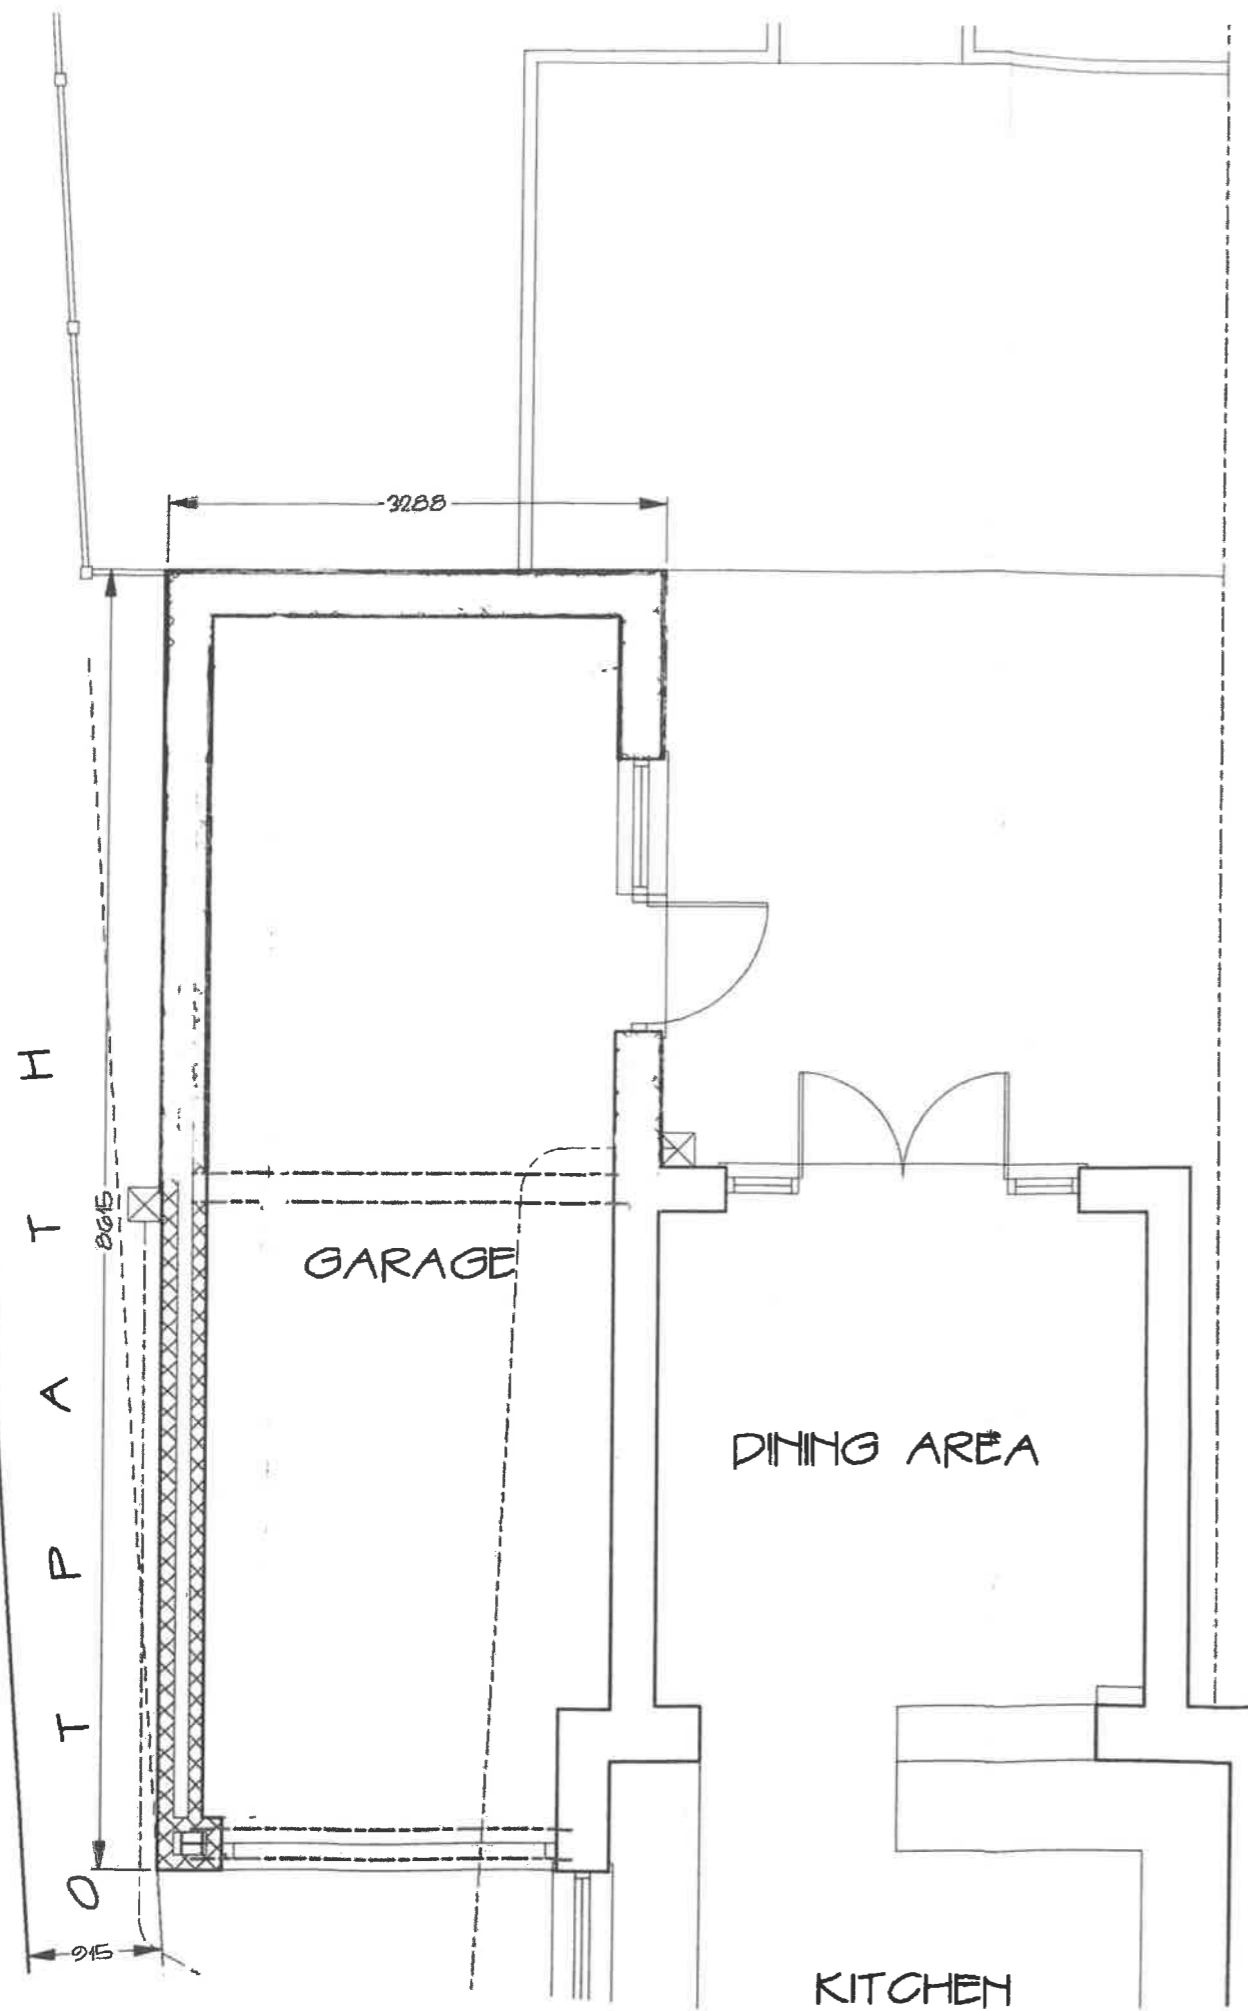

PART GROUND FLOOR PLAN

Client  
**MR + MRS P. PROCTOR**

Job Title  
**PROPOSED EXTENSION  
 TO WOODVILLE  
 RIMINGTON LANE  
 RIMINGTON**

Drawing Title  
**EXISTING PART PLAN  
 AND ELEVATION**

Scale: **1:100/30** Date: **FEB 22** Drawn: **LKR**

**222 - 01**