


This drawing is to be read in conjunction with all relevant Architect, consultants' and specialist drawings and specifications. The Architect is to be notified of any discrepancies before proceeding. Do not scale from this drawing. All dimensions and levels are to be checked on site. This drawing is subject to copyright. All work carried out before Planning and Building Permission has been granted is at the contractor's risk.

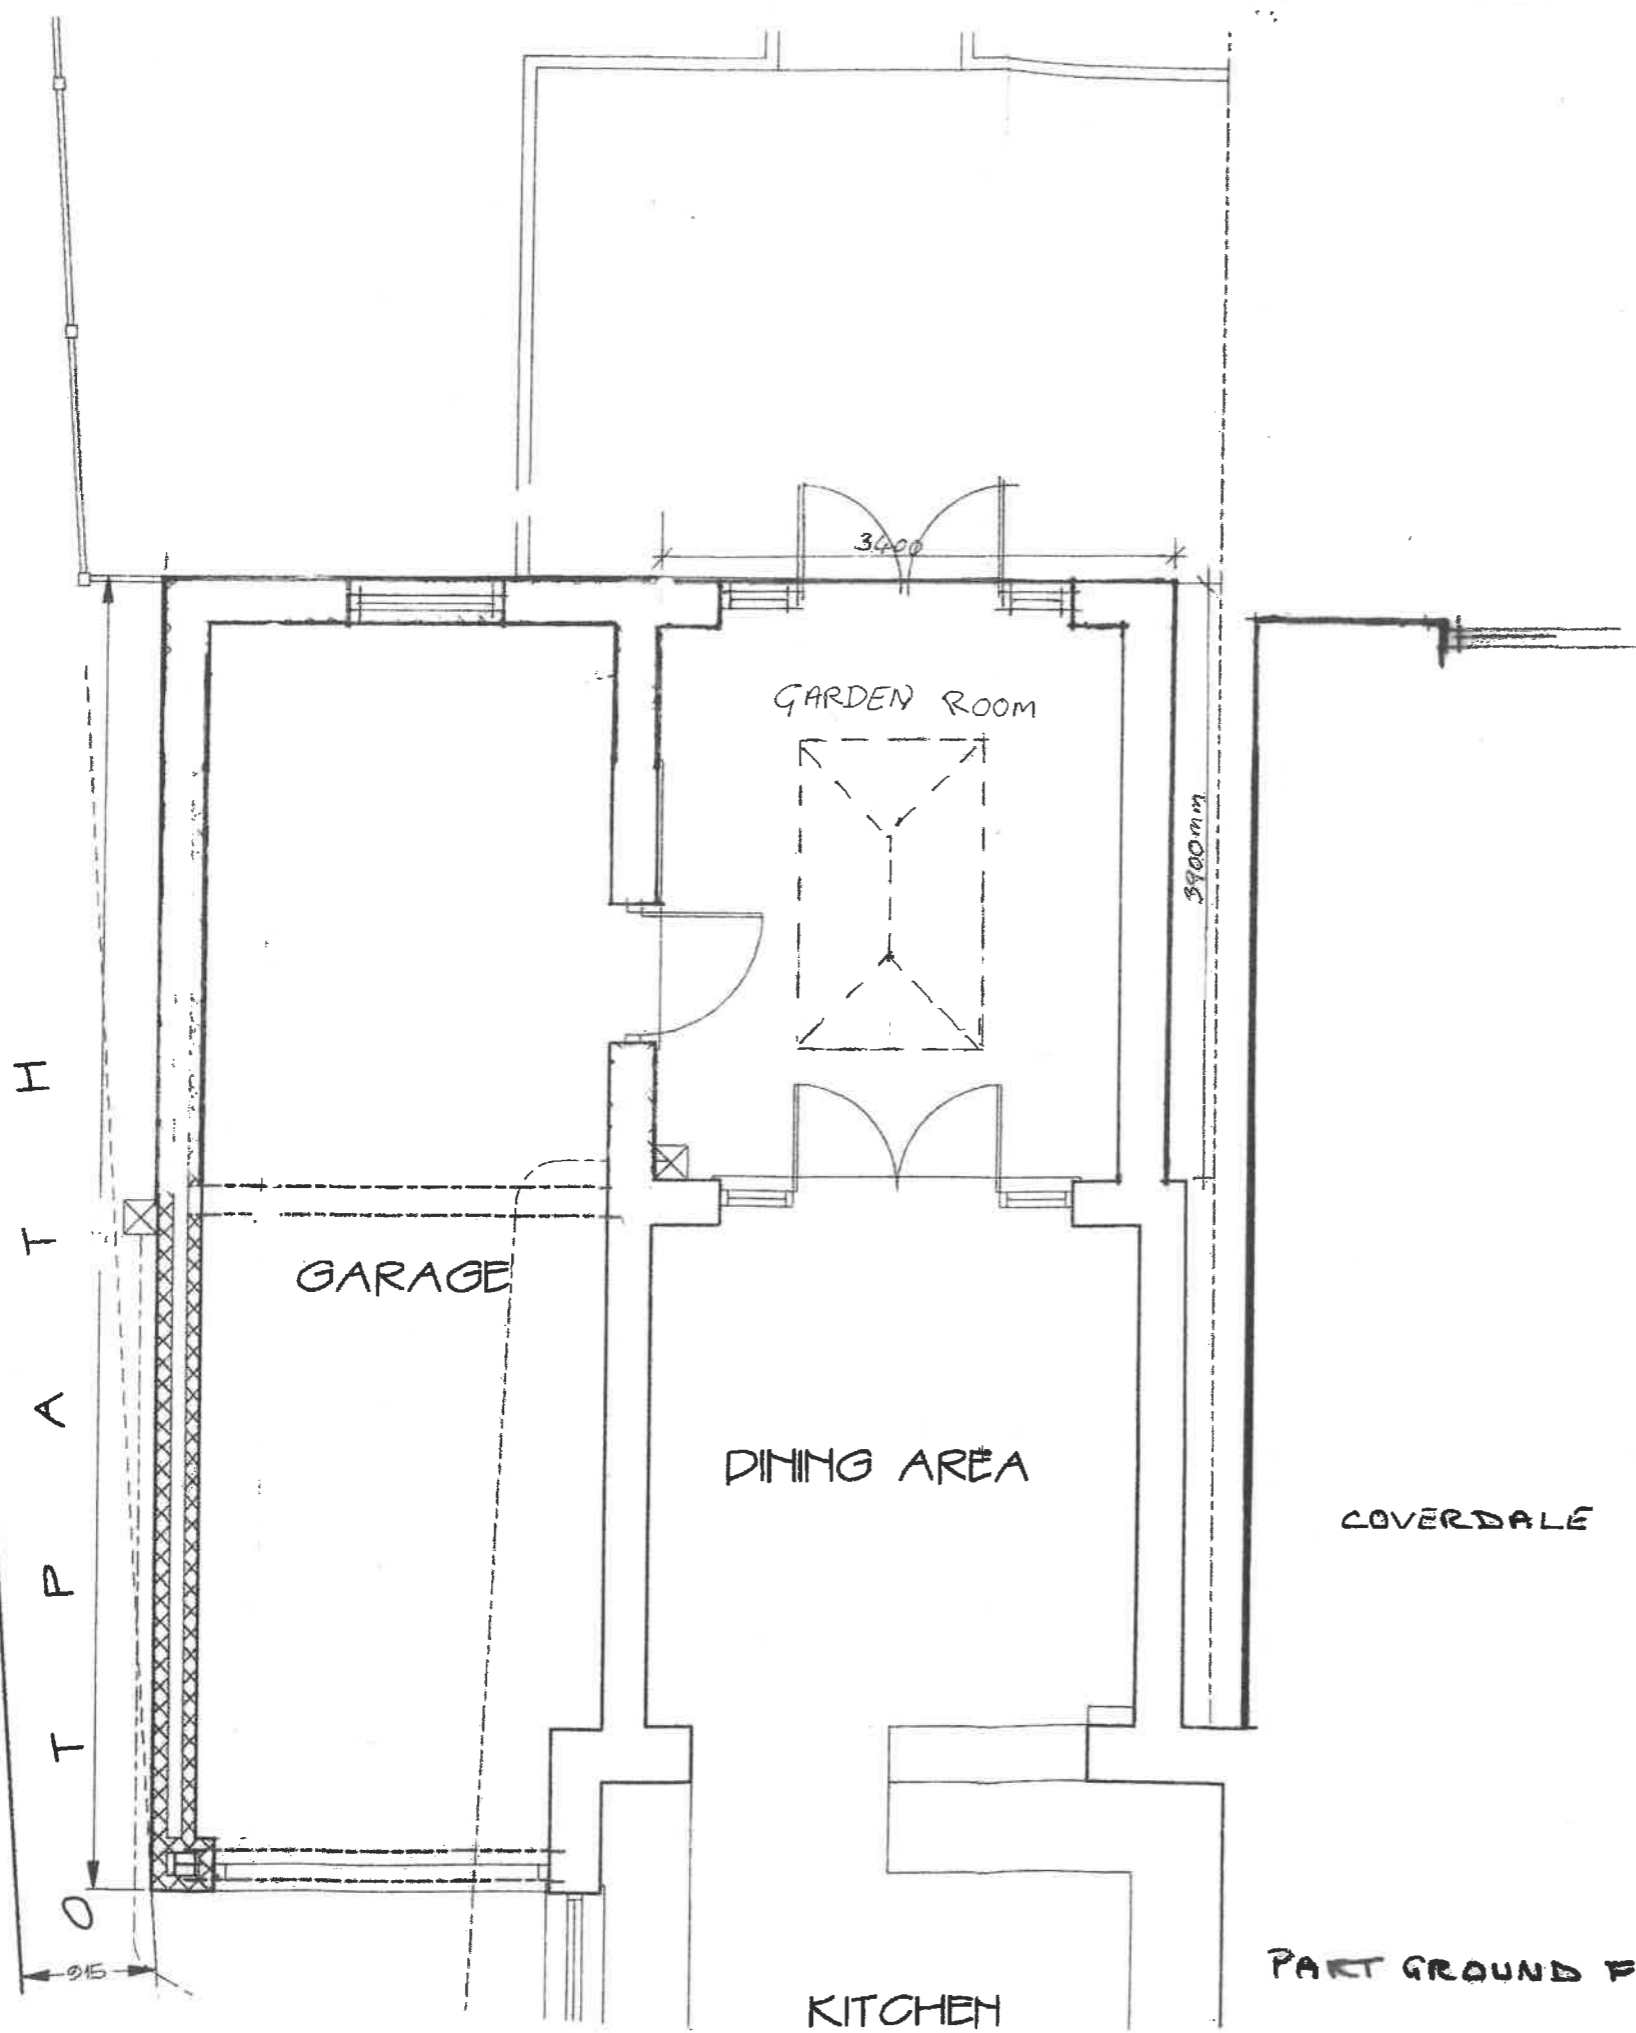

REAR ELEVATION

PART GROUND FLOOR PLAN

Client		
MR + MRS P. PROCTOR		
Job Title		
PROPOSED EXTENSION TO WOODVILLE RIMINGTON LANE RIMINGTON		
Drawing Title		
PROPOSED PART PLAN AND ELEVATION		
Scale	Date	Drawn
1:100/10	FEB 23	LKR

222-02