



EXISTING SITE PLAN

TWO-STOREY EXTENSION - ELLIOTTS HOUSE FARM - CHIPPING ROAD - THORNLEY - PR3 2TS

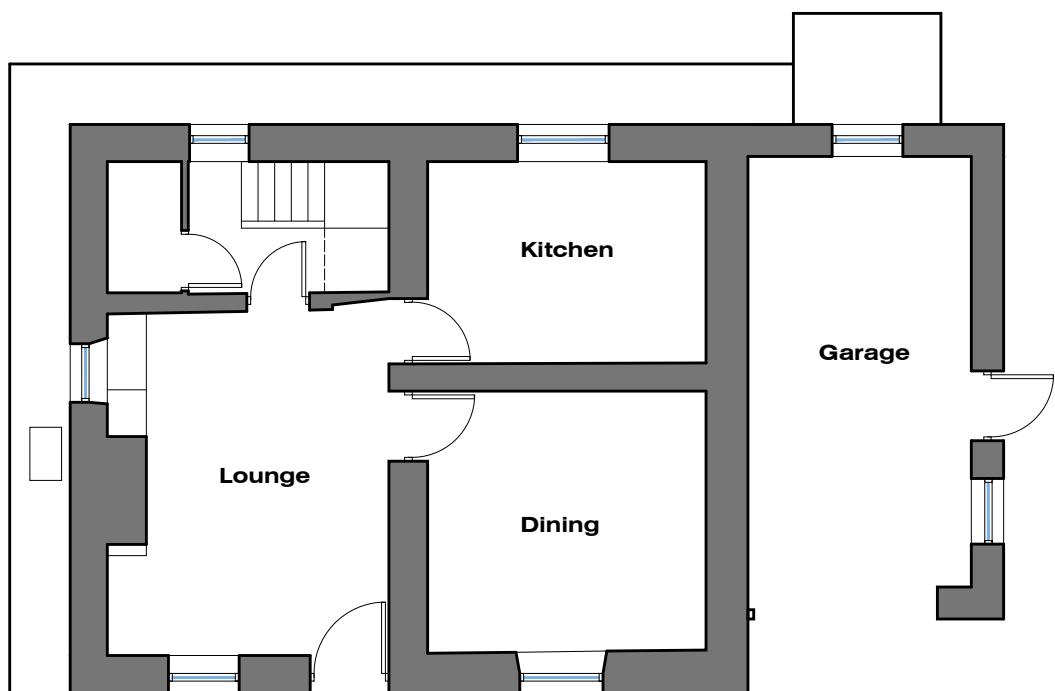


GROUND FLOOR PLAN

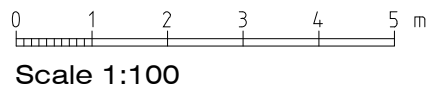


Front (South-East) Elevation




Side (North-East) Elevation

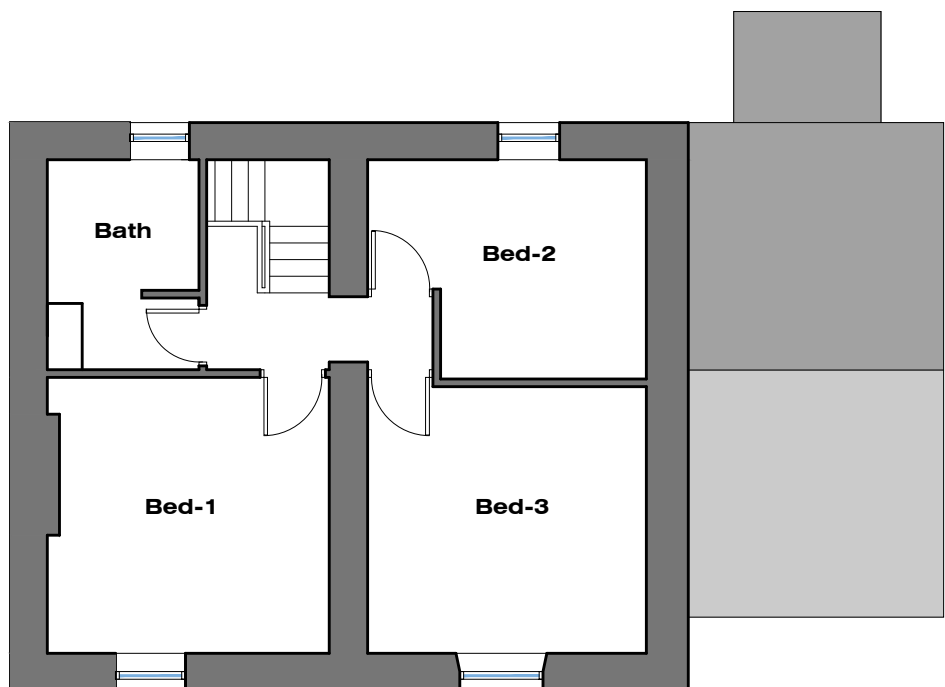

FIRST FLOOR PLAN

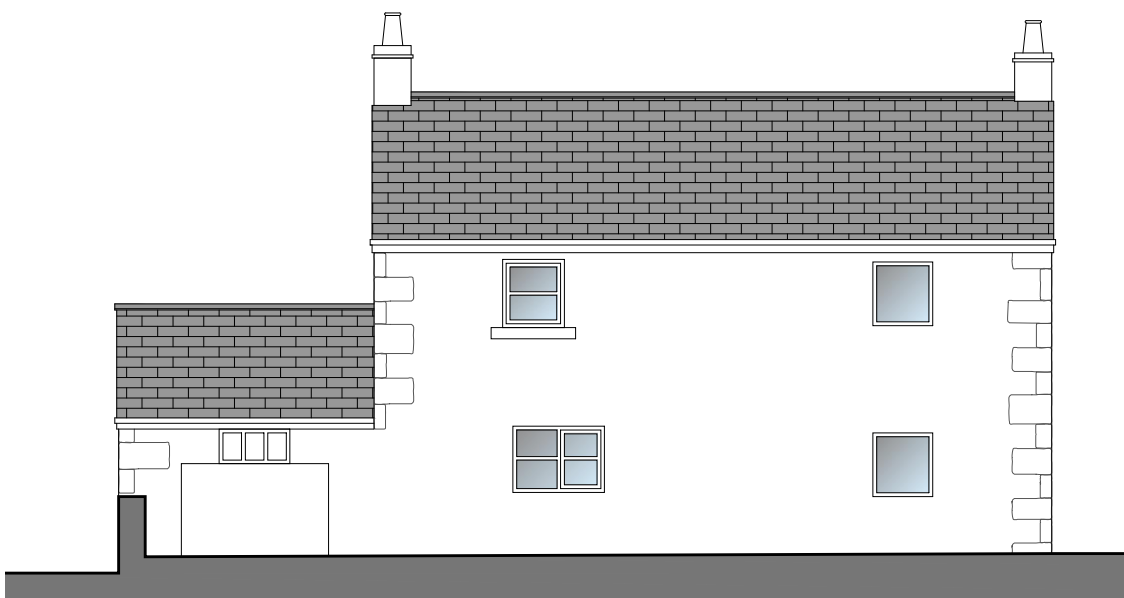

Rear (North-West) Elevation

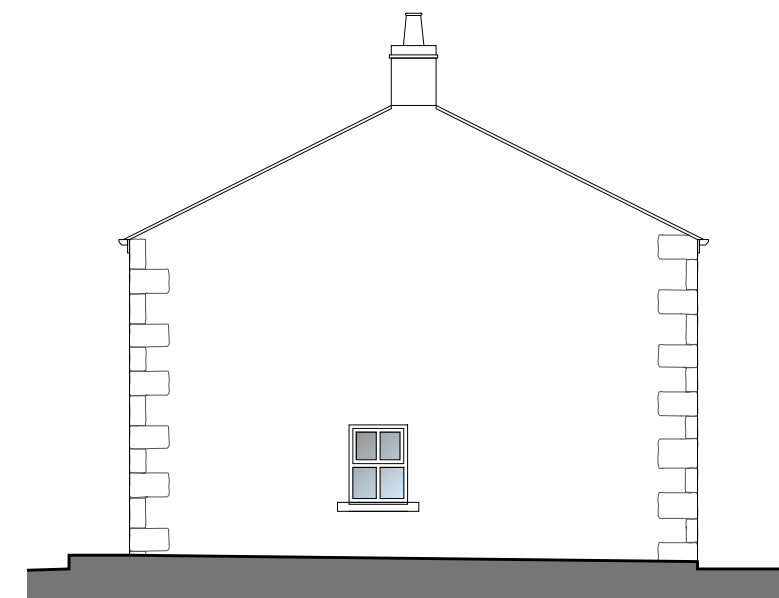

Side (South-West) Elevation

MR & MRS A. HOWSON:
TWO-STOREY EXTENSION
ELLIOTTS HOUSE FARM
CHIPPING ROAD
THORNLEY
PR3 2TS

JM-0229
**EXISTING FLOOR
PLANS & ELEVATIONS**

003 Rev-B
Date: 26.02.22
Drawn by: J Monks
Scale: 1:200 (A3)

MONKS-ARCHITECTURAL-DESIGN
25 BIRCHFIELD DRIVE - LONGRIDGE- PRESTON - PR3 3HP

Rev-B: Minor amendment ...02.04.22
Rev-A: Planning Application Drawing ...08.03.22