


PROPOSED SITE PLAN

TWO-STOREY EXTENSION - ELLIOTTS HOUSE FARM - CHIPPING ROAD - THORNLEY - PR3 2TS

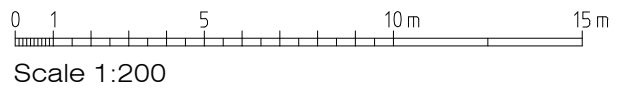


Proposed 5.5 x 7.51M two-storey rear extension (including single storey rear lean-to)

Existing shed/ outbuilding to be removed, shown dashed

Existing outbuilding to be retained

Parking
(Stone gravel/
chippings)

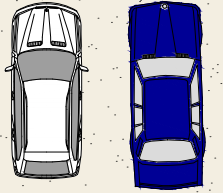

Garden

Elliotts House Farm

5500

7510

6480

Lawn

Lawn

Elliotts Barn

CHIPPING ROAD

MR & MRS A. HOWSON:
TWO-STOREY EXTENSION
ELLIOTTS HOUSE FARM
CHIPPING ROAD
THORNLEY
PR3 2TS

JM-0229
PROPOSED
SITE PLAN

004 Rev-B
Date: 26.02.22
Drawn by: J Monks
Scale: 1:200 (A3)

MONKS-ARCHITECTURAL-DESIGN
25 BIRCHFIELD DRIVE - LONGRIDGE- PRESTON - PR3 3HP

Rev-B: Minor amendment ...02.04.22
Rev-A: Planning Application Drawing ...08.03.22