



Talbot Street


EXISTING GROUND FLOOR PLAN

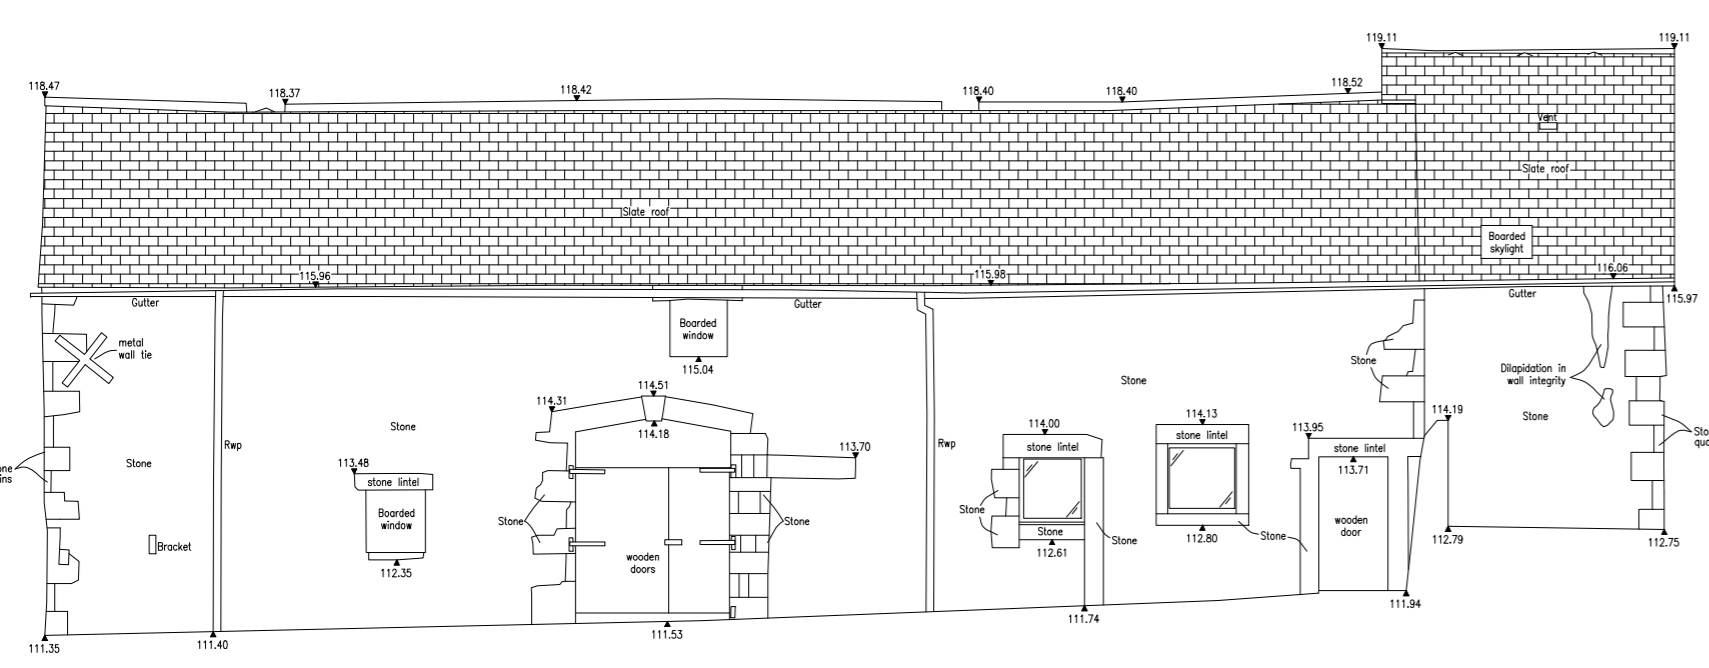


EXISTING FRONT ELEVATION

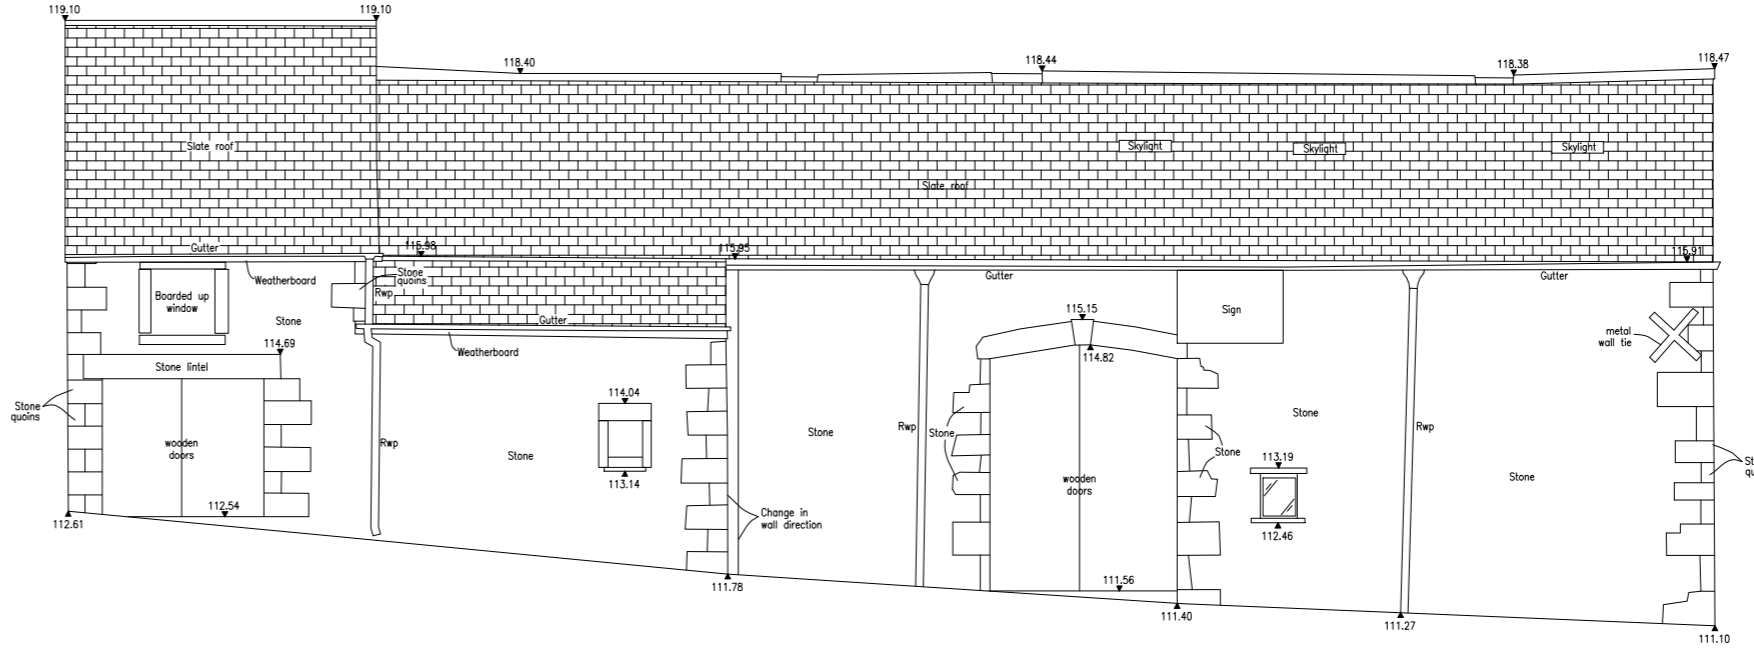

EXISTING REAR ELEVATION

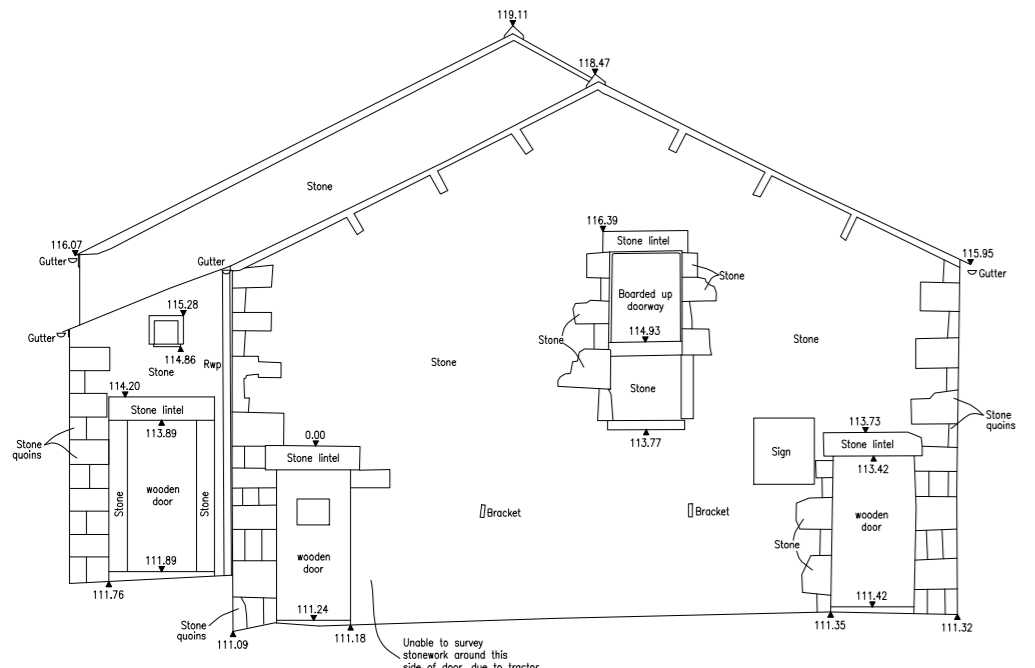

EXISTING SIDE ELEVATION

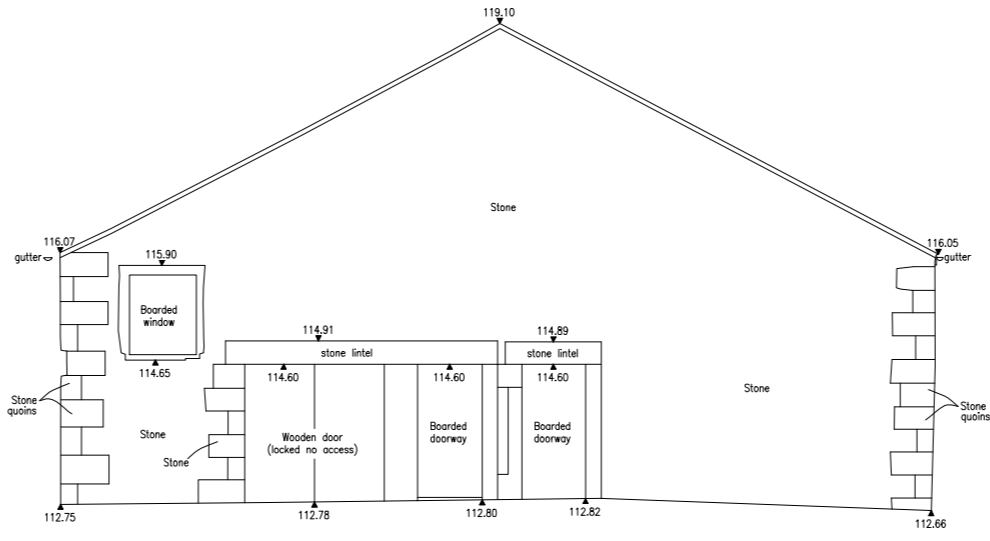

EXISTING SIDE ELEVATION

Client
Taylor and Doody

Job Title
Proposed Alterations to Talbot Hotel Talbot Street Chipping

Drawing Title
Existing Barn Plans and Elevations

Scale: 1:100@ A2 Date: Dec 2021 Drawn: Others

spa ARCHITECTS
SUNDERLAND PEACOCK
SUNDERLAND PEACOCK & ASSOCIATES LTD.
HAZELMERE, PIMLICO ROAD, CLITHEROE
LANCASHIRE, BB7 2AG
T 01200 423178 F 01200 427328
E info@sunderlandpeacock.com
www.sunderlandpeacock.com

6521 - E02