




Front Elevation

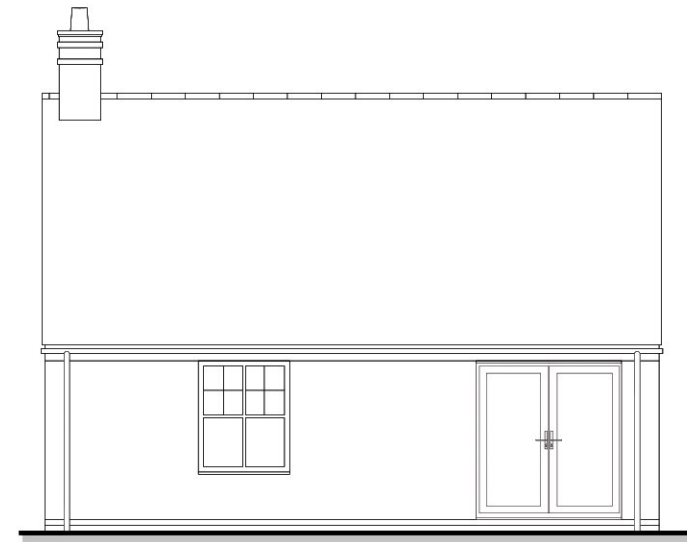








Side Elevation




Side Elevation


IMPORTANT NOTE:
 COPYRIGHT OF THIS DRAWING BELONGS SOLELY TO BALDWIN
 DESIGN CONSULTANCY LTD.

Material Variation Options:
 Refer to Materials Plan for Location


-  Green Door Option
-  Blue Door Option
-  Reconstituted Stone
-  Render Finish
-  Grey Roof Tiles
-  Stone Window surrounds
-  2 Courses Blue Engineering Brick

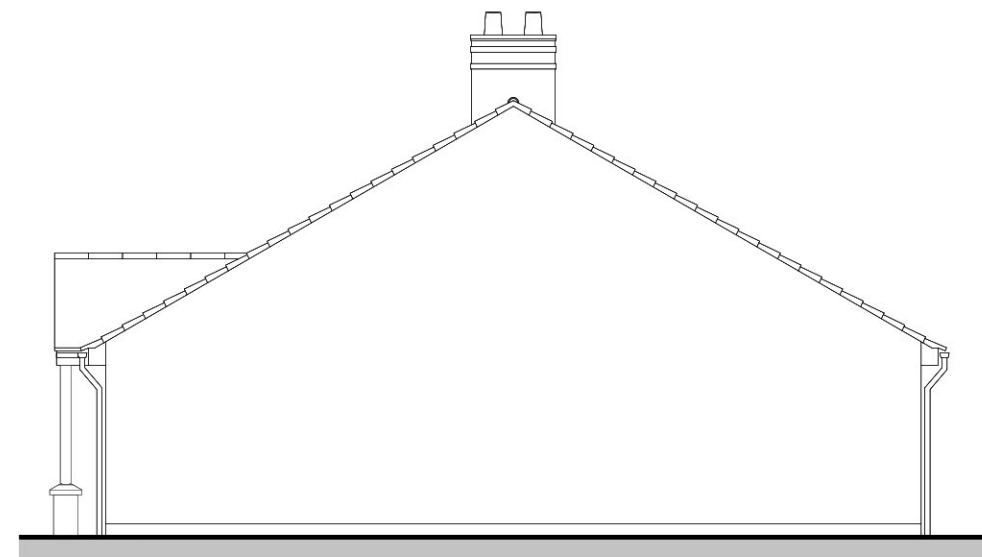

Side Elevation

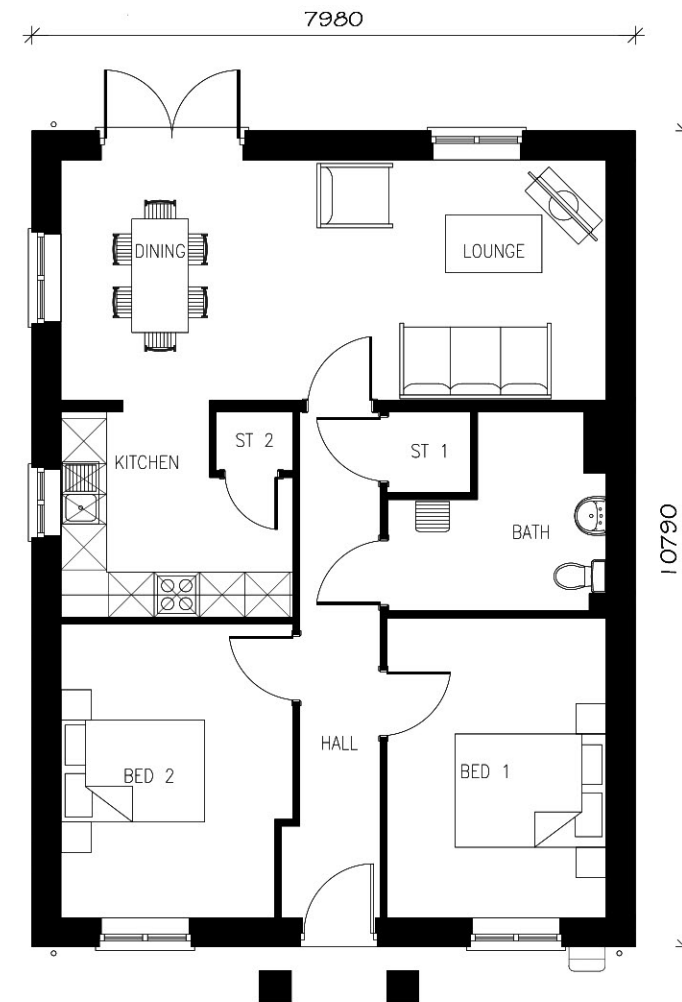

Ground Floor Plan

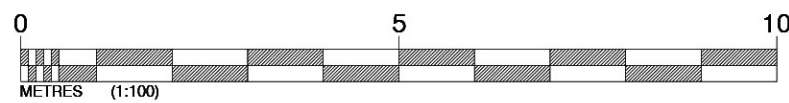

Revision:	By:	Date:

PLANNING DRAWING

Client:
Taylor Wimpey

Project Title:
 Residential Development
PHASES 5 & 6

Address:
 Higher Standen Farm,
 Clitheroe

Drawing Title:
 Bungalow 4
 Detached (AS)
 The Development Edge

Drawing No:
 TW/HSF/HT/BUN4D/01

Dwn: SQ	Ckd: GB	Date: 13/05/26
------------	------------	-------------------

Scale: 1:100	Paper Size: A3	Rev:
-----------------	-------------------	------

e-mail: enquiries@baldwindesign.net
 www.baldwindesign.net
 4 Marina Walk, Pennington Wharf, Plank Lane, Leigh, WN7 4EZ
 Tel: 01925 747615