






Front Elevation

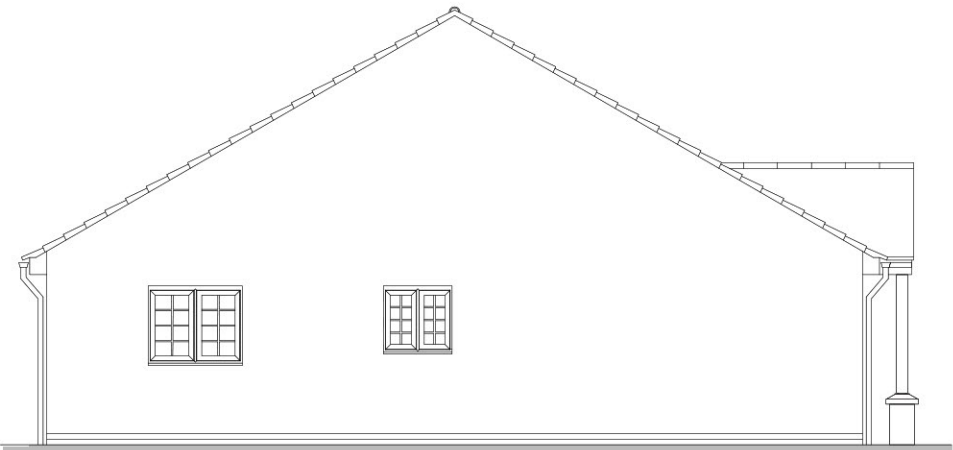


Side Elevation

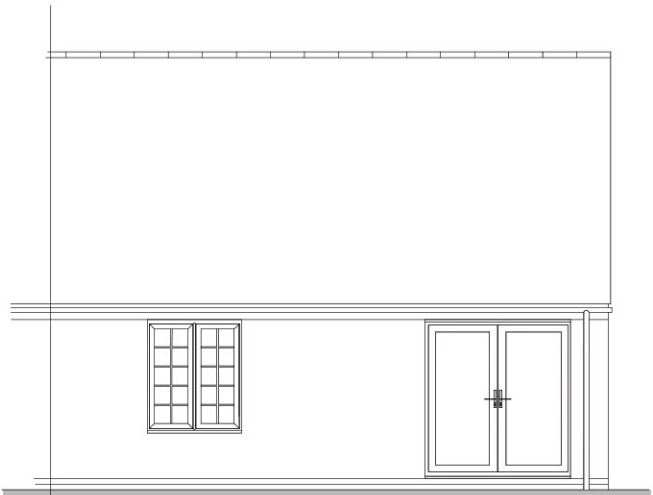

Rear Elevation

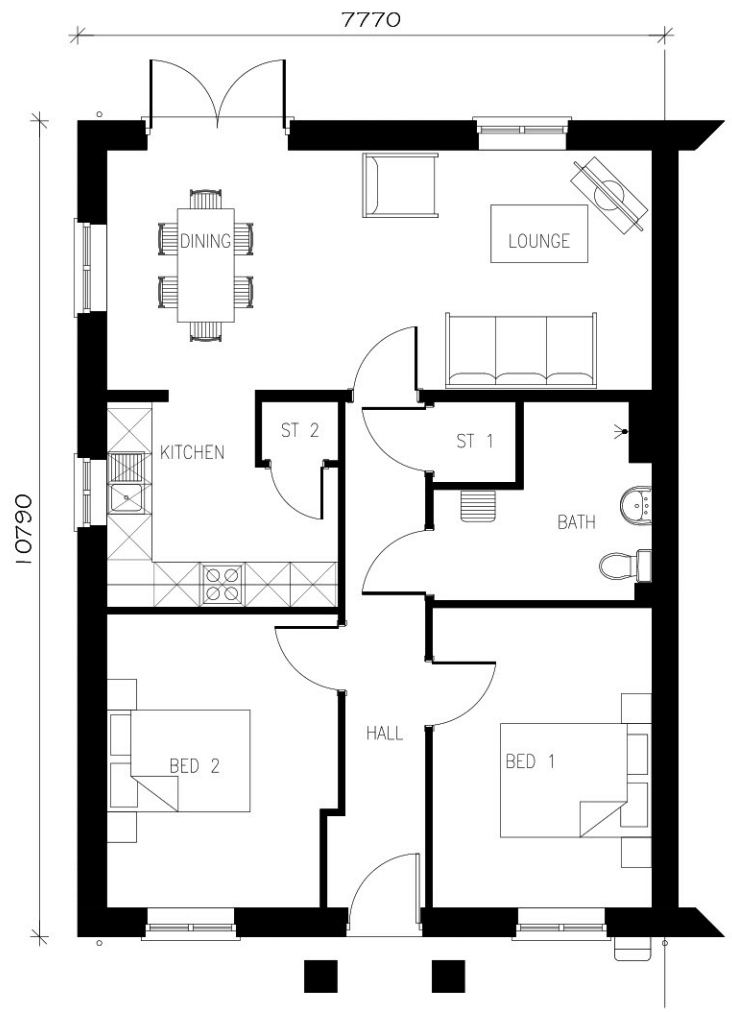

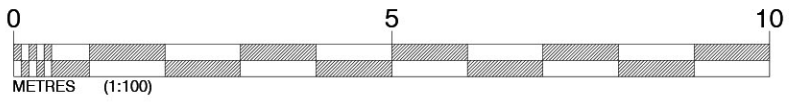


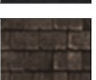
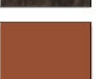


Ground Floor Plan



IMPORTANT NOTE:
 COPYRIGHT OF THIS DRAWING BELONGS SOLELY TO BALDWIN DESIGN CONSULTANCY LTD.

Material Variation Options:
 Refer to Materials Plan for Location

-  Green Door Option
-  Blue Door Option
-  Orange Facing Brick
-  Red Facing Brick
-  Grey Roof Tiles
-  Brown Roof Tiles
-  Brick Window Heads & Cills
-  Stone Window Heads & Cills

Revision:	By:	Date:
A - Plan hatching amended.	SQ	18.05.26

PLANNING DRAWING

4 Marina Walk, Pennington Wharf, Plank Lane, Leigh, WN7 4EZ
 Tel: 01925 747615

e-mail: enquiries@baldwindesign.net
 www.baldwindesign.net

DESIGN

Baldwin

Client: **Taylor Wimpey**

Project Title: Residential Development **PHASES 5 & 6**

Address: Higher Standen Farm, Clitheroe

Drawing Title: Bungalow 4 Semi-Detached (AS) The Lanes

Drawing No: TW/HSF/HT/BUN4S/02

Dwn: CRD	Ckd: GB	Date: 08/05/26
Scale: 1:100	Paper Size: A3	Rev: A