




Front Elevation

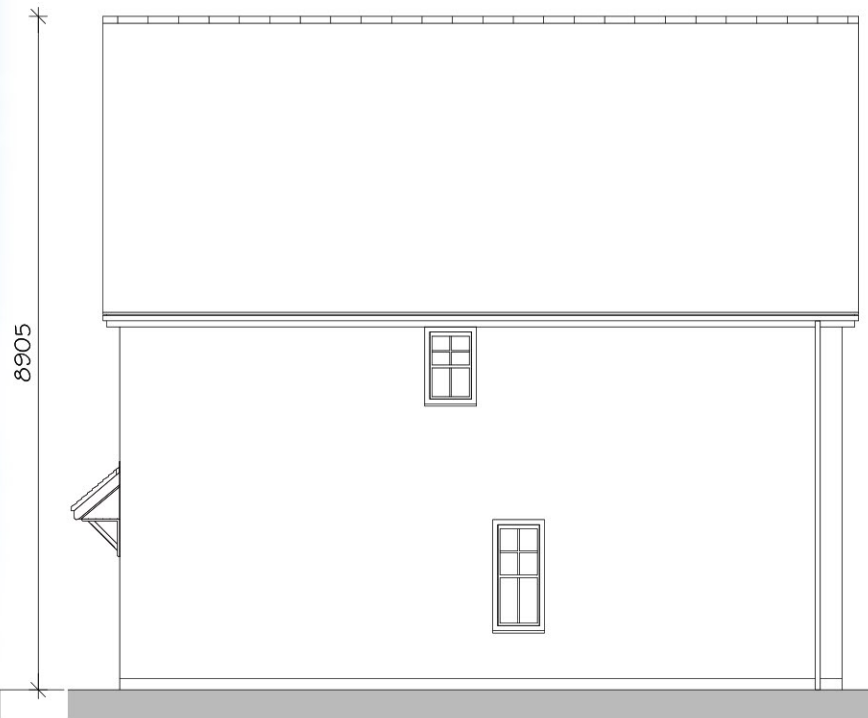

Side Elevation




Rear Elevation


IMPORTANT NOTE:
 COPYRIGHT OF THIS DRAWING BELONGS SOLELY TO BALDWIN DESIGN CONSULTANCY LTD.

Material Variation Options:
 Refer to Materials Plan for Location


-  Green Door Option
-  Blue Door Option
-  Reconstituted Stone
-  Orange Facing Brick
-  Grey Roof Tiles
-  Stone Window Surrounds

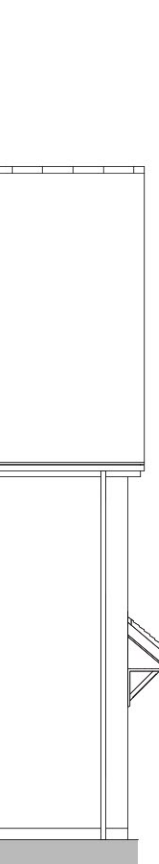


Side Elevation

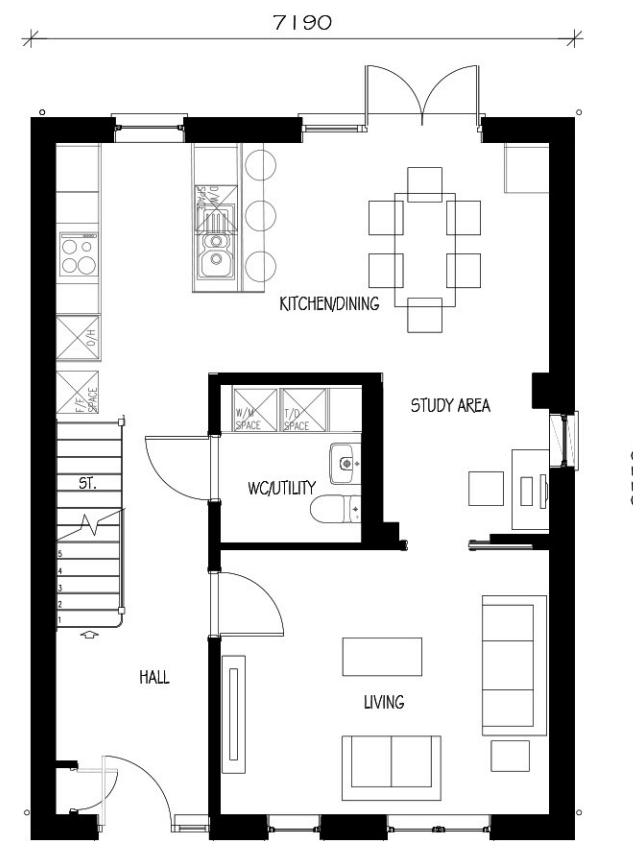

Ground Floor Plan

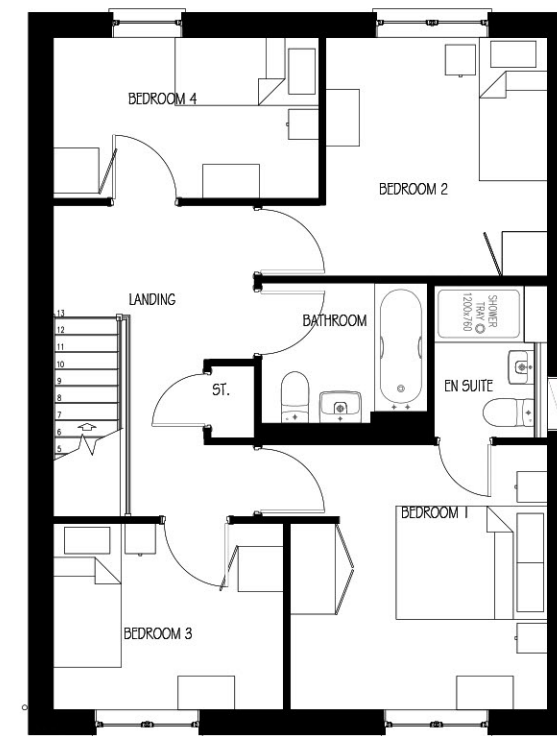

First Floor Plan

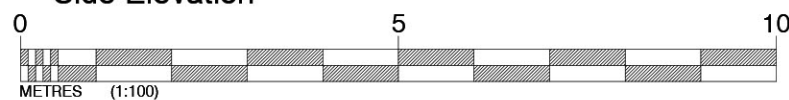

Revision:	By:	Date:
A - En-suite window opening shown on plan.	SQ	18.05.26

PLANNING DRAWING

Client:
Taylor Wimpey

Project Title:
Residential Development PHASES 5 & 6

Address:
 Higher Standen Farm, Clitheroe

Drawing Title:
 EMA43 - Colford Detached (AS) Village Street

Drawing No:
 TW/HSF/HT/EMA43/03

Dwn: CRD	Kcd: GB	Date: 13/05/26
Scale: 1:100	Paper Size: A3	Rev: A

e-mail: enquiries@baldwindesign.net
 www.baldwindesign.net
 4 Marina Walk, Pennington Wharf, Plank Lane, Leigh, WN7 4EZ
 Tel: 01925 747615