






Front Elevation

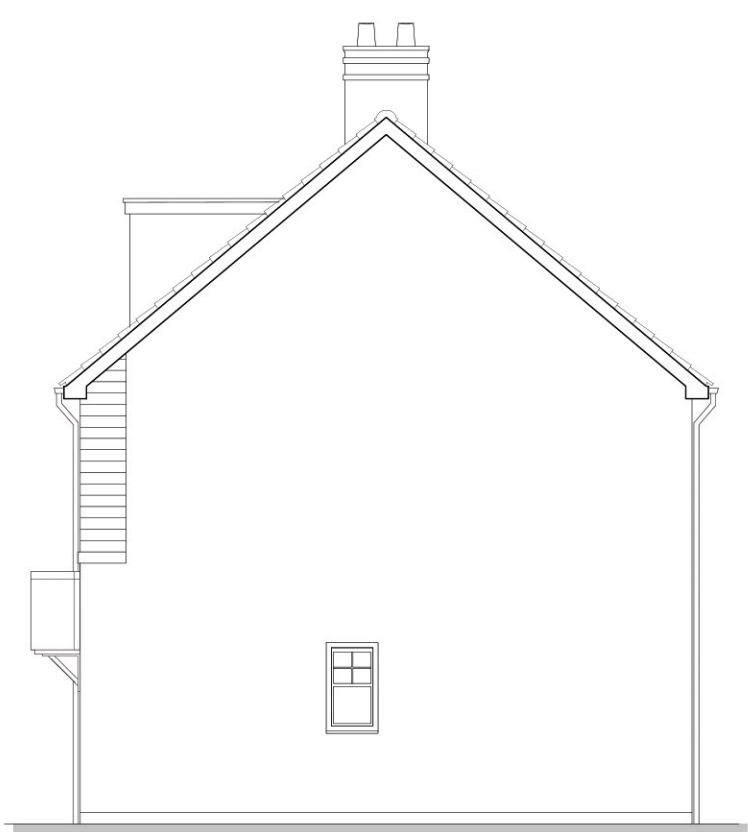


Side Elevation

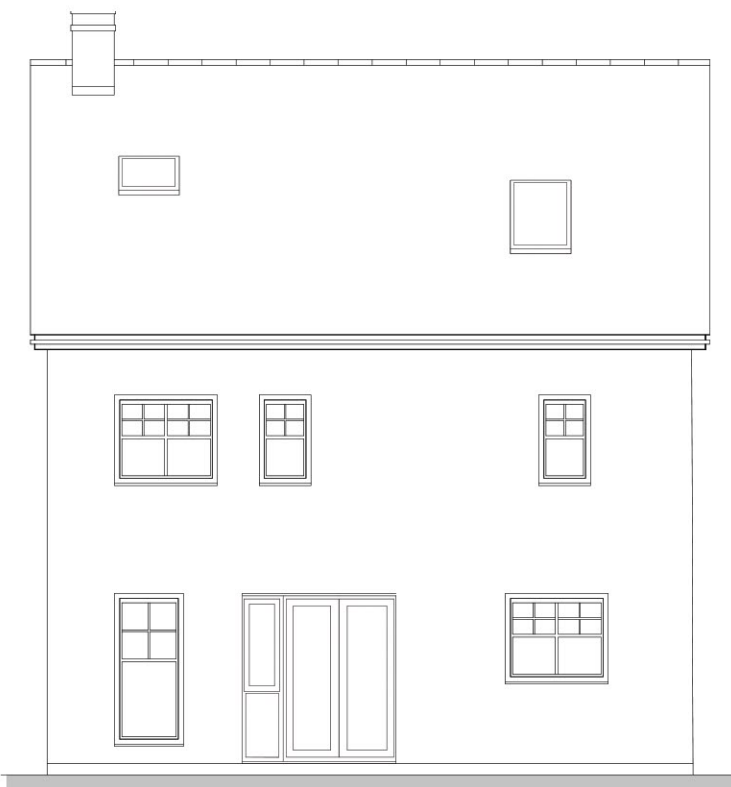


Rear Elevation

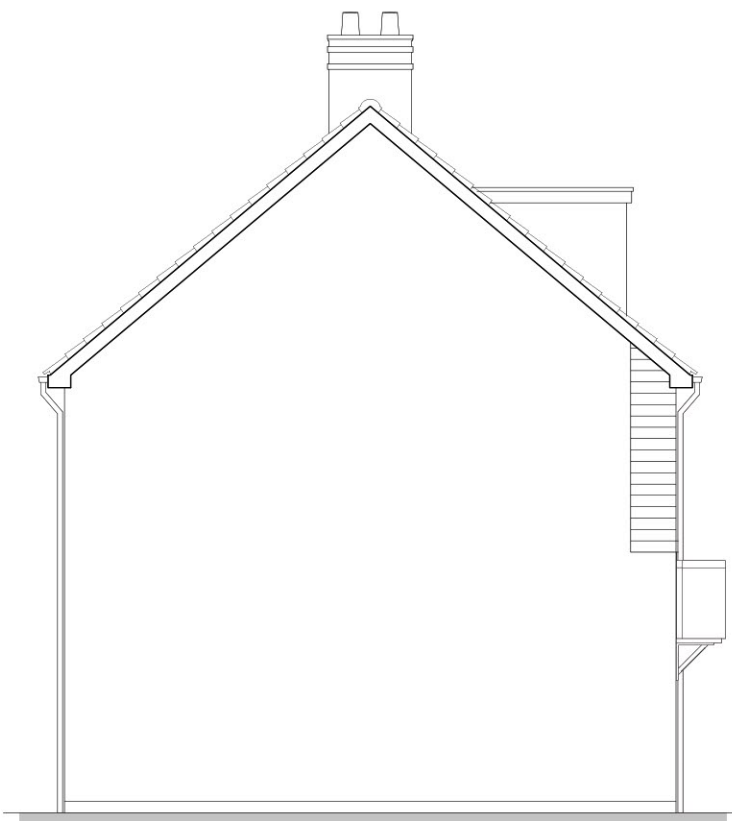


Side Elevation

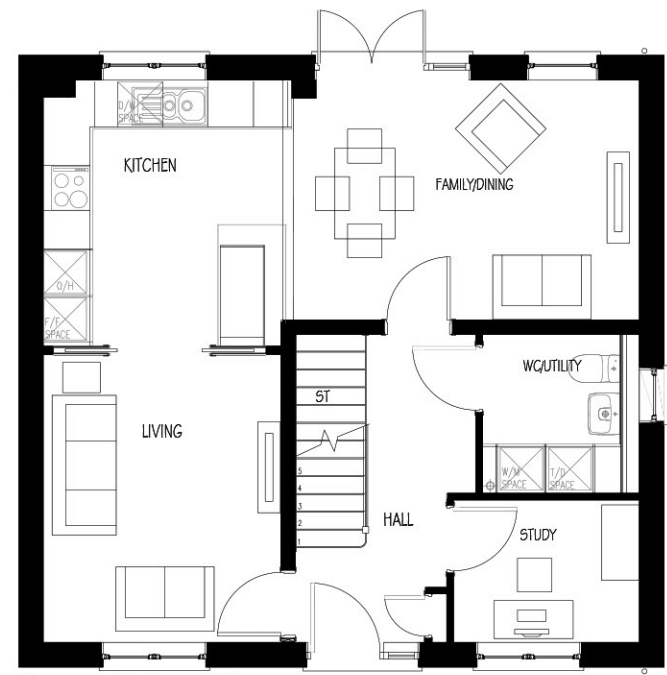

Ground Floor Plan

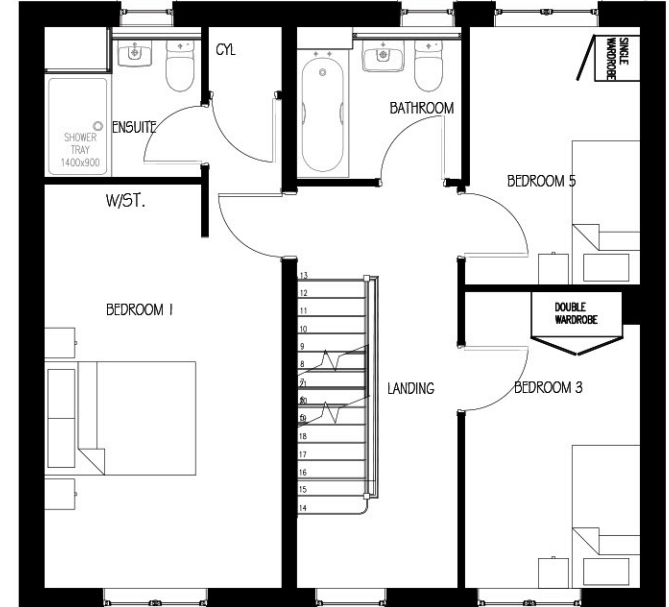


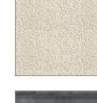


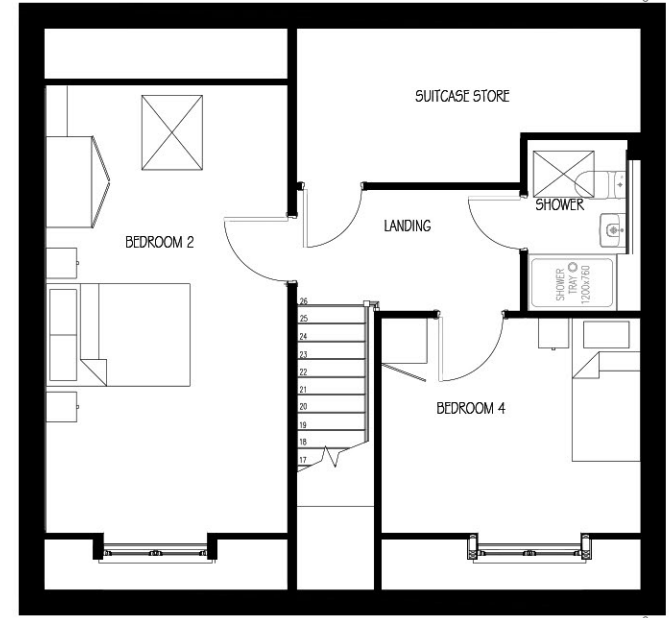



First Floor Plan



Second Floor Plan

IMPORTANT NOTE:
THIS DRAWING IS NOT TO BE SCALED.
COPYRIGHT OF THIS DRAWING BELONGS SOLELY TO BALDWIN
DESIGN CONSULTANCY LTD.

-  Green Door Option
-  Blue Door Option
-  Reconstituted Stone
-  Render Finish
-  Grey Roof Tiles
-  Stone Window surrounds
-  2 Courses Blue Engineering Brick
-  Anthracite Boarding

Revision:	By:	Date:


Client:
Taylor Wimpey

Project Title:
Residential Development PHASES 5 & 6

Address:
Higher Standen Farm,
Clitheroe

Drawing Title:
EMB51 - Aireton
Detached (AS)
Development Edge
Drawing No:
TW/HSF/HT/EMB51/01

Dwn: SQ	Ckd: GB	Date: 13/05/2026
Scale: 1:100	Paper Size: A3	Rev:

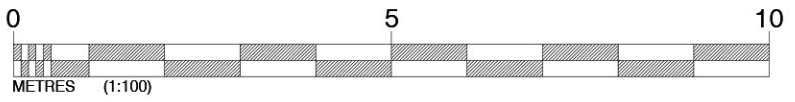

e-mail: enquiries@baldwindesign.net
 www.baldwindesign.net
 4 Marina Walk, Pennington Wharf, Plank Lane, Leigh, WN7 4EZ
 Tel: 01925 747615

baldwin DESIGN CONSULTANCY LTD