





Front Elevation

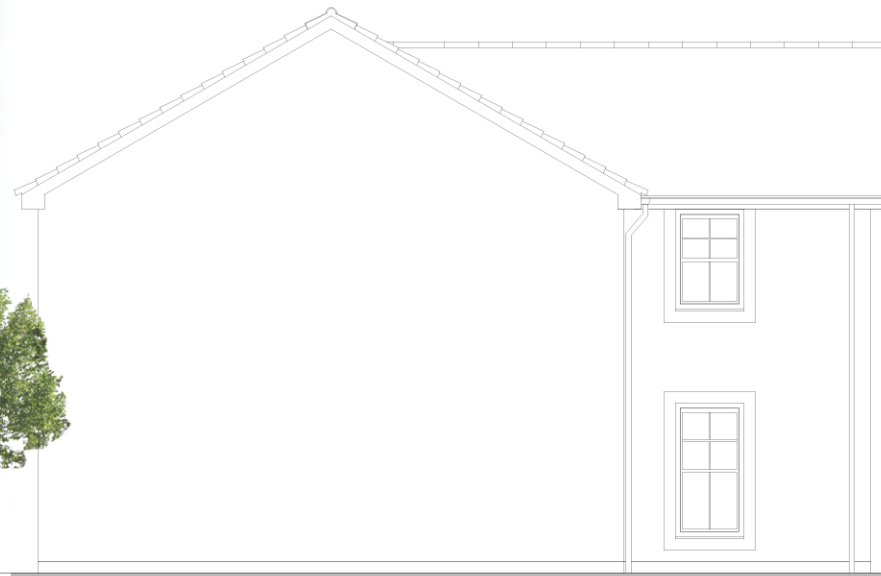

Side Elevation

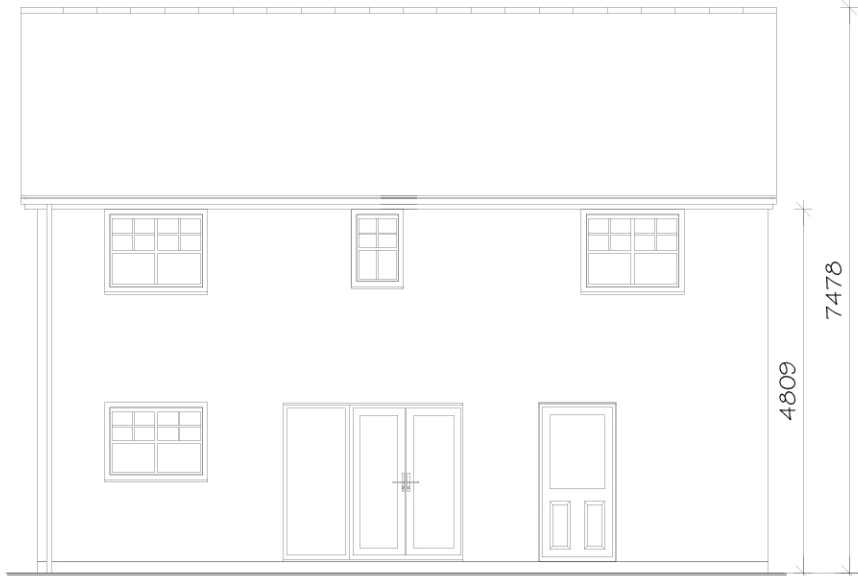


Rear Elevation

IMPORTANT NOTE:
 COPYRIGHT OF THIS DRAWING BELONGS SOLELY TO BALDWIN DESIGN CONSULTANCY LTD.

Material Variation Options:
 Refer to Materials Plan for Location

- Green Door Option
- Blue Door Option
- Reconstituted Stone
- Orange Facing Brick
- Grey Roof Tiles
- Stone Window Surrounds


7478
4809

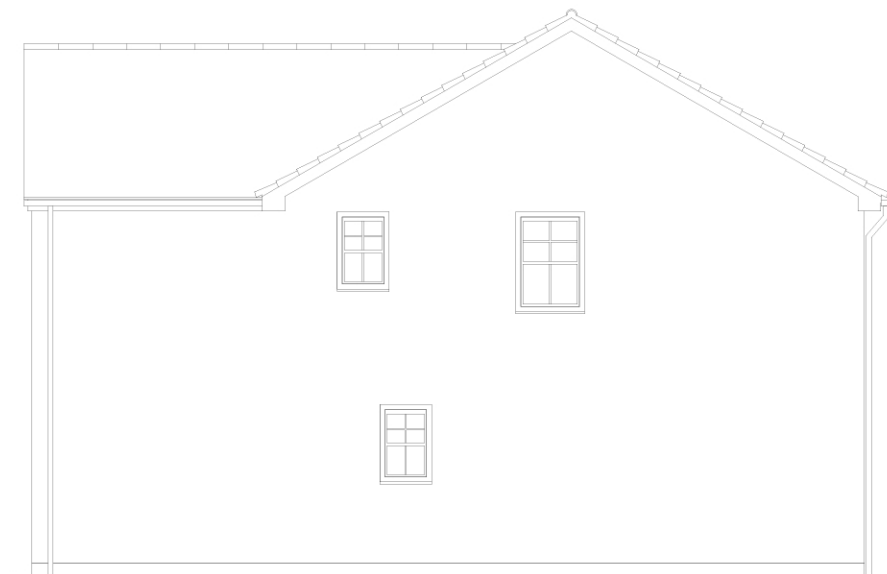

Side Elevation



Ground Floor Plan

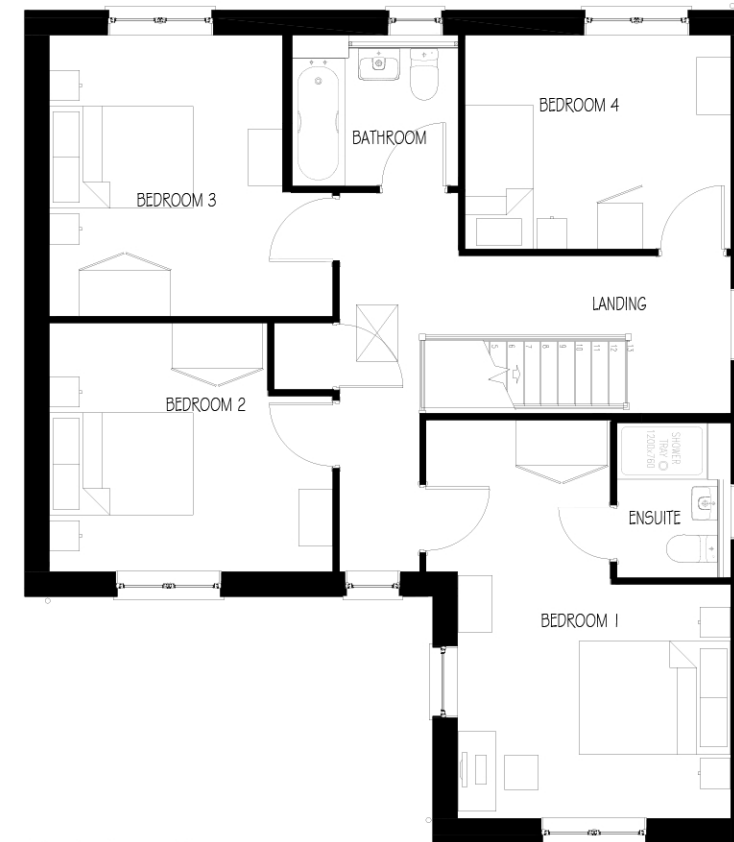

First Floor Plan

Revision:	By:	Date:
-----------	-----	-------

PLANNING DRAWING

Client:

Project Title:
 Residential Development

Address:
 Higher Standen Farm,
 Clitheroe

Drawing Title:
 EMG43 - Hubham
 Detached (AS)
 Village Street
 Drawing No:
 TW/HSF/HT/EMG43/03

Dwn: CRD	Ckd: GB	Date: 13/05/26
Scale: 1:100	Paper Size: A3	Rev:



e-mail: enquiries@baldwindesign.net
 www.baldwindesign.net
 4 Marina Walk, Pennington Wharf, Plank Lane, Leigh, WN7 4EZ
 Tel: 01925 747615