



Front Elevation












Side Elevation



Rear Elevation

IMPORTANT NOTE:
 COPYRIGHT OF THIS DRAWING BELONGS SOLELY TO BALDWIN DESIGN CONSULTANCY LTD.

Material Variation Options:
 Refer to Materials Plan for Location

-  Green Door Option
-  Blue Door Option
-  Red Facing Brick
-  Orange Facing Brick
-  Render Finish
-  Grey Roof Tiles
-  Brown Roof Tiles
-  Brick Window Heads & Cills
-  Stone Window Heads & Cills

Revision:	By:	Date:
A - Door text removed.	SQ	18.05.26

PLANNING DRAWING

Client:

Taylor Wimpey

Project Title:
Residential Development PHASES 5 & 6


Address:
 Higher Standen Farm,
 Clitheroe

Drawing Title:
 EMT41 - Plumdale
 Detached (AS)
 The Lanes



Drawing No:
 TW/HSF/HT/EMT41/02

Dwn: CRD Ckd: GB Date: 11/05/26


Scale: 1:100 Paper Size: A3 Rev: A

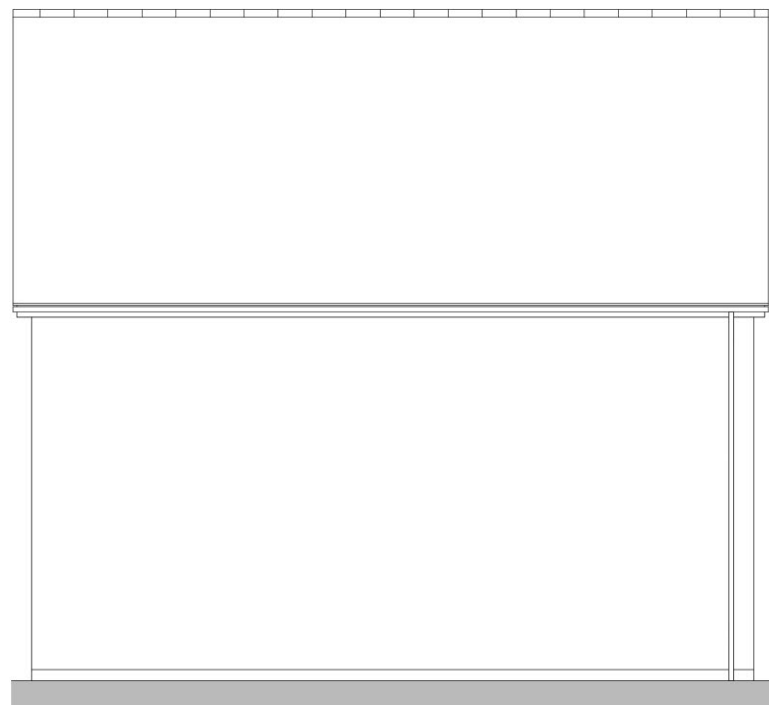

Rear Elevation

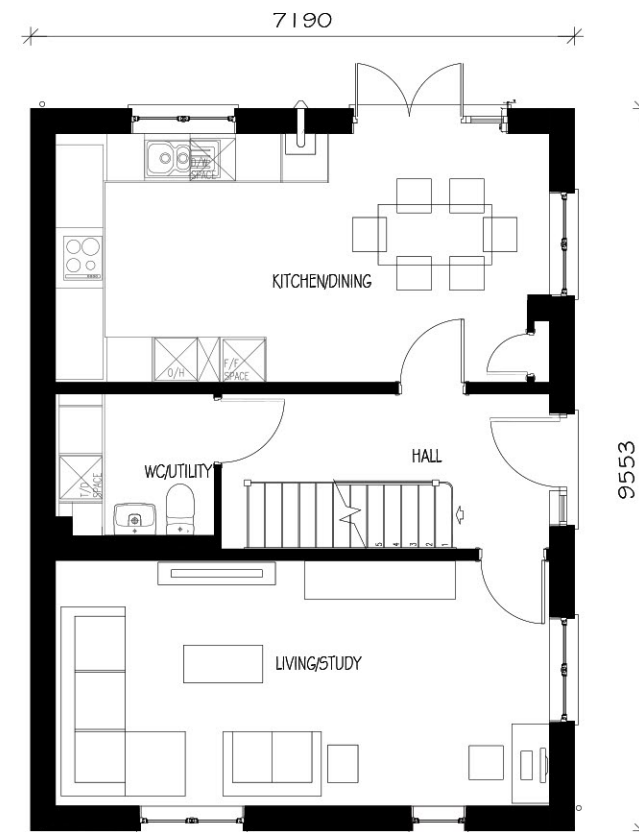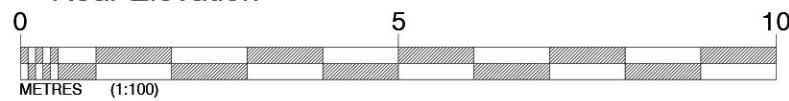

Ground Floor Plan

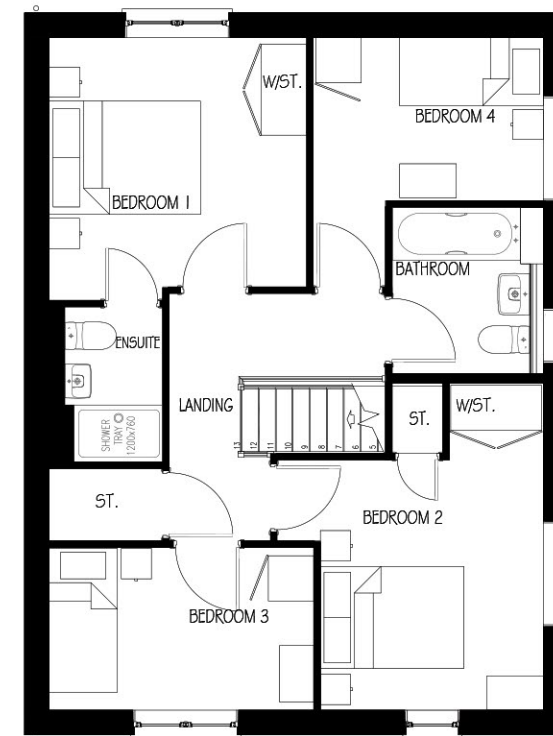

First Floor Plan

e-mail: enquiries@baldwindesign.net
 www.baldwindesign.net
 4 Marina Walk, Pennington Wharf, Plank Lane, Leigh, WN7 4EZ
 Tel: 01925 747615