



Front Elevation










Side Elevation




Rear Elevation


IMPORTANT NOTE:
 COPYRIGHT OF THIS DRAWING BELONGS SOLELY TO BALDWIN DESIGN CONSULTANCY LTD.

Material Variation Options:
 Refer to Materials Plan for Location


-  Green Door Option
-  Blue Door Option
-  Reconstituted Stone
-  Orange Facing Brick
-  Render Finish
-  Grey Roof Tiles
-  Stone Window surrounds

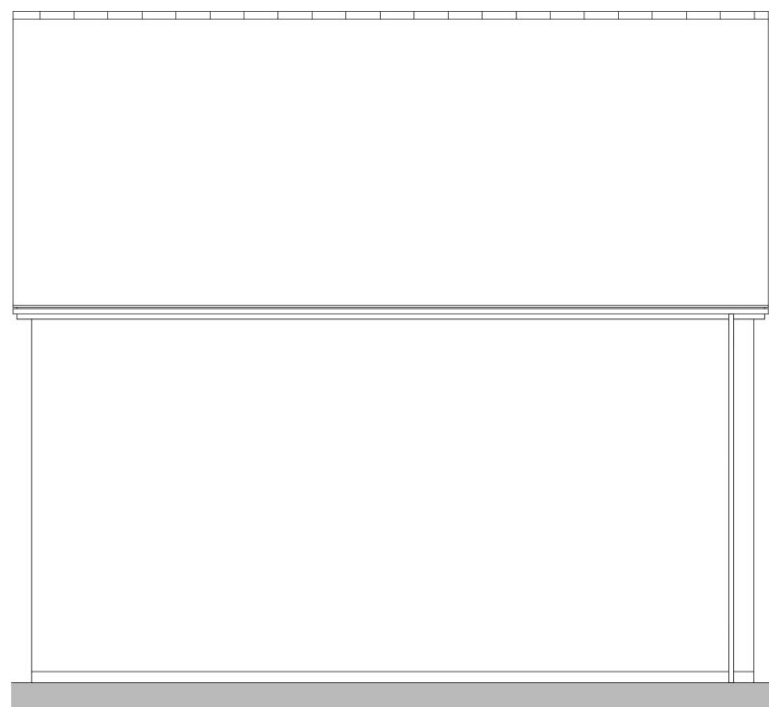

Rear Elevation

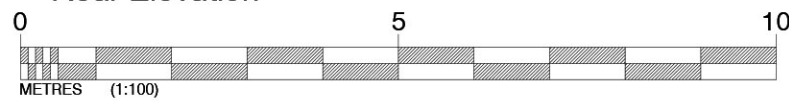

7190

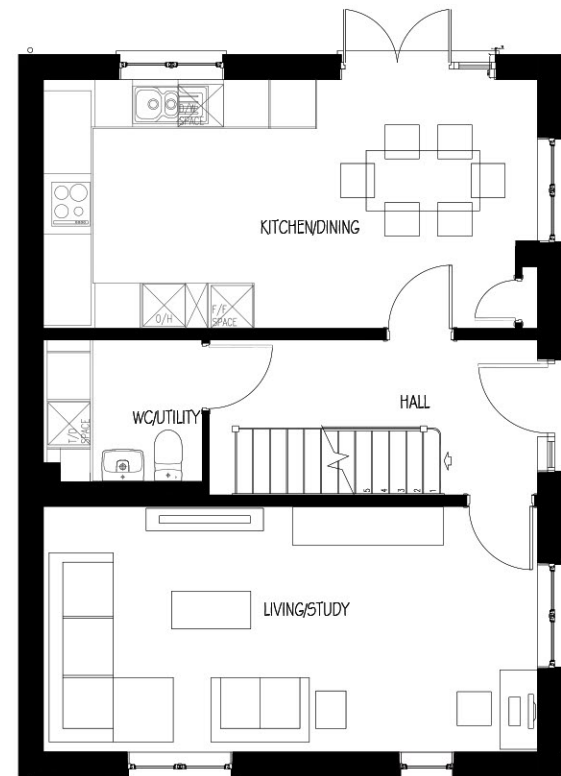

Ground Floor Plan



First Floor Plan

Revision:	By:	Date:
A - Door text removed.	SQ	18.05.26

PLANNING DRAWING

Client:

Taylor Wimpey

Project Title:
Residential Development PHASES 5 & 6

Address:

Higher Standen Farm,
 Clitheroe

Drawing Title:
 EMT41 - Plumdale
 Detached (AS)
 Village Street

Drawing No:
 TW/HSF/HT/EMT41/03

Dwn: CRD	Ckd: GB	Date: 13/05/26
Scale: 1:100	Paper Size: A3	Rev: A

e-mail: enquiries@baldwindesign.net
 www.baldwindesign.net

4 Marina Walk, Pennington Wharf, Plank Lane, Leigh, WN7 4EZ
 Tel: 01925 747615

