





IMPORTANT NOTE:

ALL DIMENSIONS AND LEVELS SHOWN ON THIS DRAWING ARE TO BE CHECKED BY THE CONTRACTOR/ MANUFACTURER PRIOR TO THE COMMENCEMENT OF ANY WORKS ON SITE OR THE MANUFACTURE OF ANY SITE COMPONENTS.

THIS DRAWING IS NOT TO BE SCALED.


DIMENSIONS ARE INDICATED IN MILLIMETRES UNLESS CLEARLY STATED OTHERWISE.

COPYRIGHT OF THIS DRAWING BELONGS SOLELY TO BALDWIN DESIGN CONSULTANCY LTD.

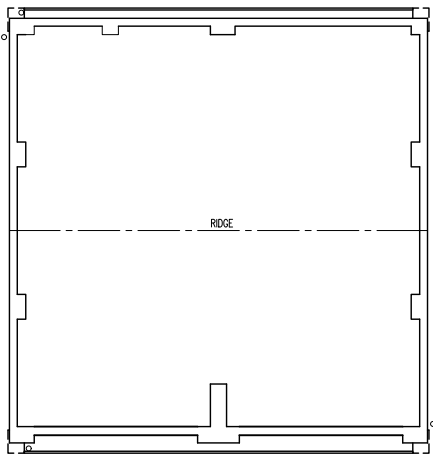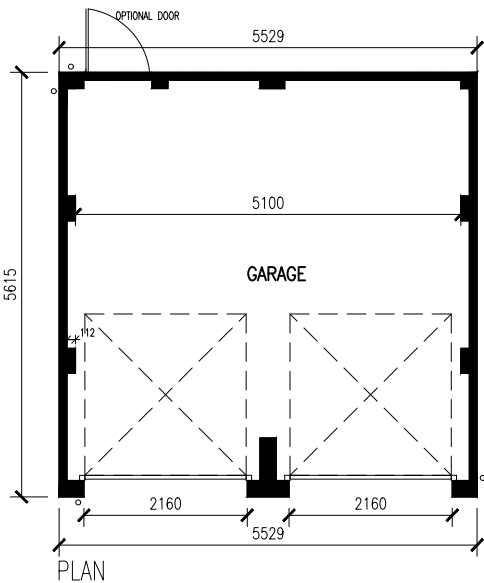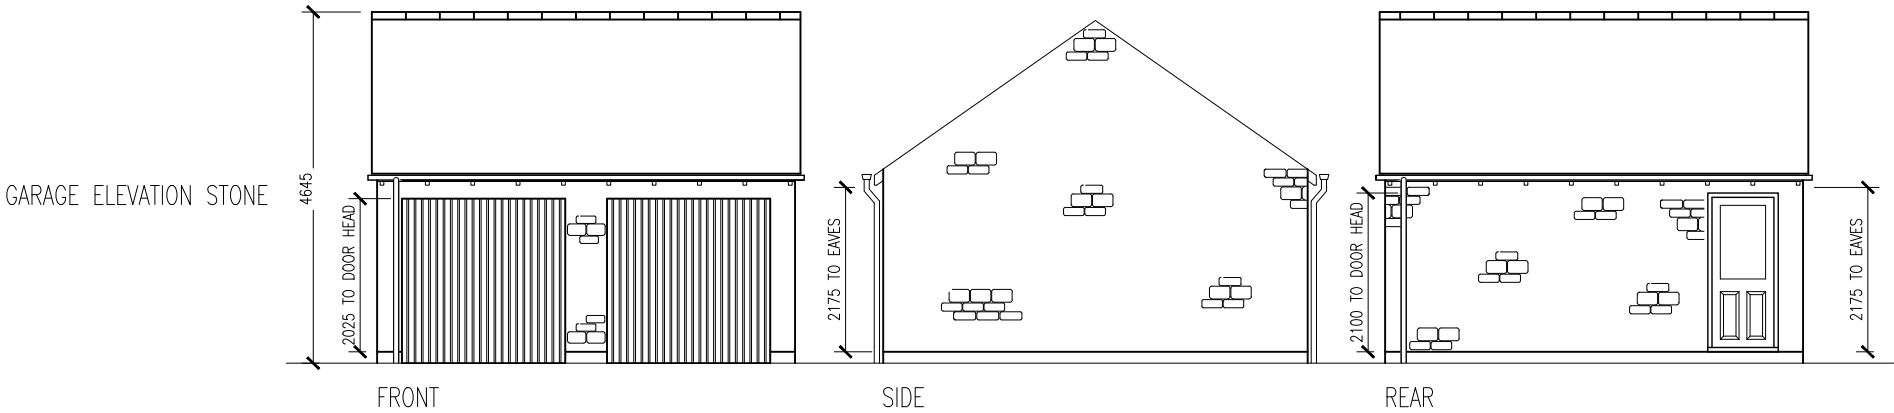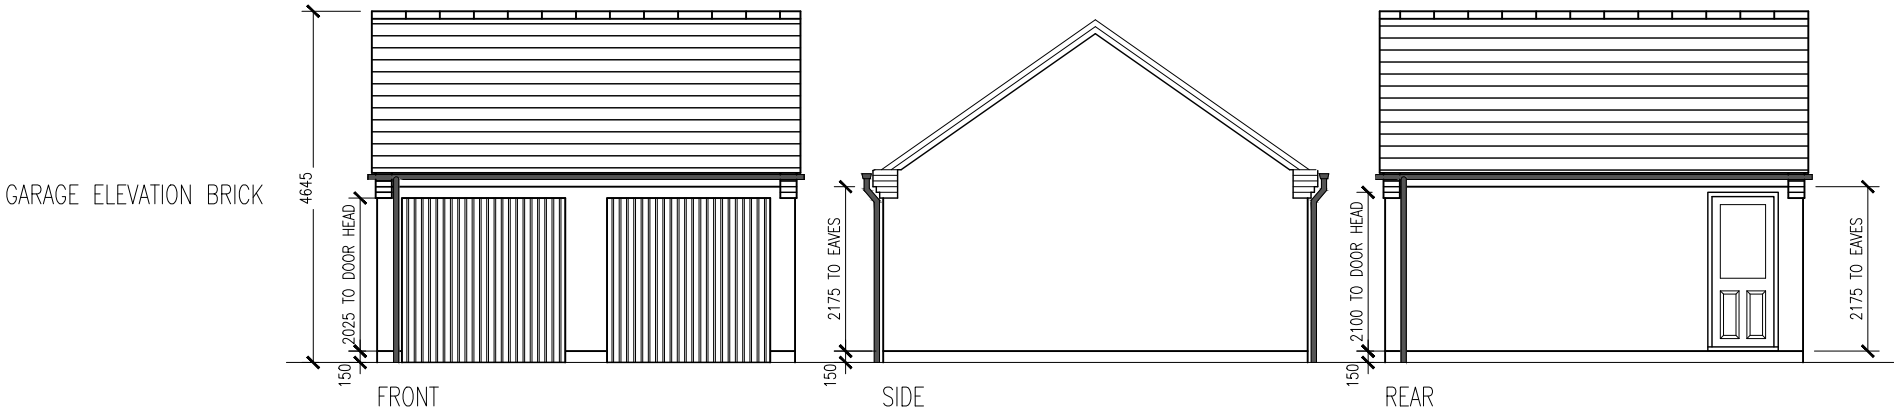

ROOF PLAN

Higher Standen Farm

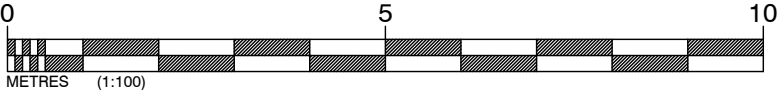

Revision:	By:	Date:

<div>4 Marina Walk, Pennington Wharf, Plank Lane, Leigh, WN7 4EZ. Tel: 01925 747615</div> <div>e-mail: enquiries@baldwindesign.net www.baldwindesign.net</div> <div>Baldwin Design Consultancy Ltd</div>	Client:	
	Taylor Wimpey	
	Project Title:	
	Residential Redevelopment	
	Address:	
	Higher Standen Farm, Clitheroe	
	Drawing Title:	
	Proposed Double Garage Plans & Elevations	
	Drawing No:	
	TW/HSF/G/02	
	Dwn:	Ckd:
	LV	ST
	Scale:	Date:
	1:100	
	Paper Size:	Rev:
	A3	
	18/02/2022	