

Notes:

All work is to be carried out to the latest current British standards Codes of Practice and recognised working practices.


All work and materials should comply with Health and Safety legislation and to be approved by the Local Authority Planning / Building Control Officer.

All dimensions are in millimetres unless where explicitly shown otherwise.


The contractor should check and clarify all dimensions as work proceeds and notify the design team of any discrepancies.

Do not scale off the drawings, if in doubt ask.

Avalon Chartered Town Planning are not liable for work undertaken prior to Full Planning Consent and/or Building Regulations Approval

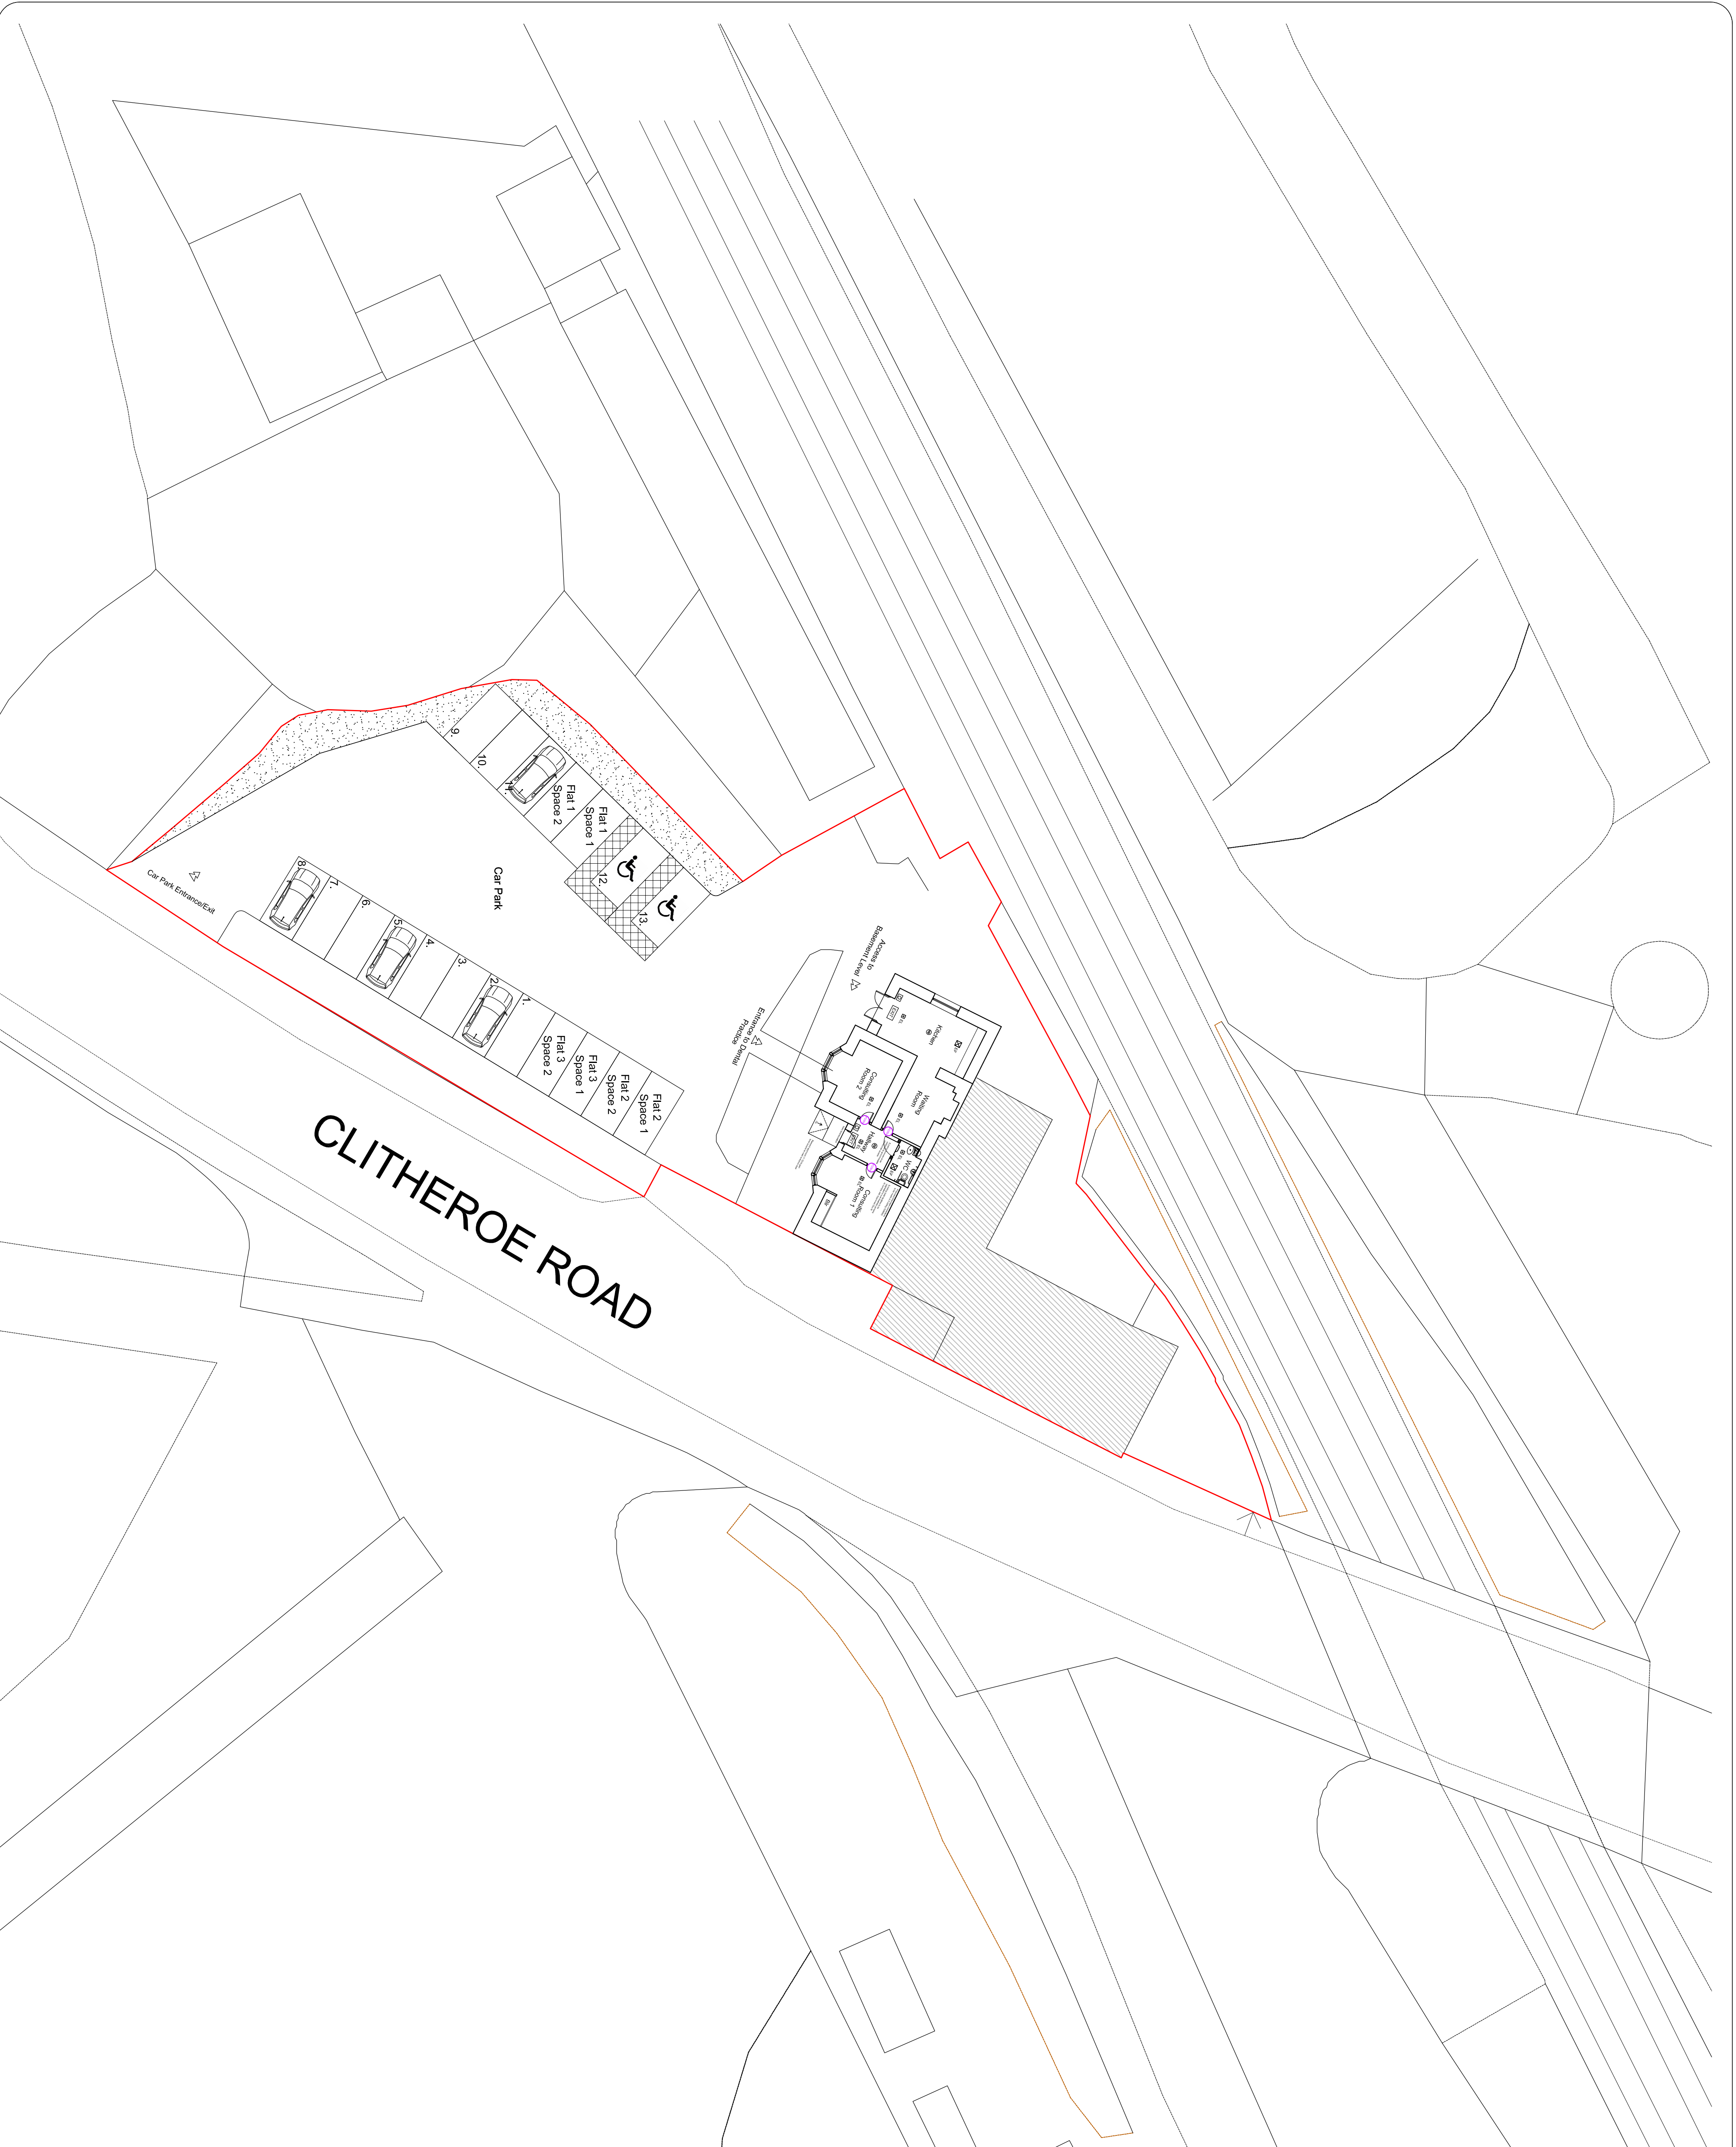

Amendment A: 29.04.22 Allocated Car Parking to Existing flats shown

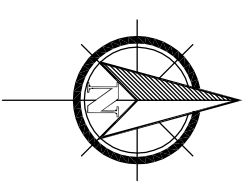

Town Planning - Architectural Design - Building Regulations - Surveying
Chartered Town Planning

Avalon RTP

2 Redway Business Centre, Redway Road, Bury, Lancashire, BB9 2TY
Phone: 01282 834834
Email: sales@avalontownplanning.co.uk
dram@avalontownplanning.co.uk

PROPOSED SITE PLAN	
Site:	Pendle House Clitheroe Road Chaburn BB7 4JY
Client:	M. F. Riaz
Date:	22.03.22
Scale:	1:200 @ A1
Project No.:	RIA/01 DWG 05
Drawn:	DS
Amendments:	