


Greenacres

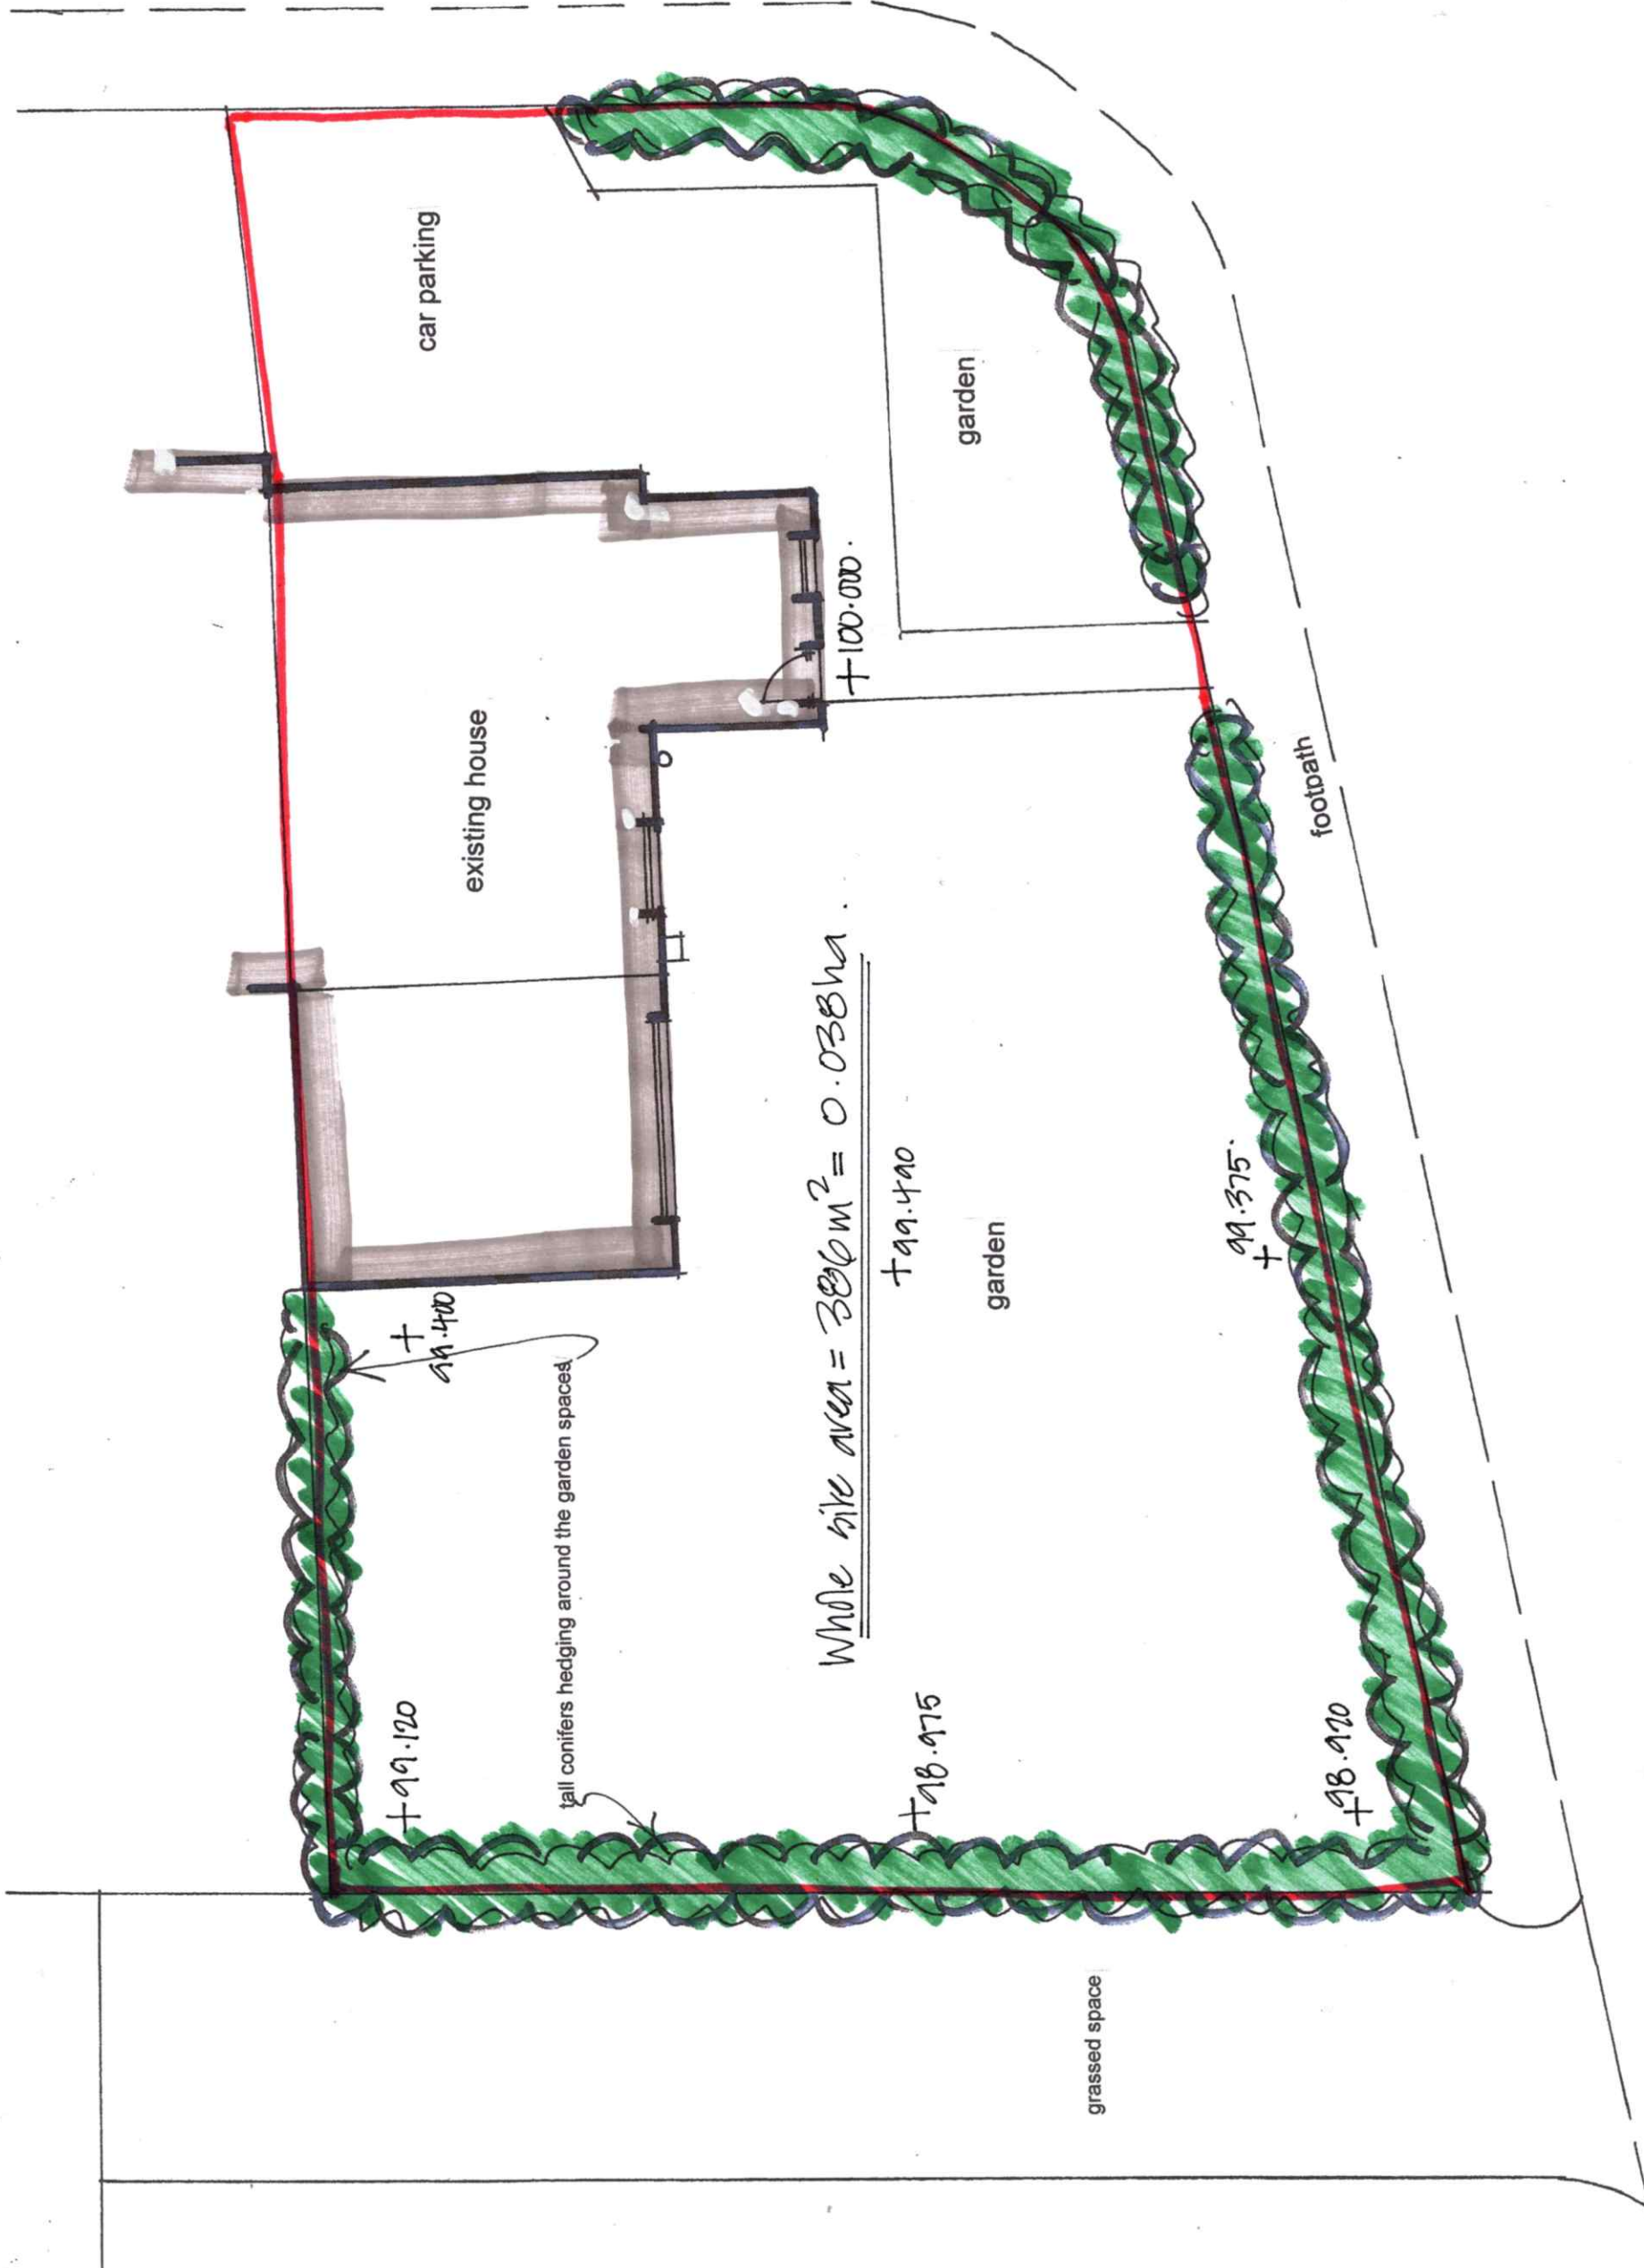

car parking

existing house

garden

footpath

garden

grassed space

Whole site area = $3896 \text{ m}^2 = 0.038 \text{ ha}$

+99.120

+99.400

+100.000

+99.400

+98.975

+99.375

+98.920

tall conifers hedging around the garden spaces

Fort Street

PLANNING Drawing

David Liversidge *design*
Architecture Construction Development
259 Rosendale Road, Burnley, Lancs. BB11 5BZ
also at Haywards Heath, West Sussex, RH16 4DZ
t: 07977 463 496
e: davidliversidge@msn.com

Proposed Family Annexe
EXISTING SITE PLAN

1 Greenacres, Read, BB12 7PT
Mr. and Mrs. Ridge

scale: 1/100th@A3
drawing no:
date: March 2022 22/28/1

