



This drawing is to be read in conjunction with all relevant Surveyors, consultants' and specialists' drawings and specifications. All dimensions and levels are to be checked on site. This drawing is subject to copyright. All work carried out before Planning and Building Permission has been granted is at the contractor/client's risk. The Surveyor is to be notified of any discrepancies.

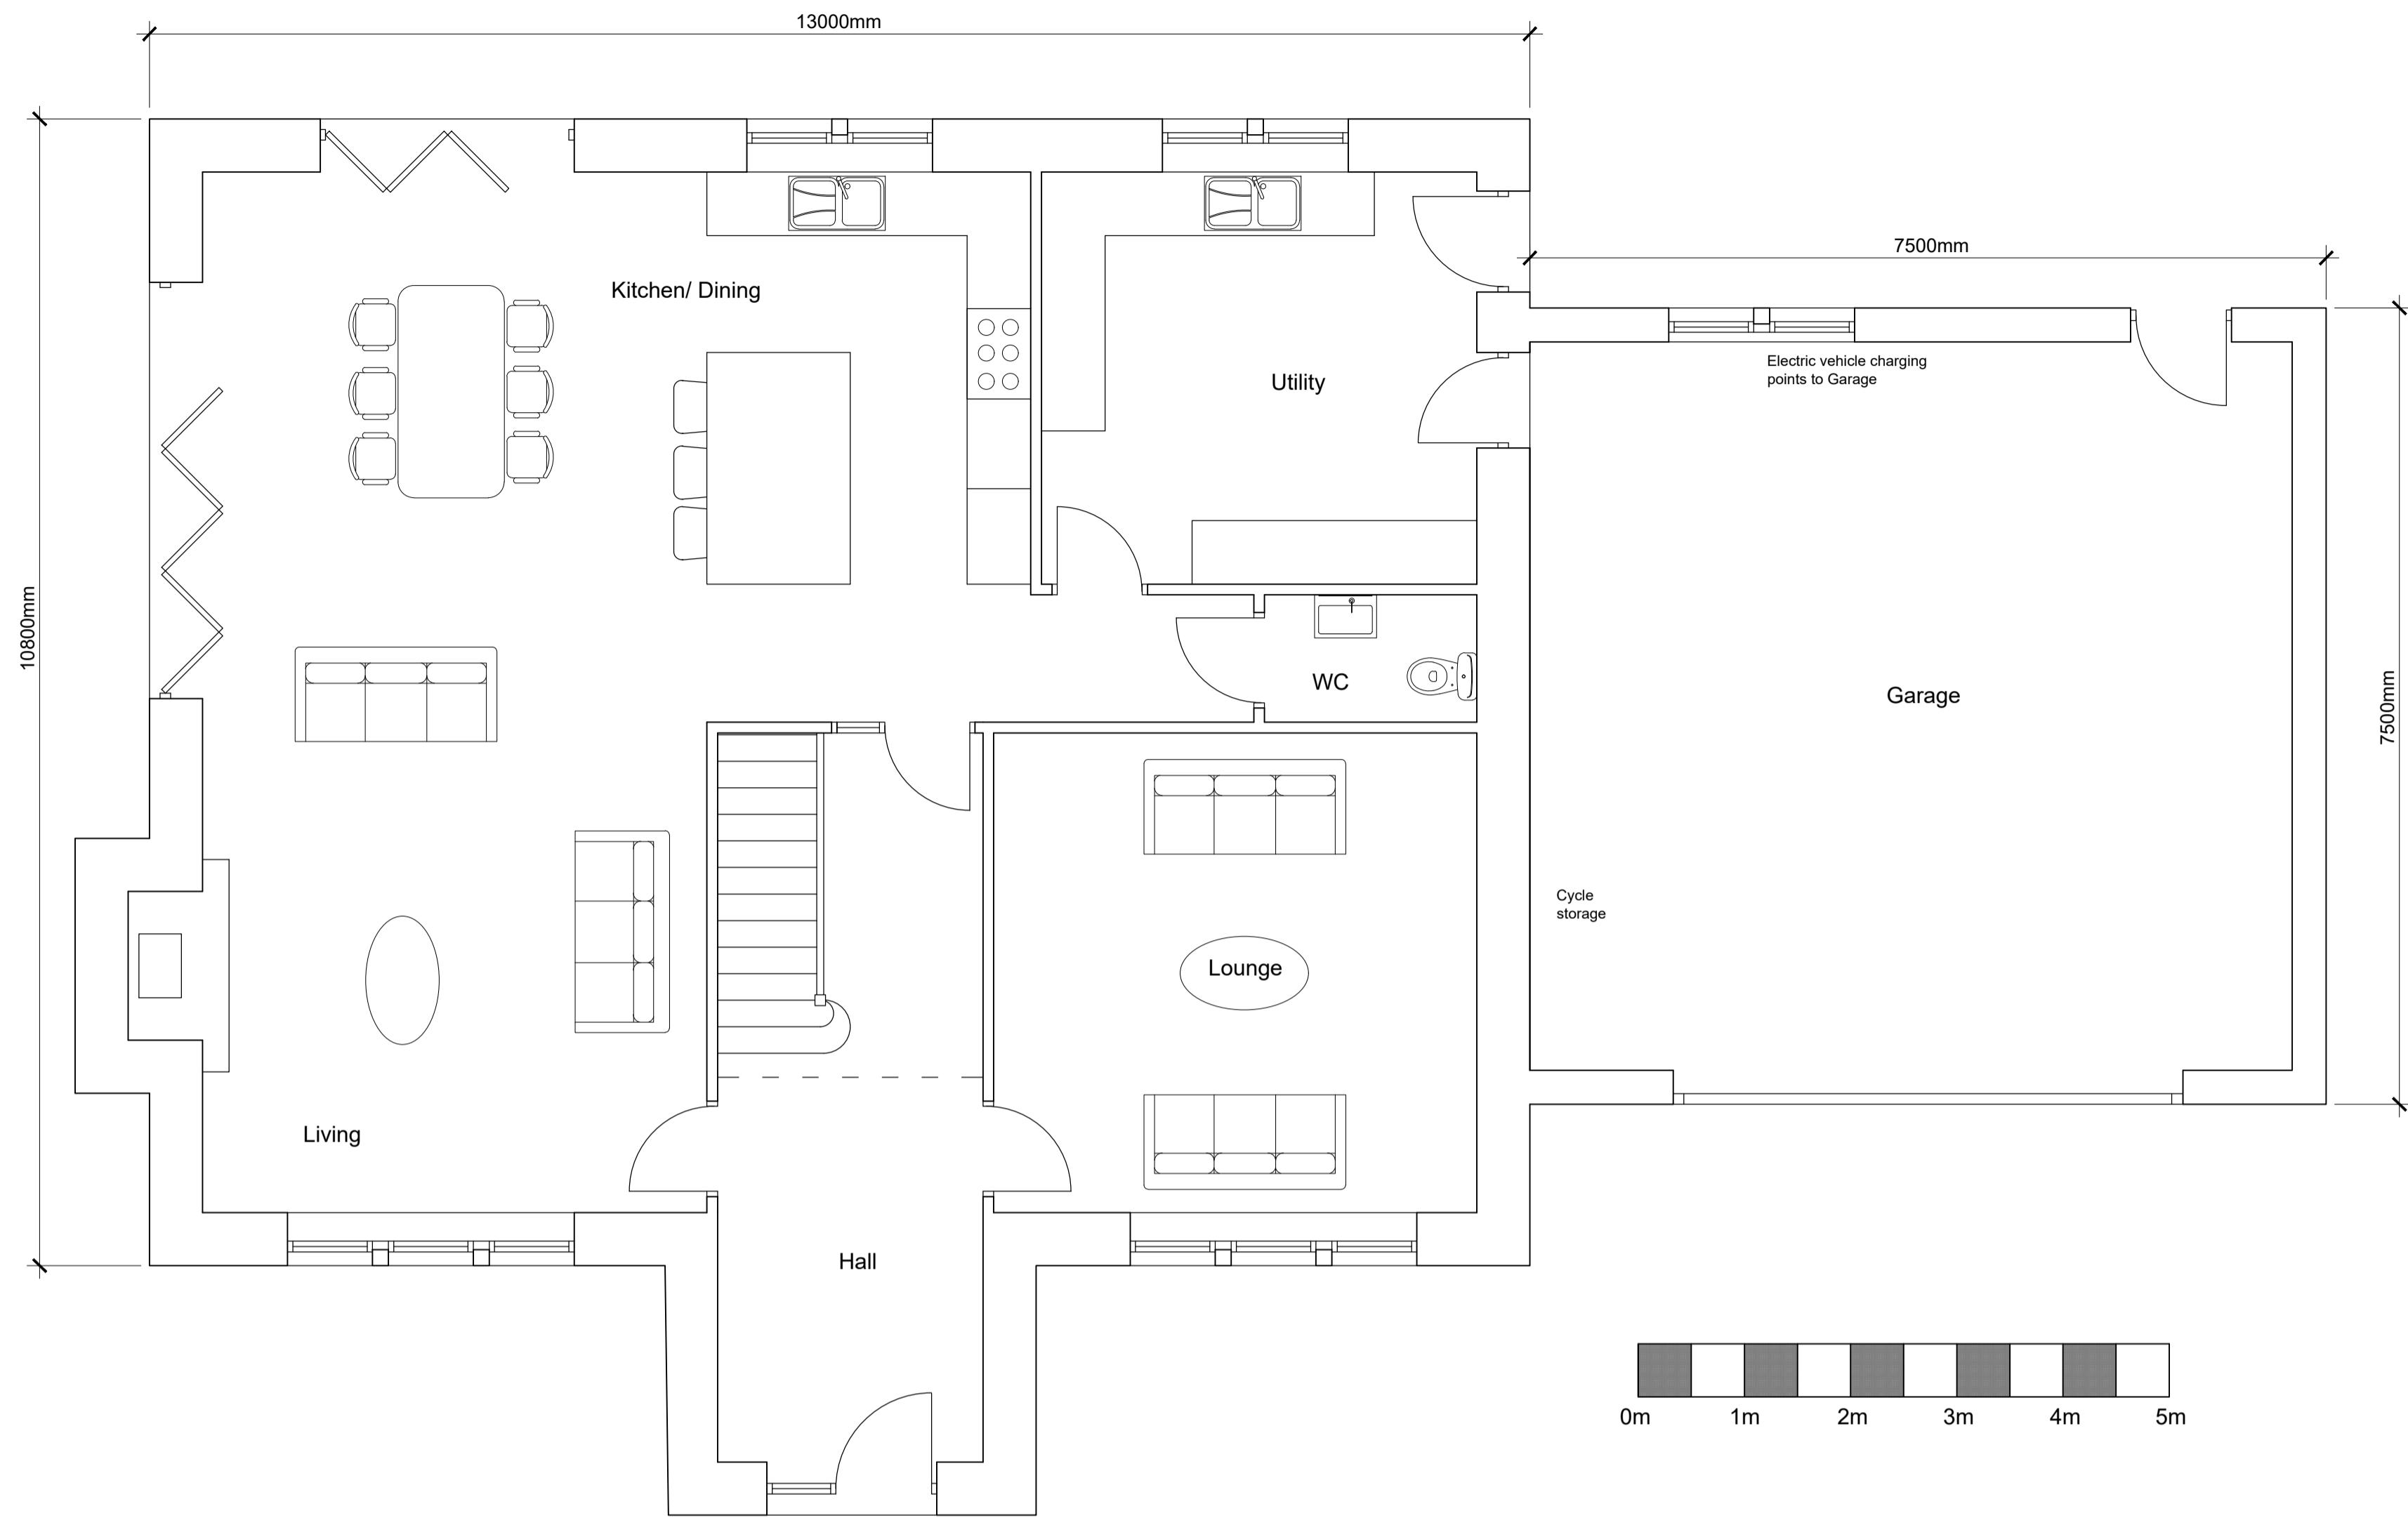

Ground Floor Plan

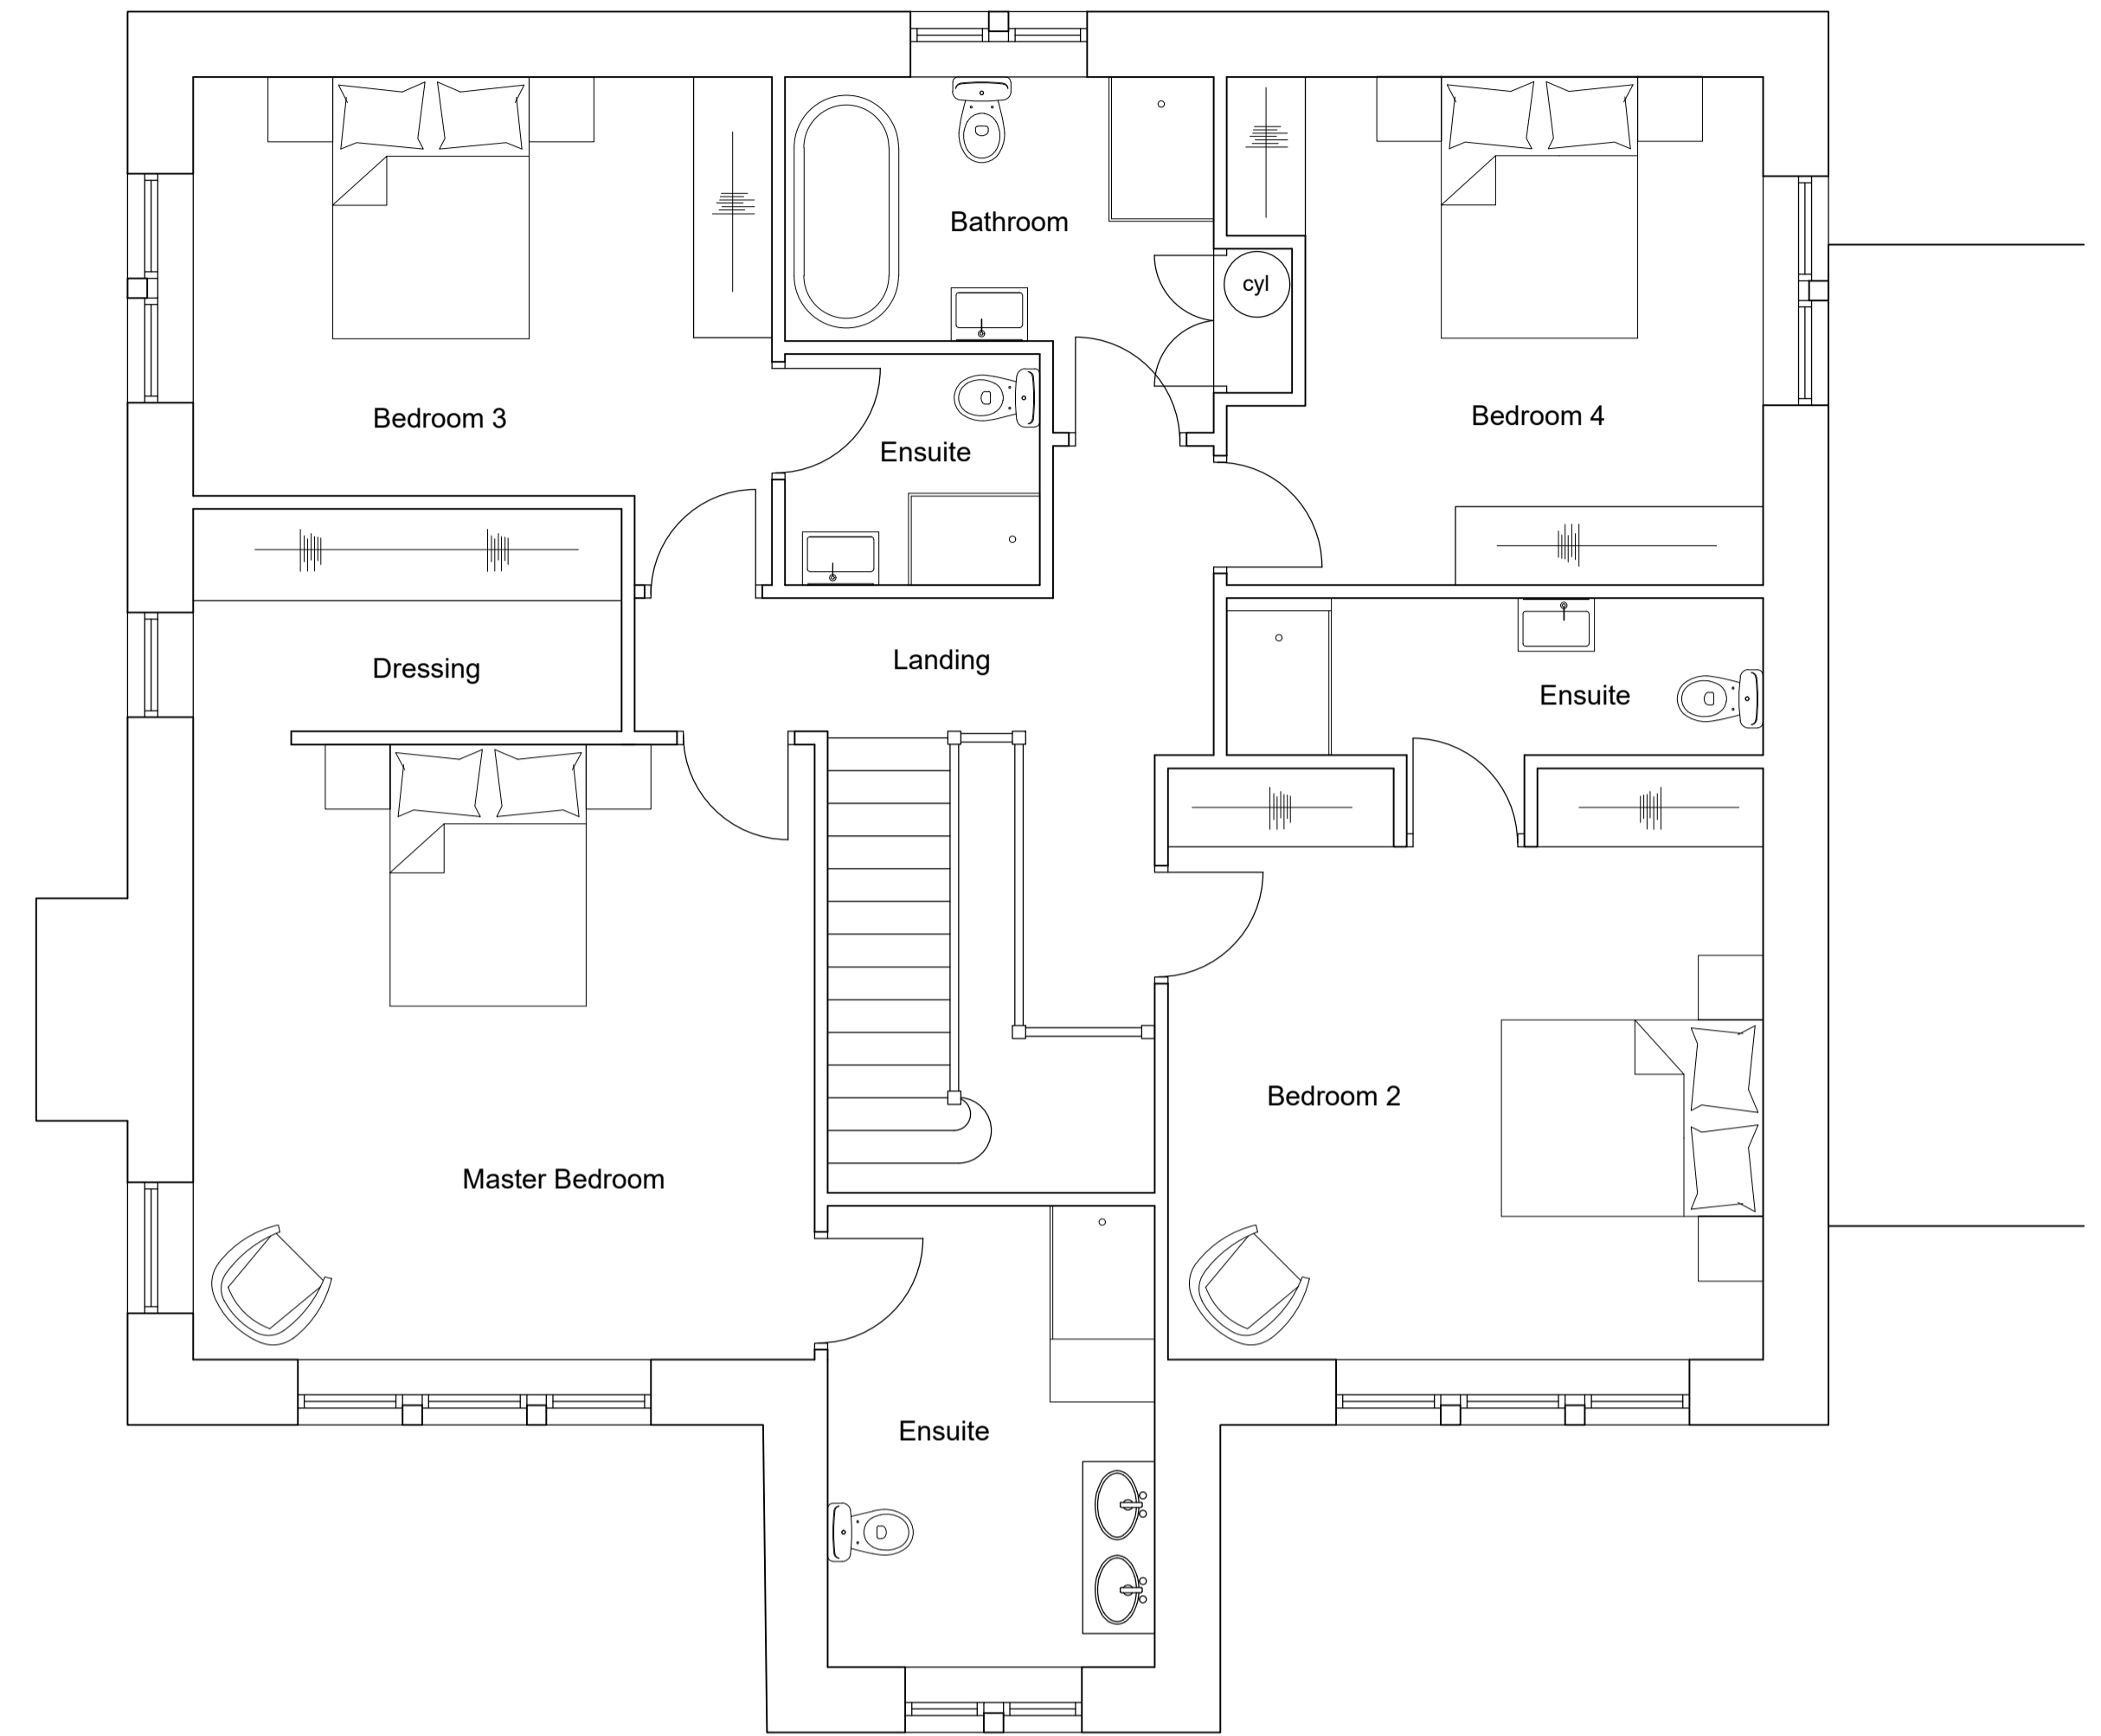

First Floor Plan



Front South East Elevation



Side North East Elevation



Rear North West Elevation



Side South West Elevation

REV A - Drawing amended. 07.12.21 LFG

Client Mr and Mrs Harrison		
Project Proposed Development at Land off Clough Bank Lane Chatburn		
Drawing Title Plot 1 Proposed Plans and Elevations		
Scale 1:50/100 @ A1	Date Oct 2021	Drawn LFR
READ DESIGN LTD		
137 - 01 A		