

Peter Hitchen
Architects

Marathon House
The Sidings Business Park
Whalley, BB7 9SE

01254 823 885

www.peterhitchenarchitects.co.uk

NOTES:

No.	Description	Date

CLIENT: Mr and Mrs Emery
10 Chatburn Park Drive
Clitheroe
BB7 2AY

PROJECT:
SIDE AND REAR DORMER

SHEET:
EXISTING PLANS & ELEVATIONS

Project number PHA/647

Date 26/04/2022


Drawn by LW

Checked by PH


A1.3

Scale 1 : 50

Sheet size A1

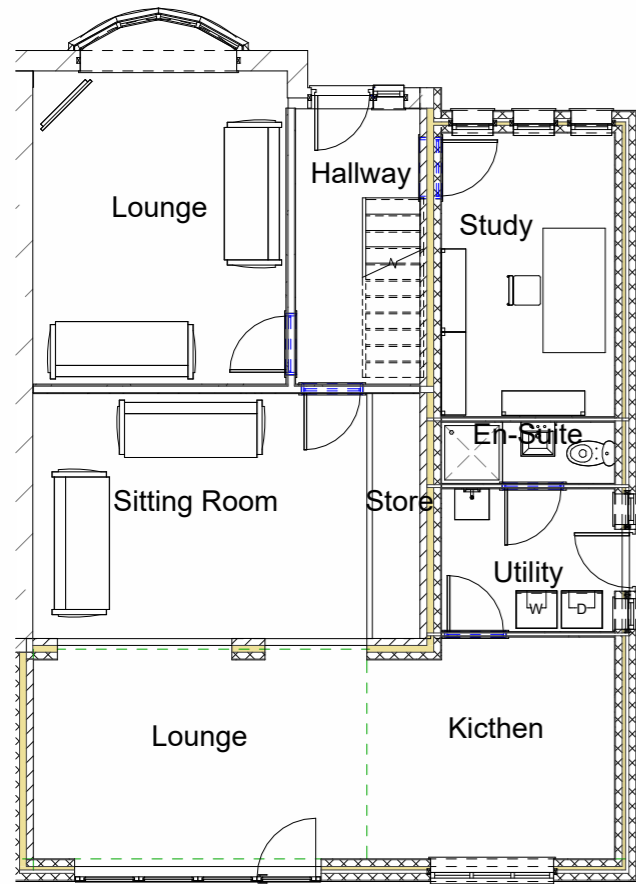

1 0 GROUND FLOOR
1 : 50

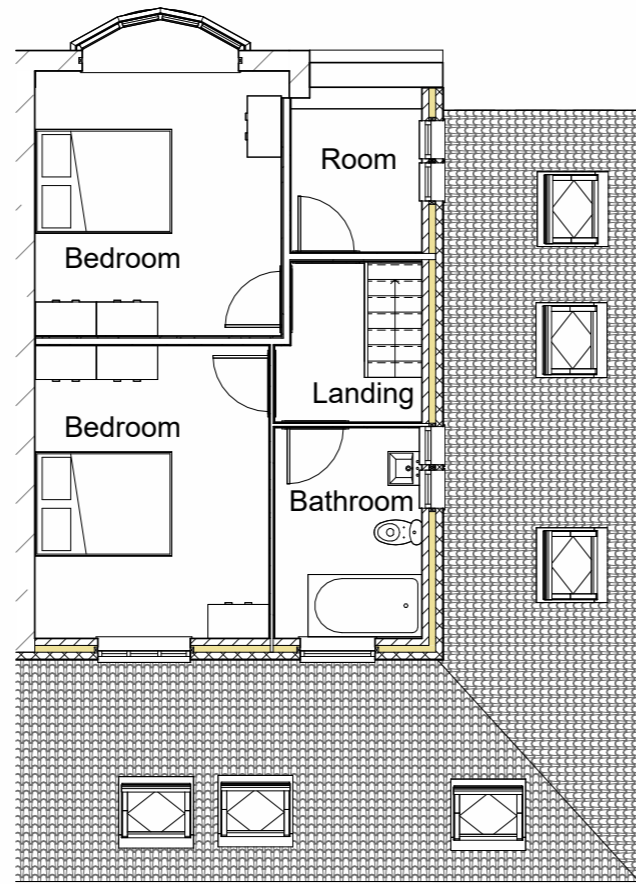

2 1 FIRST FLOOR
1 : 50



3 EXISTING SIDE ELEVATION
1 : 50



4 EXISTING FRONT ELEVATION
1 : 50



5 EXISTING REAR ELEVATION
1 : 50