



Notes:  
All work is to be carried out to the latest current British standards Codes of Practice and recognised working practices.  
All work and materials should comply with Health and Safety legislation.  
All dimensions are in millimetres where explicitly shown otherwise.  
The contractor should check and certify all dimensions as work proceeds and notify architect of any discrepancies.  
Do not scale off the drawings, if in doubt ask.

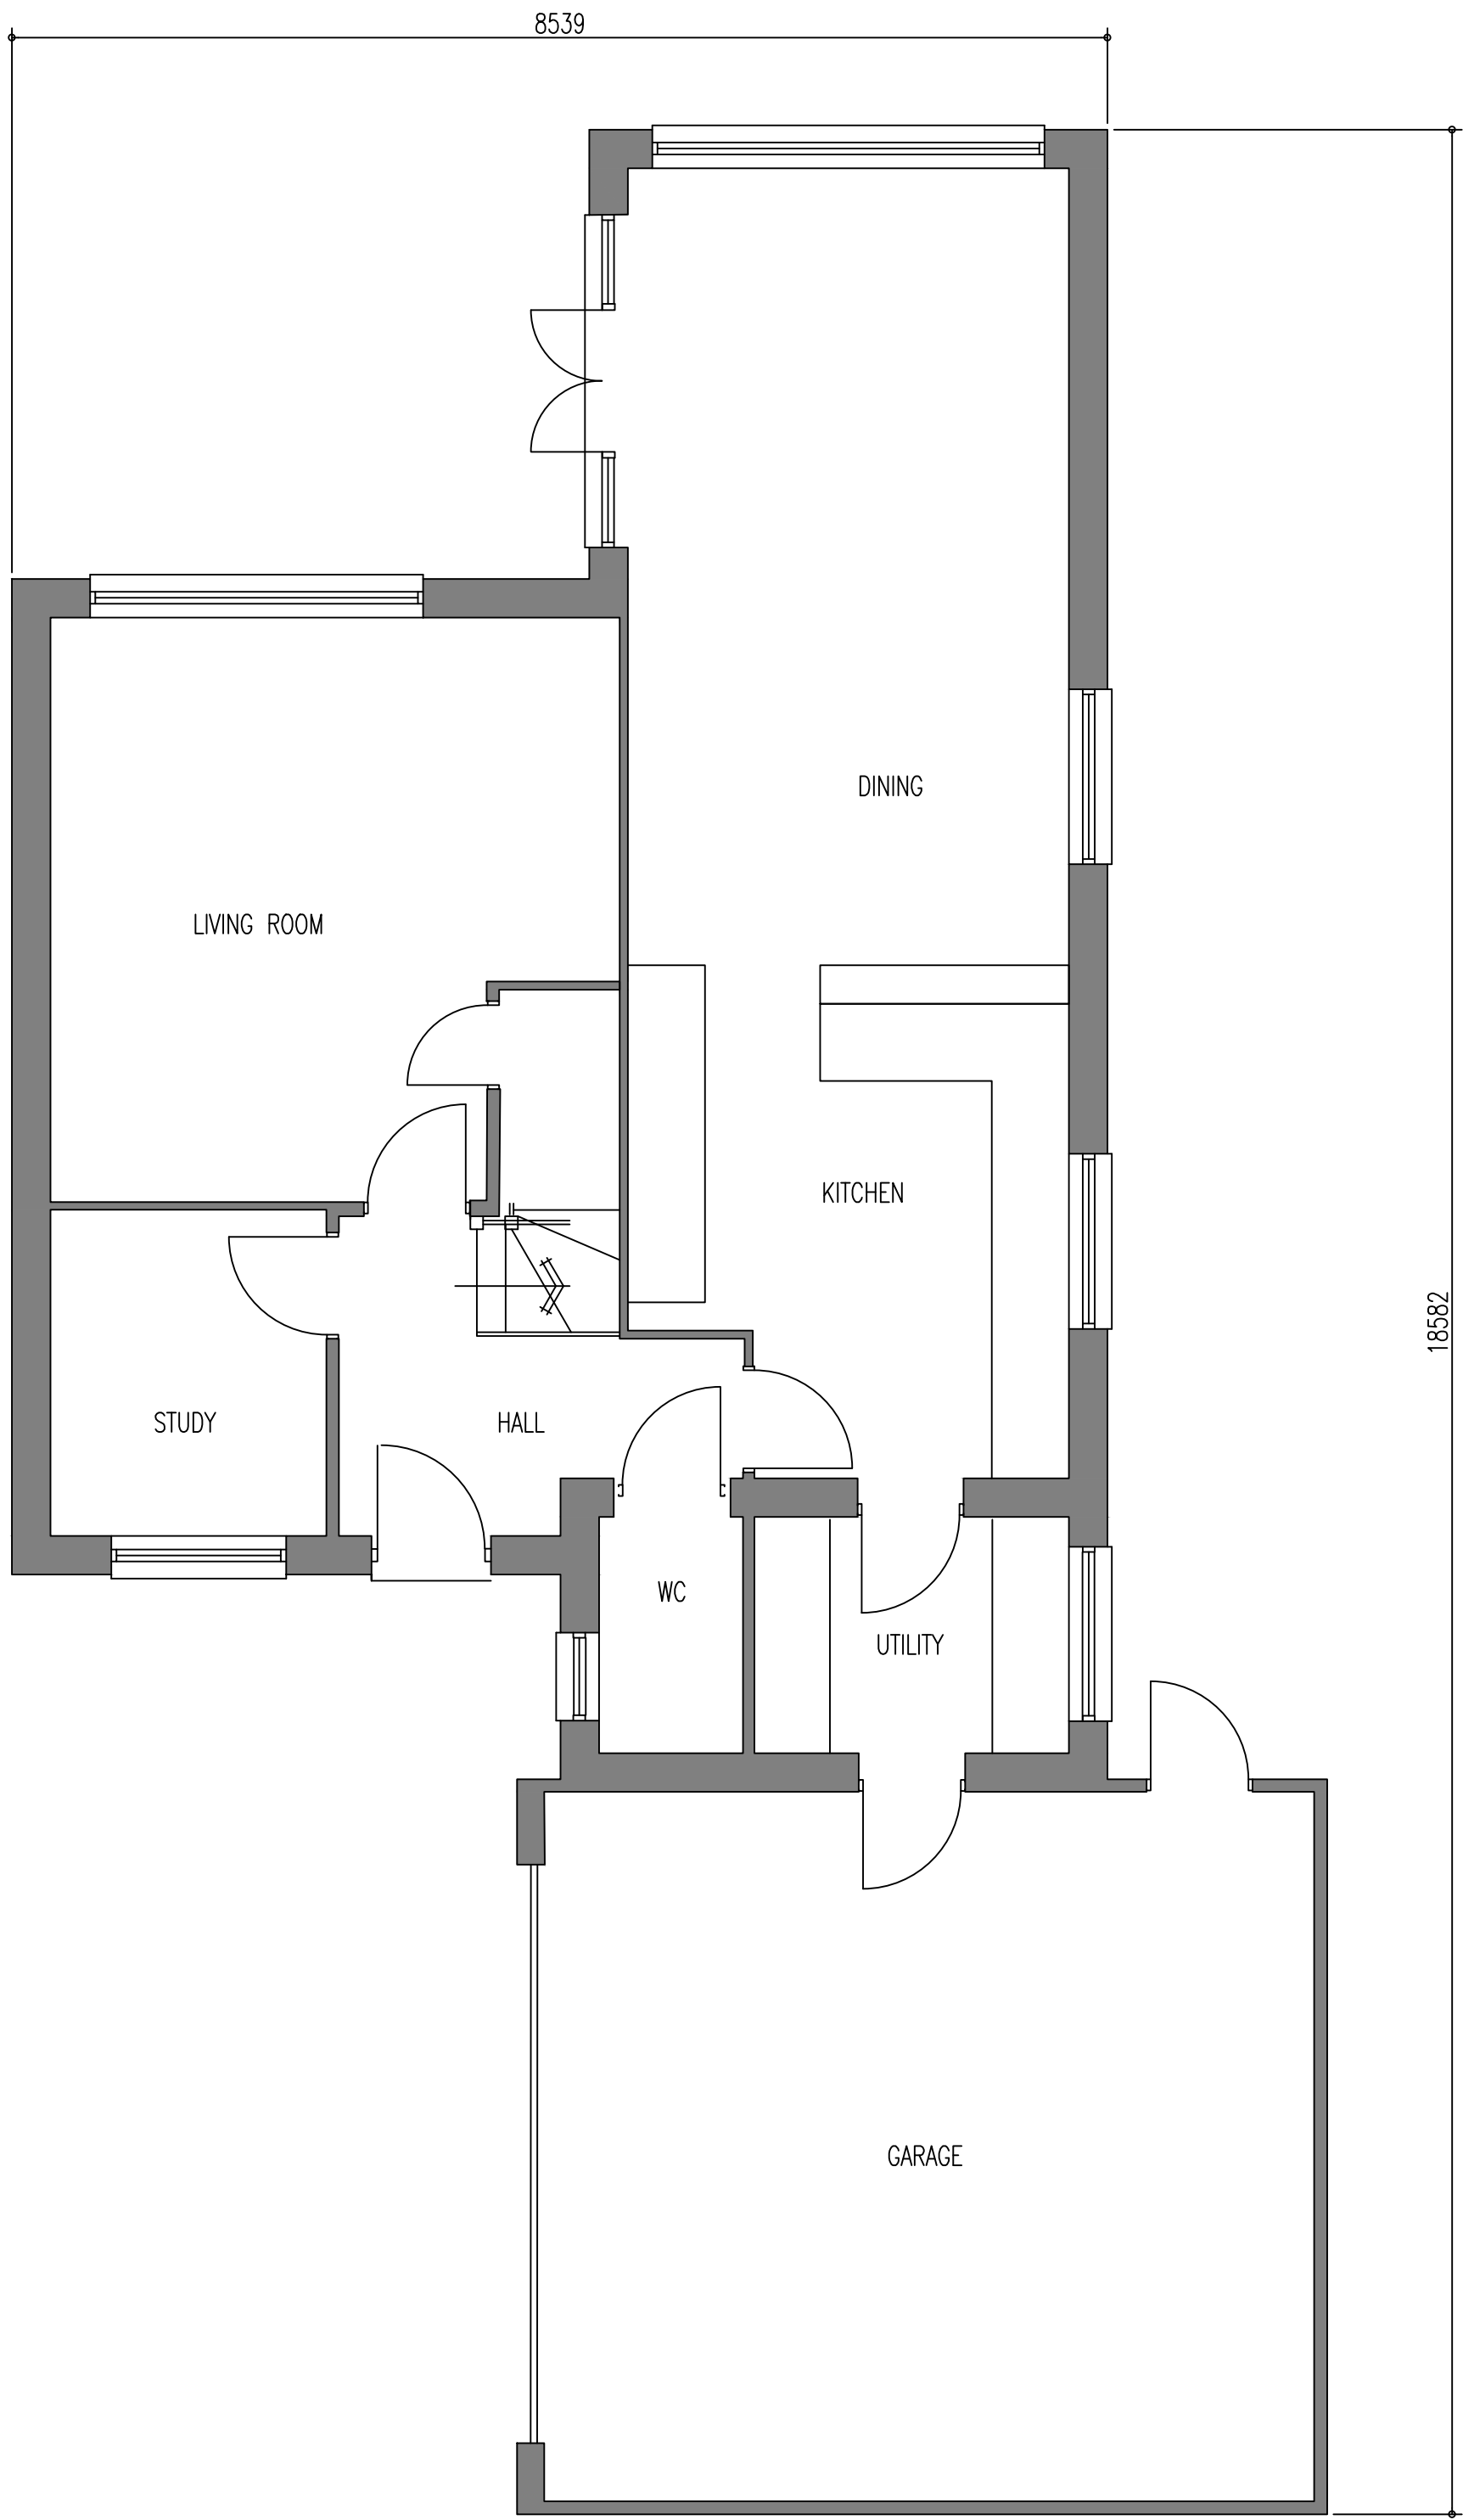


'AS APPROVED' GROUND FLOOR PLAN 1:50



'AS APPROVED' FIRST FLOOR PLAN 1:50

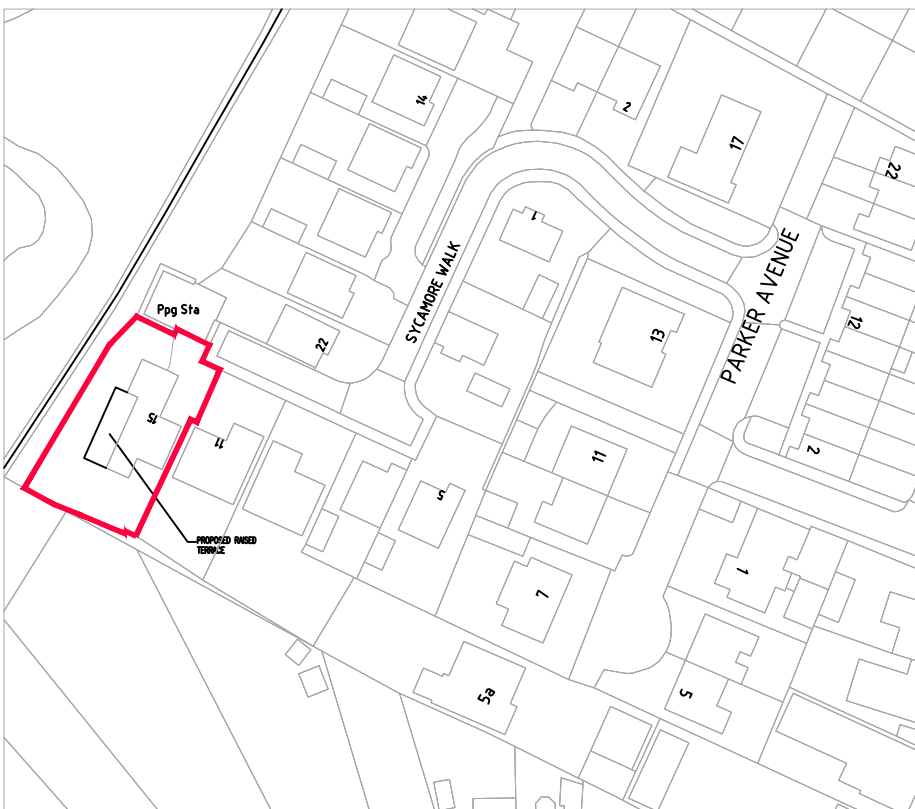

Location Plan 1:1250

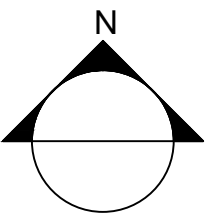

<b>Project:</b> 15 Sycamore Walk Chilworth						
<b>Title:</b> As Approved Floor Plans & Location Plan						
<b>Drawing No:</b> 15Sycamore/Planning/01					<b>Drawn:</b> AJM	
<b>Client:</b> Ms L Janeczko						
<b>Date:</b> Apr 22					<b>Scale:</b> 1:50 @ A1	
<b>Amendments</b>						

Notes:  
All work is to be carried out to the latest current British standards Codes of Practice and recognised working practices.  
All work and materials should comply with Health and Safety legislation.  
All dimensions are in millimetres where explicitly shown otherwise.  
The contractor should check and certify all dimensions as work proceeds and notify architect of any discrepancies.  
Do not scale off the drawings, if in doubt ask.




‘AS APPROVED’ FRONT ELEVATION 1:50



‘AS APPROVED’ SIDE ELEVATION 1:50





‘AS APPROVED’ REAR ELEVATION 1:50

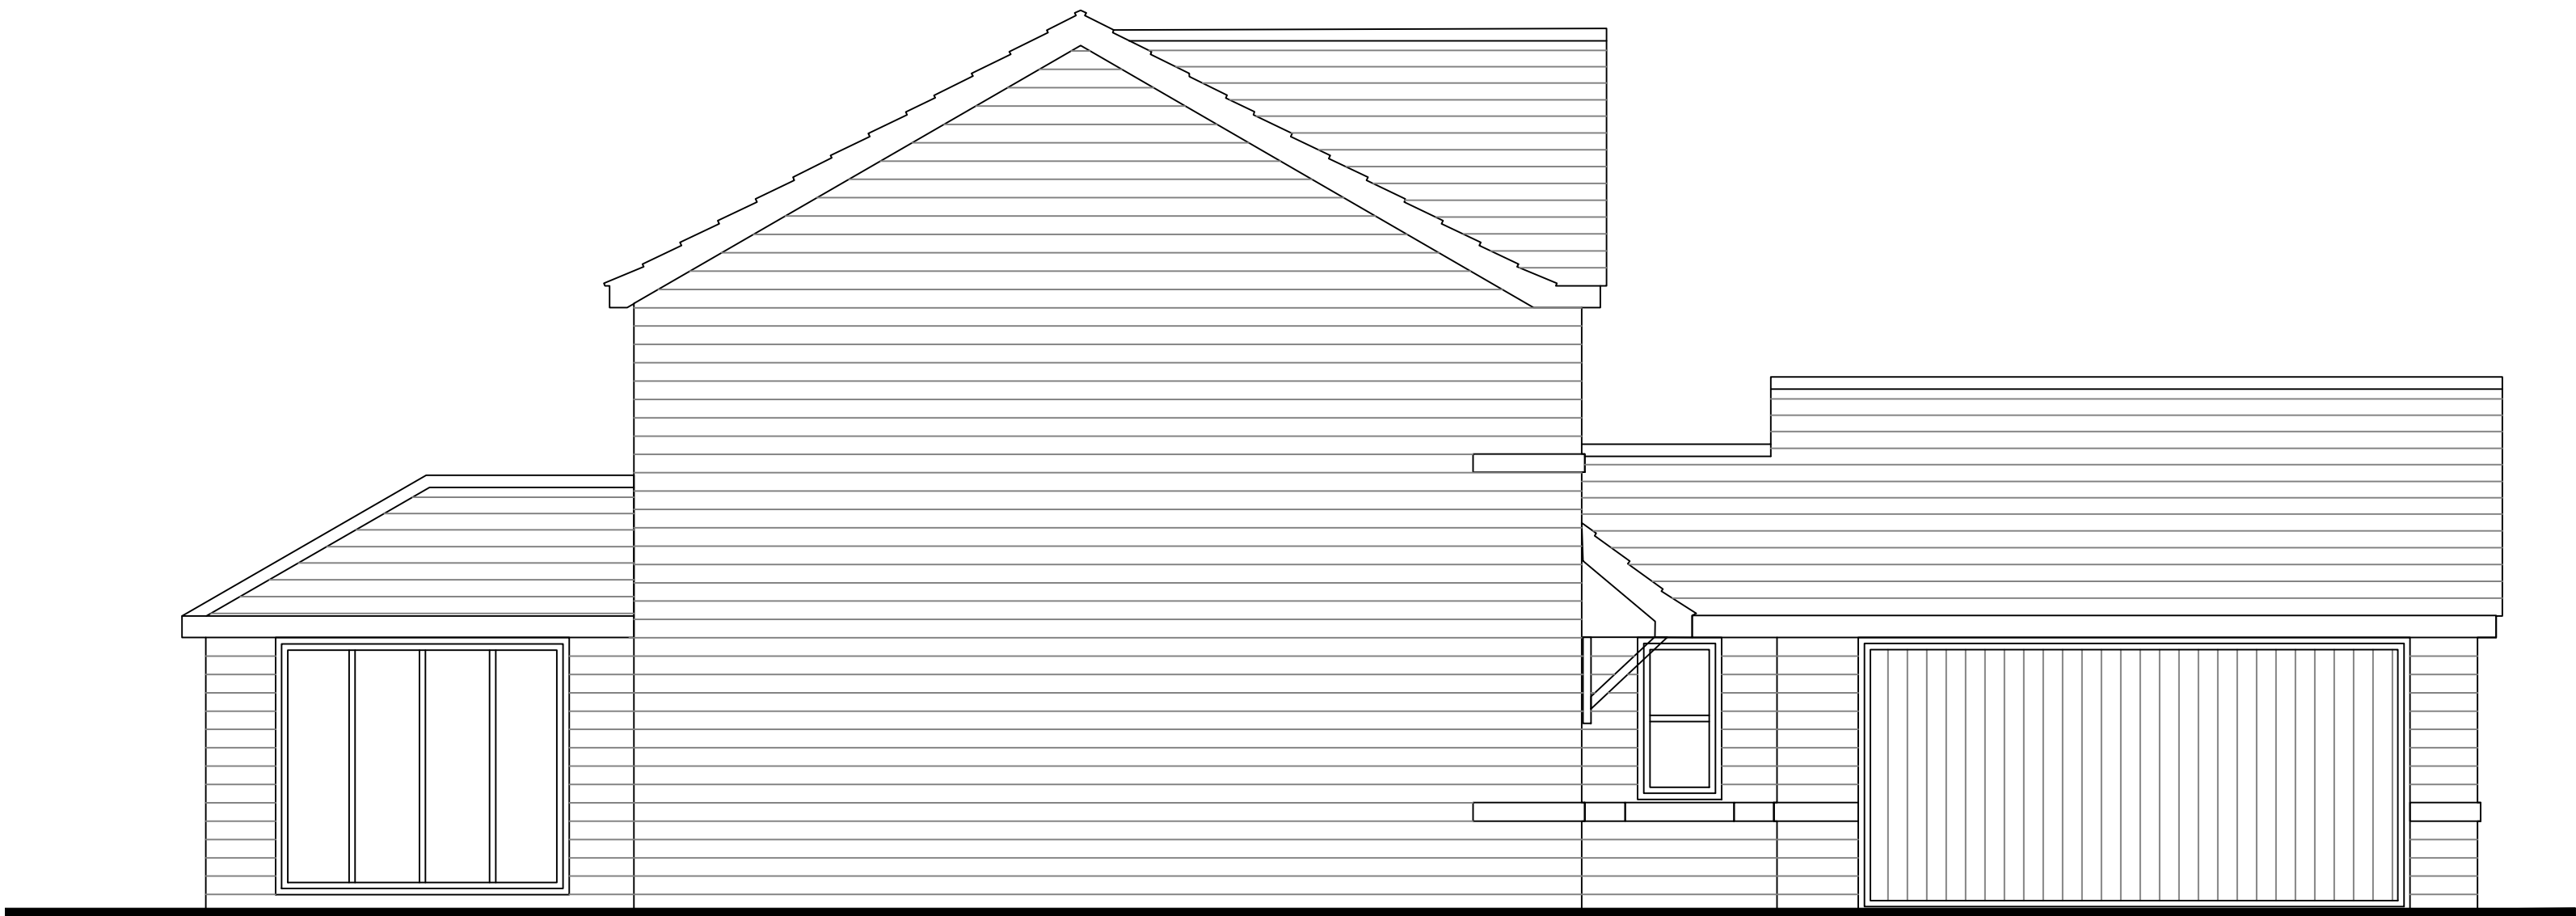

‘AS APPROVED’ SIDE ELEVATION 1:50  
(UNAFFECTED BY PROPOSAL)

Project: 15 Sycamore Walk Chilmore	
Title: As Approved Elevations	
Drawing No: 15Sycamore/Planning/02	Drawn: AJM
Client: Ms L. Janeczko	
Date: Apr 22	Scale: 1:50 @ A1
Amendments	


Notes:  
All work is to be carried out to the latest current British standards Codes of Practice and recognised working practices.  
All work and materials should comply with Health and Safety legislation.  
All dimensions are in millimetres where explicitly shown otherwise.  
The contractor should check and certify all dimensions as work proceeds and notify architect of any discrepancies.  
Do not scale off the drawings, if in doubt ask.

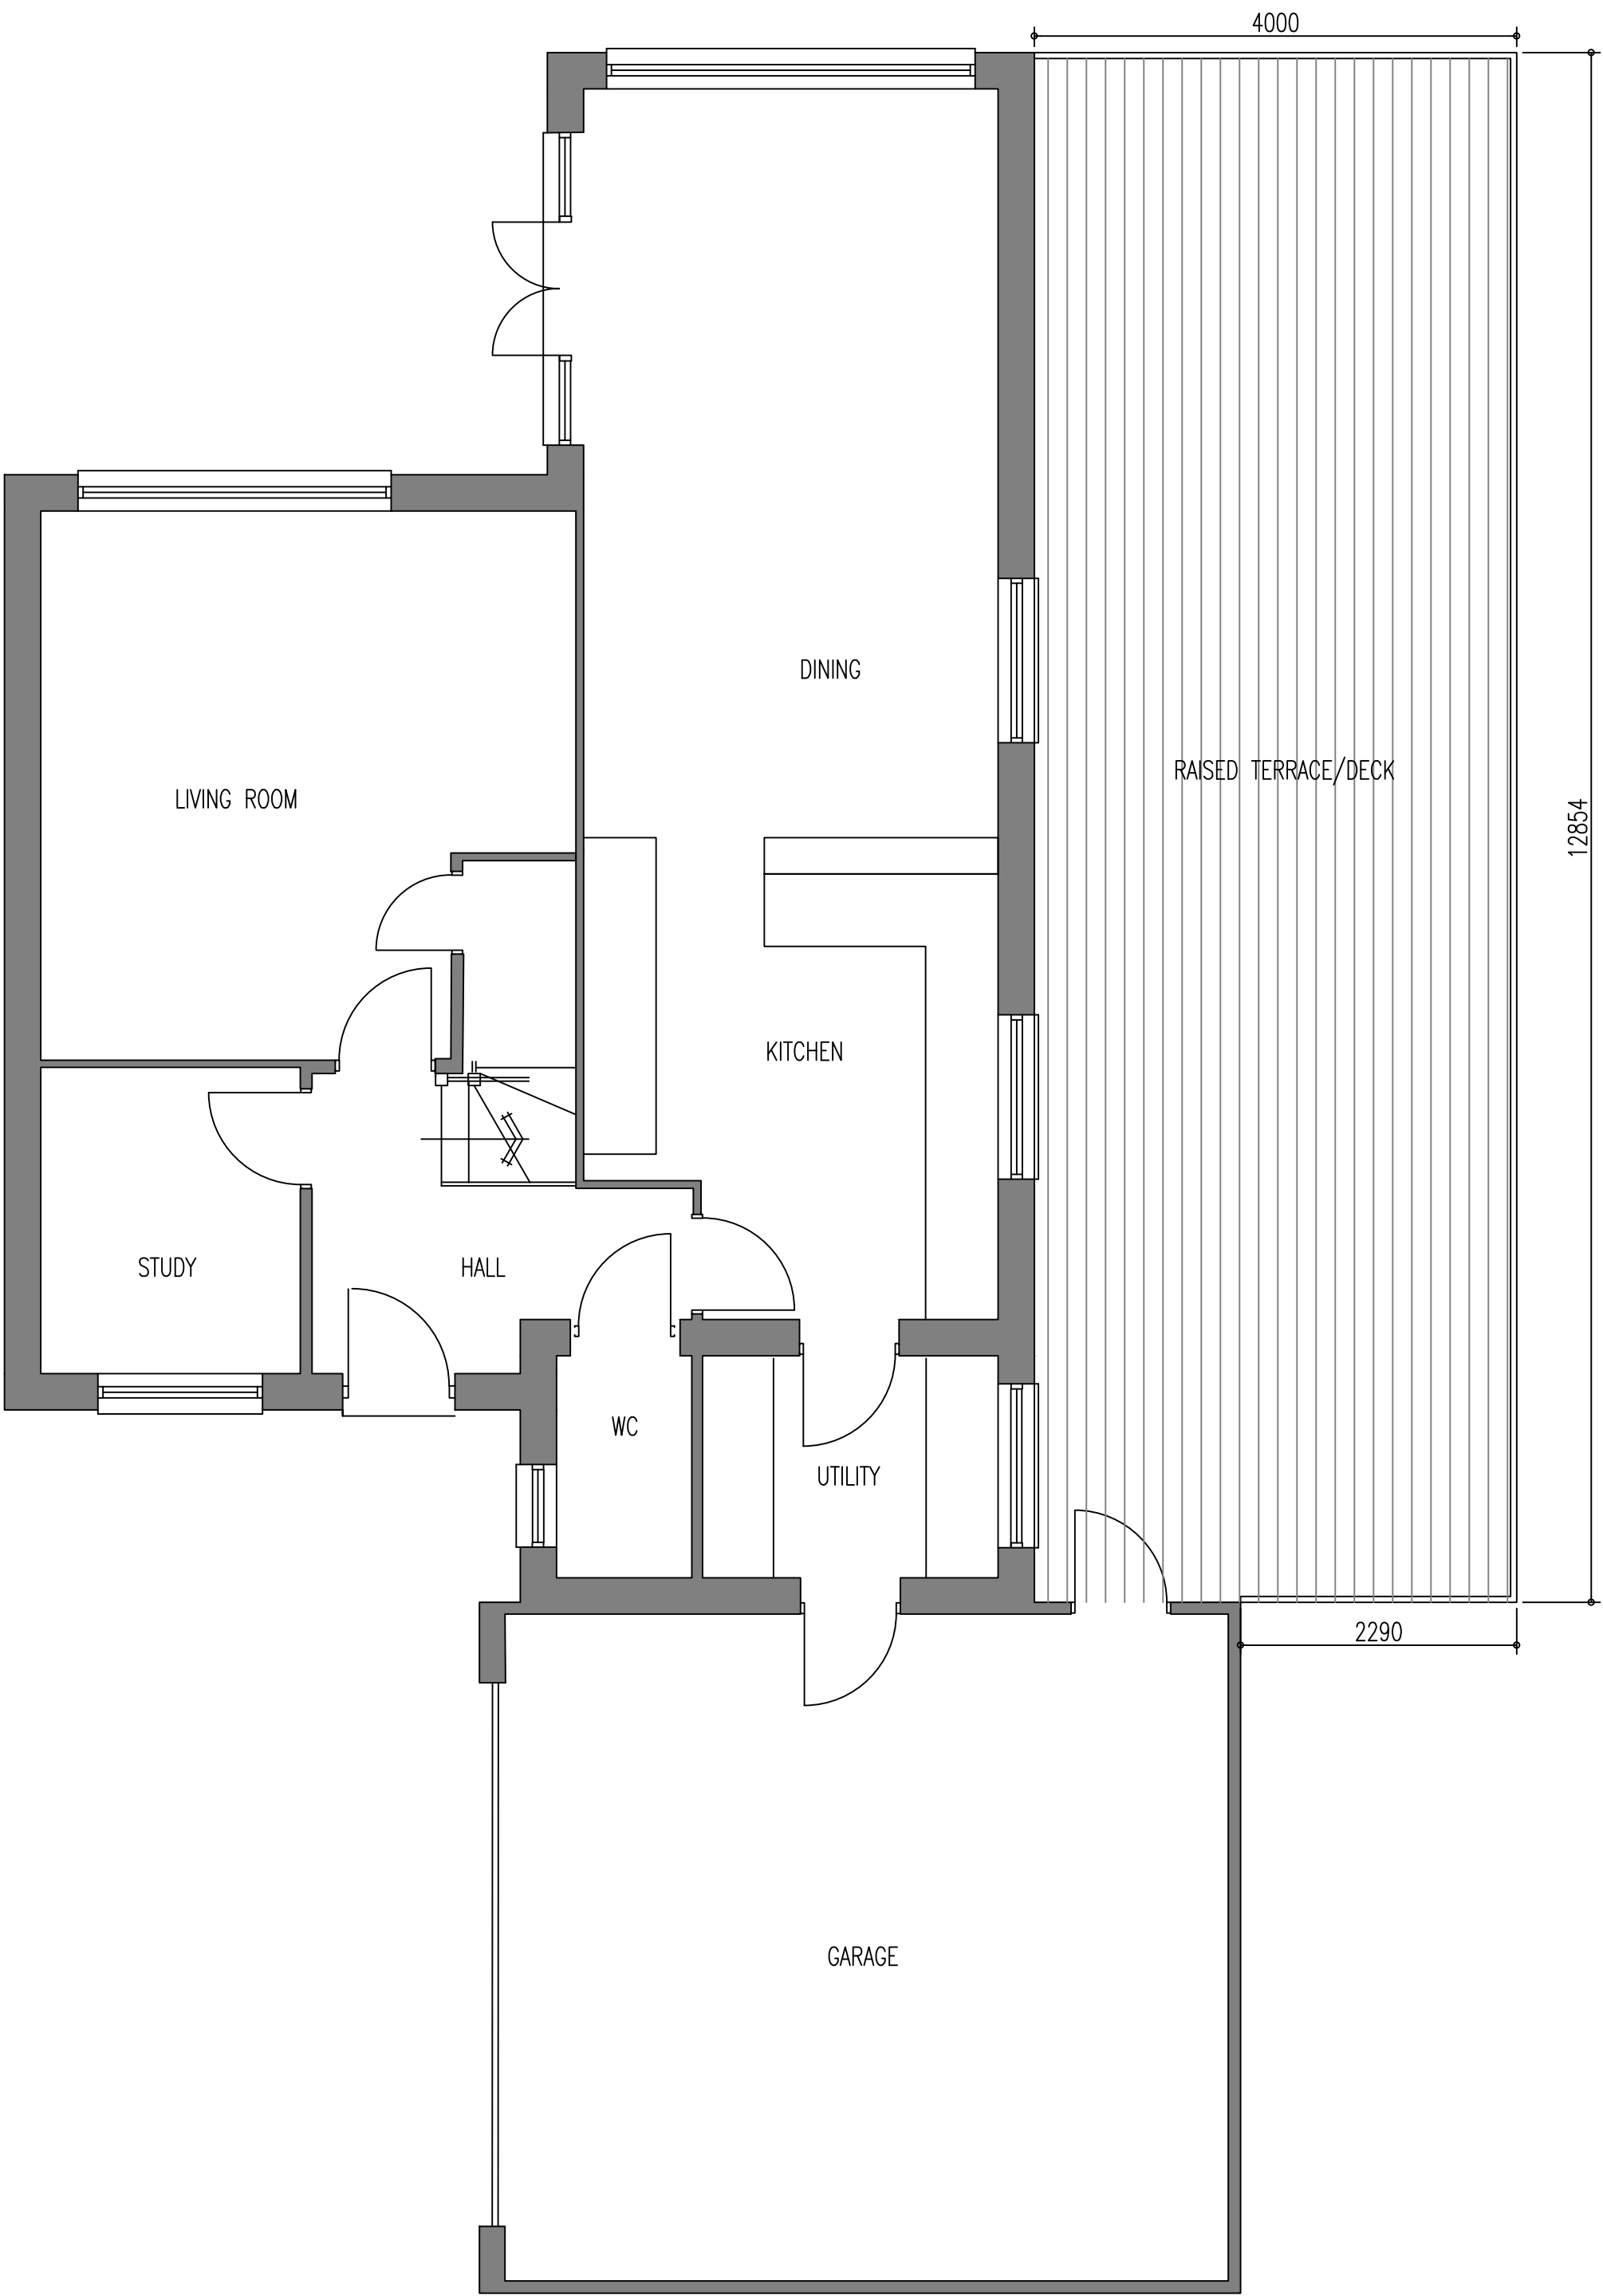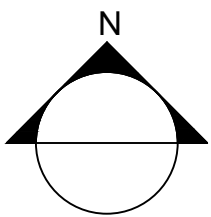


EXISTING GROUND FLOOR PLAN 1:50

PROPOSED MATERIALS SCHEDULE:

- Clear glass balustrade system;
- Dark brown composite decking boards;
- Timber frame/support structure.

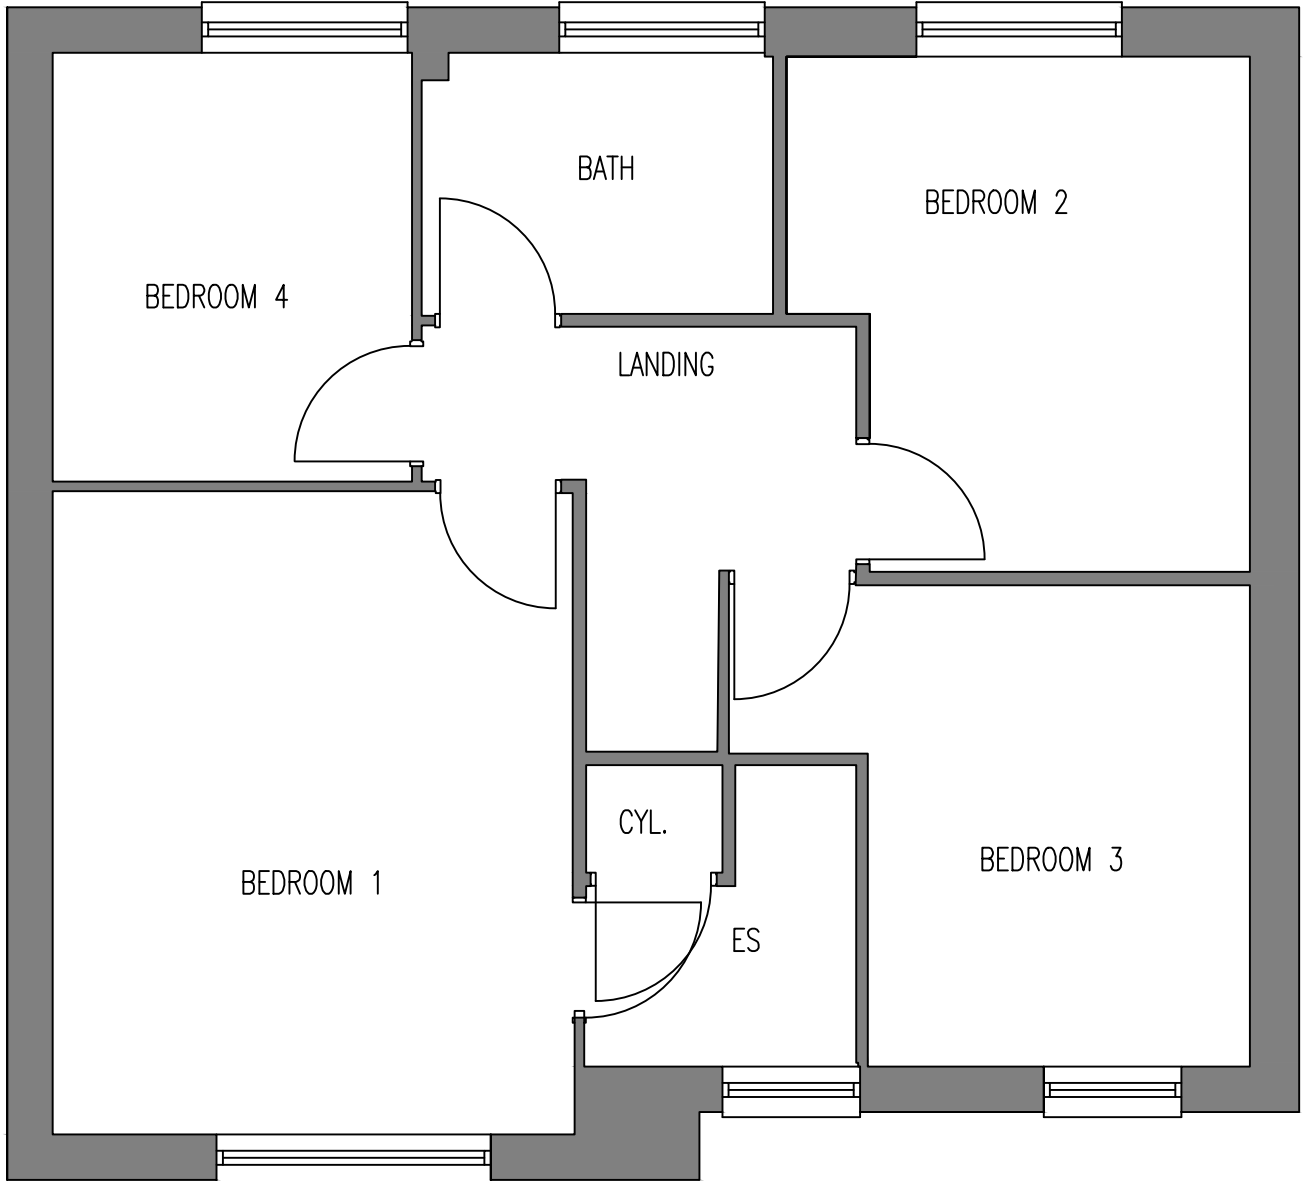

EXISTING FIRST FLOOR PLAN 1:50  
(UNAFFECTED BY PROPOSAL)

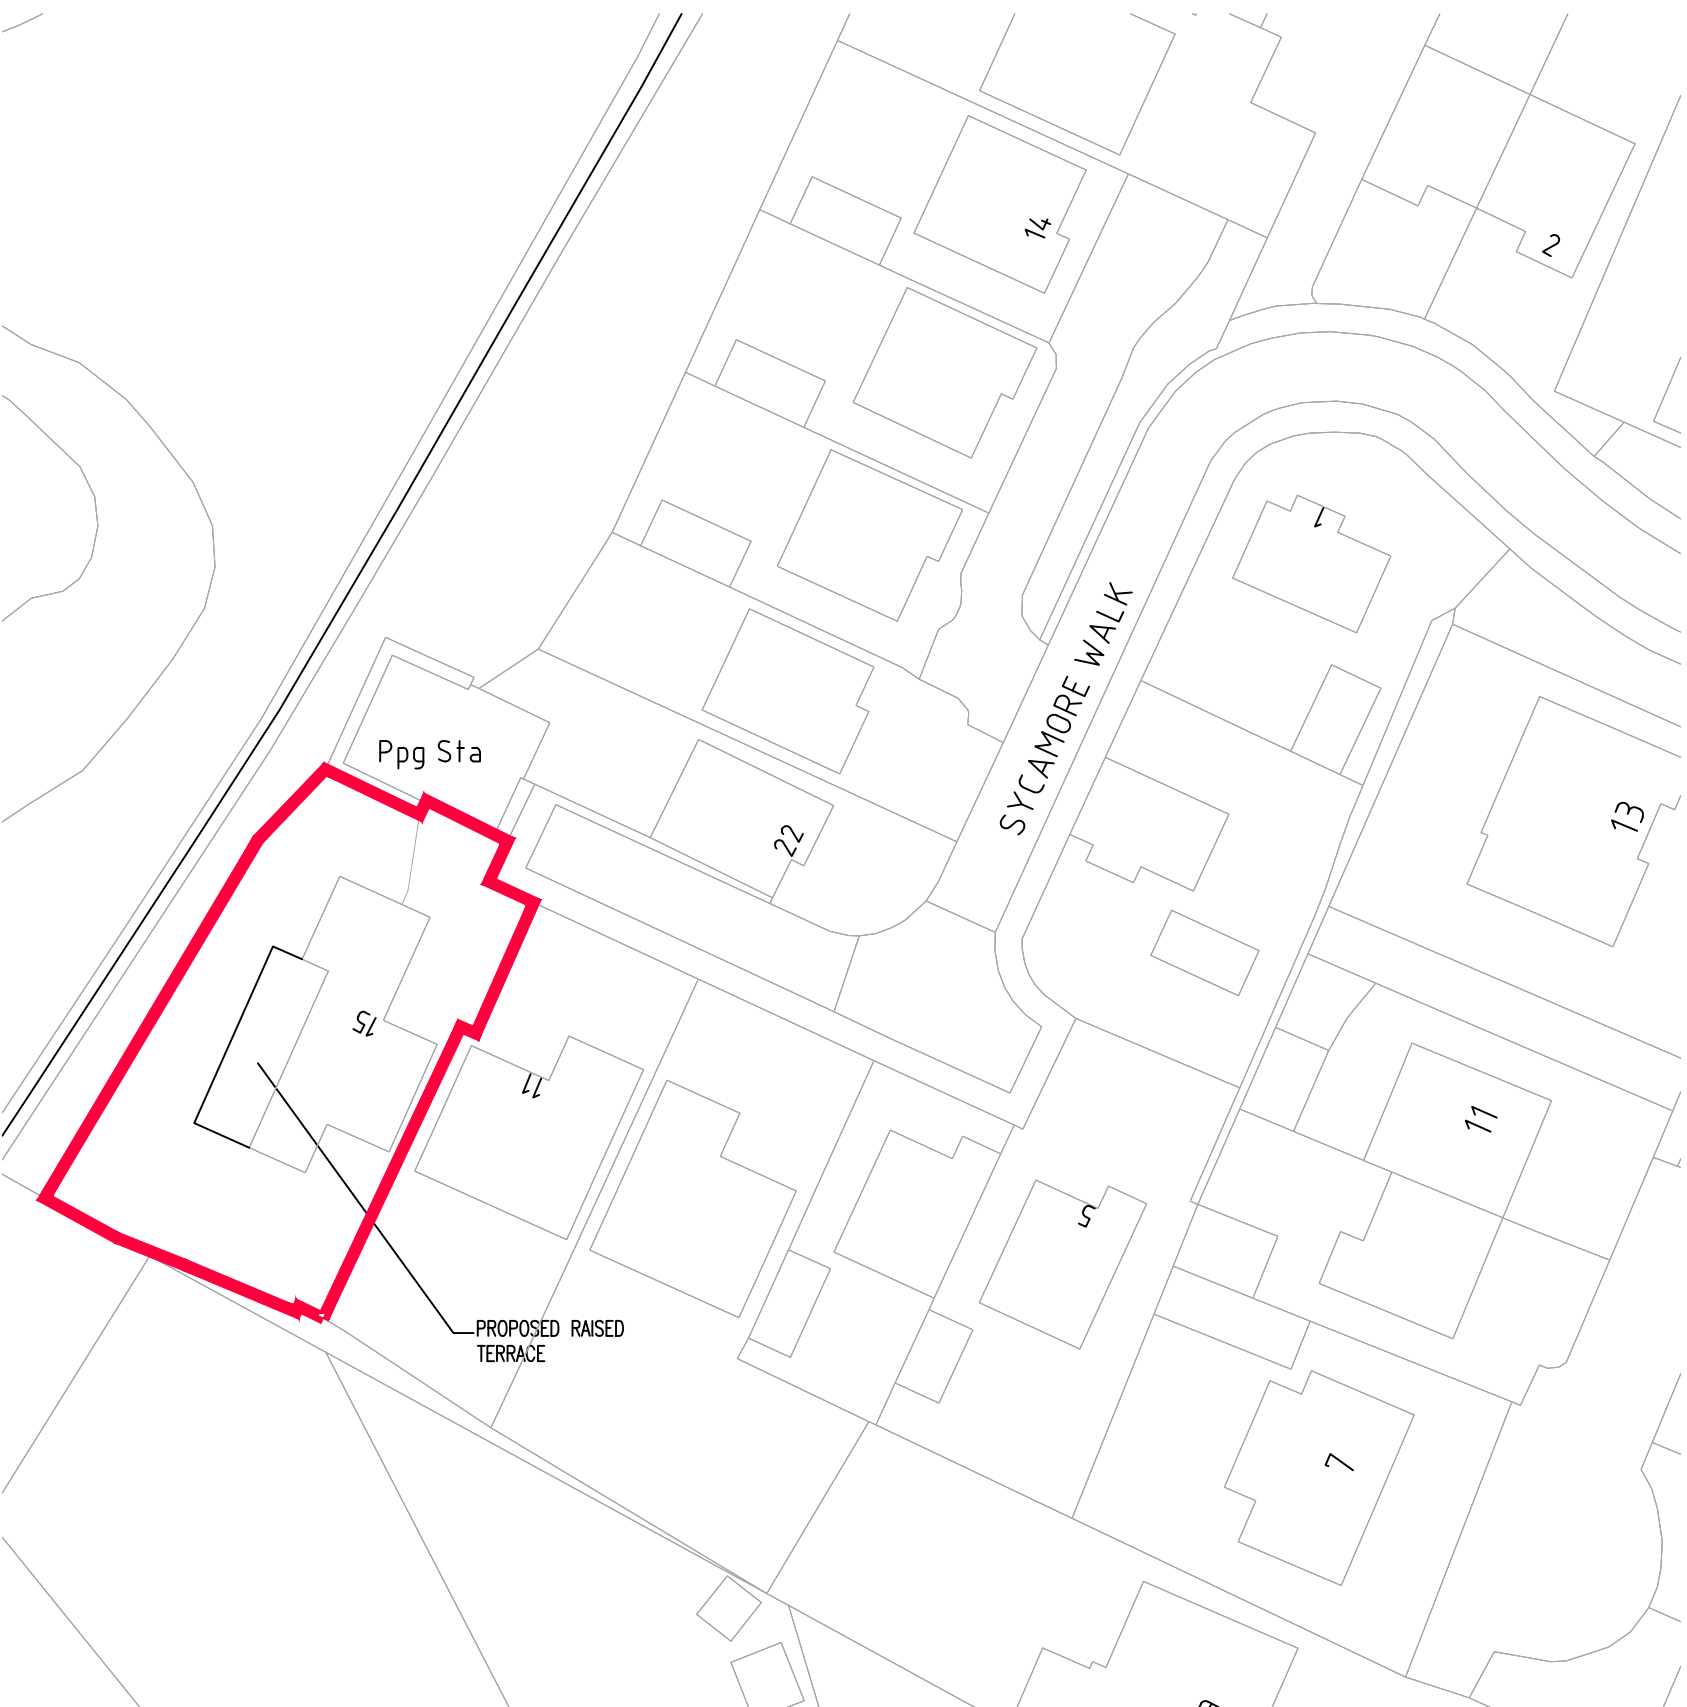

Site Plan 1:500

Project: 15 Sycamore Walk Chilworth	
Title: Existing Elevations & Site Plan	
Drawing No: 15Sycamore/Planning/03	Drawn: AJM
Client: Ms L. Jareczko	
Date: Apr 22	Scale: 1:50 @ A1
Amendments	

Notes:  
All work is to be carried out to the latest current British standards Codes of Practice and recognised working practices.  
All work and materials should comply with Health and Safety legislation.  
All dimensions are in millimetres where explicitly shown otherwise.  
The contractor should check and certify all dimensions as work proceeds and notify architect of any discrepancies.  
Do not scale off the drawings, if in doubt ask.

PROPOSED MATERIALS SCHEDULE:

- Clear glass balustrade system;
- Dark brown composite decking boards;
- Timber frame/support structure.



EXISTING FRONT ELEVATION 1:50



EXISTING SIDE ELEVATION 1:50



EXISTING REAR ELEVATION 1:50



'AS APPROVED' SIDE ELEVATION 1:50  
(UNAFFECTED BY PROPOSAL)

<b>Project:</b> 15 Sycamore Walk Chilmore						
<b>Title:</b> Existing Elevations						
<b>Drawing No:</b> 15Sycamore/Planning/04					<b>Drawn:</b> AJM	
<b>Client:</b> Ms L. Jareczko						
<b>Date:</b> Apr 22					<b>Scale:</b> 1:50 @ A1	
<b>Amendments</b>						