



01 Proposed Ground Floor Plan


Scale 1:50

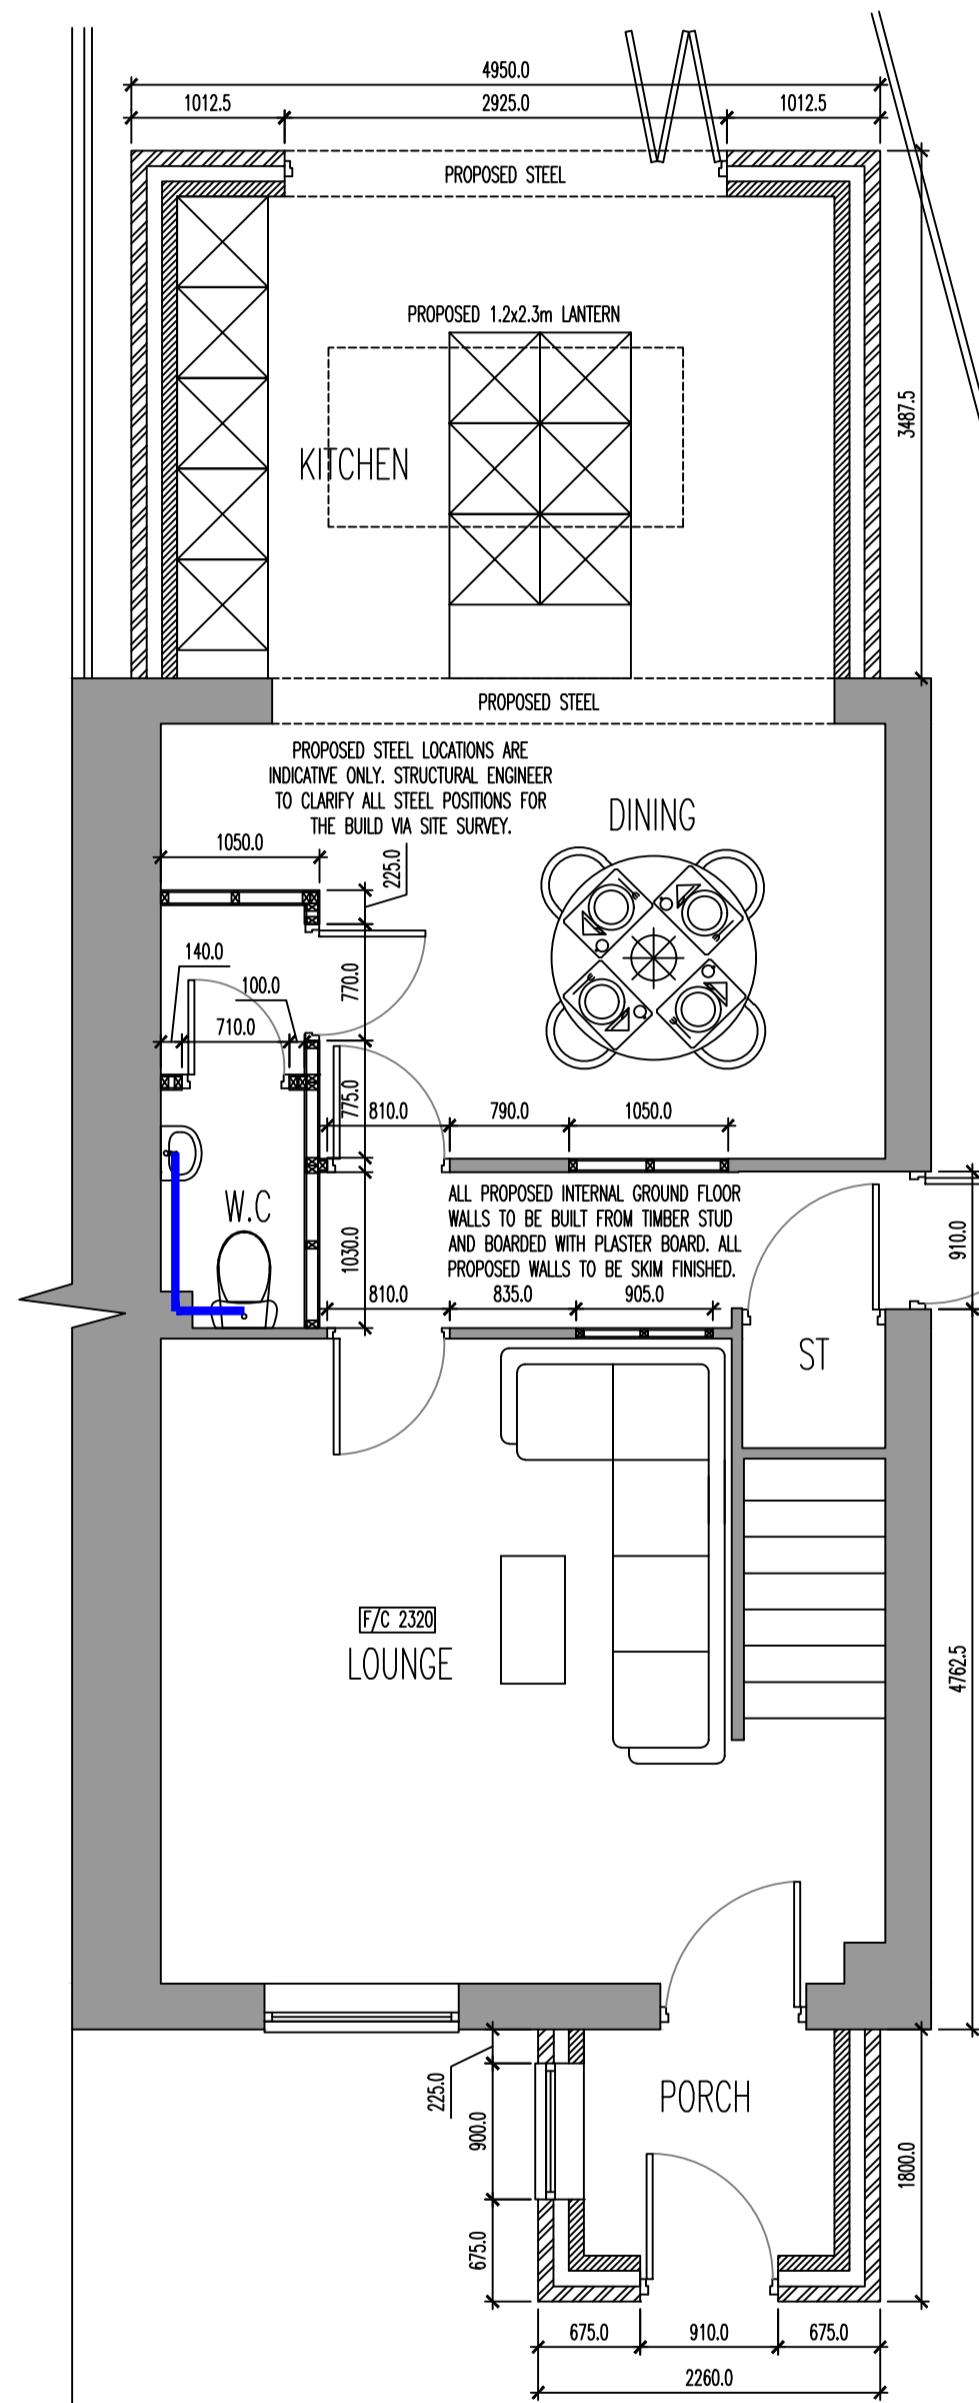


02 Proposed Front Elevation
Scale 1:50

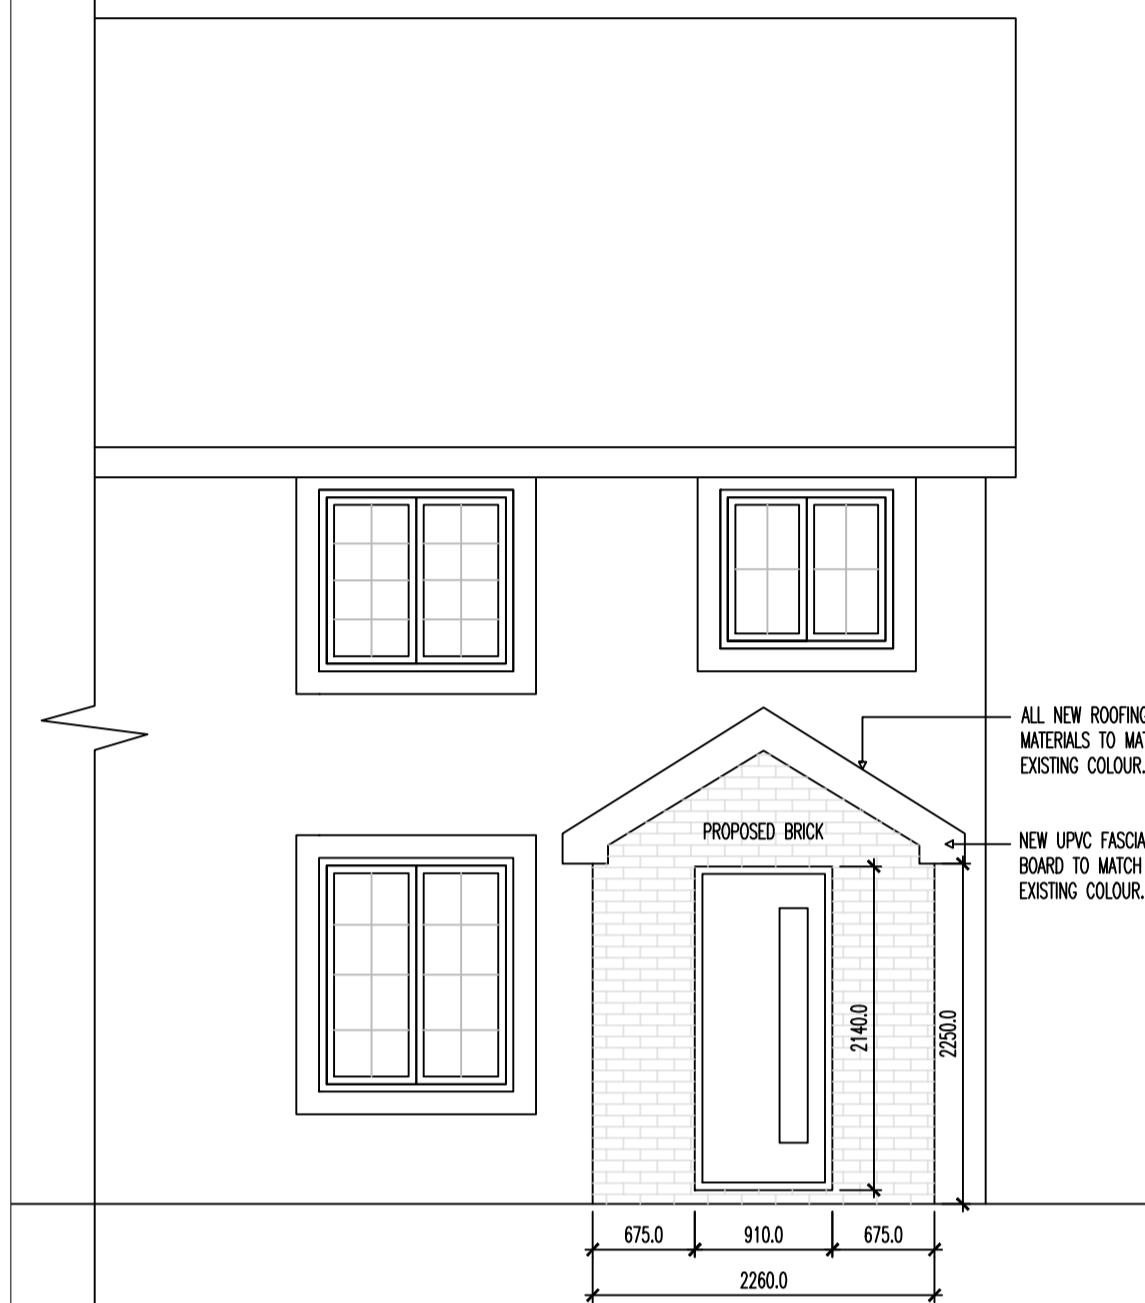


03 Proposed Side Elevation
Scale 1:50

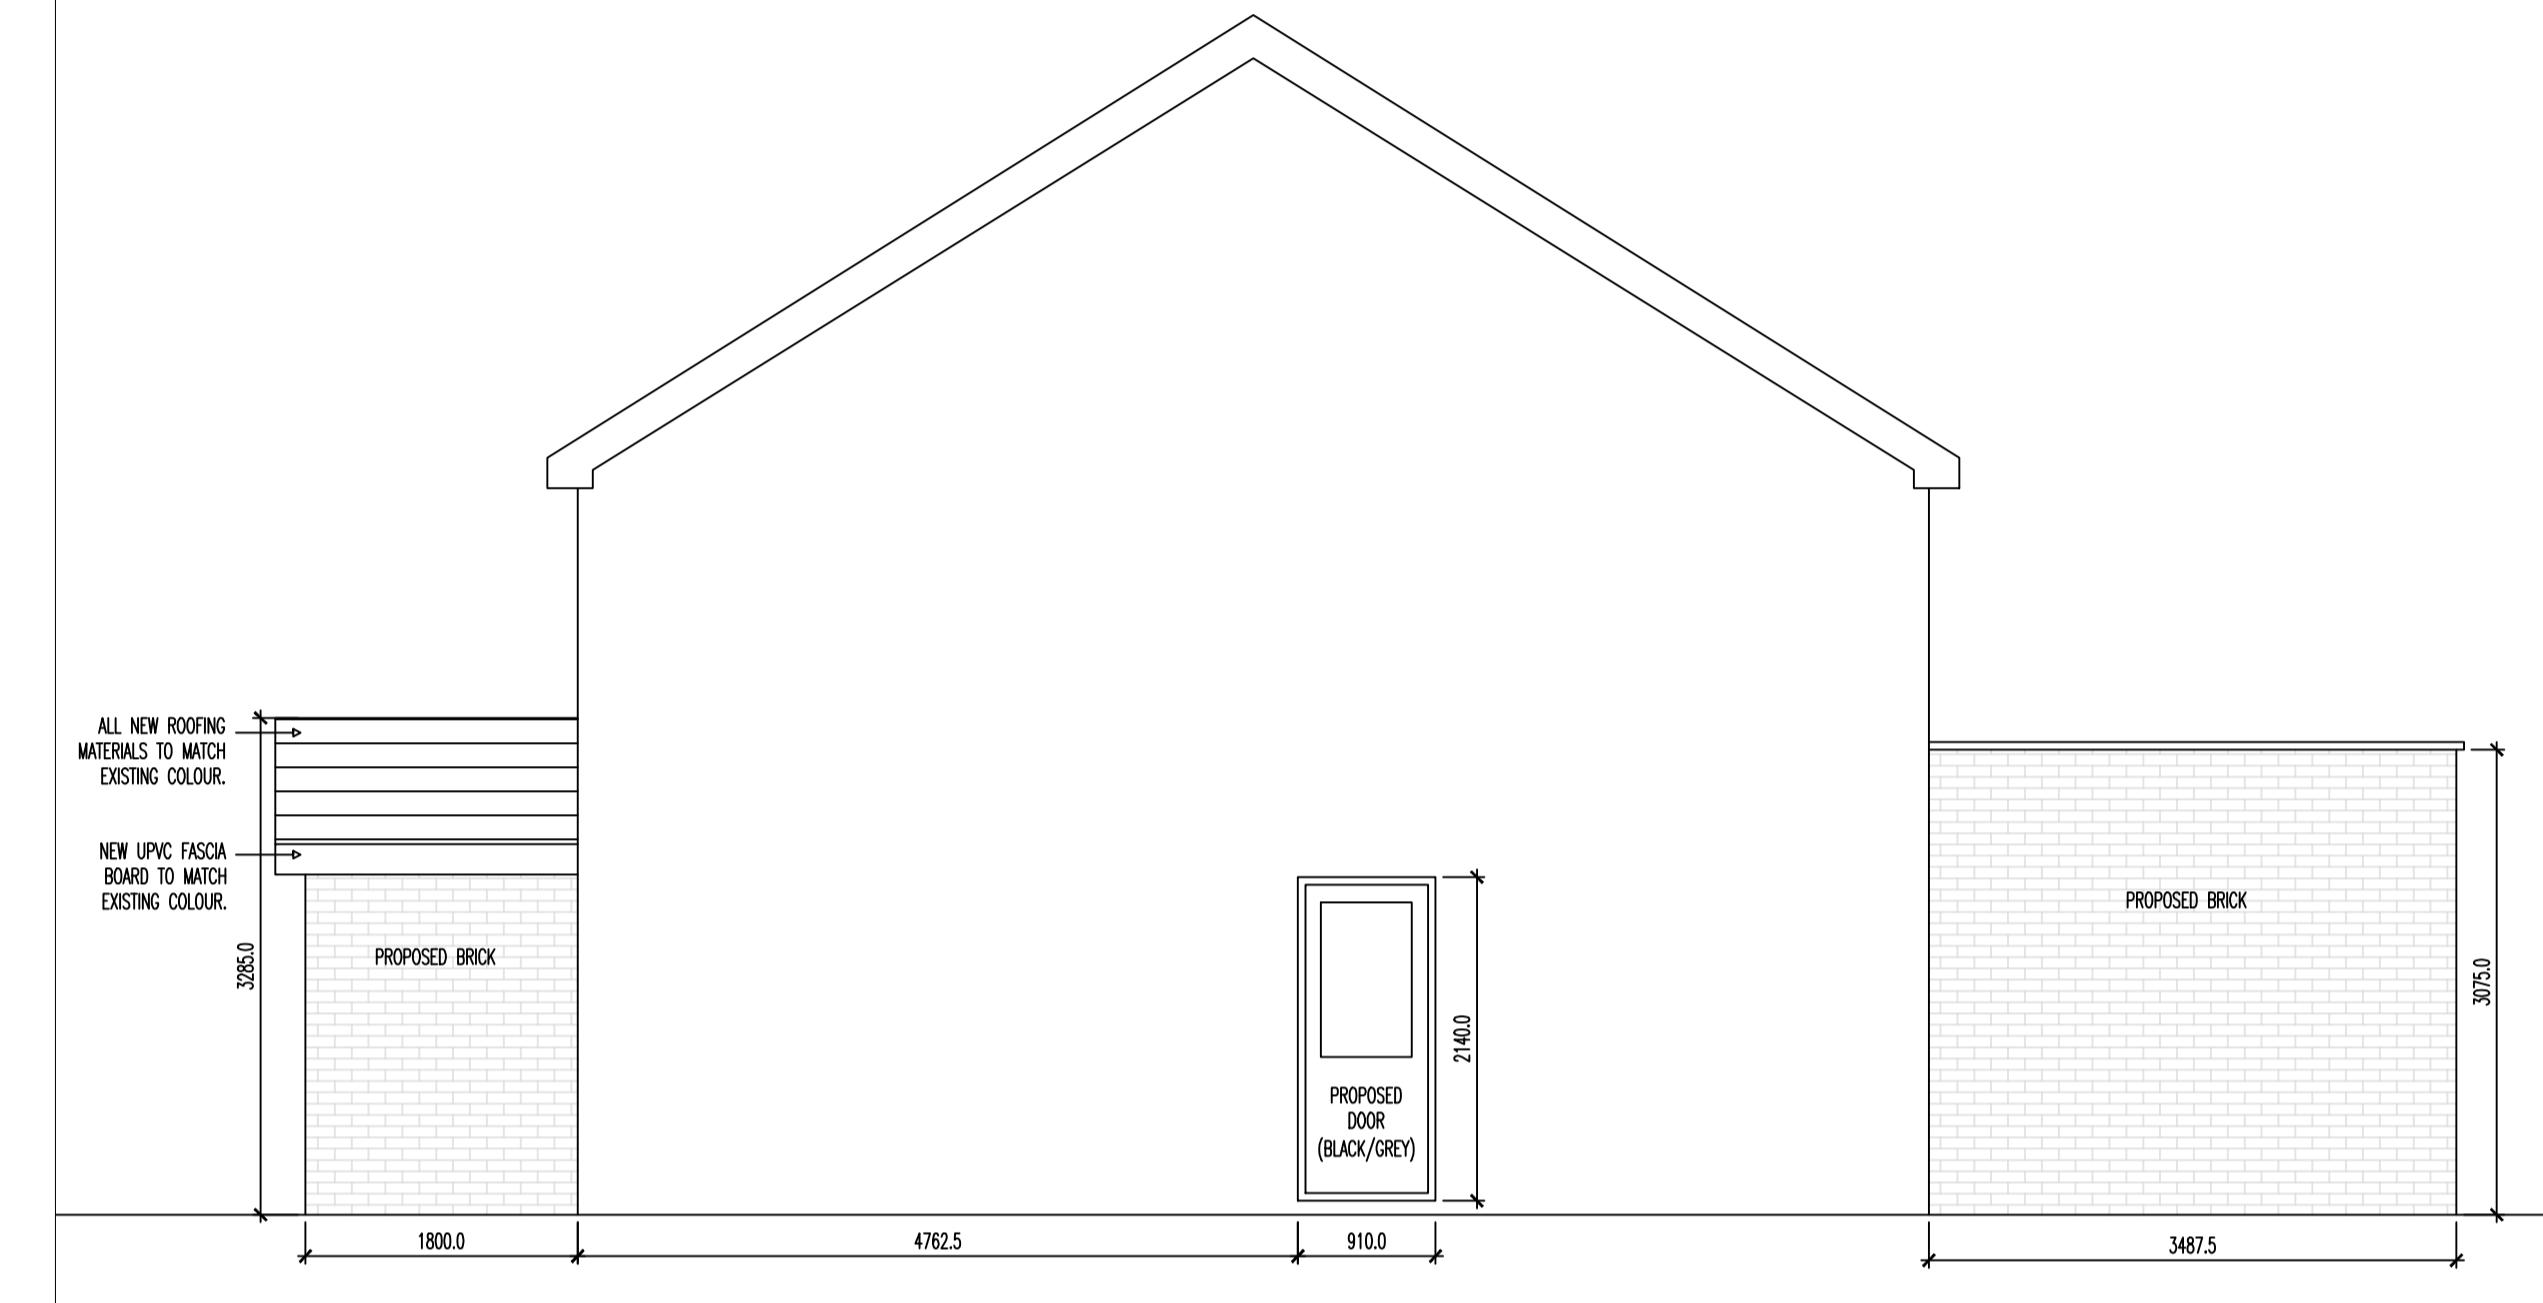

04 Proposed Side Elevation
Scale 1:50

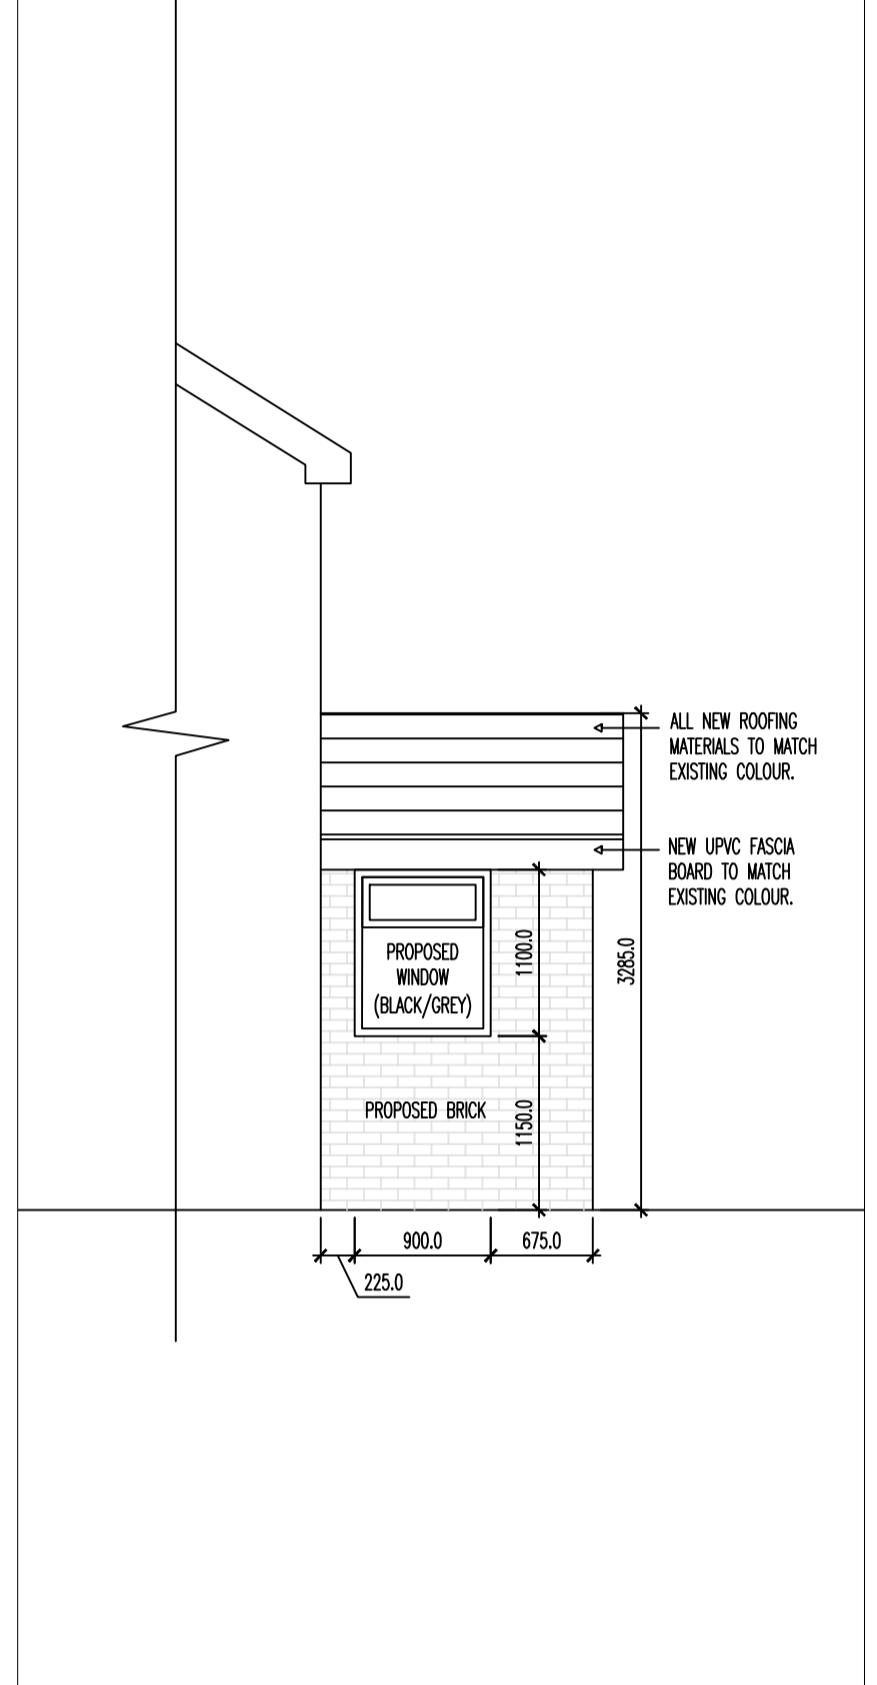

05 Proposed Side Elevation
Scale 1:50

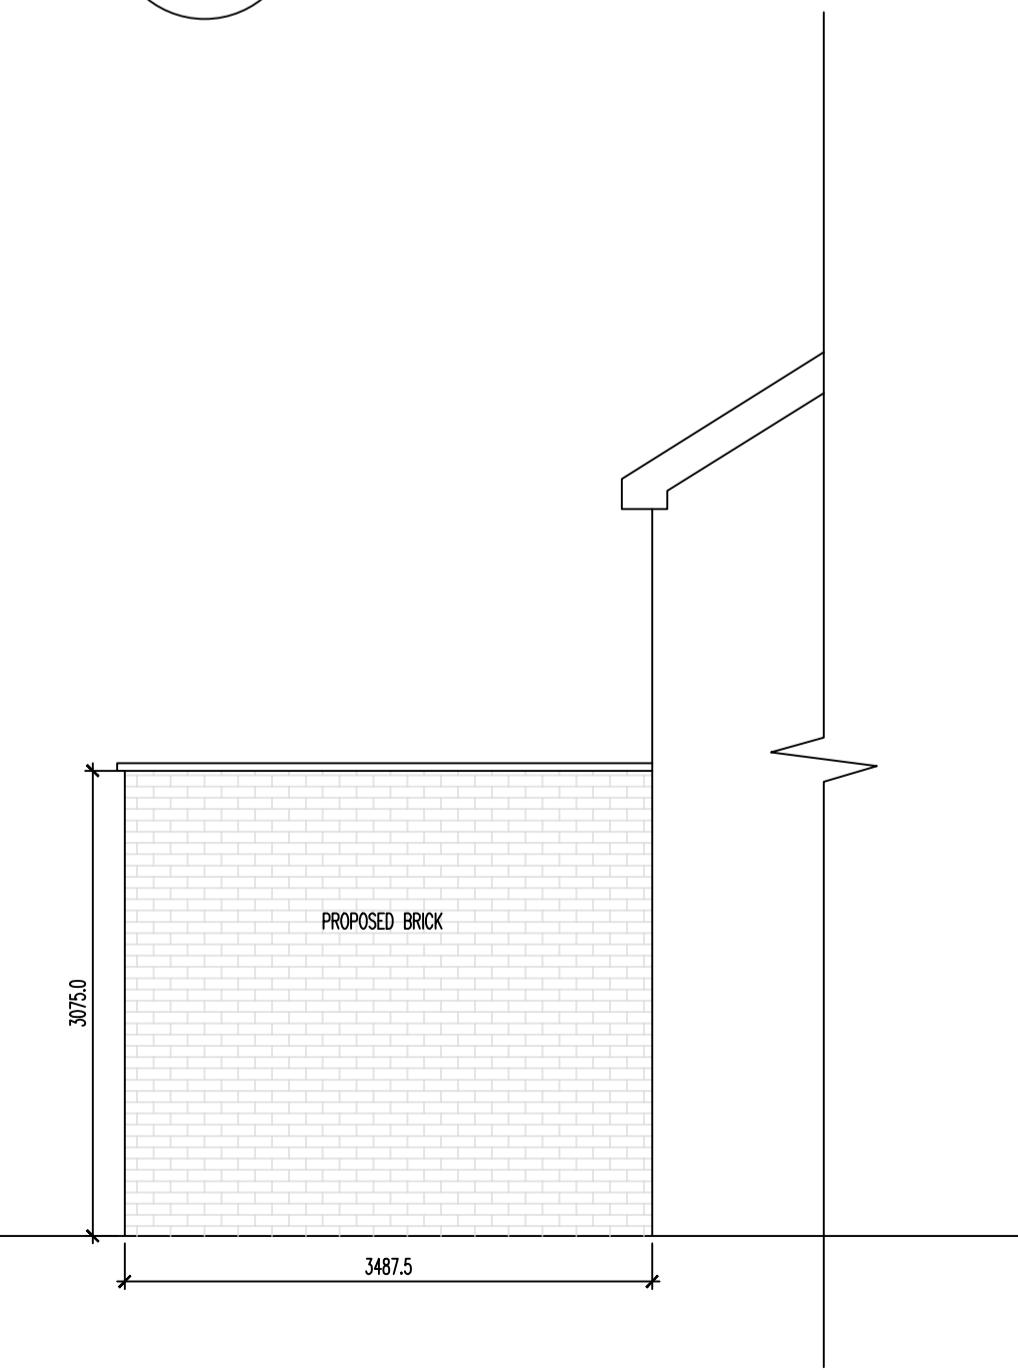

06 Proposed Rear Elevation
Scale 1:50



Notes Copyright in all documents and drawings prepared by the architectural designer and any works executed from these documents and drawings shall, unless otherwise agreed, remain the property of the designer and must not be reproduced by, lent or disclosed to, a third party without the written consent of Zach Thorn.

Do not scale off this drawing

All dimensions are to be checked on site and any discrepancies to be referred to the designer before proceeding. All levels to be checked on site All discrepancies between information shown on the drawings and the information in the specification to be referred to the designer prior to proceeding. All component sizes and references to be checked

Position of existing drain runs to be confirmed prior to proceeding and drains checked as necessary.

- All relevant boundary positions are to be checked prior to proceeding
- Building regulation drawings can be used for building estimates, however for an accurate quote builders must attend site as these drawings do not account for all aspects of the building works.

ev	Description	Date	By	Ch
Survey	<input type="checkbox"/> Tender	<input type="checkbox"/>	Purpose for Issue	
construction	<input checked="" type="checkbox"/> As Built	<input type="checkbox"/>		
lient				
an				
4 Blakewater Road, Clitheroe, BB72FT				
ontract				
proposed Single Storey Rear Extension				
nd Front Porch				
rawing				
proposed Plans and Elevations				
rawing No. ZT22-196-04	Revision		/	
cales	1:50	Date	Apr '22	
rawn	ZTT	Checked		