

Peter Hitchen
Architects

Marathon House
The Sidings Business Park
Whalley, BB7 9SE

01254 823 885

www.peterhitchenarchitects.co.uk

NOTES:

No.	Description	Date

CLIENT:

Mr & Mrs Brunt

PROJECT:

Proposed replacement dwelling
at 36 Painterwood, Billington

SHEET:

PROPOSED LOWER GROUND
FLOOR PLAN

Project number PHA/576

Date 28/07/2022


Drawn by JD

Checked by PH

A1.5

Scale 1 : 50

Sheet size A1

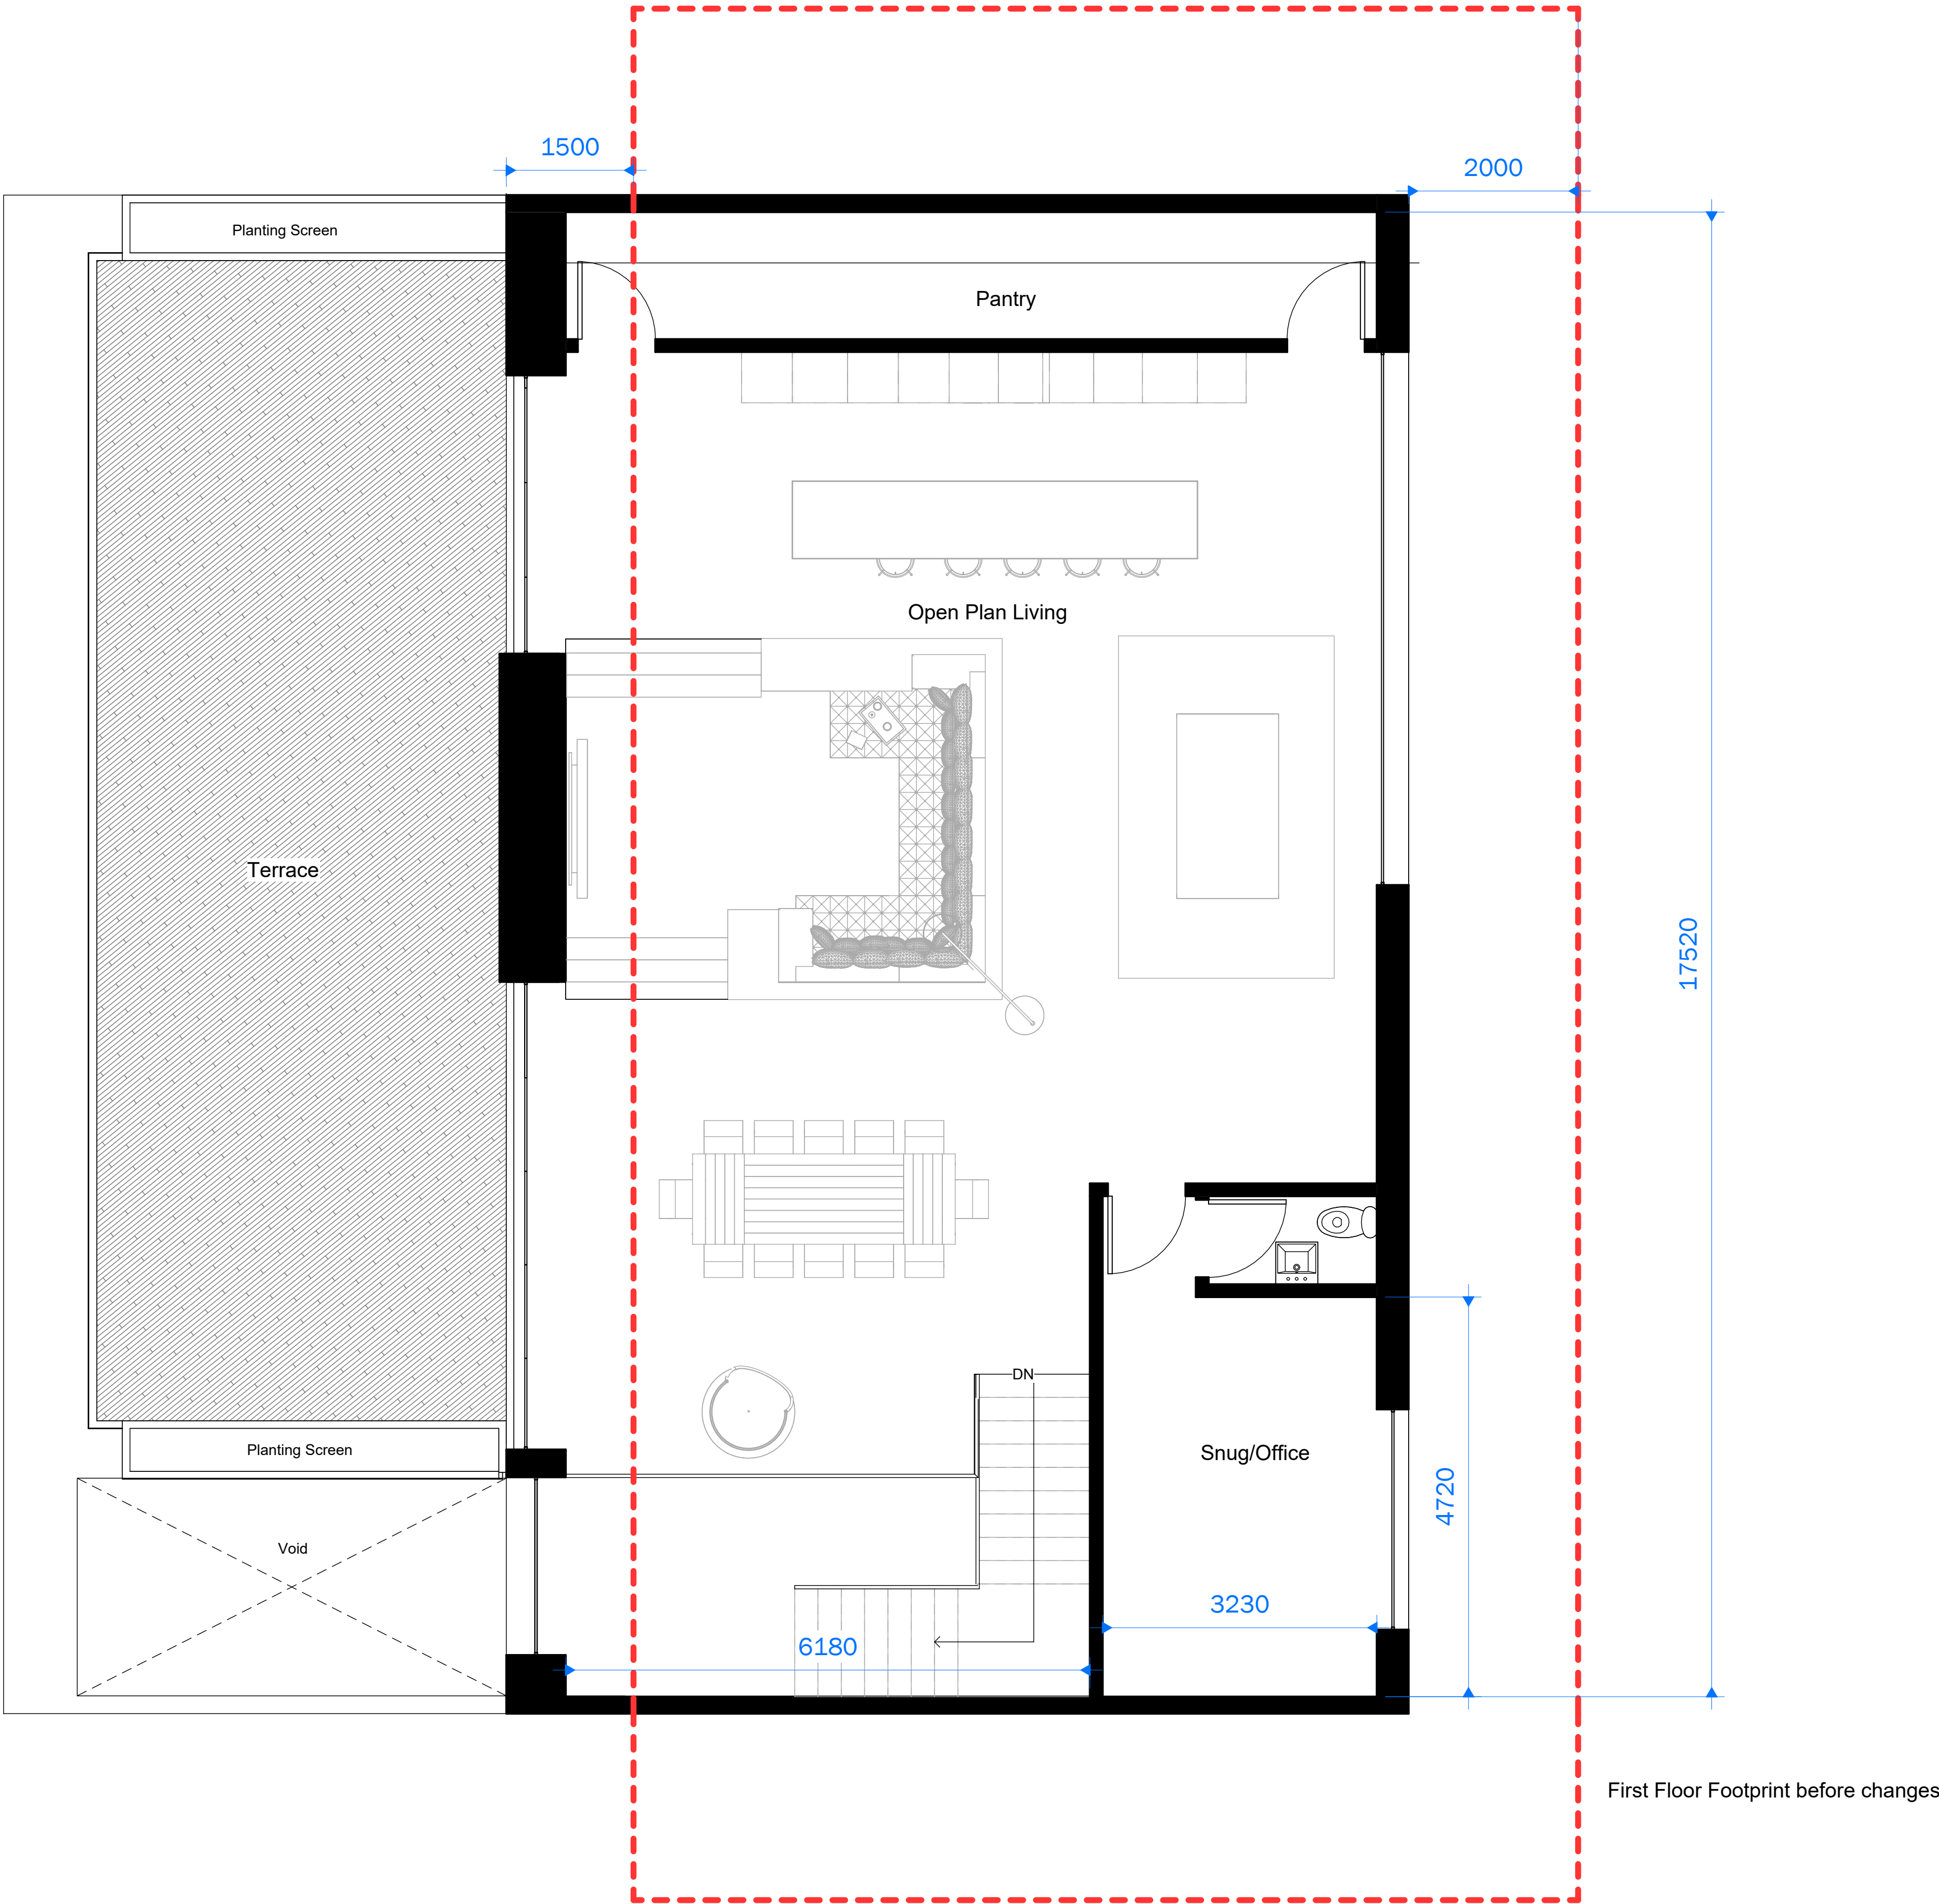

Peter Hitchen
Architects

Marathon House
The Sidings Business Park
Whalley, BB7 9SE

01254 823 885

www.peterhitchenarchitects.co.uk

NOTES:

No.	Description	Date

CLIENT:

Mr & Mrs Brunt

PROJECT:

Proposed replacement dwelling
at 36 Painterwood, Billington

SHEET:

PROPOSED FIRST FLOOR PLAN

Project number
PHA/576

Date
28/07/2022


Drawn by
JD

Checked by
PH

A1.6

Scale
1 : 50

Sheet size
A1

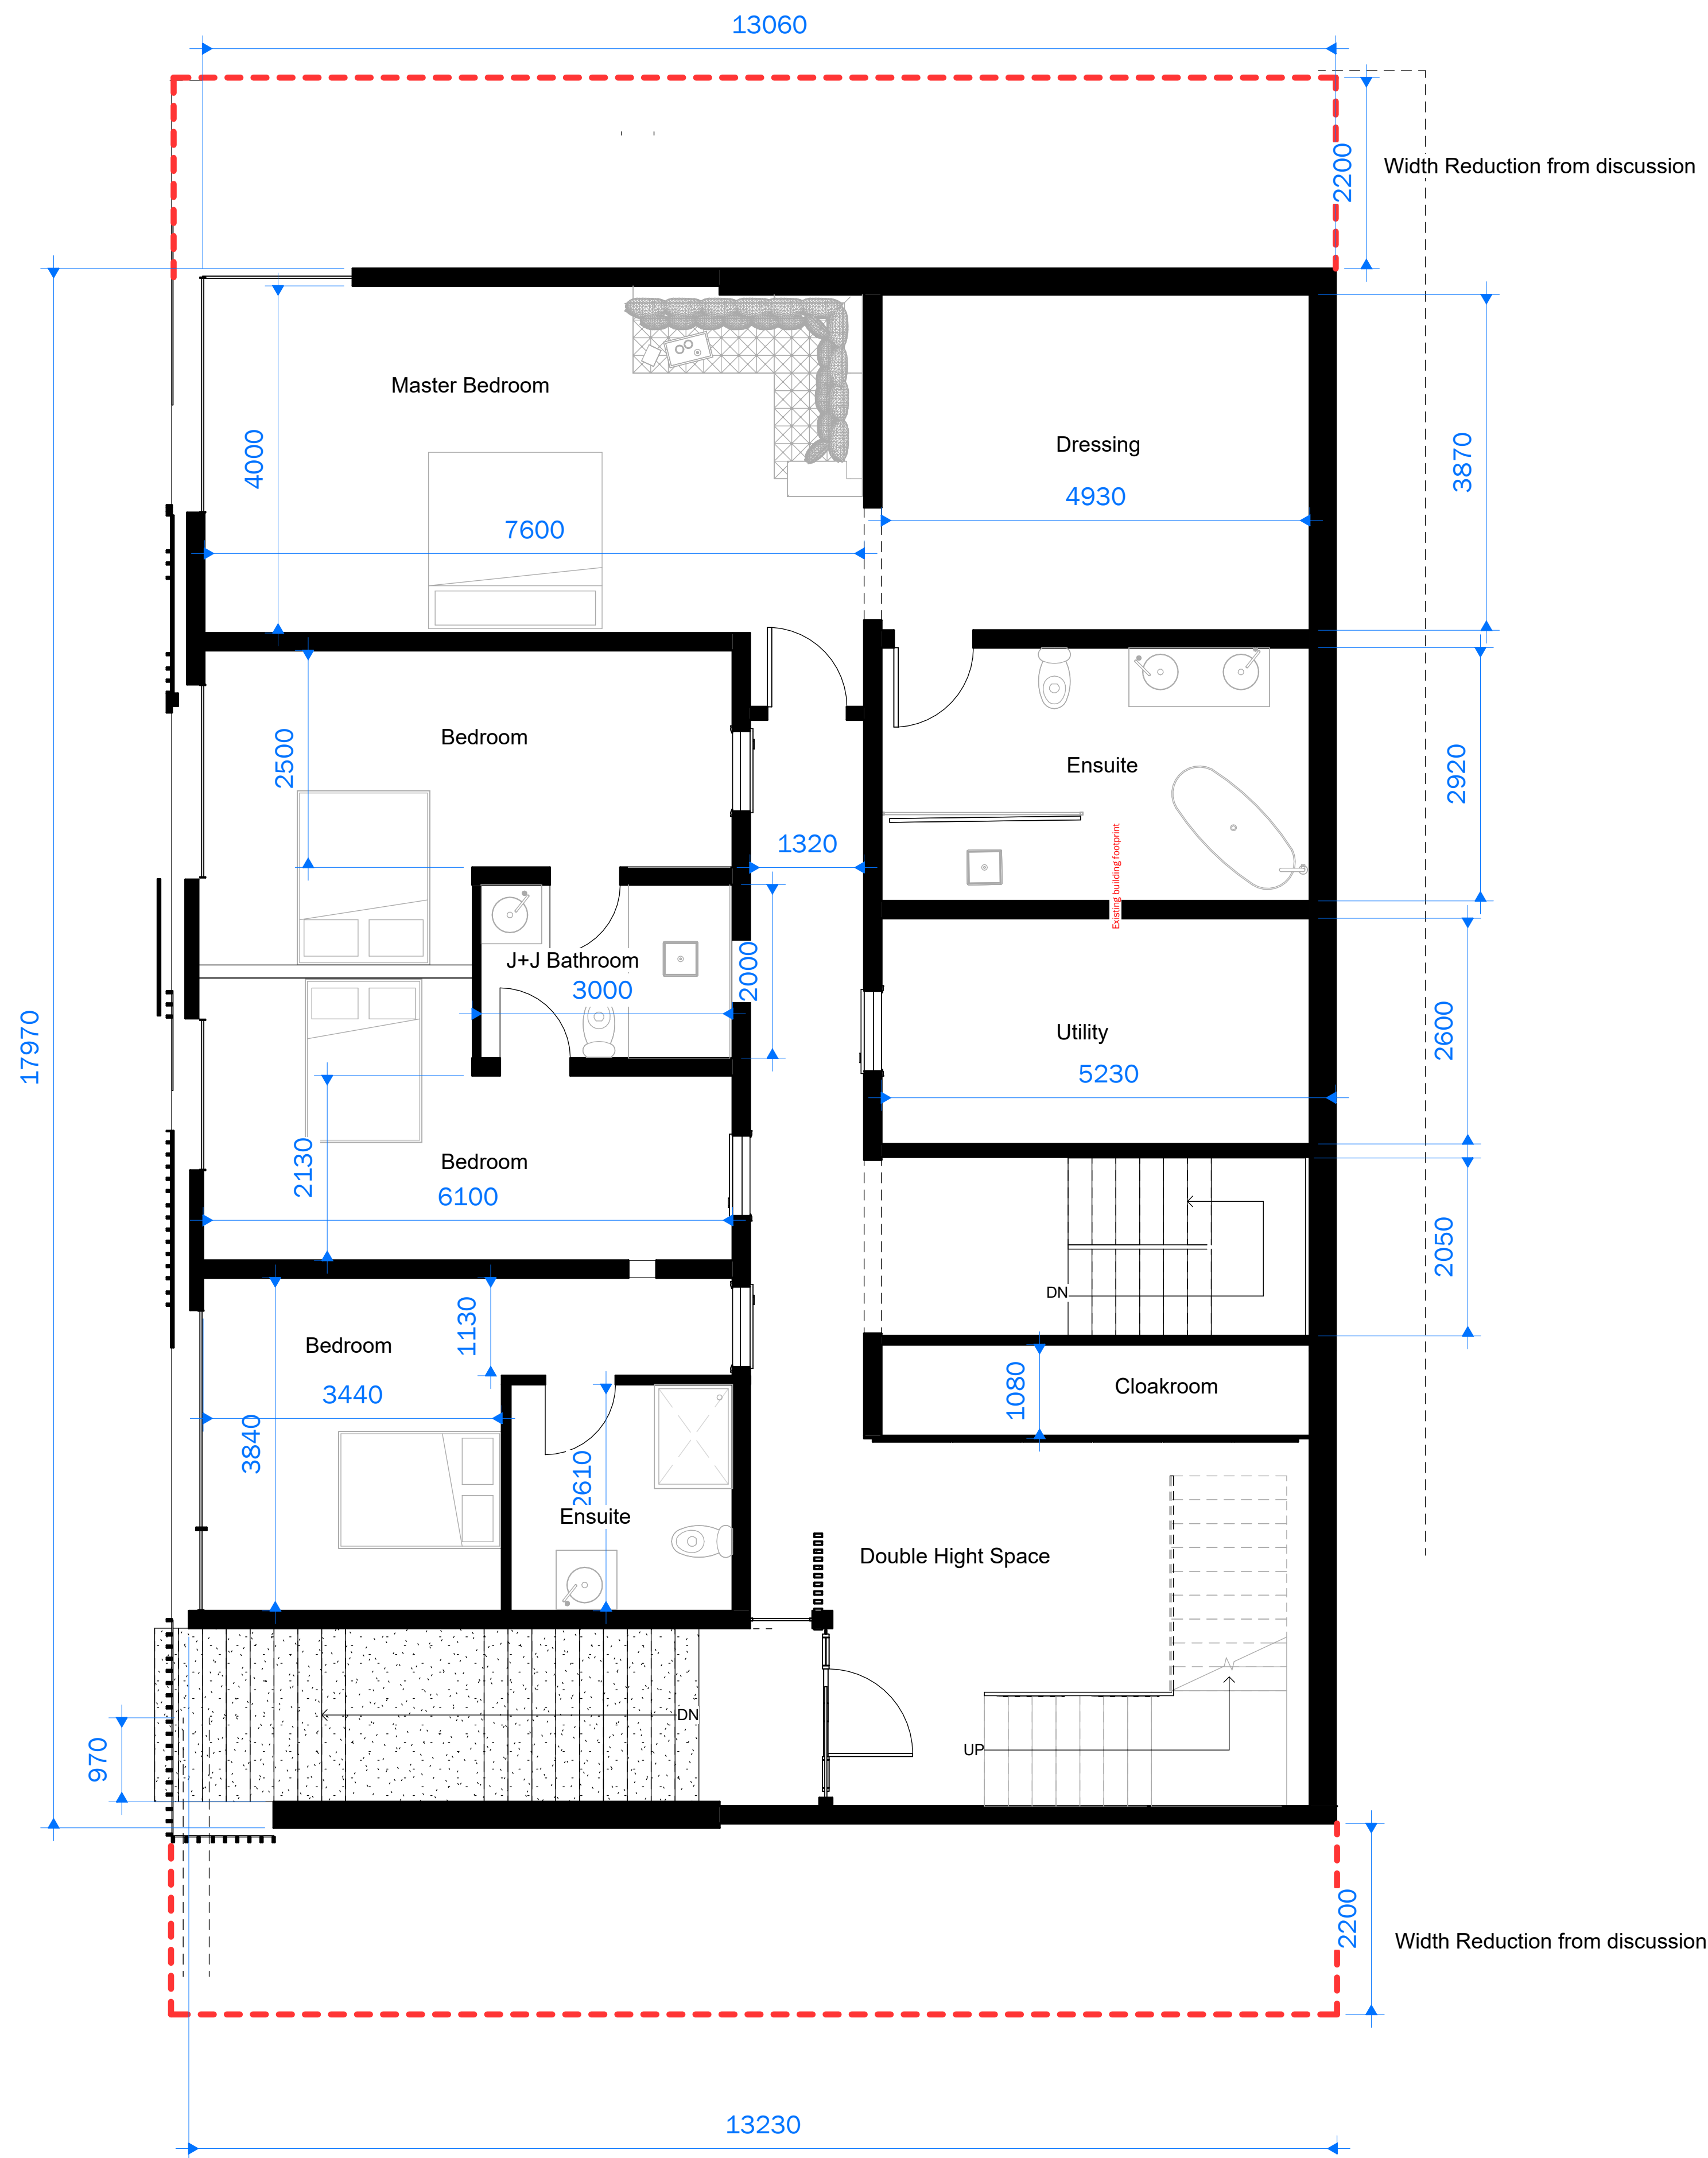

1 Proposed Ground Floor Copy 1
1 : 50

Peter Hitchen
Architects

Marathon House
The Sidings Business Park
Whalley, BB7 9SE

01254 823 885

www.peterhitchenarchitects.co.uk

NOTES:

No.	Description	Date

CLIENT:

Mr & Mrs Brunt

PROJECT:

Proposed replacement dwelling
at 36 Painterwood, Billington

SHEET:

PROPOSED GROUND FLOOR
PLAN

Project number
PHA/576

Date
28/07/2022

Drawn by
JD

Checked by
PH

A1.7

Scale
1 : 50

Sheet size
A1



Peter Hitchen
Architects

Marathon House
The Sidings Business Park
Whalley, BB7 9SE

01254 823 885

www.peterhitchenarchitects.co.uk

NOTES:

No.	Description	Date

CLIENT:

Mr & Mrs Brunt


PROJECT:

Proposed replacement dwelling
at 36 Painterwood, Billington


SHEET:

PROPOSED SITE PLAN

Project number	PHA/576
Date	28/07/2022
Drawn by	JD
Checked by	PH
A1.8	
Scale	1 : 100
Sheet size	A1

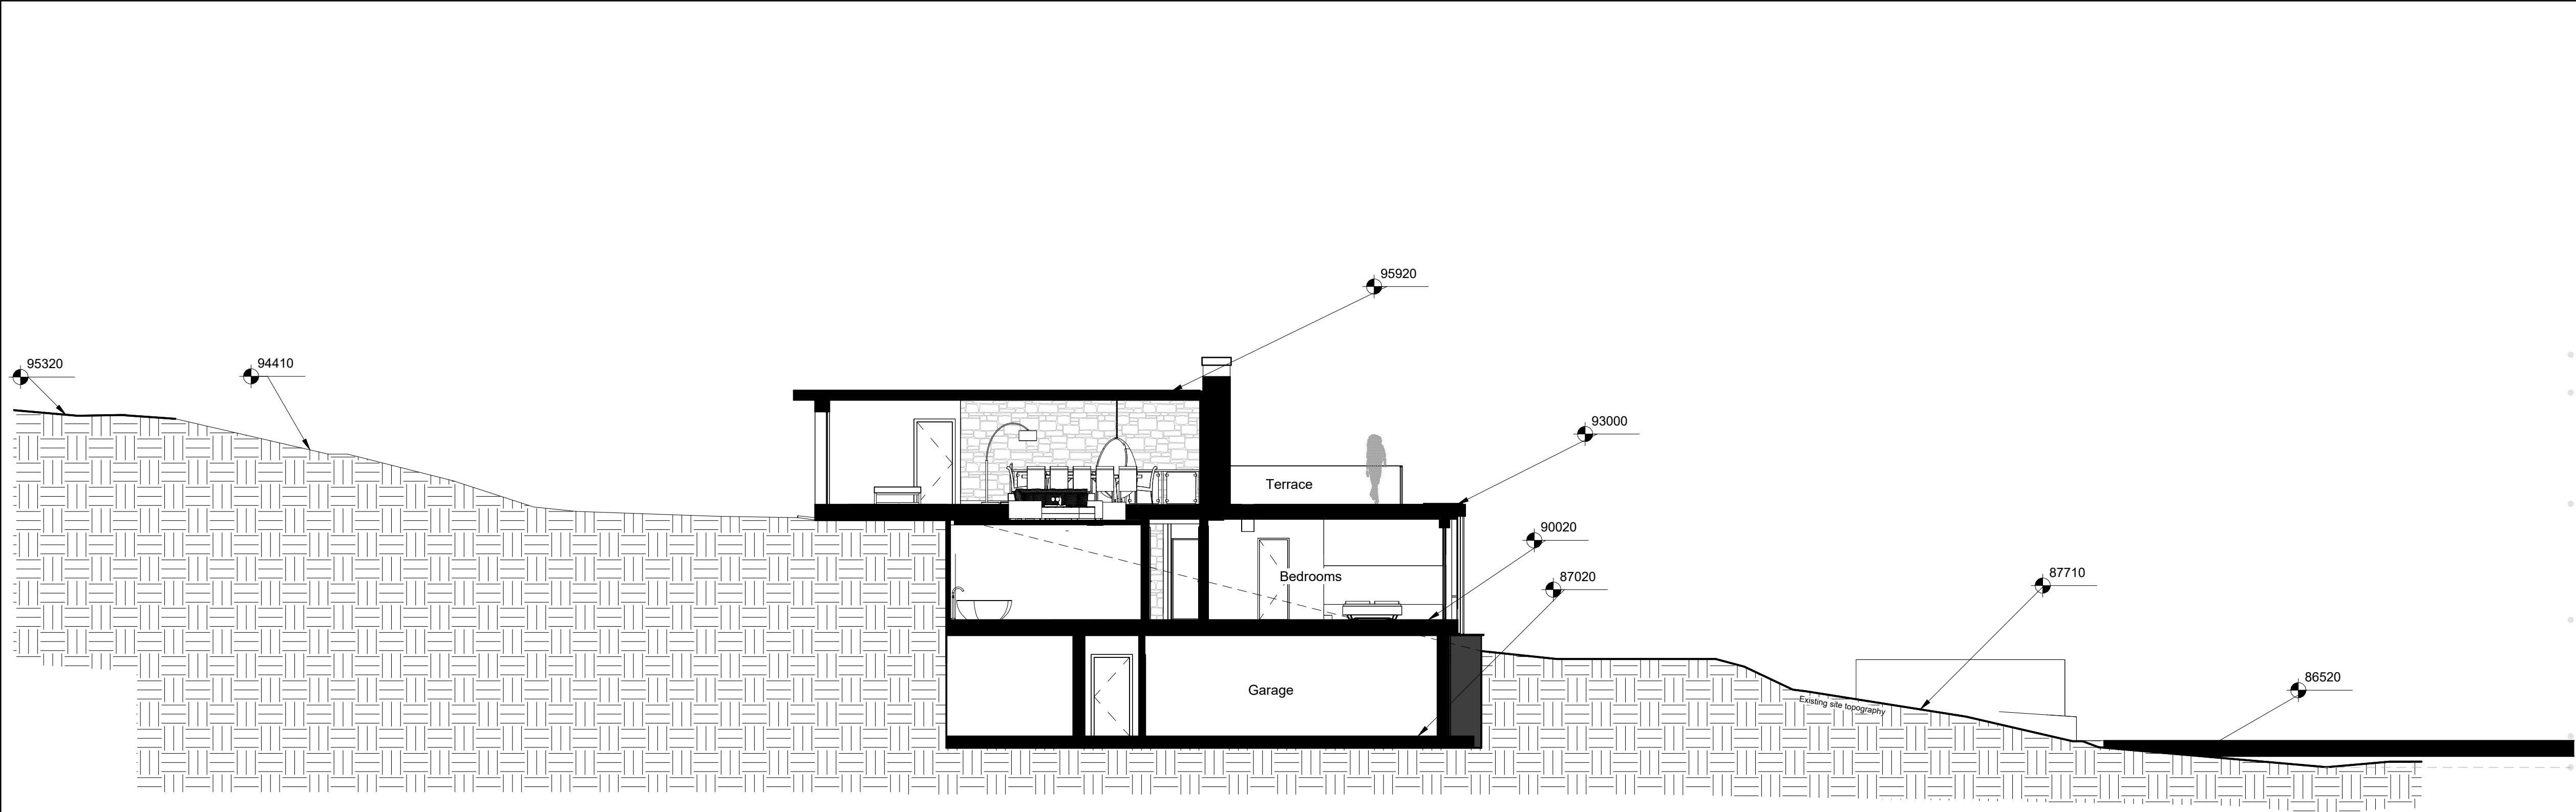

1 Section Through Site
1 : 100

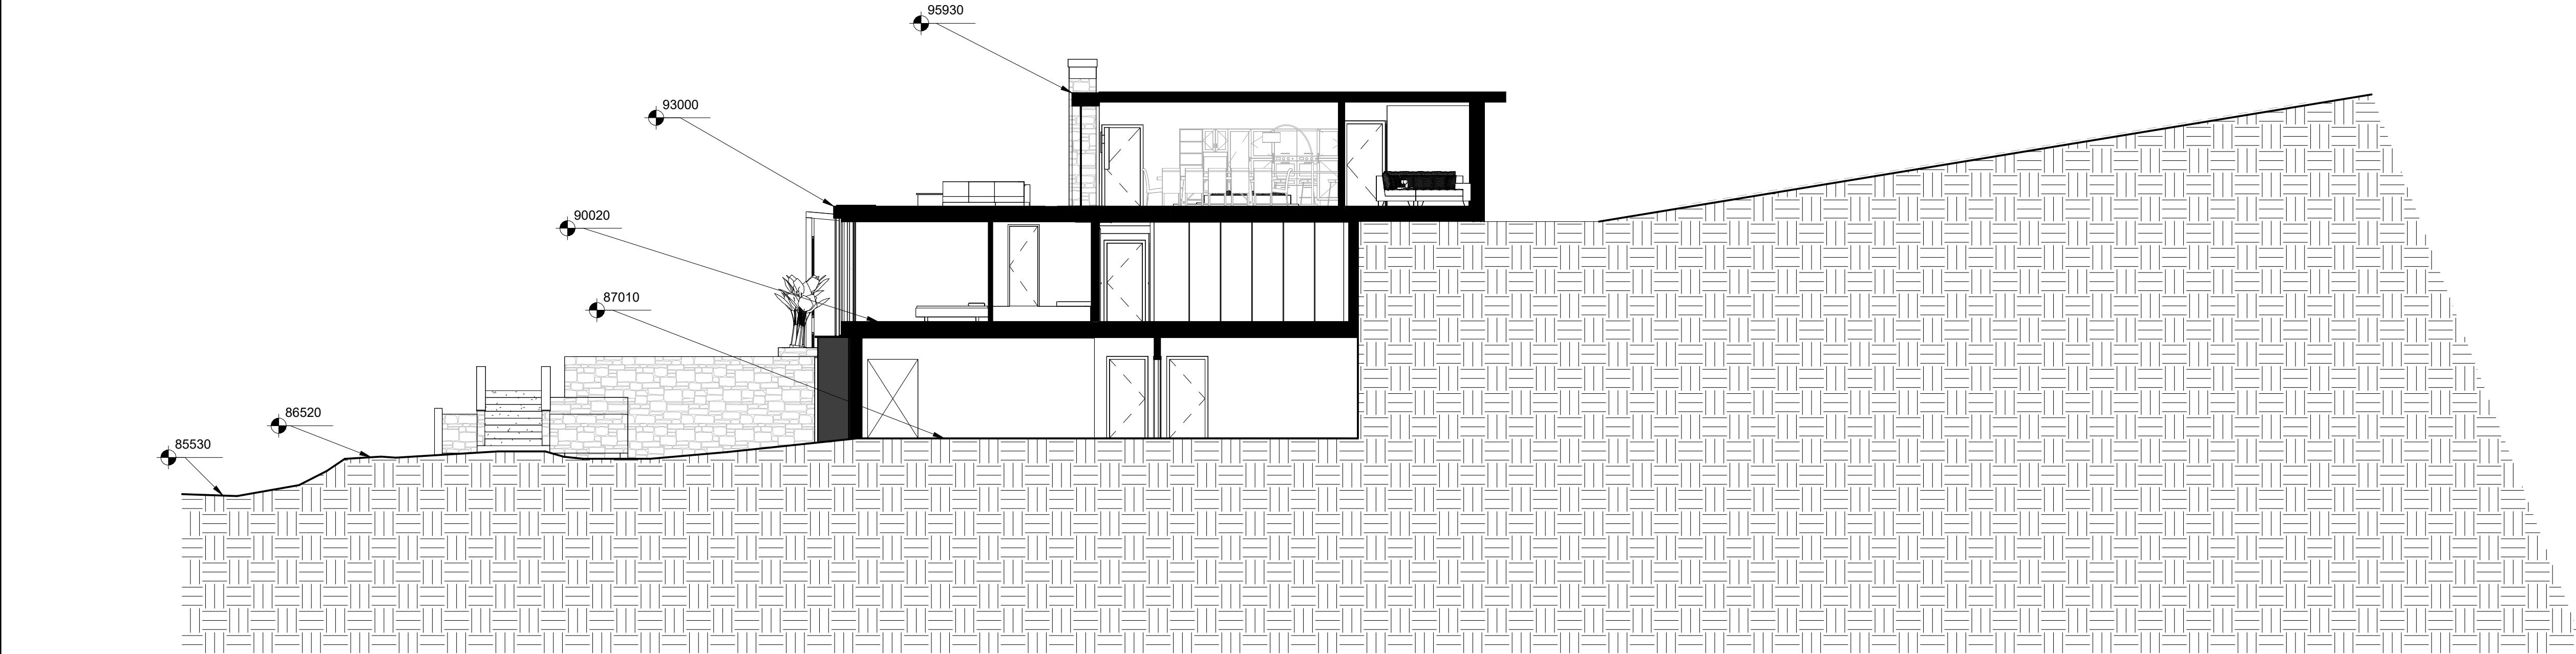

2 Section Through Site B
1 : 100

Peter Hitchen
Architects

Marathon House
The Sidings Business Park
Whalley, BB7 9SE

01254 823 885

www.peterhitchenarchitects.co.uk

NOTES:

No.	Description	Date

CLIENT:

Mr & Mrs Brunt

PROJECT:

Proposed replacement dwelling
at 36 Painterwood, Billington

SHEET:

PROPOSED SECTION

Project number
PHA/576

Date
28/07/2022

Drawn by
JD

Checked by
PH

A3.2

Scale
1 : 100

Sheet size
A1

NOTES:

No.	Description	Date

CLIENT:

Mr & Mrs Brunt

PROJECT:

Proposed replacement dwelling
at 36 Painterwood, Billington

SHEET:

PROPOSED ELEVATIONS

Project number PHA/576

Date 28/07/2022


Drawn by JD

Checked by PH

A3.3


Scale 1 : 100

Sheet size A1

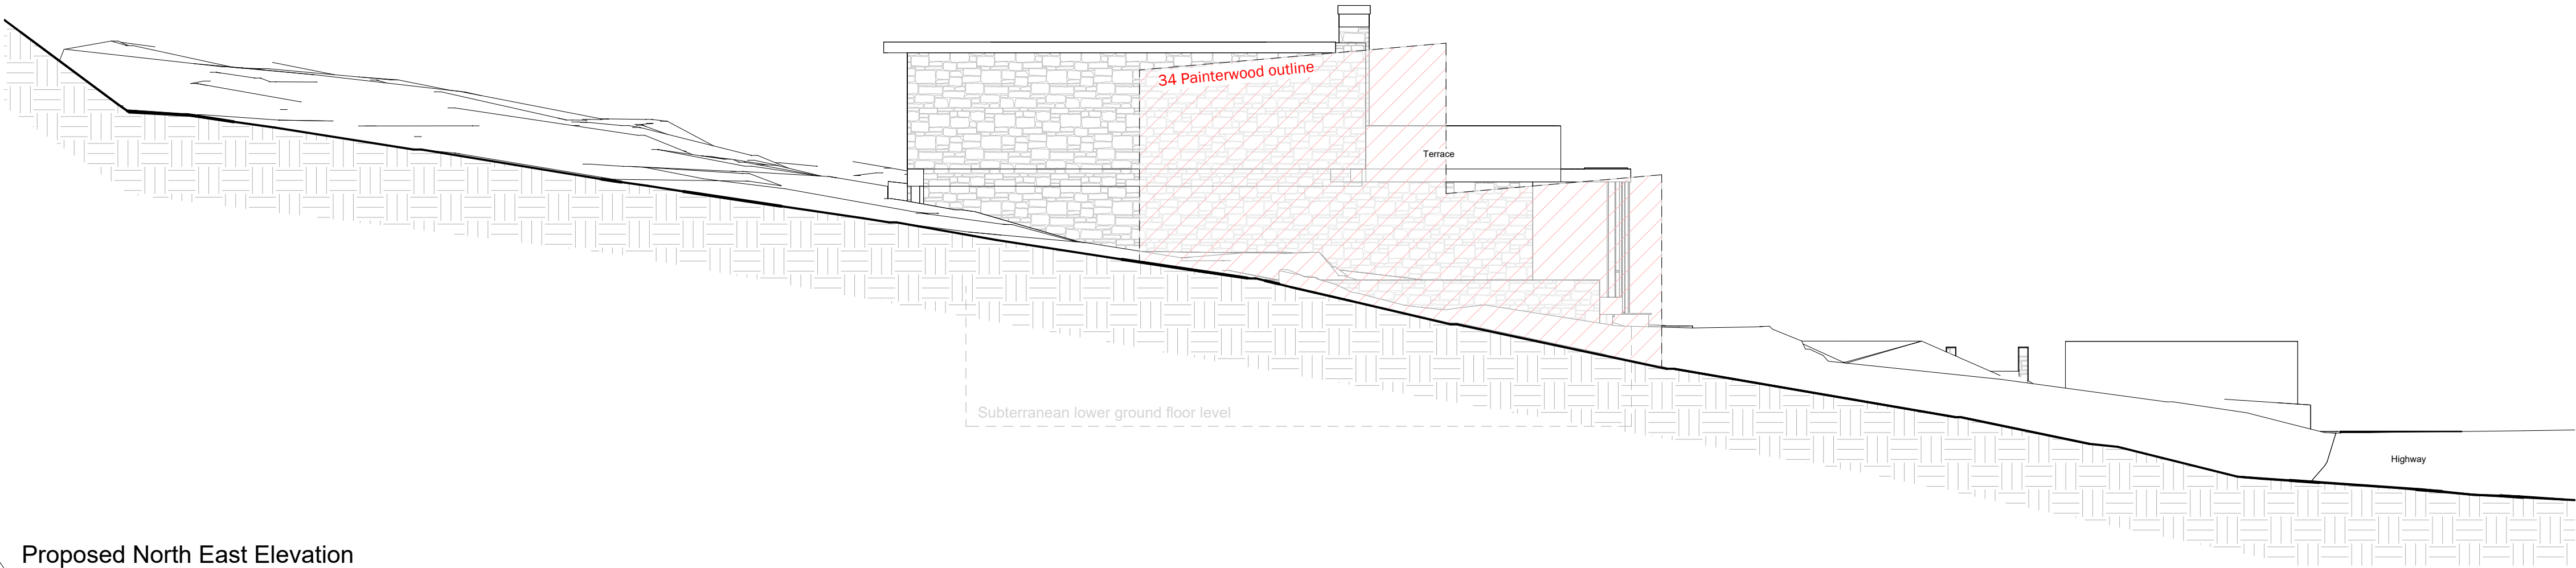


Proposed North East Elevation

3
1 : 100

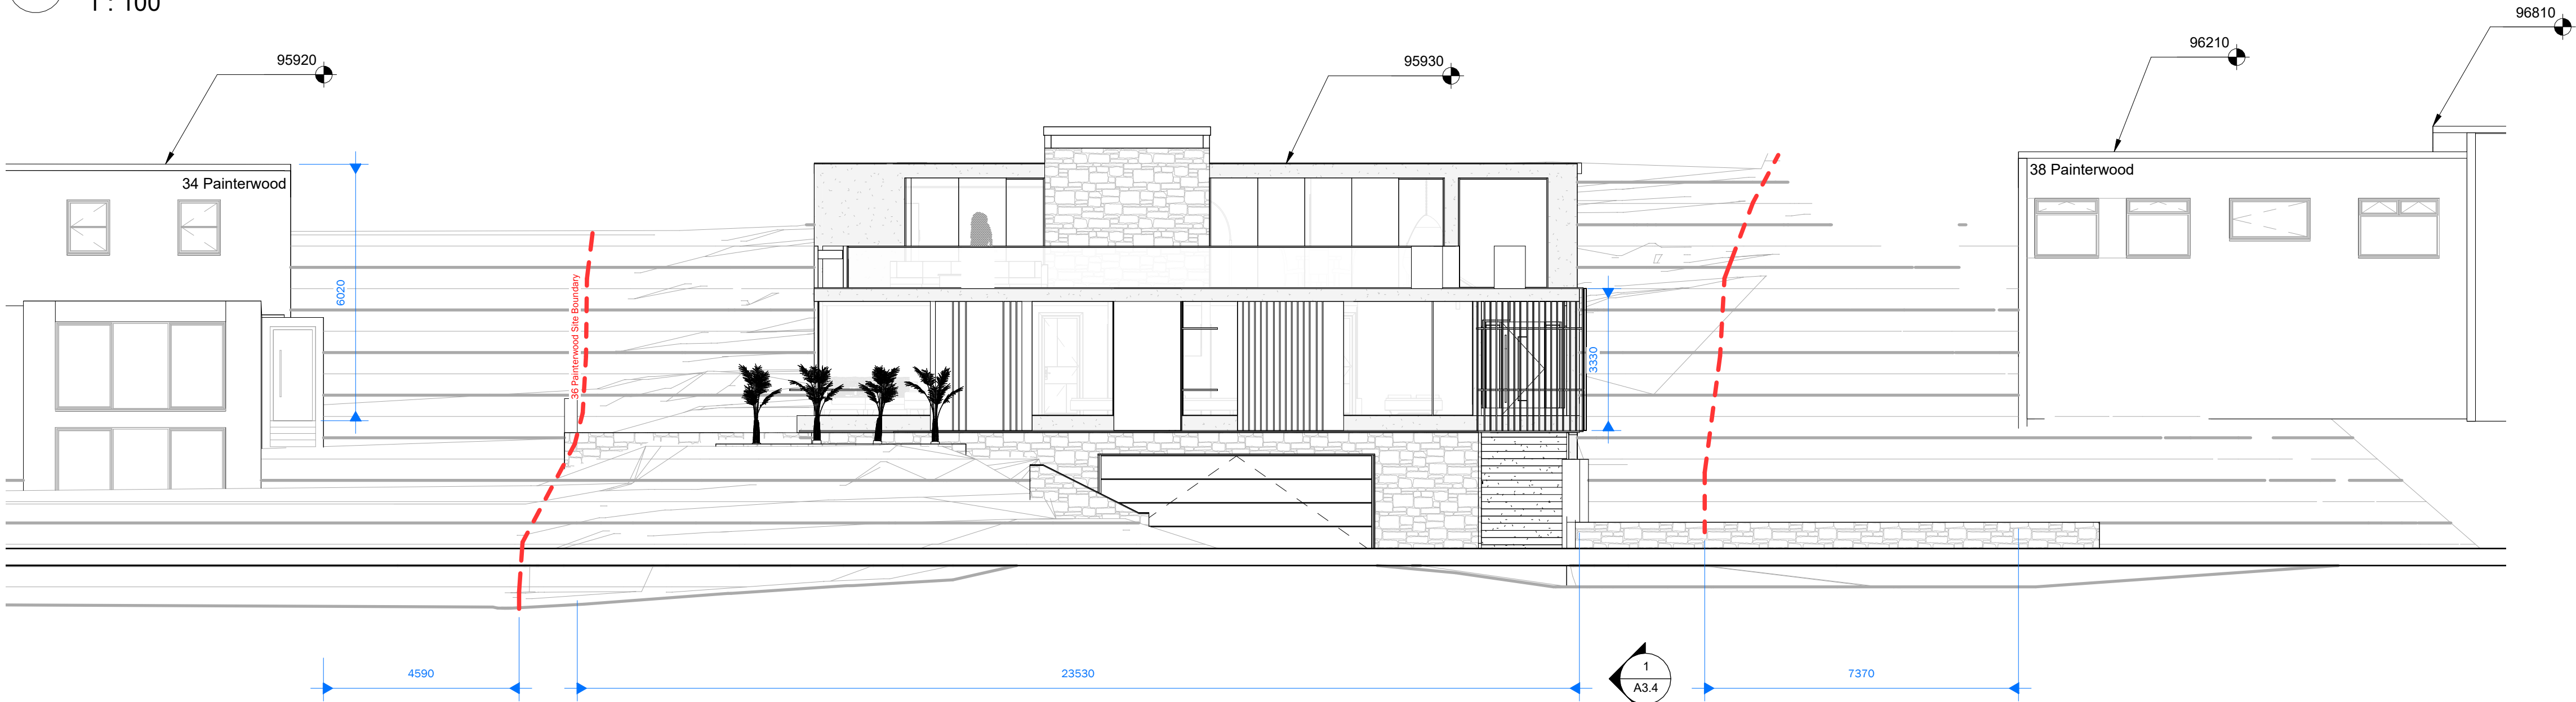

Proposed Street Elevation (North West)

1
1 : 100

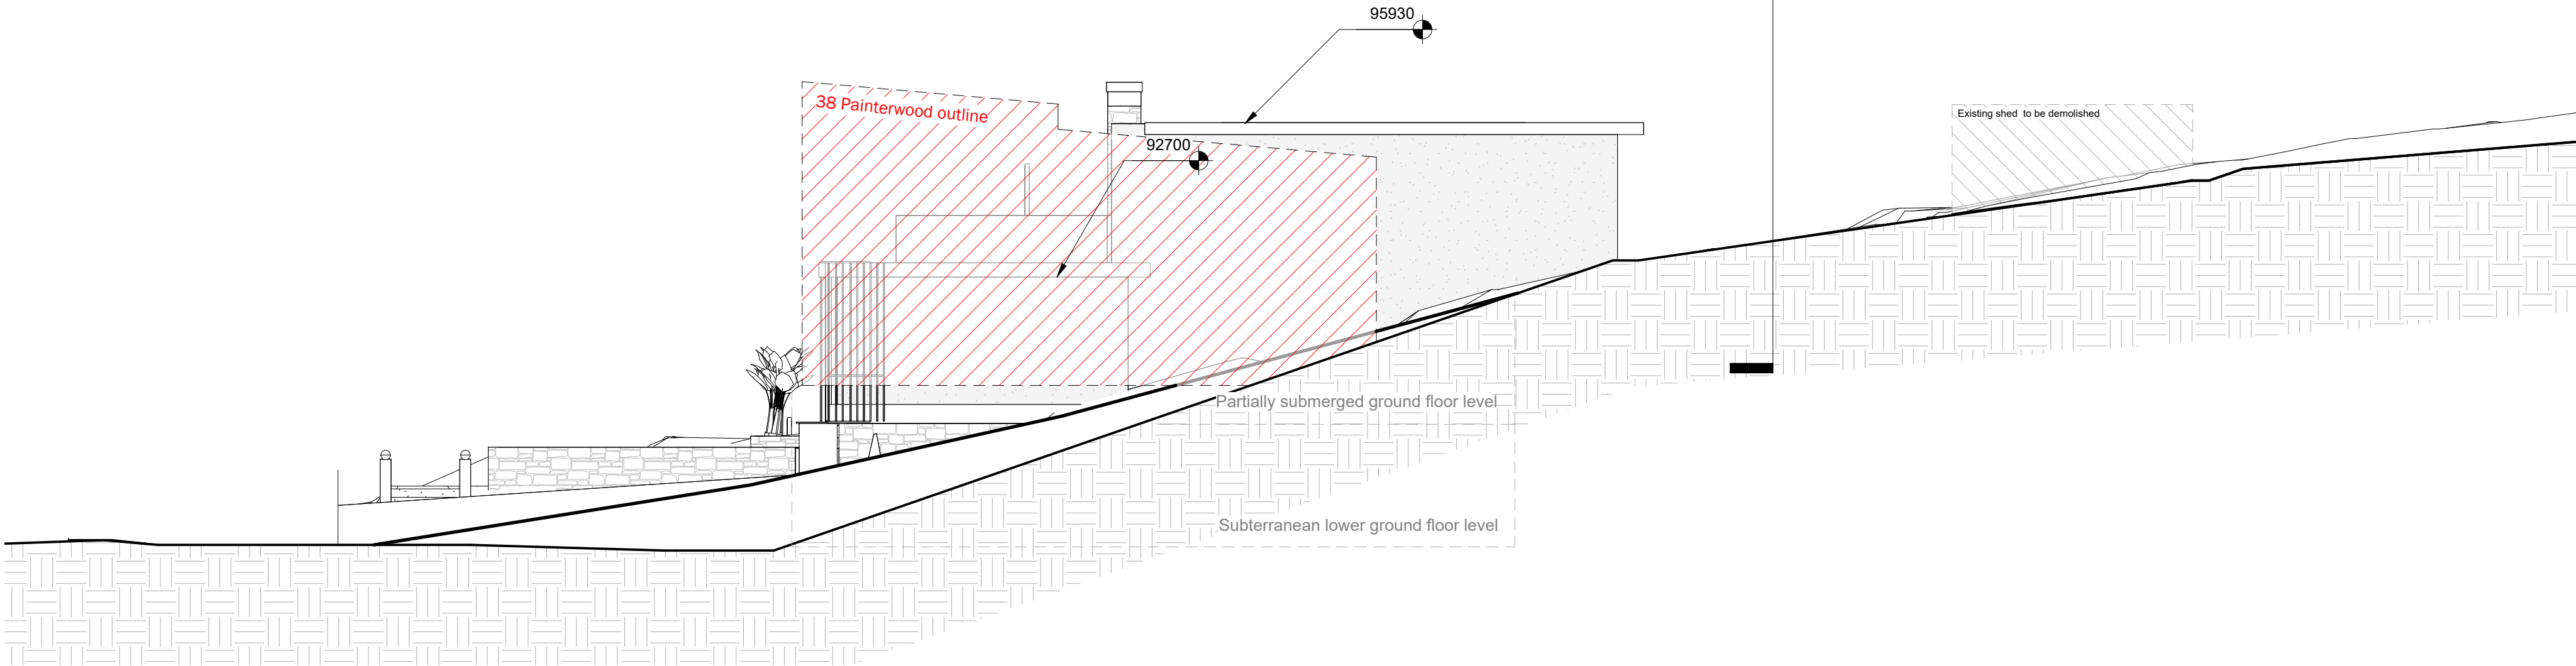

Proposed South West Elevation

2
1 : 100