


EXISTING SIDE ELEVATION FROM RIBCHESTER ROAD
Scale 1:100




EXISTING FRONT ELEVATION FROM JUNCTION OF RIBCHESTER ROAD
& WHALLEY ROAD Scale 1:100



EXISTING FRONT ELEVATION FROM WHALLEY ROAD
Scale 1:100

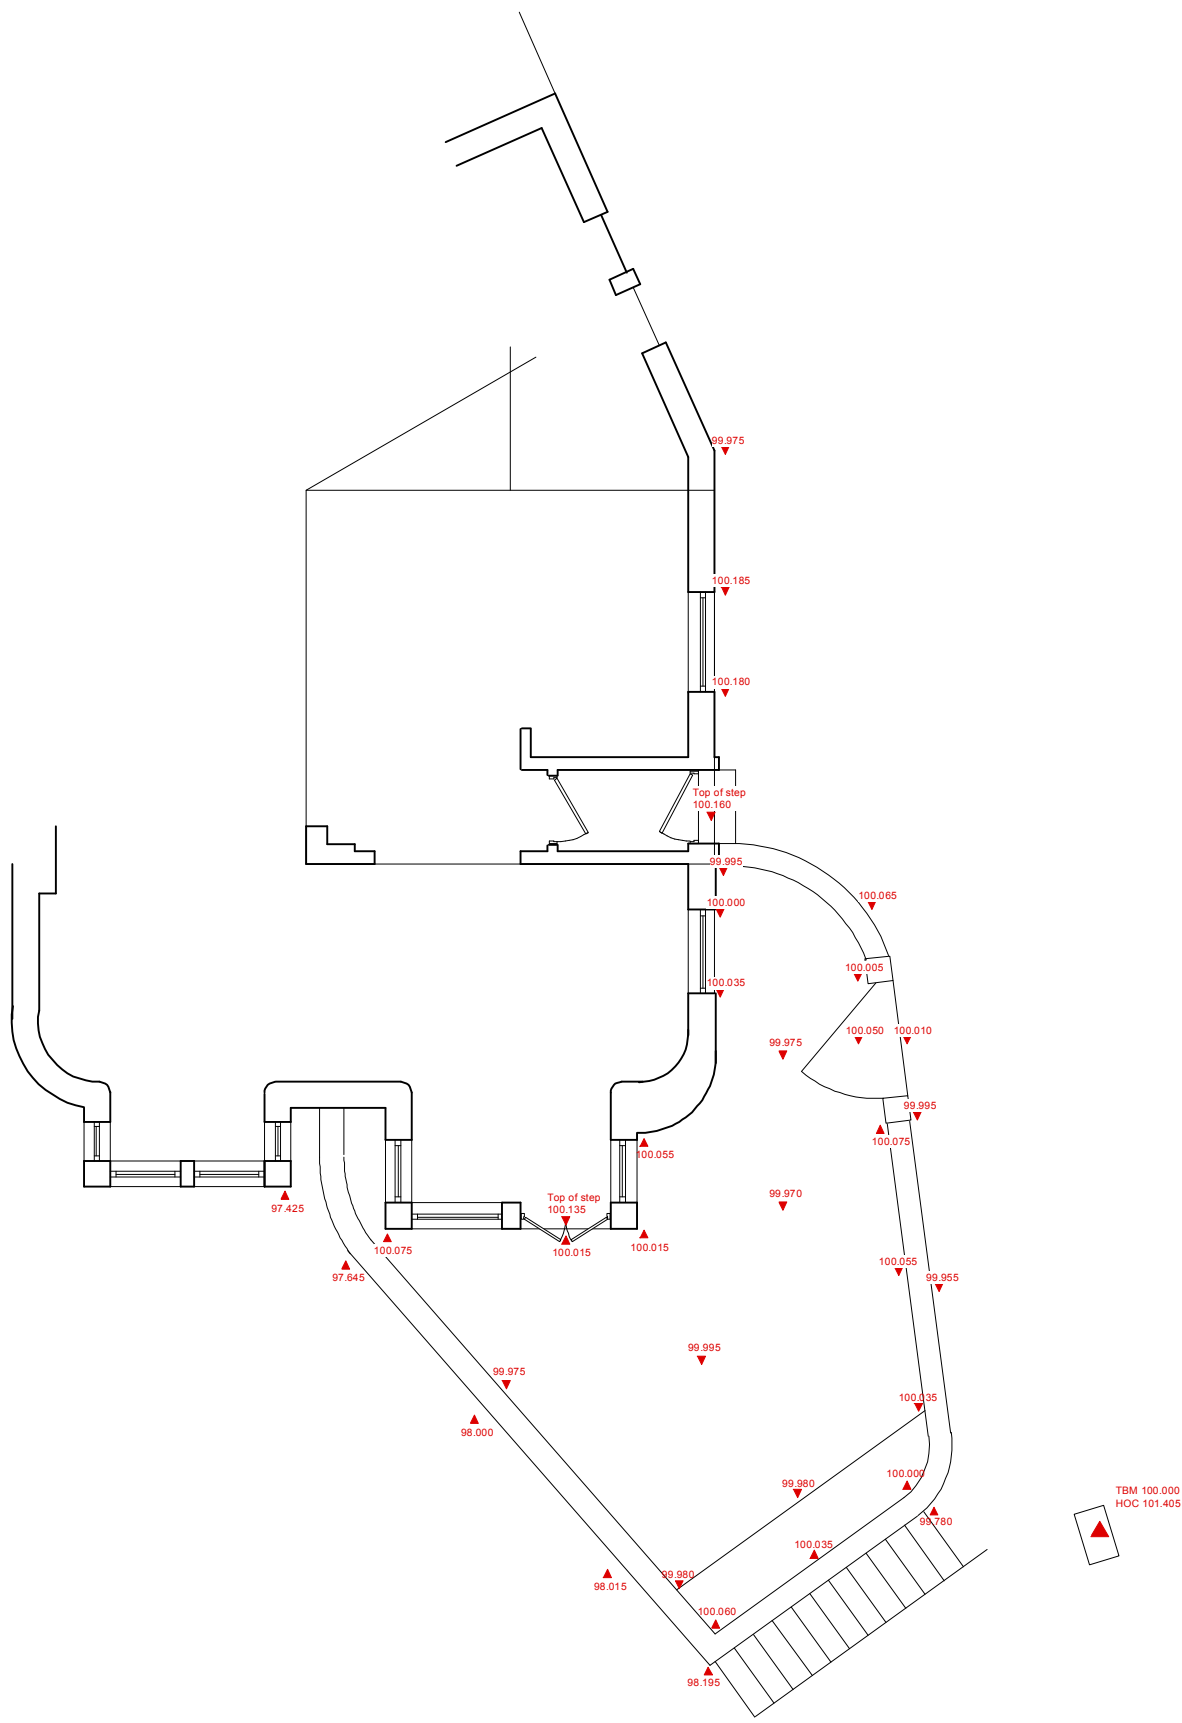


EXISTING PART GROUND FLOOR PLAN
WITH BEER GARDEN LEVELS Scale 1:100

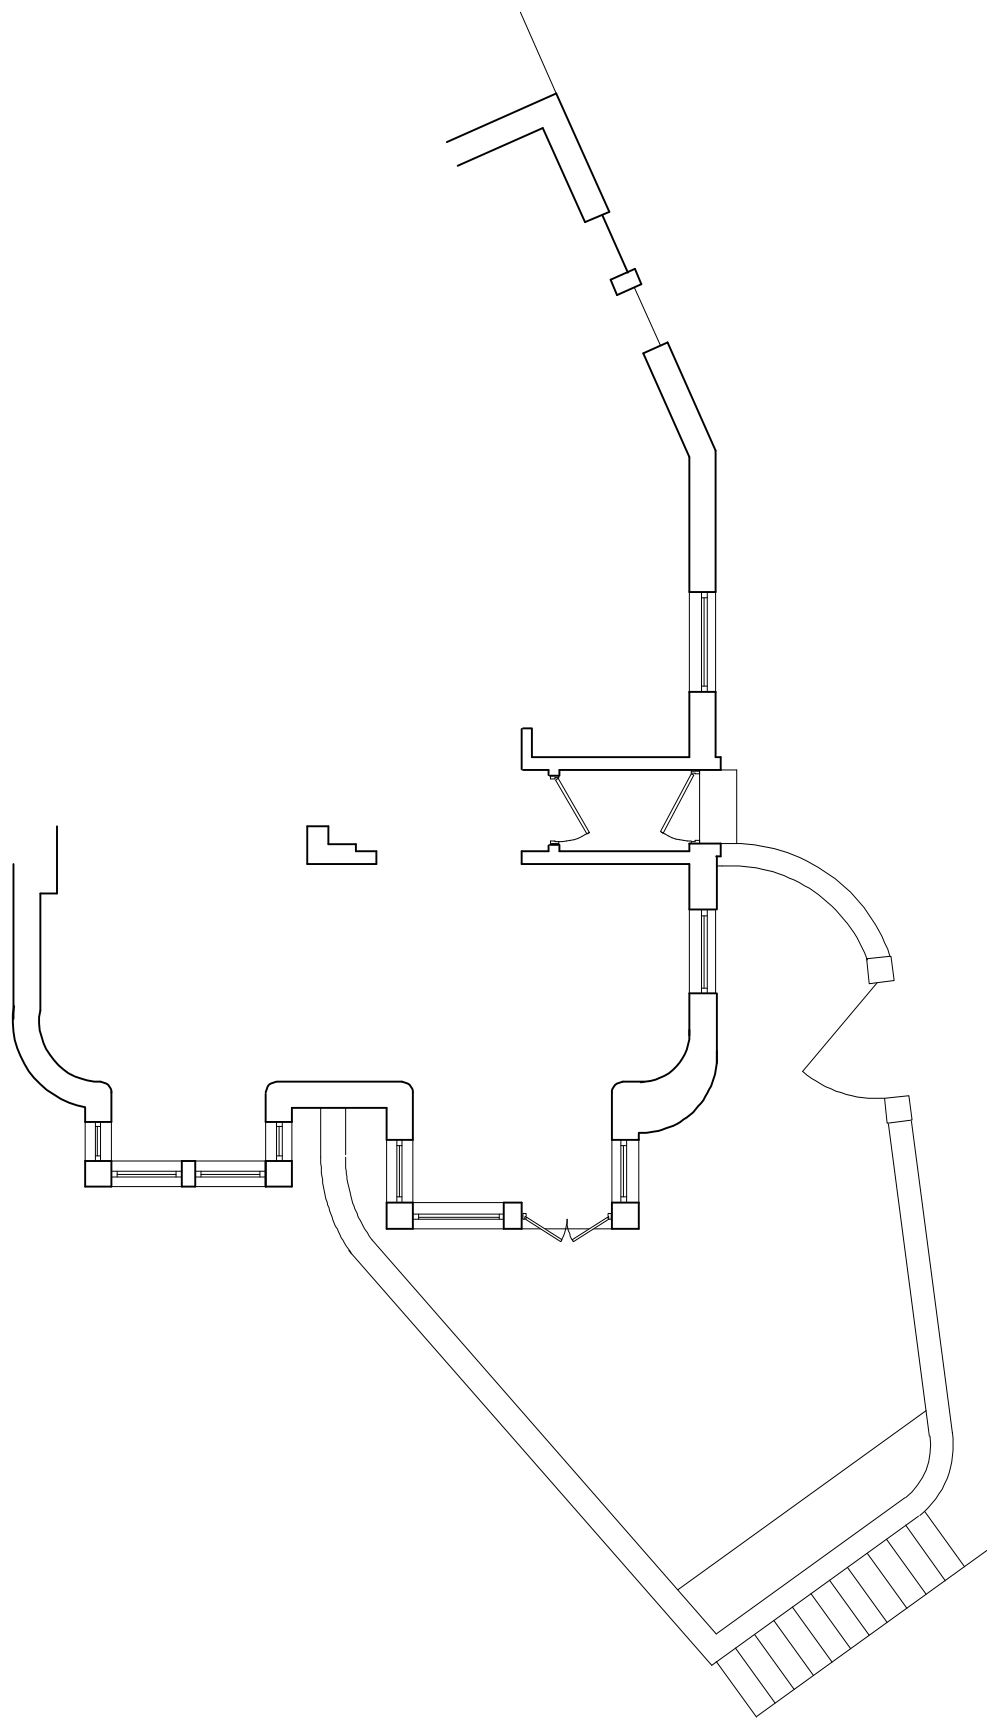

EXISTING PART GROUND FLOOR PLAN
WITH BEER GARDEN Scale 1:100

Notes:

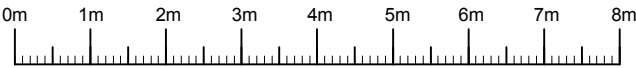

<div><div></div><div>DV8 DESIGNS</div><div>ARCHITECTURE•INTERIORS</div></div>			
EXISTING			
<div>NOTE: DO NOT SCALE FROM THIS DRAWING ALL DIMENSIONS TO BE CHECKED ON SITE TO BE READ IN CONJUNCTION WITH ALL RELEVANT CONSULTANTS DOCUMENTATION</div>			
Client: <div>STONEGATE</div>			
Project No.	Project: <div>THE WILPSHIRE HOTEL,BLACKBURN</div>		
Drawing No. <div>100</div>	Drawing Title: <div>EXISTING PART PLAN LEVELS PLAN & ELEVATIONS</div>		
Revision:	Scale: <div>100@A1</div>	Date: <div>MAY 2022</div>	Date: