



30.700

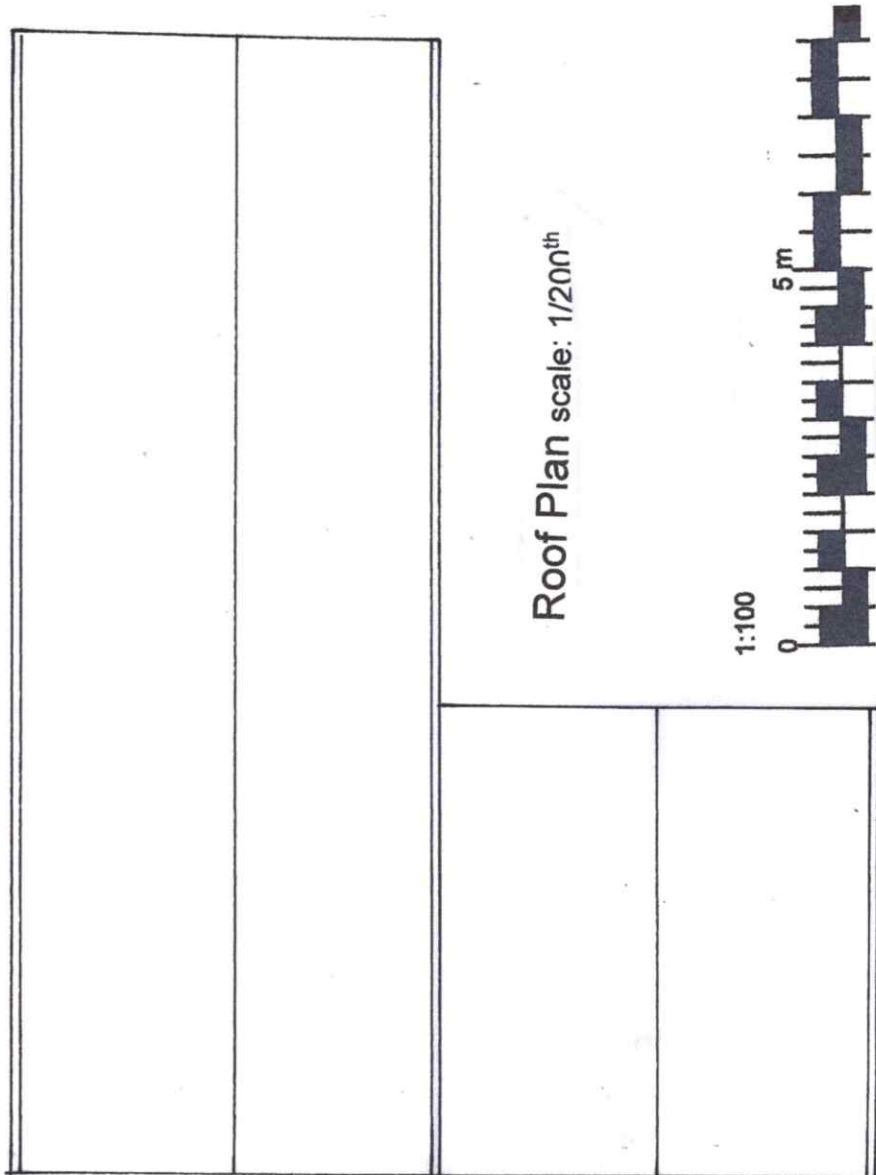

Roof Plan scale: 1/200th

1:100

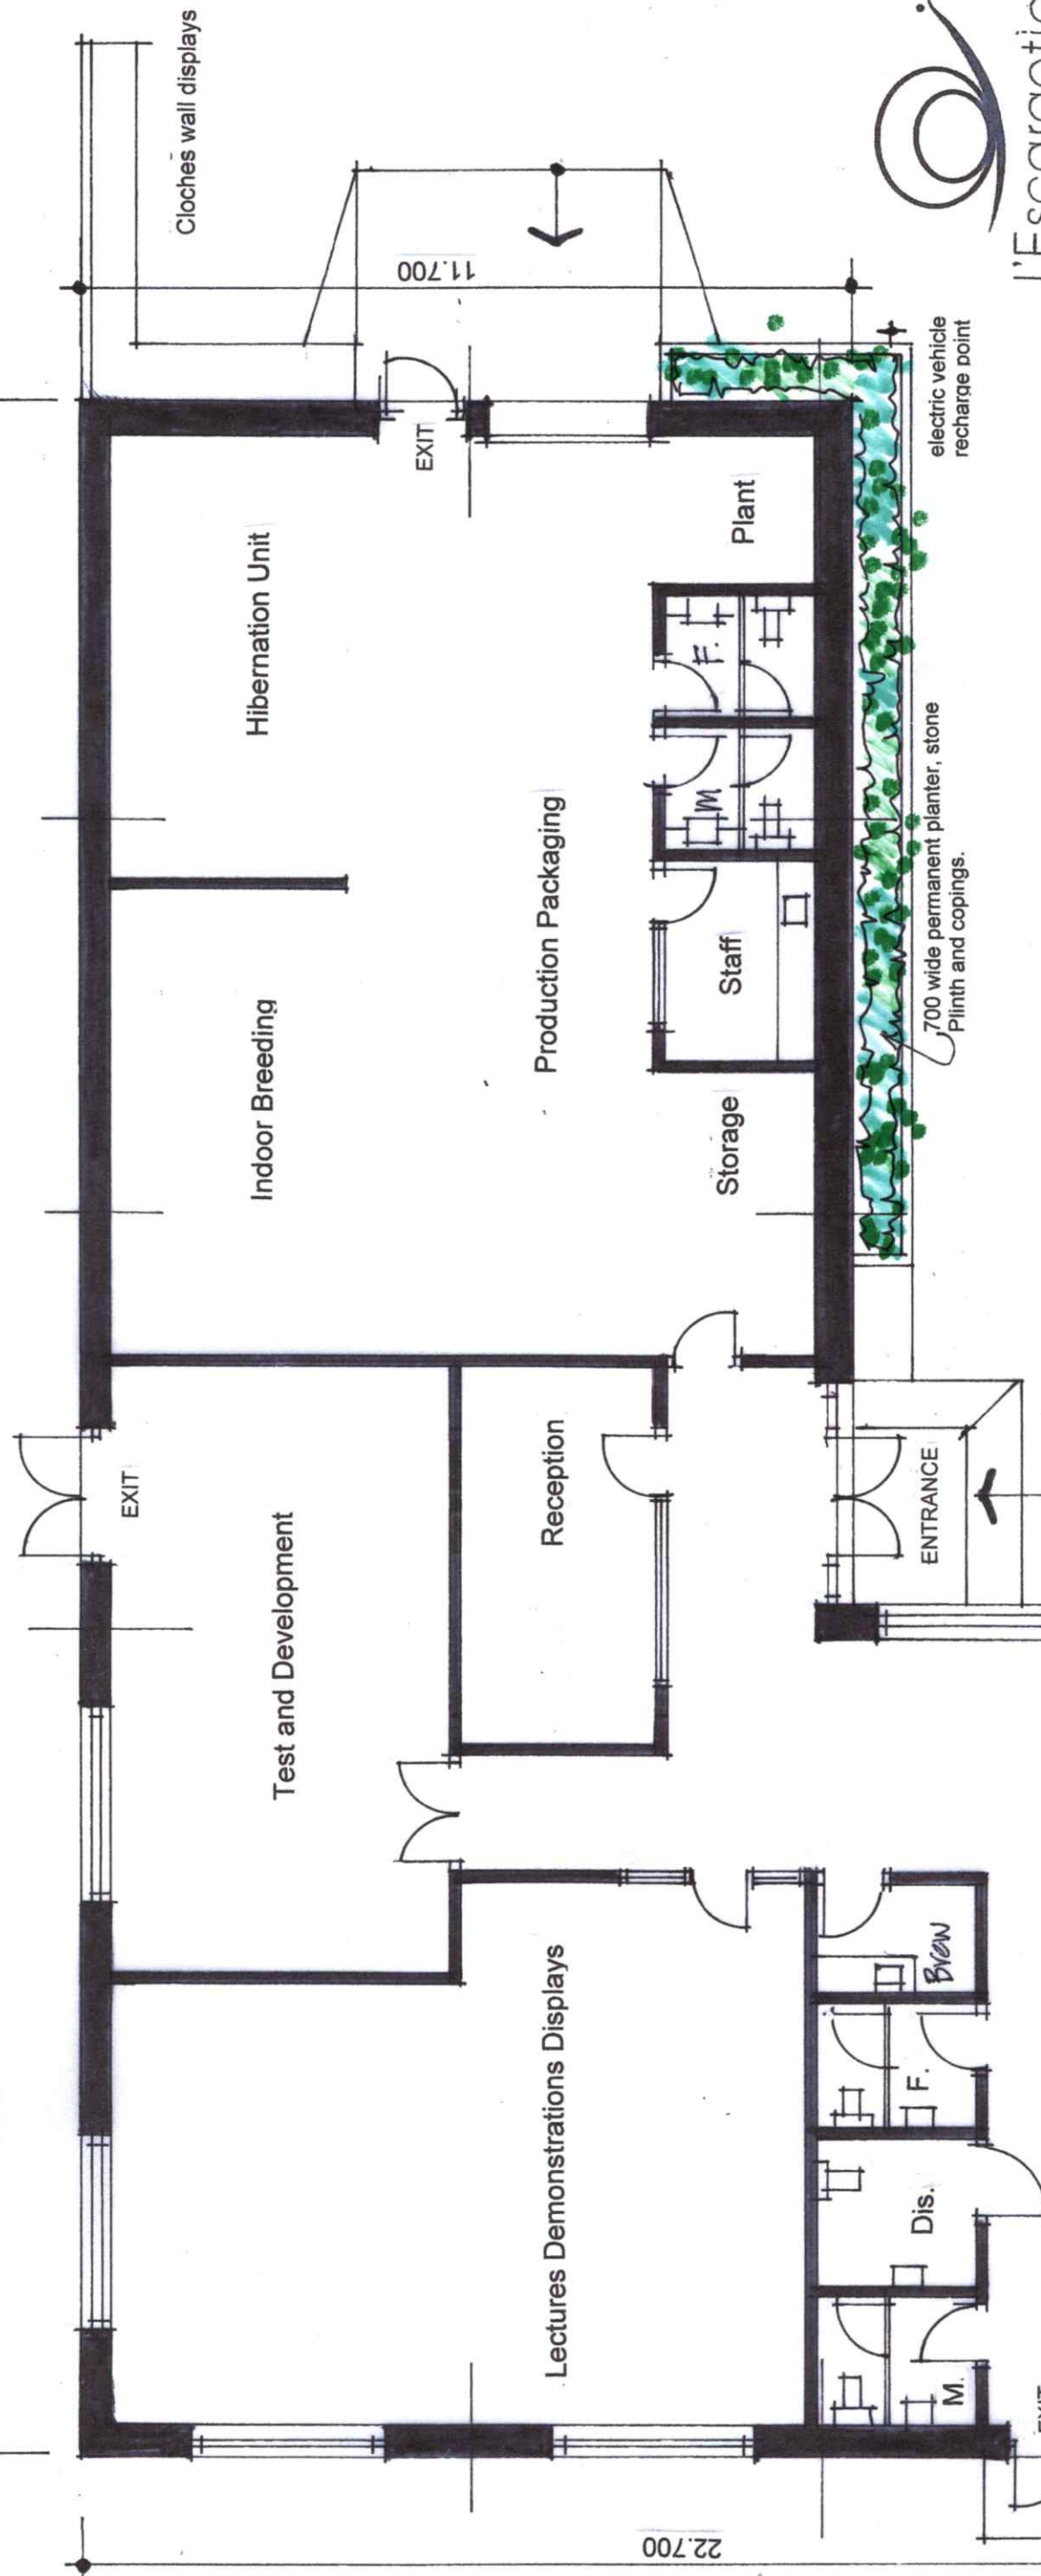

Layout Plan



L'Escargotiere
The difference is in the taste

PLANNING Drawing

David Liversidge *design*
 Architecture Construction Development
 259 Rossendale Road, Burnley, Lancs. BB11 5BZ
 also at Haywards Heath, West Sussex, RH16 4DZ
 t: 07977 463 496
 e: davidliversidge@msn.com

Proposed Building PLAN

Site at Preston Road,
 Ribchester, PR3 3XL
 for L'Escargotiere (Ribble Valley) Ltd.

scale: 1/100th @ A3 drawing no:
 date: May 2022 21/55/3C

L'Escargotiere Farms Management

Office

Office

Lectures Demonstrations Displays

Test and Development

Indoor Breeding

Hibernation Unit

Production Packaging

Storage

Staff

Plant

ENTRANCE

EXIT

EXIT

Cloches wall displays

11.700

22.700

electric vehicle recharge point

700 wide permanent planter, stone Plinth and copings.

Planter height to window cills

700 wide permanent planter all along the frontage of the building, stone plinth and copings