



Ground Floor Plan

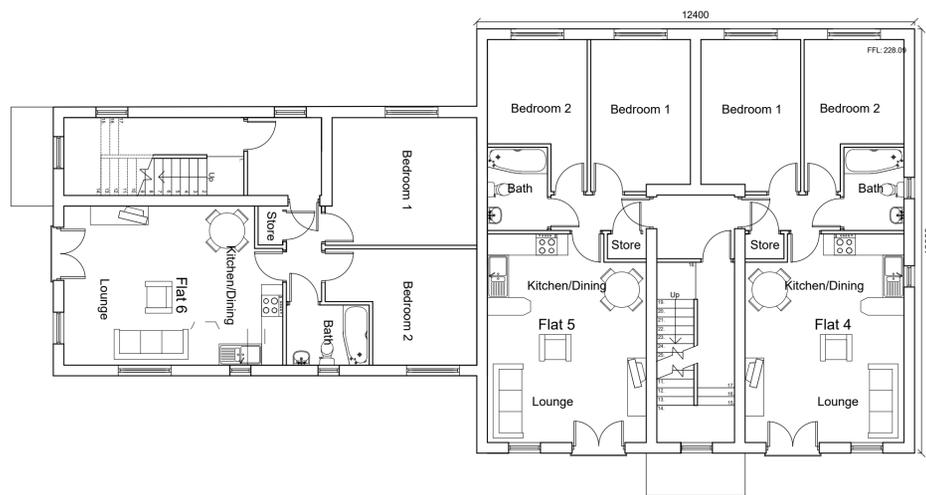


First Floor Plan

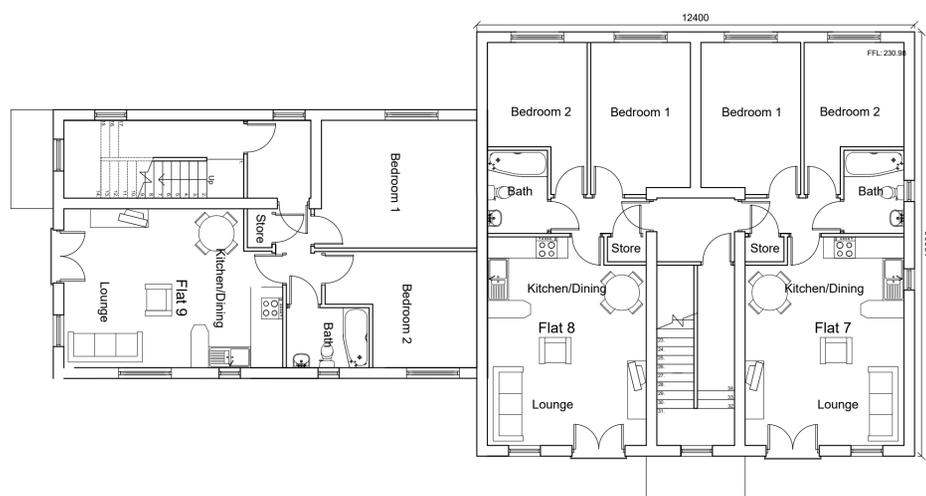

Second Floor Plan



Rear Elevation

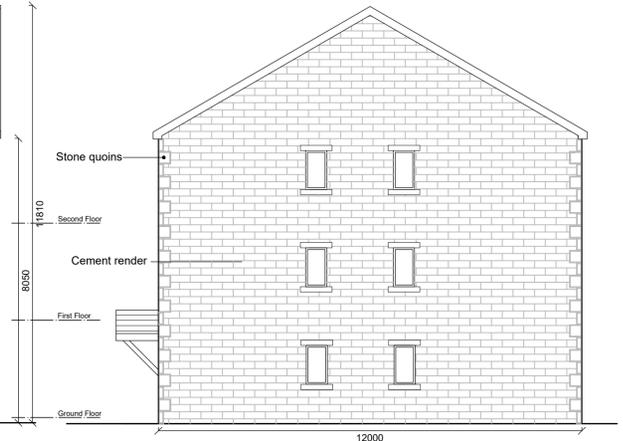


Side Elevation



Side Elevation



Front Elevation

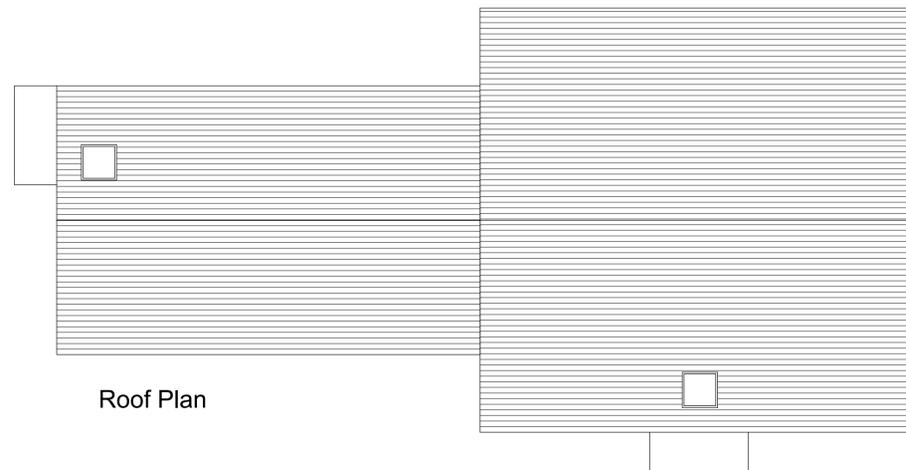

Roof Plan

**Avalon** RTPI  
Chartered Town Planning

Town Planning - Architectural Design - Building Regulations - Surveying

2 Reedley Business Centre, Redman Road, Burnley, Lancashire, BB10 2TY  
**Phone: 01282 834834**  
 Email: brian@avalontownplanning.co.uk  
 darrell@avalontownplanning.co.uk

<b>PLANS AND ELEVATIONS - BUILDING 1</b>	
Site: Peel Street Clitheroe	
Client: Mr J Alpe	
Date: 25.05.22	Scale: 1:100 @ A1
Project No: ALPE/25 Dwg 02	Drawn: BS
Amendments:	