


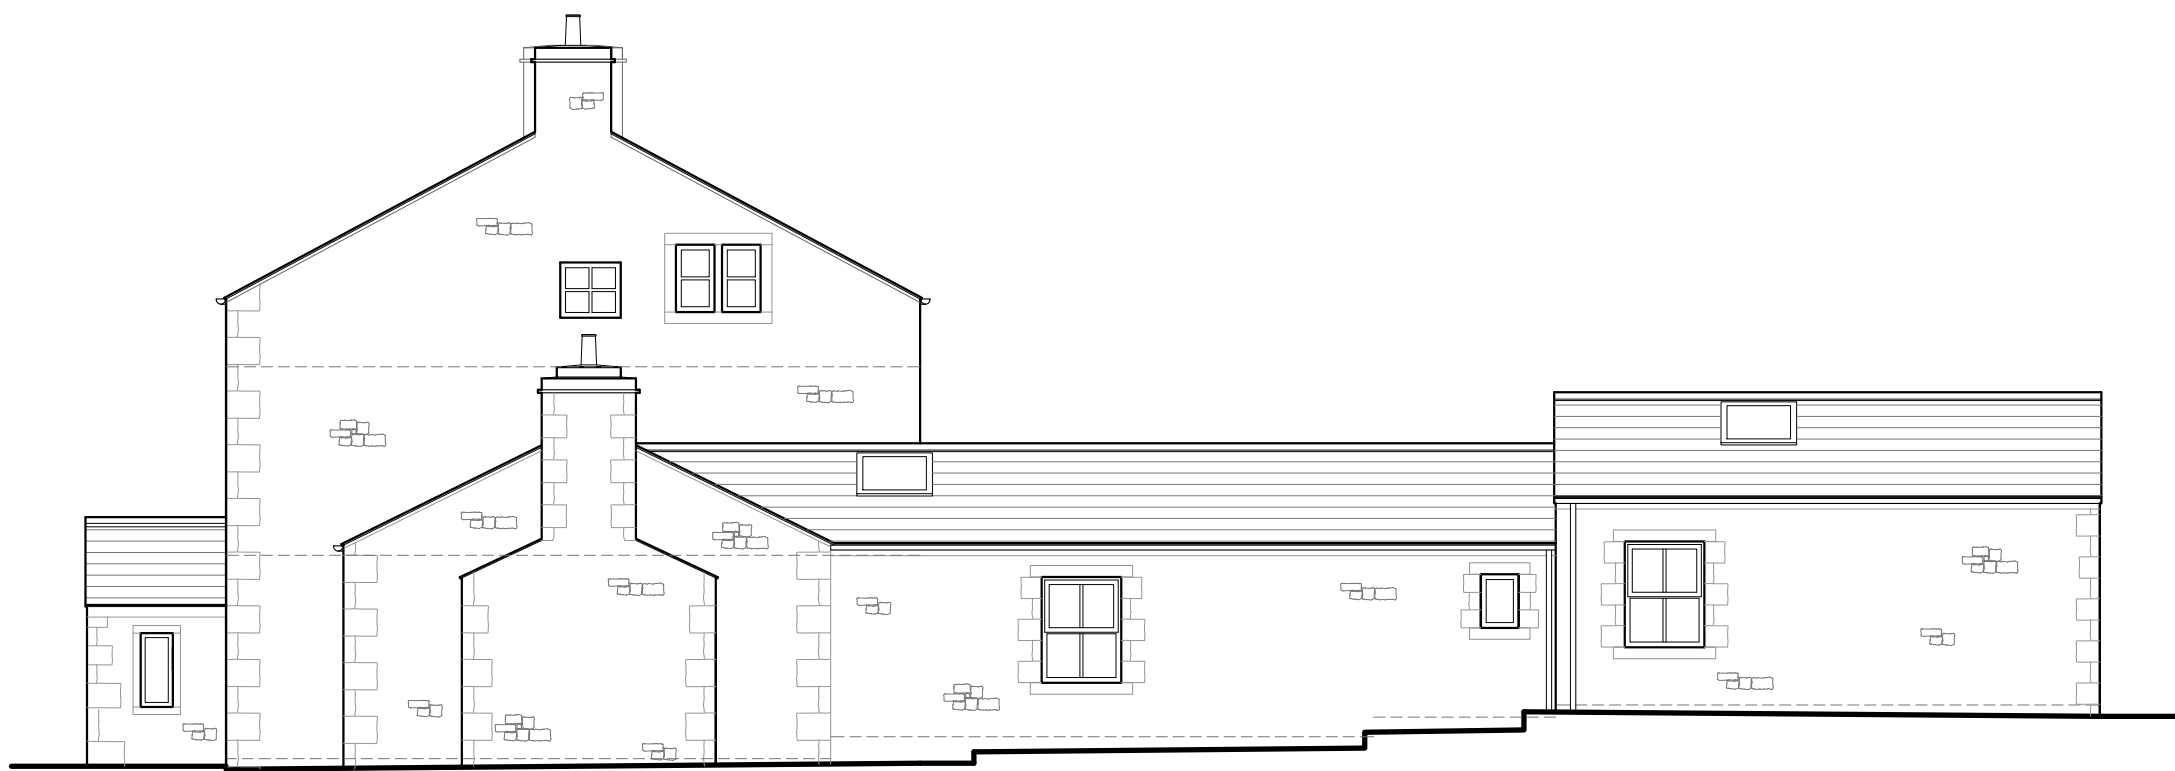

South Elevation

▼ 105.00m above OS Datum



East Elevation




North Elevation

▼ 105.00m above OS Datum




West Elevation

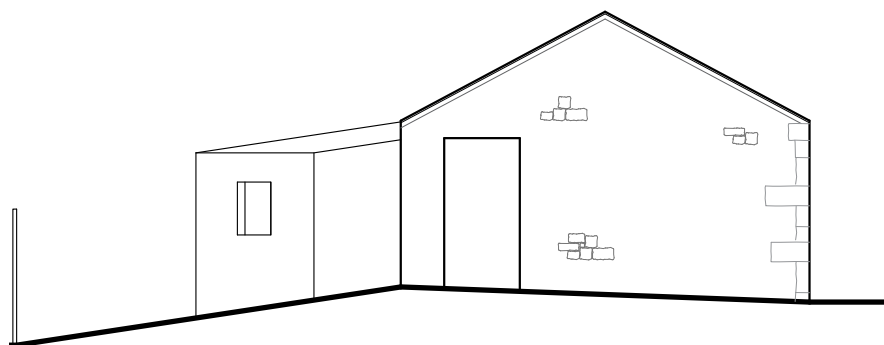


Outbuilding South Elevation

▼ 105.00m above OS Datum

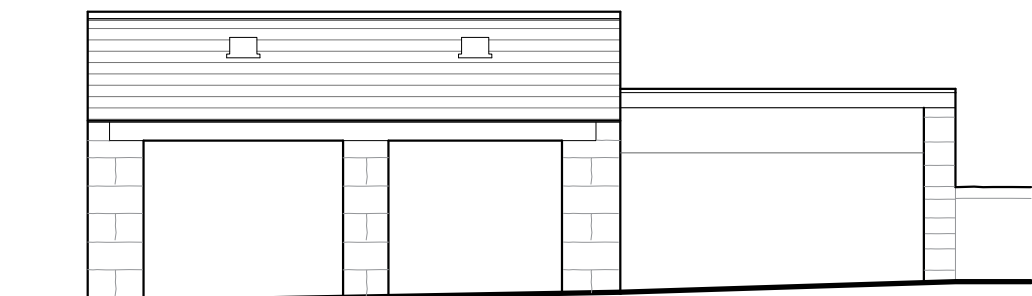

Outbuilding East Elevation

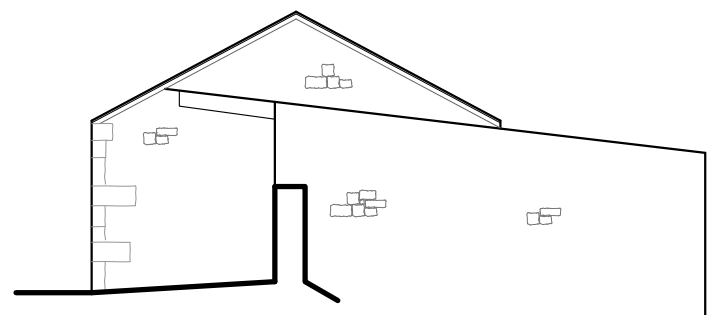

Outbuilding North Elevation



Section A-A

▼ 105.00m above OS Datum

Client Ribble Valley Property Ltd		
Job Title Proposed development of land at Higher College Farm Longridge PR3 2YY		
Drawing Title Existing Elevations and Section A-A		
Scale 1:100 @ A1	Date Sept 2021	Drawn NE
<div><div><div>spa</div><div>SUNDERLAND PEACOCK & ASSOCIATES LTD. HAZELMER, PIMALICO ROAD, CLITHEROE LANCASHIRE, BB7 2AG T 01200 423178 F 01200 427328 E info@sunderlandpeacock.com www.sunderlandpeacock.com</div></div><div><div>ARCHITECTS</div><div></div></div></div>		
6478 - 03		