
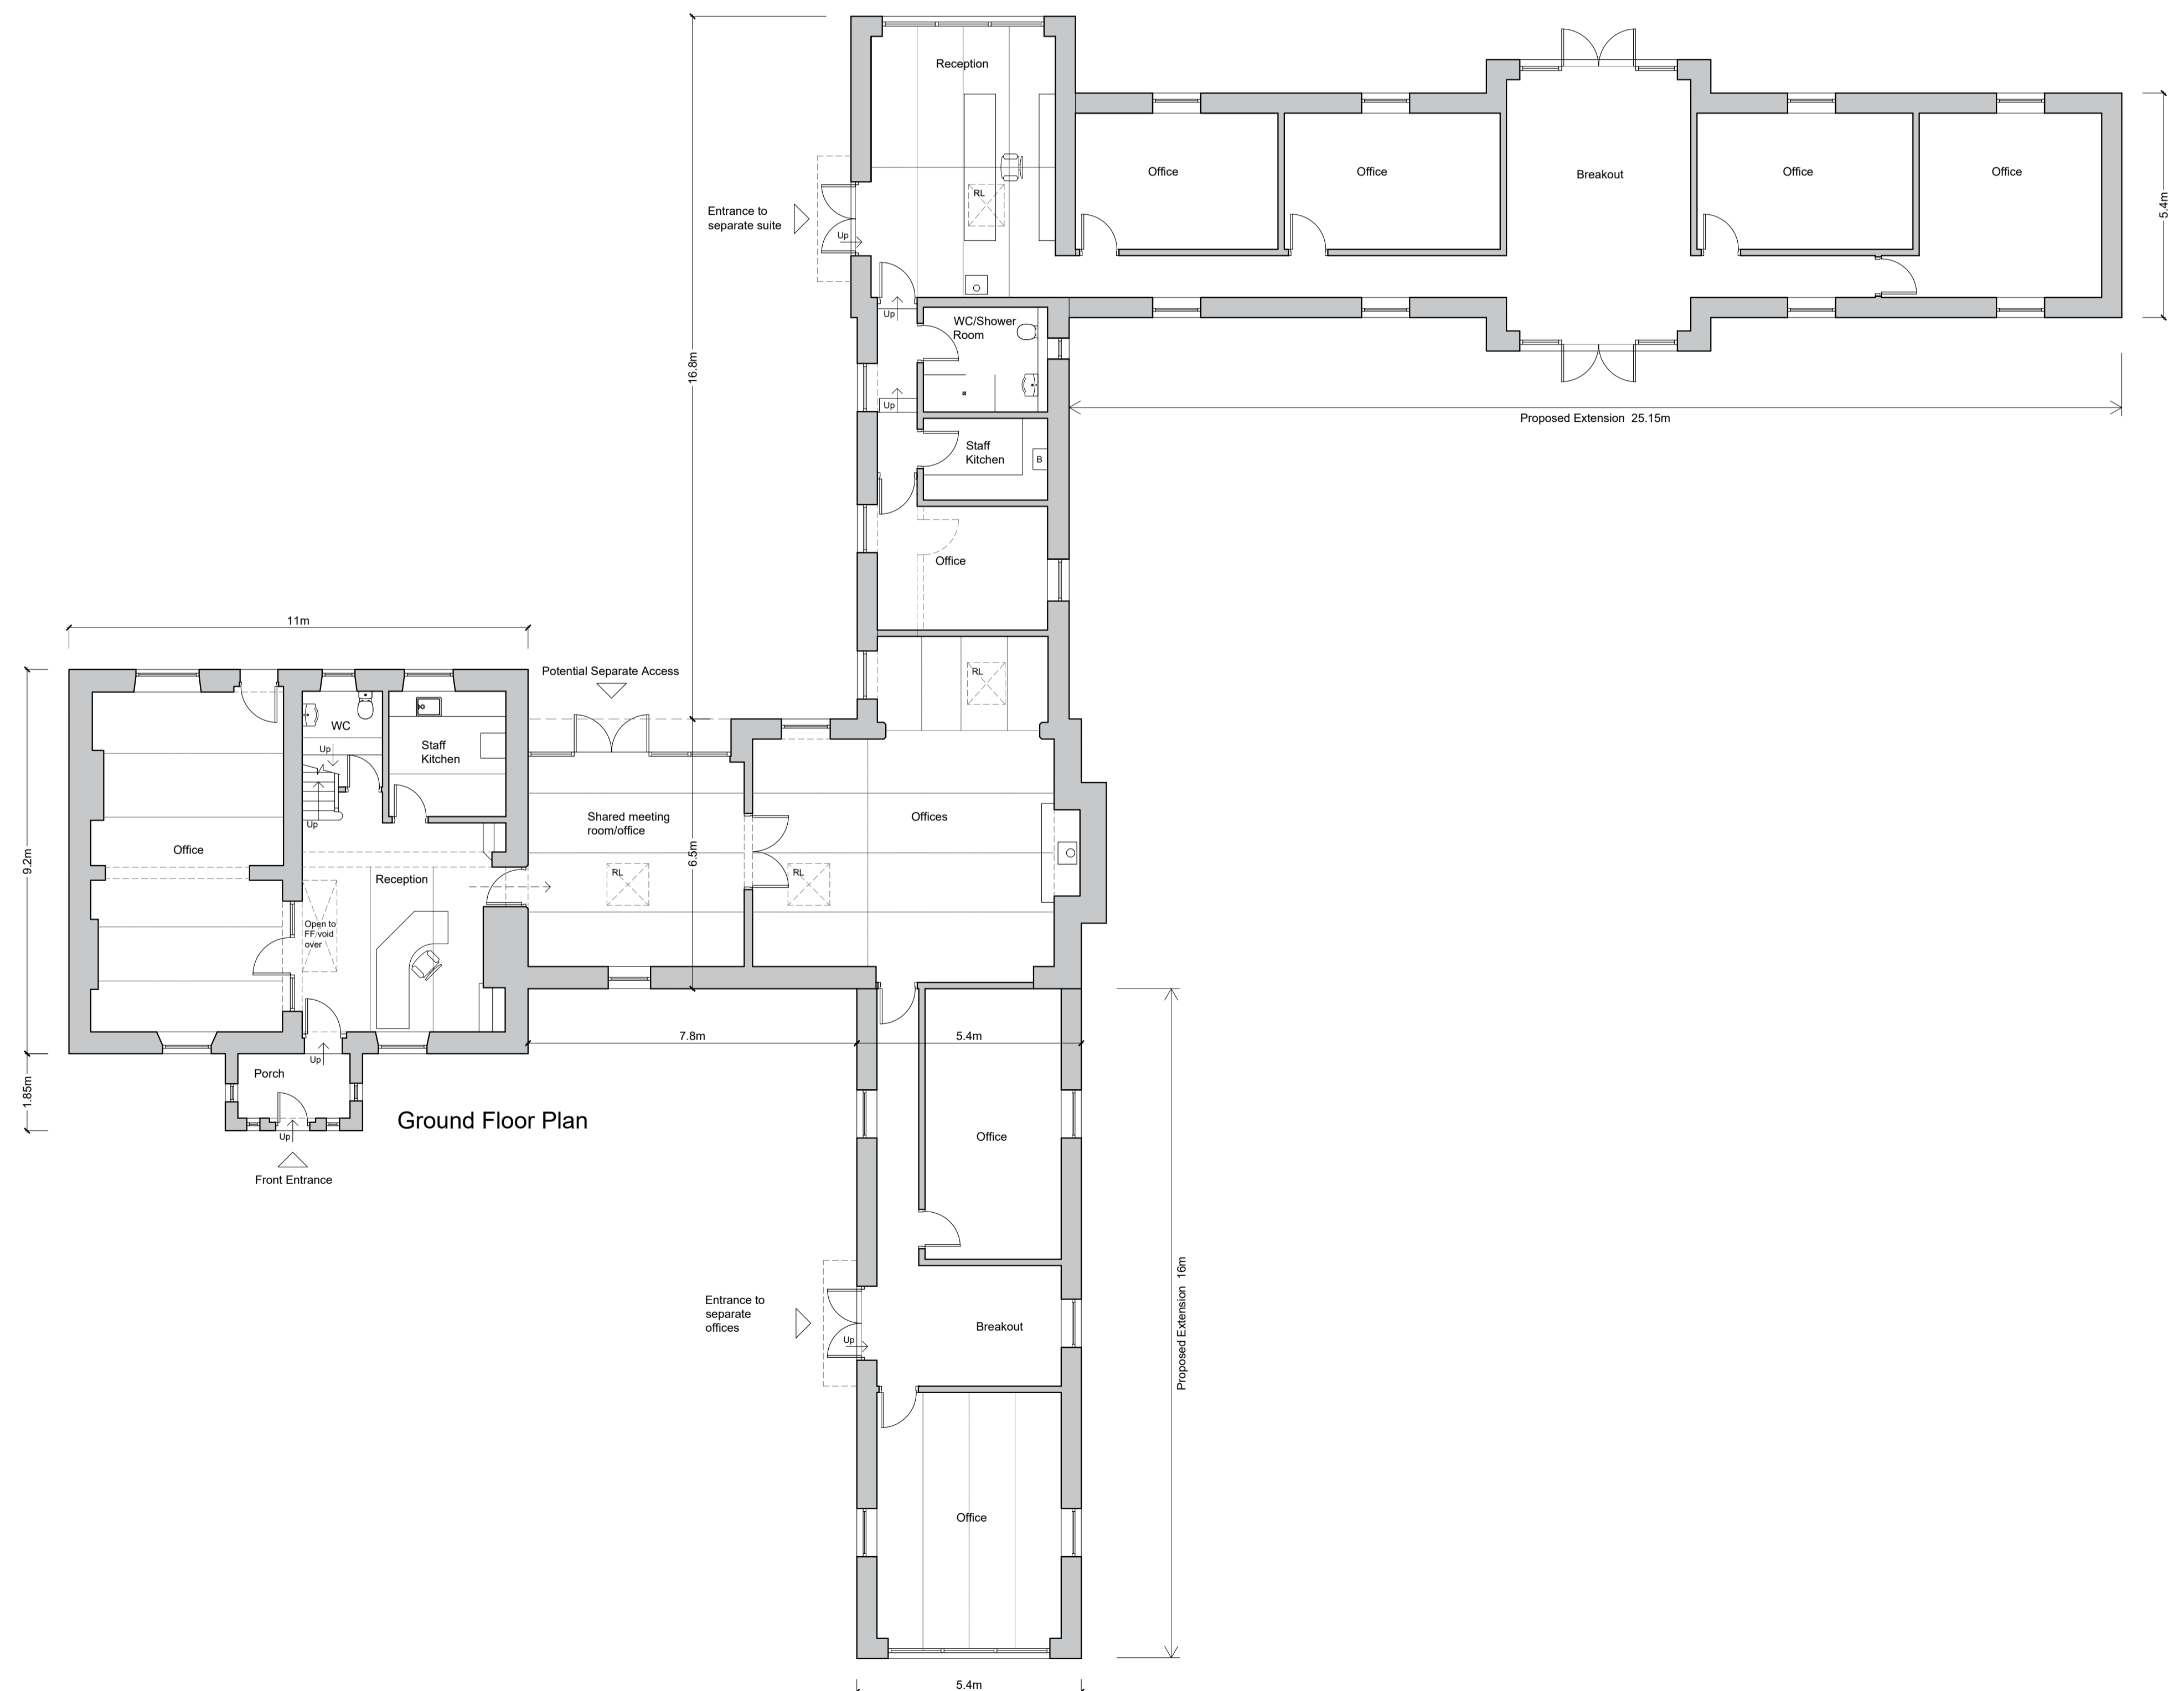
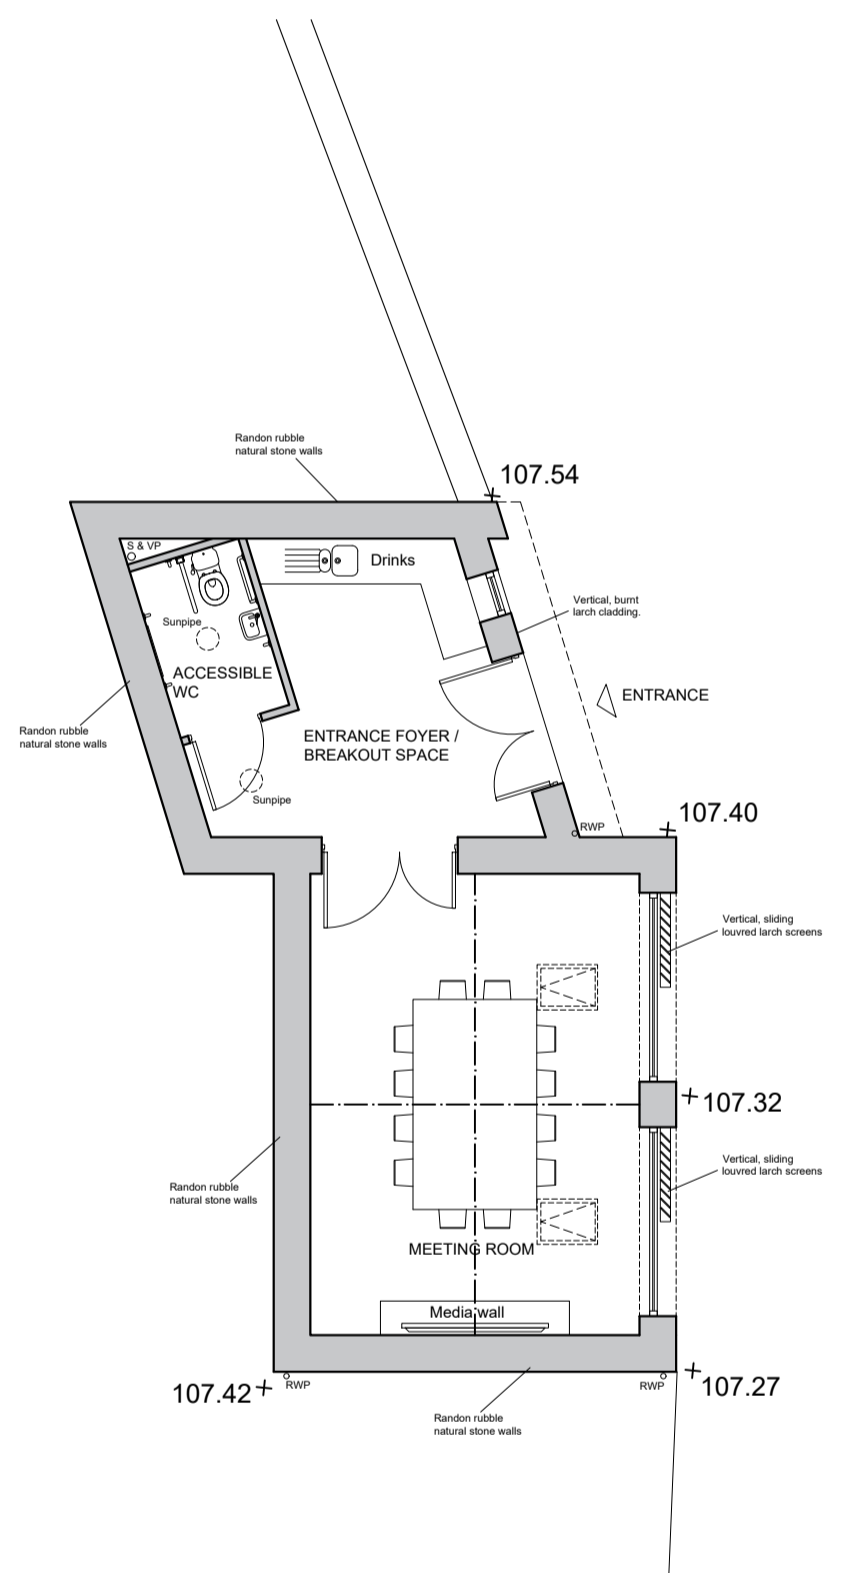
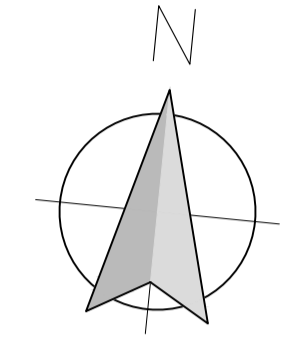
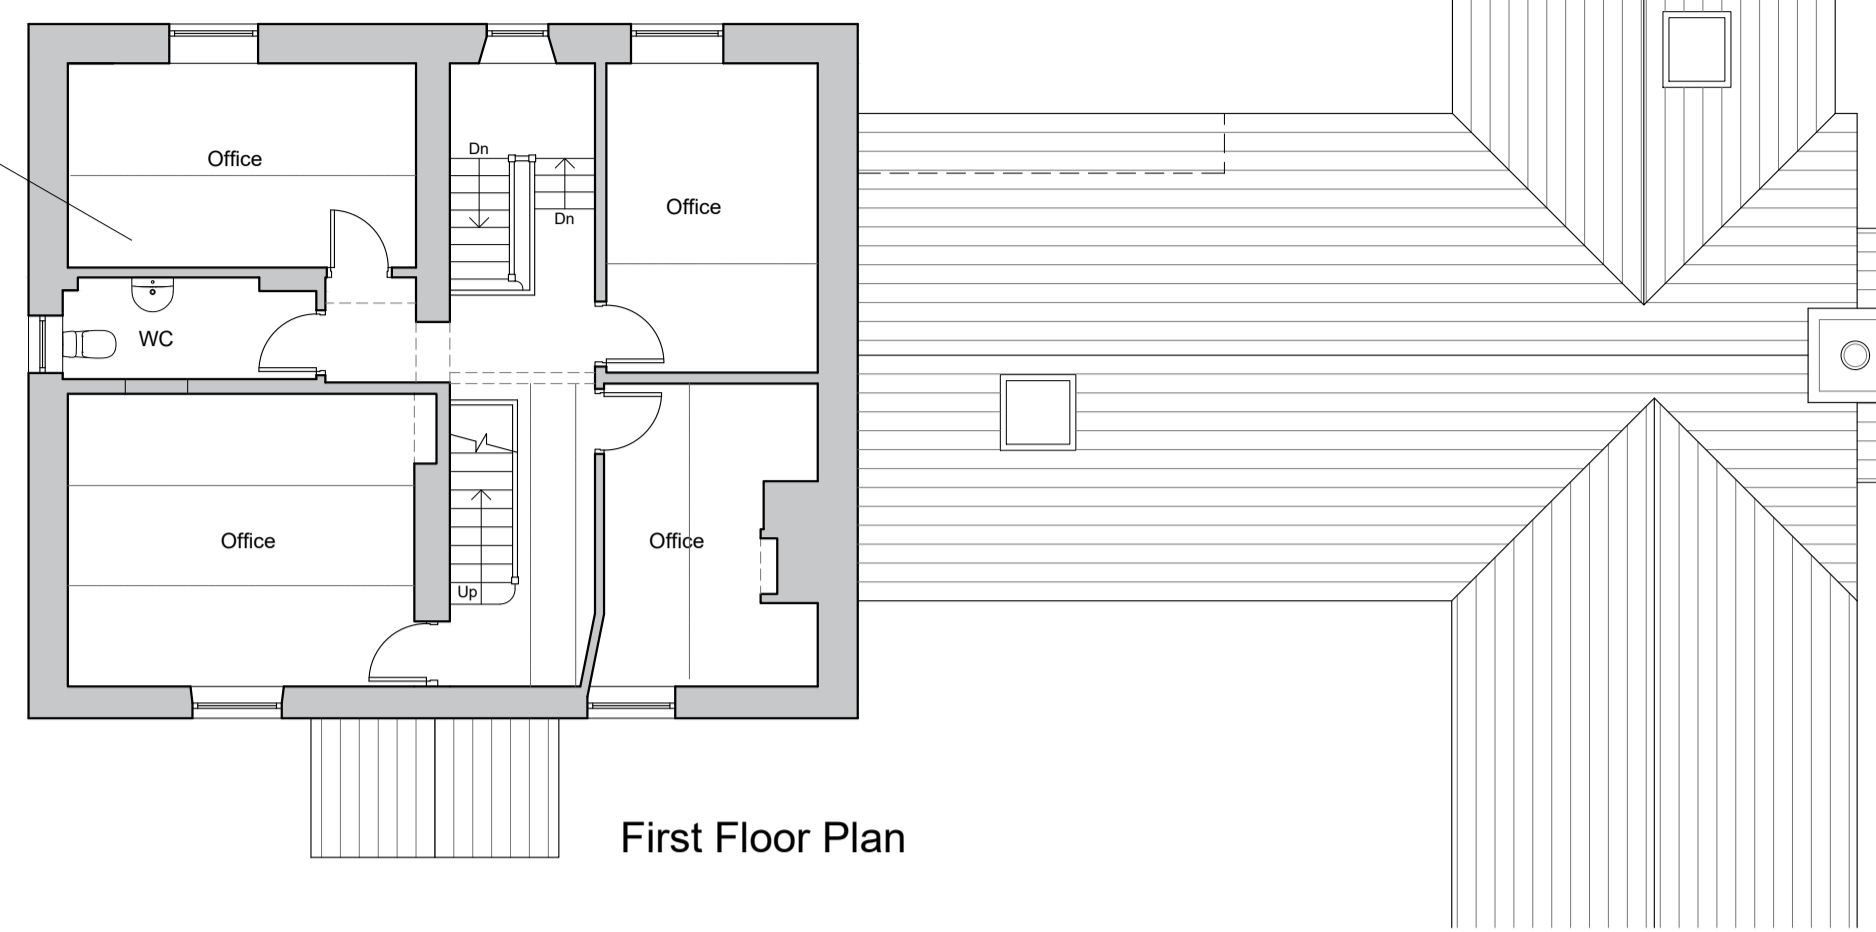


Note: Fire escape arrangements from first and second floors will need early discussion with Building Control. Doors may need to be 1 hour fire rated.

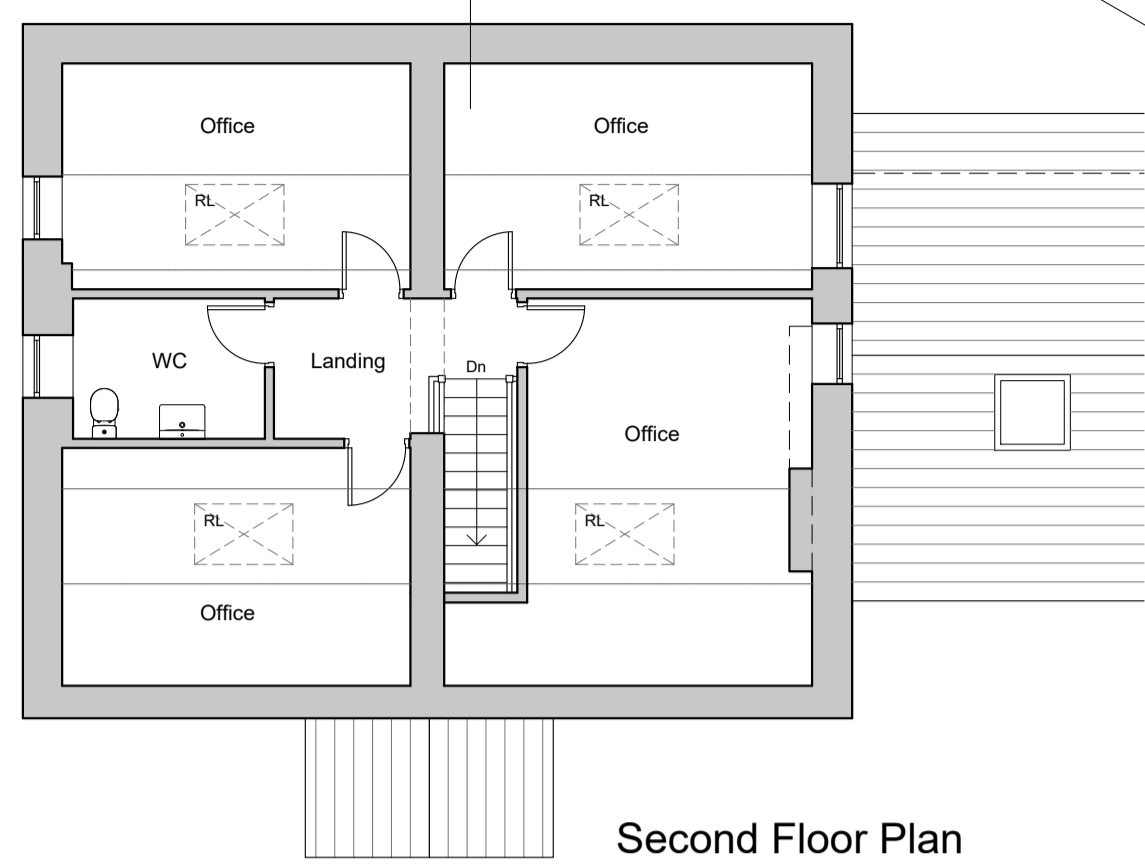

- REVISIONS:**
- Rev A - Extension indicated. - 22.10.2021 - NE
 - Rev B - Dimensions added. - 05.11.2021 - NE
 - Rev C - Proposed Outbuilding Plan layout added - 15.11.2021 - RS
 - Rev D - Annotation amended. - 03.12.2021 - NE

Client
Ribble Valley Property Ltd

Job Title
Proposed development of land at Higher College Farm Longridge PR3 2YY

Drawing Title Proposed Floor Plans For House Conversion and Extension		
Scale 1:100 @ A1	Date Sept 2021	Drawn NE

spa
SUNDERLAND PEACOCK ARCHITECTS
SUNDERLAND PEACOCK & ASSOCIATES LTD.
HAZELMERE, PULICHO ROAD, CLITHEROE
LANCASHIRE, BB7 2JG
T 01200 423178 F 01200 427328
E info@sunderlandpeacock.com
www.sunderlandpeacock.com

6478 - 06 Rev D