





Ordnance Survey, (c) Crown Copyright 2022. All rights reserved. Licence number 100022432

Location Plan
0 10 50m
1:1250

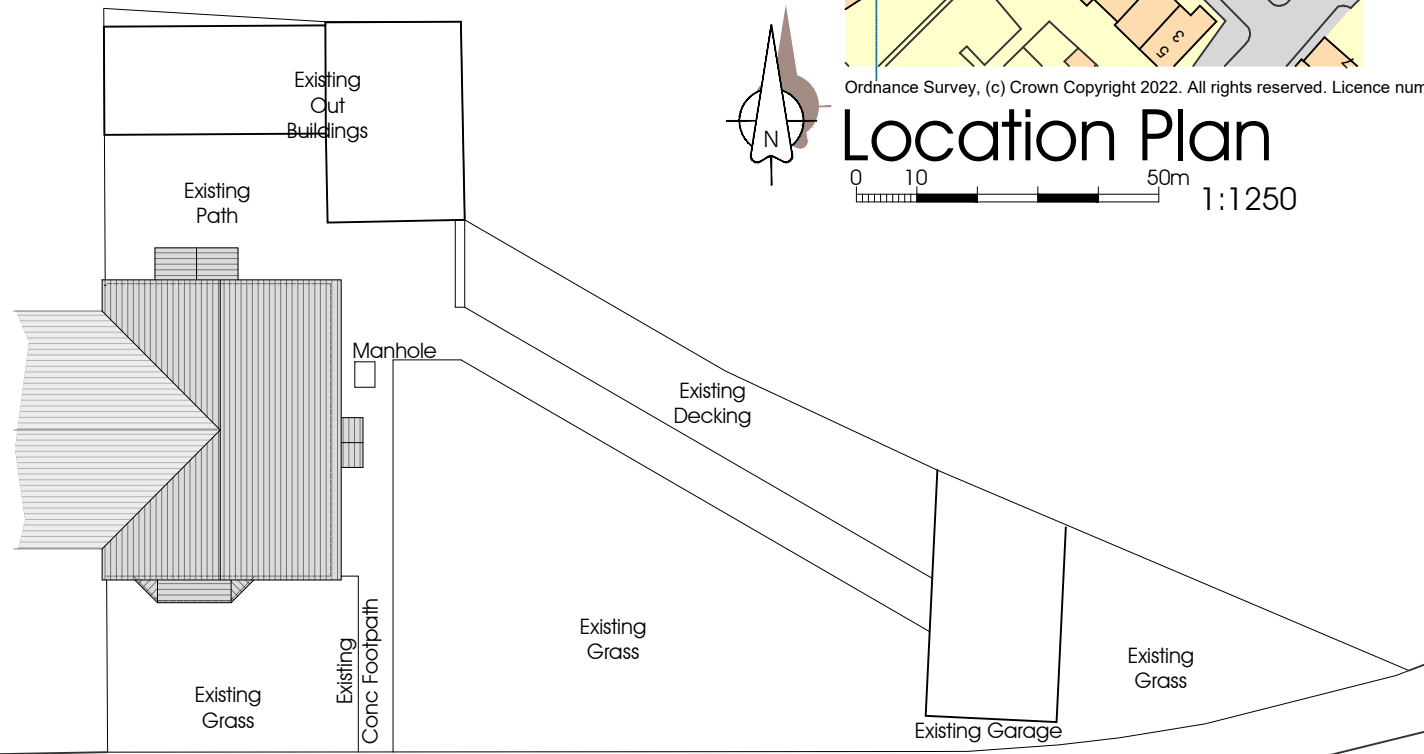


FAIR SNAPE AVENUE

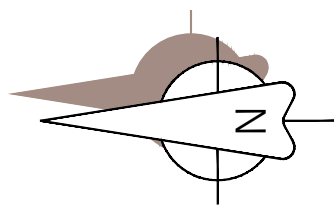


Existing Site and Roof Plan

1:200

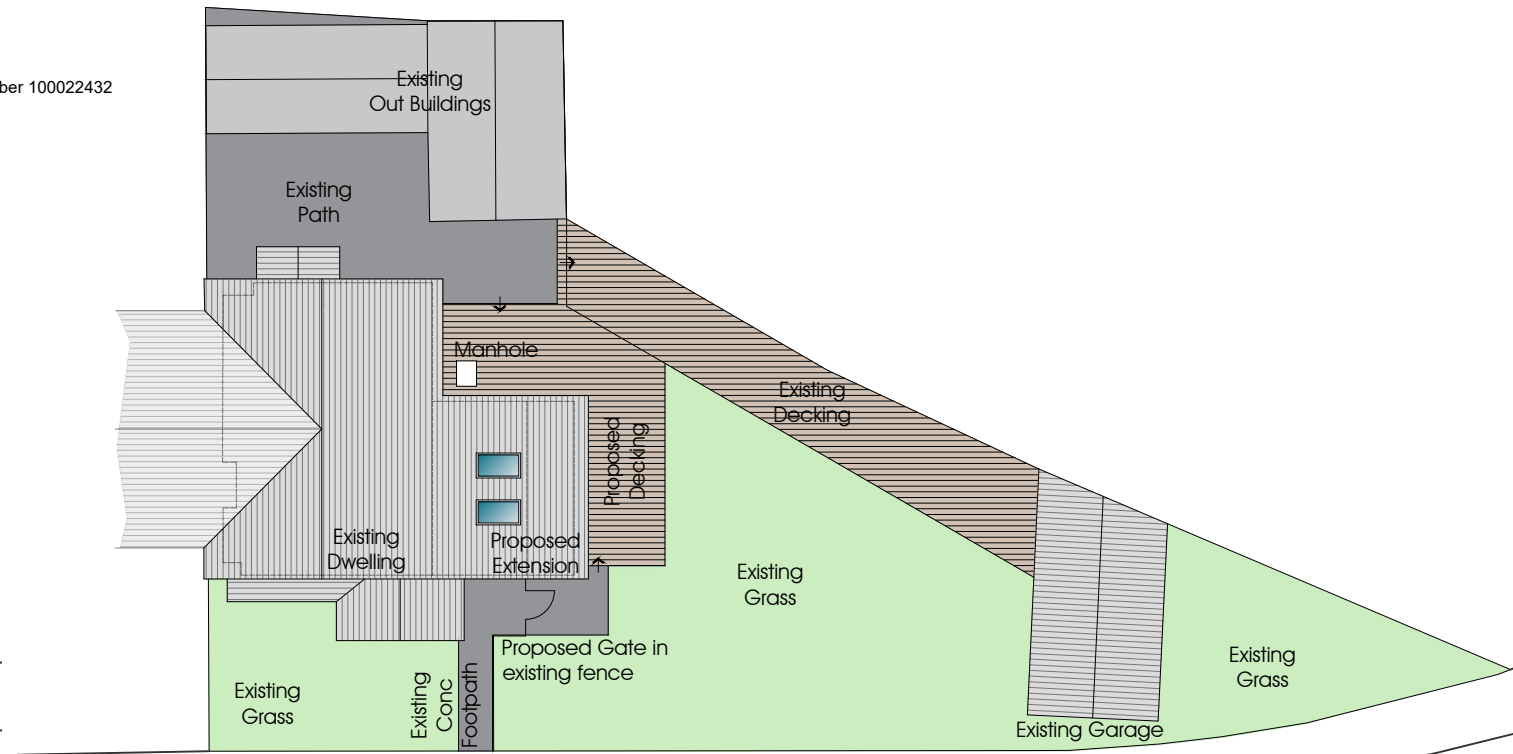


FAIR SNAPE AVENUE

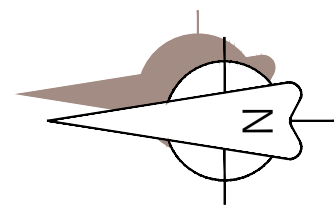

Proposed Site and Roof Plan

1:200

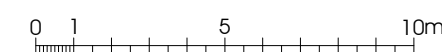

Extension & Alterations
10 Fair Snape Avenue Longridge PR3 3TL
Mr T Jackson
10 Fair Snape Avenue Longridge PR3 3TL

Location Plan and Existing Proposed Site and Roof Plans
DATE May 2022

JOB NO. 3321
DRAWING NO. 01
REVISION
SCALE Shown at @ A3








Elevation West
scale 1:100

Elevation South
scale 1:100

Elevation East
scale 1:100

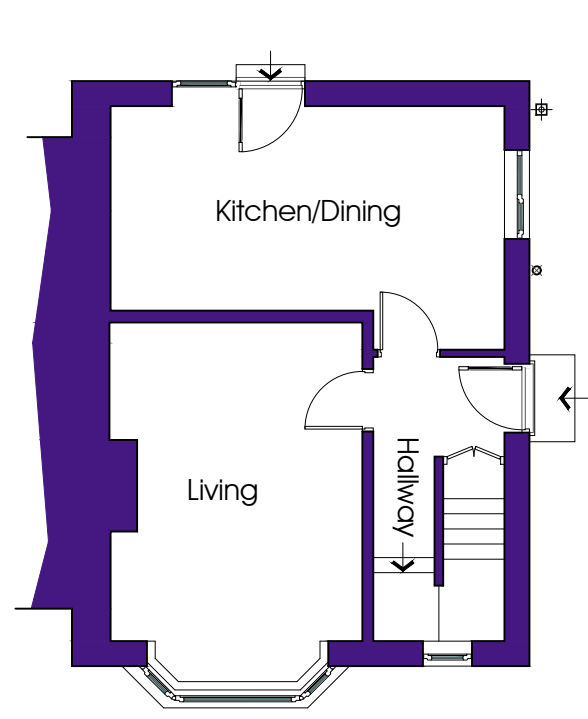


Ground Floor Plan
scale 1:100

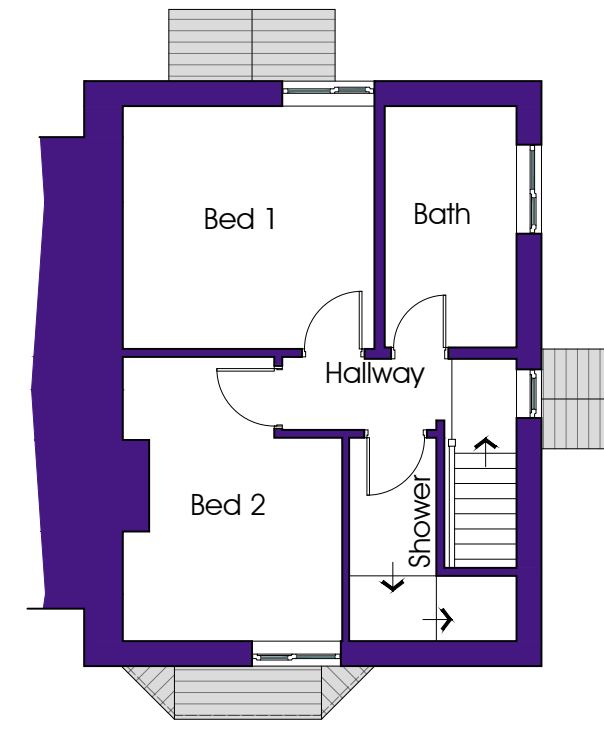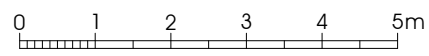


First Floor Plan
scale 1:100

NOTES:
1: This drawing is for Planning Application purposes only

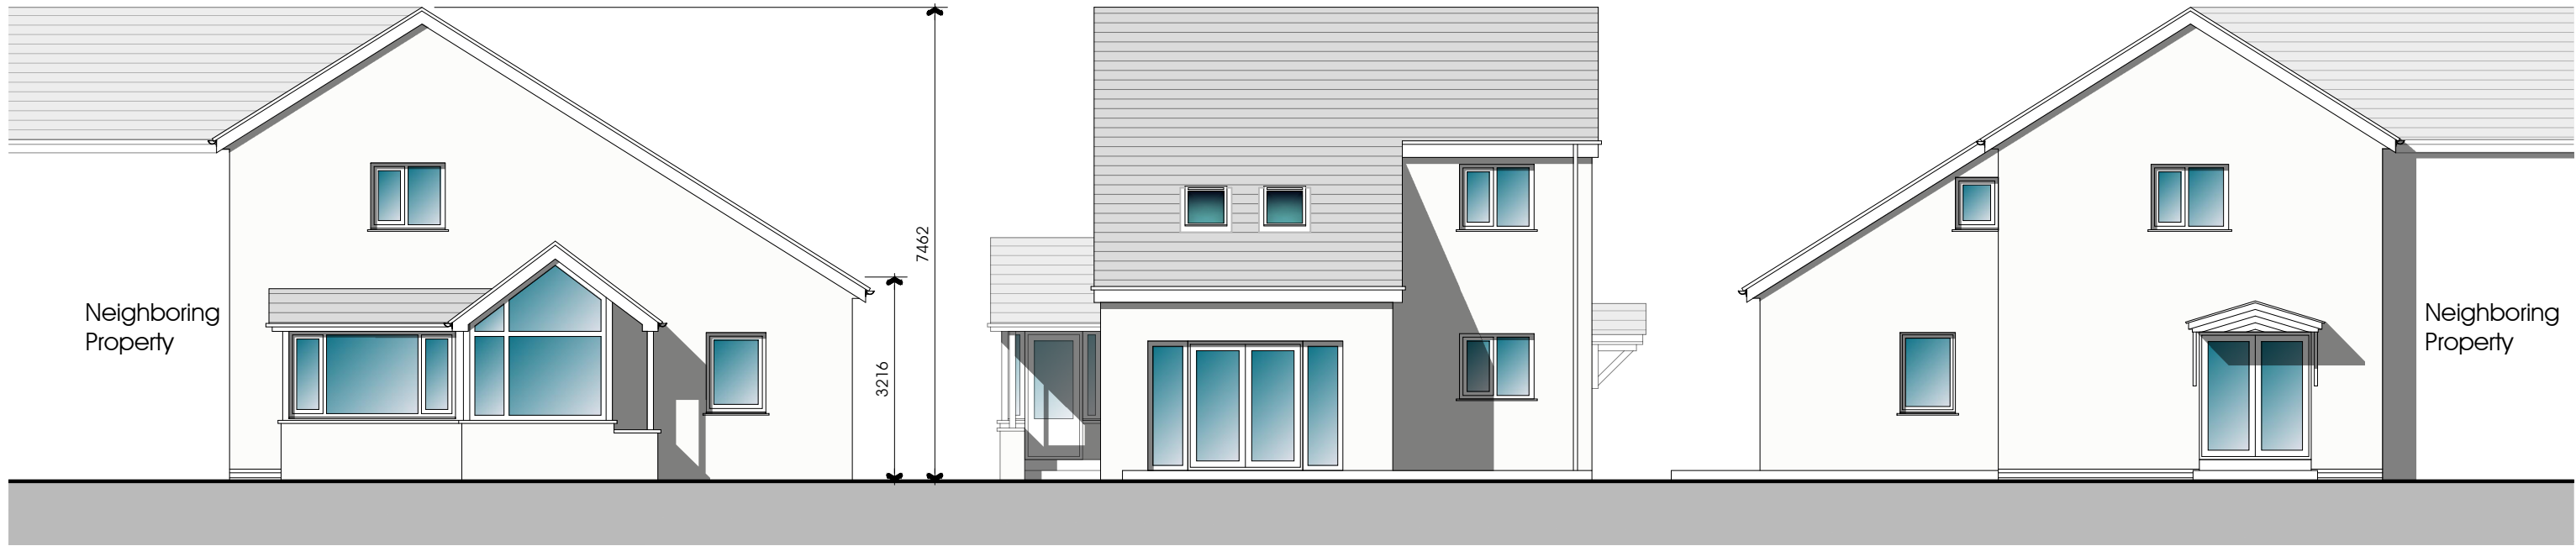

Elevation West

scale 1:100

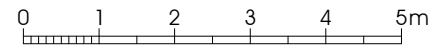


Elevation South

scale 1:100


Elevation East

scale 1:100

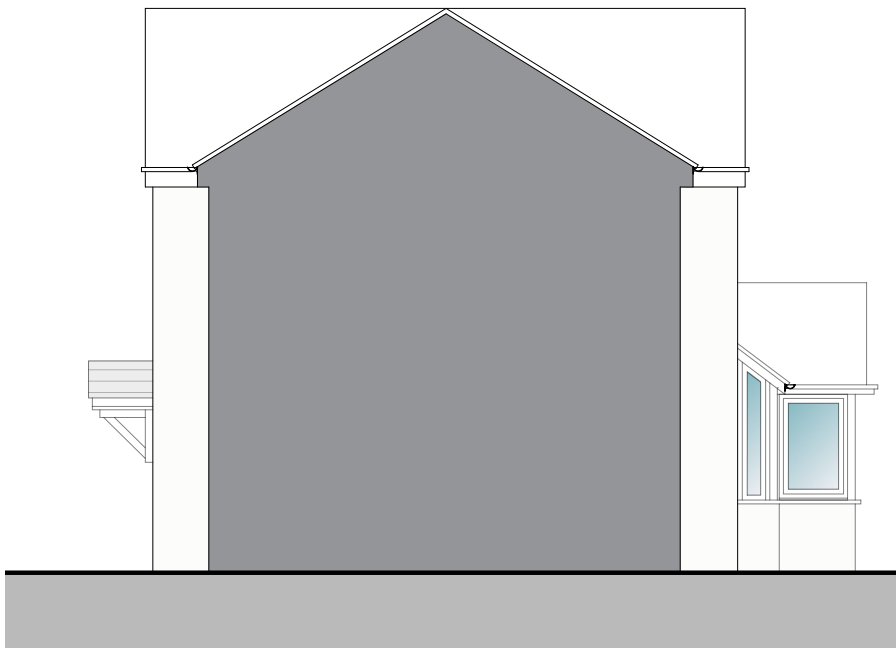


Elevation North

scale 1:100

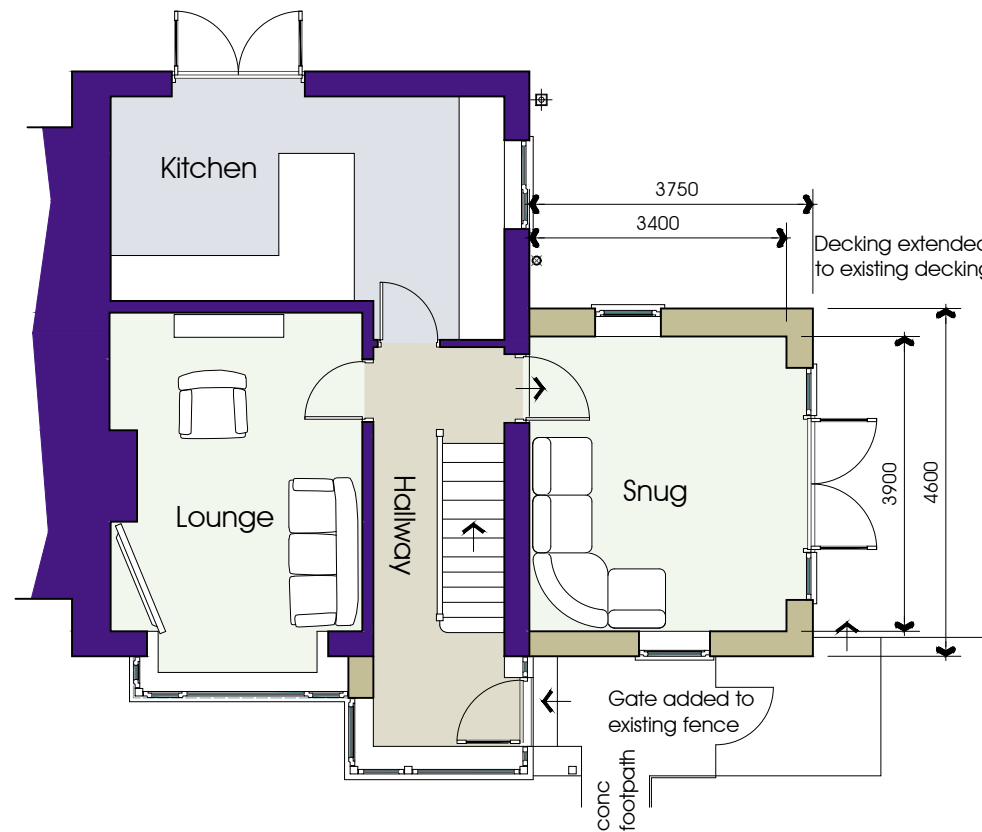

Proposed Ground Floor Plan

scale 1:100

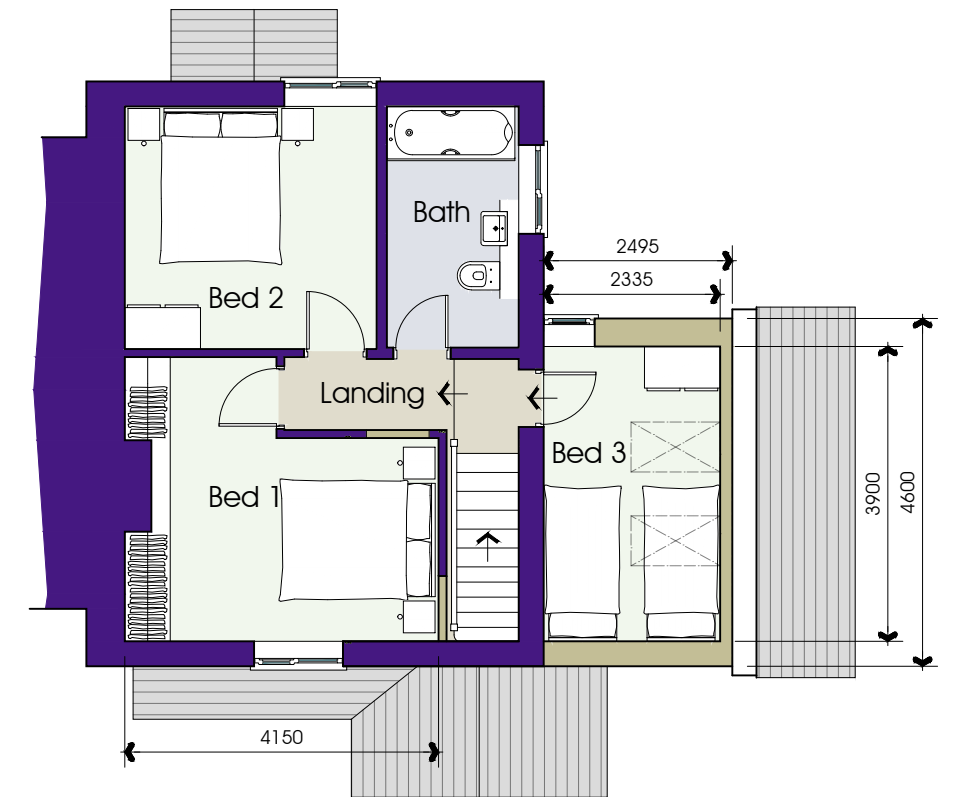

Proposed First Floor Plan

scale 1:100

Extension & Alterations
10 Fairsnape Avenue Longridge PR3 3TL
Mr T Jackson
10 Fairsnape Avenue Longridge PR3 3TL

Proposed Floor Plans and Elevations
DATE May 2022

JOB NO. 3321
DRAWING NO. 03
REVISION
SCALE 1:100 @ A3

