

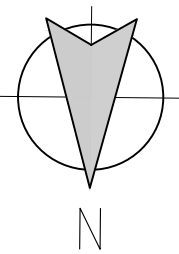


This drawing is to be read in conjunction with all relevant Architect, consultants' and specialist drawings and specifications. The Architect is to be notified of any discrepancies before proceeding. Do not scale from this drawing. All dimensions and levels are to be checked on site. This drawing is subject to copyright. All work carried out before Planning and Building Permission has been granted is at the contractor's risk.

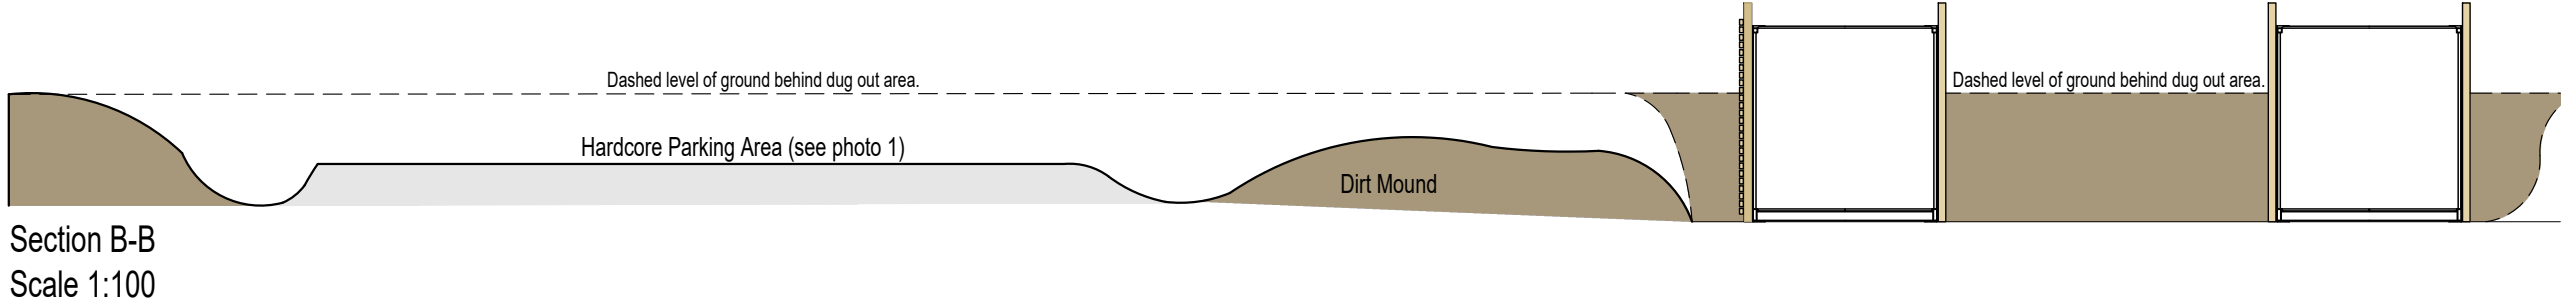


The Rann


As existing- Average road width 3.8m

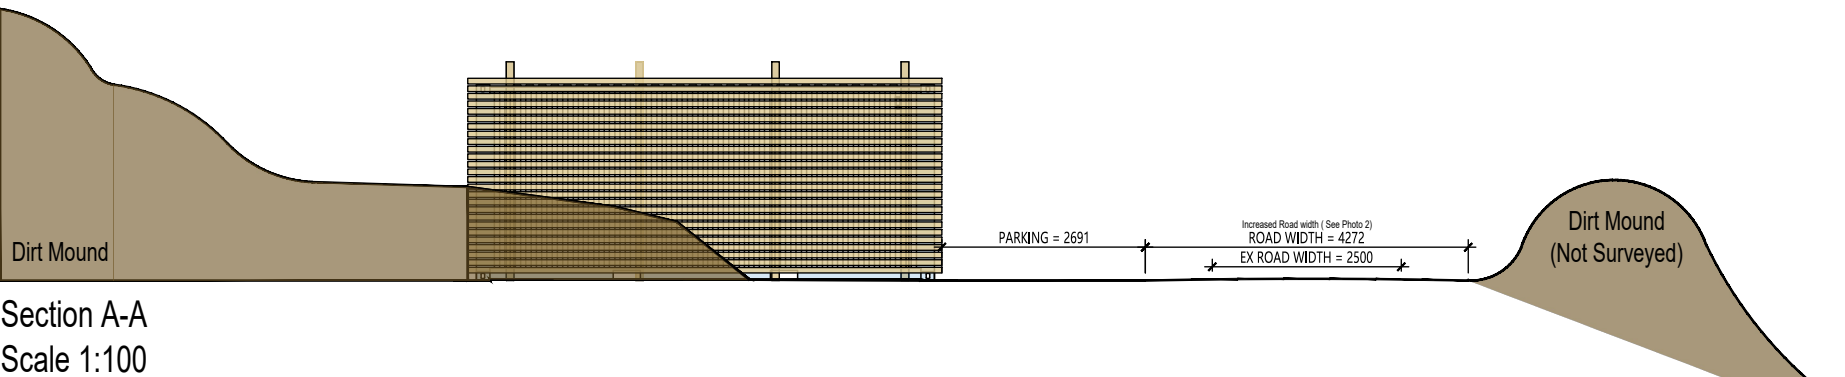


Container 1

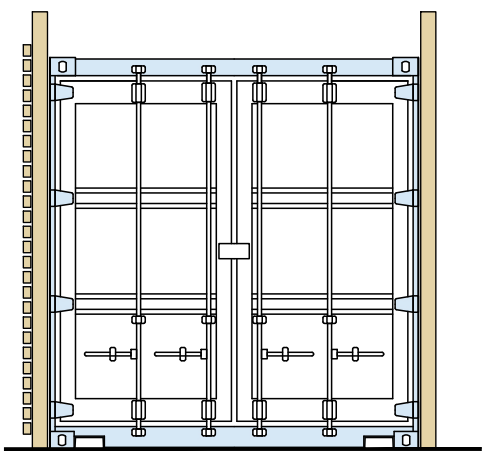


Existing Front Elevation
1:50 Scale

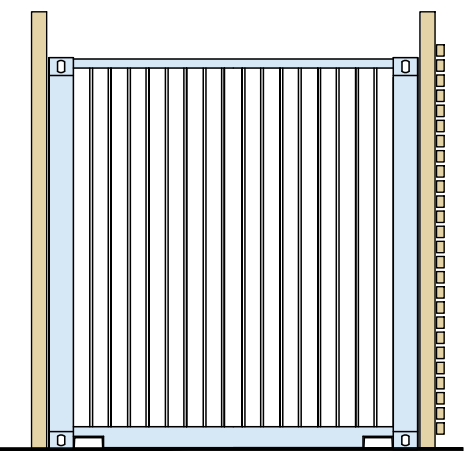

Existing Rear Elevation
1:50 Scale

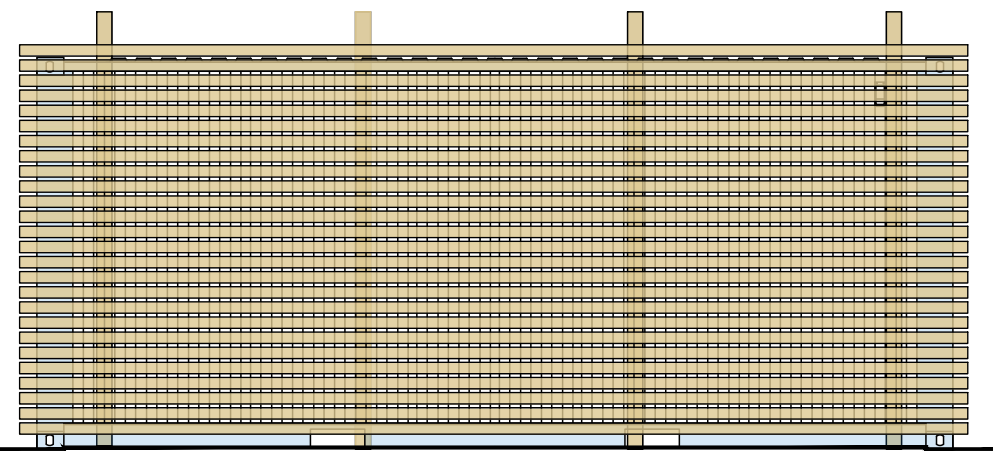


Existing Side Elevation
1:50 Scale

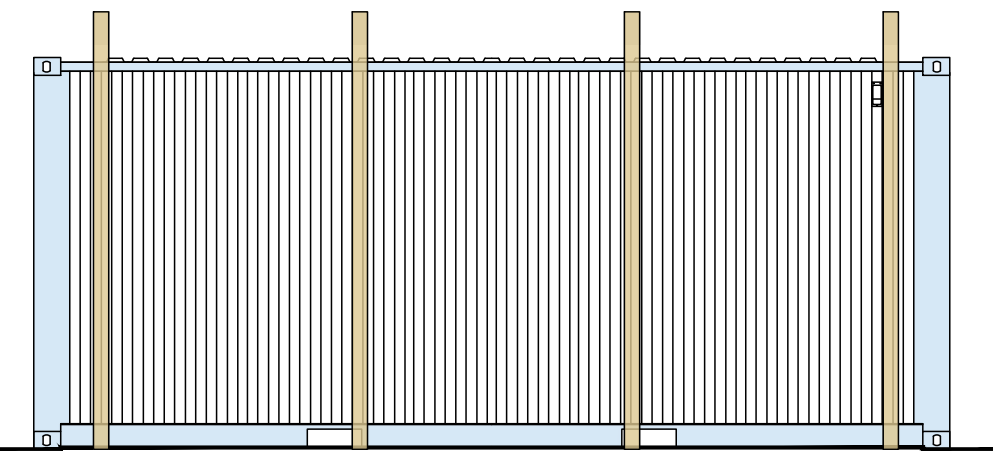


Existing Side Elevation
1:50 Scale


Container 2

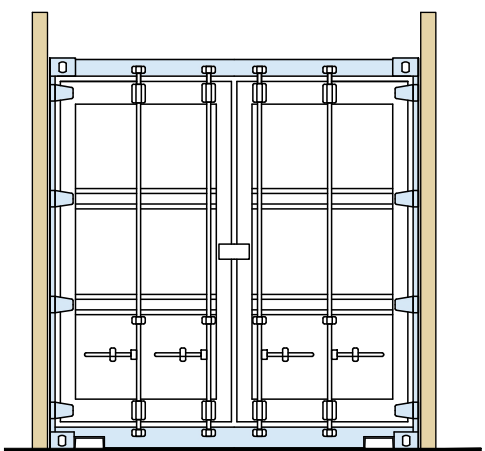


Existing Front Elevation
1:50 Scale

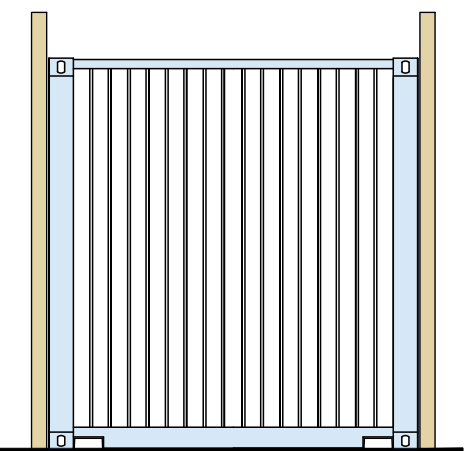

Existing Rear Elevation
1:50 Scale

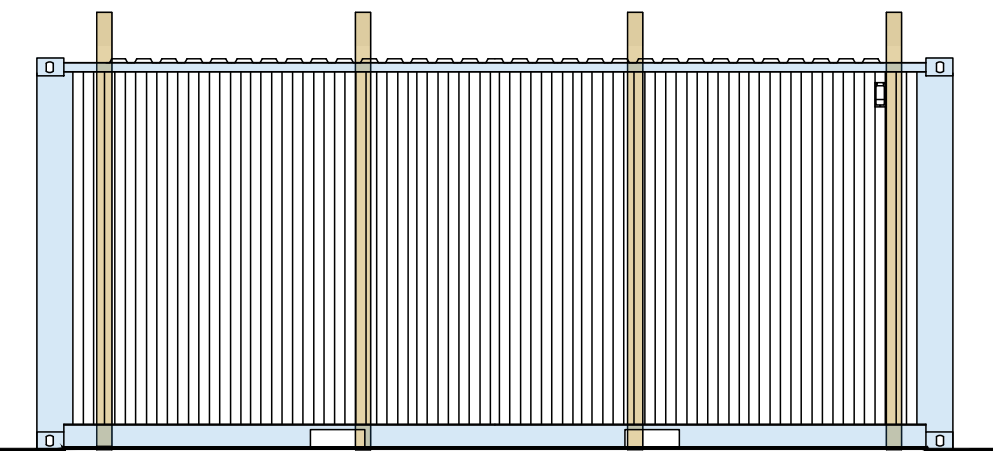

Existing Side Elevation
1:50 Scale

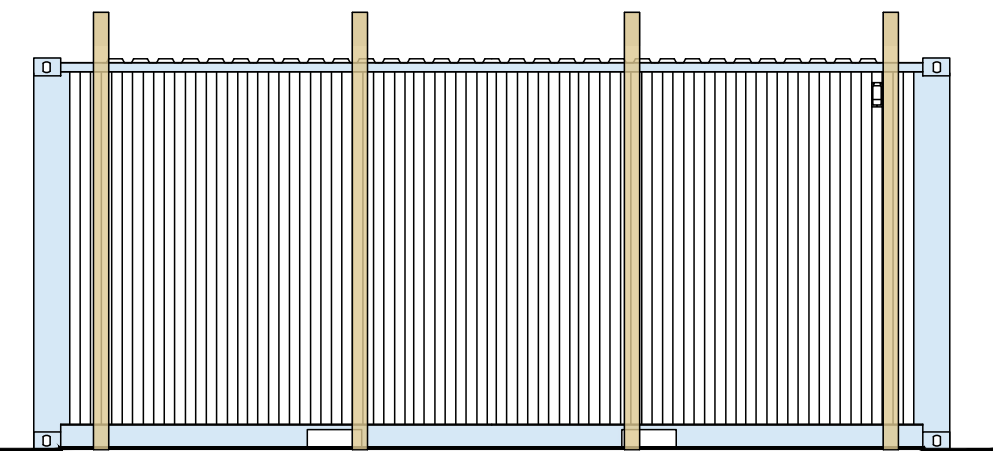

Existing Side Elevation
1:50 Scale

- REVISIONS:
- Rev C - Minor amendments - Aug 22 - NE
 - Rev B - Notes Amended - Jun 22 - TDS
 - Rev A - Notes Added - Jun 22 - TDS

Client
Megan Cottam

Drawing Title
Existing Site Plans, Elevations and Sections

Scale	Date	Drawn
As Shown@A1	1 Mar 2022	TDS

spa ARCHITECTS

SUNDERLAND PEACOCK & ASSOCIATES LTD.
HAZELMERE, PIMLICO ROAD, CLITHEROE
LANCASHIRE, BB7 2AG
T 01200 423178 F 01200 427328
E info@sunderlandpeacock.com
www.sunderlandpeacock.com

6625 - E01 C

Existing Site Plan
1:250 Scale

1:100 Scale

