



This drawing is to be read in conjunction with all relevant Architect, consultants' and specialist drawings and specifications. The Architect is to be notified of any discrepancies before proceeding. Do not scale from this drawing. All dimensions and levels are to be checked on site. This drawing is subject to copyright. All work carried out before Planning and Building Permission has been granted is at the contractor's risk.

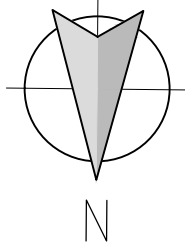

The Rann

Pre-existing- Average road width 2m

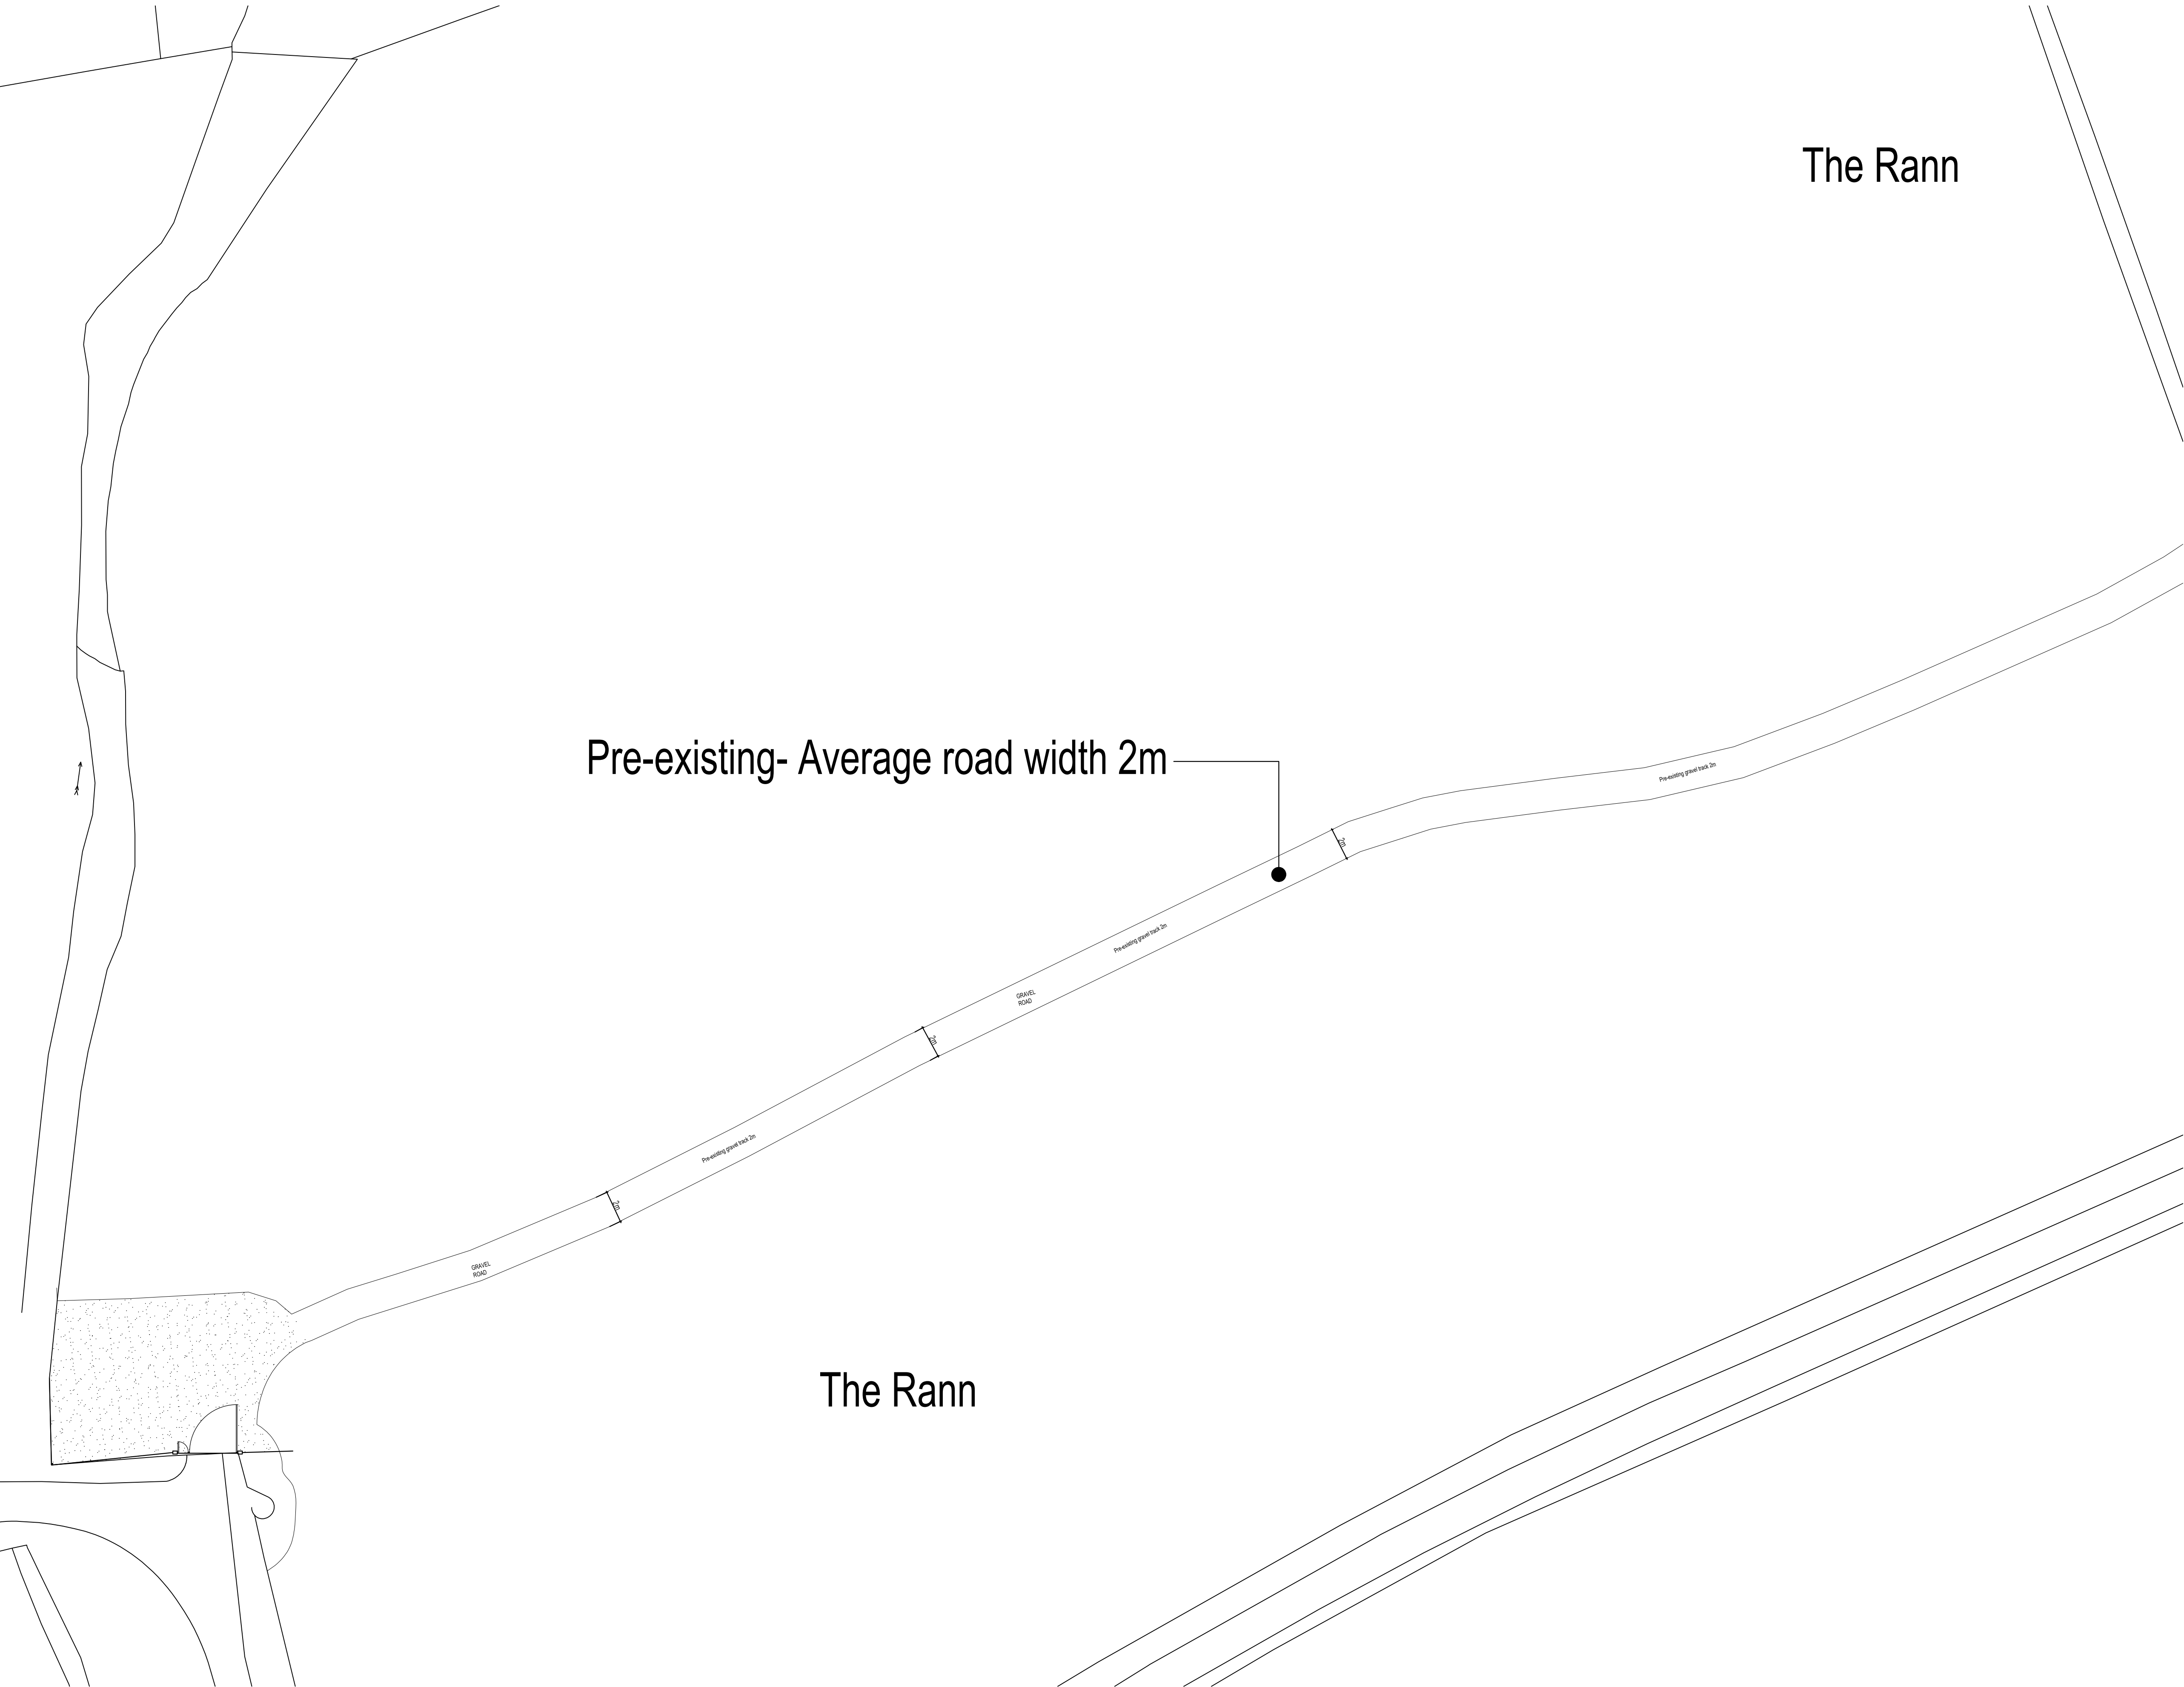

Pre - Existing Site Plan
1:250 Scale

Client Megan Cottam		
Job Title The Rann Saccary Lane Mellor		
Drawing Title Pre -Existing Site Plans		
Scale As Shown@A1	Date 1 Mar 2022	Drawn TDS
<div><div>spa ARCHITECTS</div><div><small>SUNDERLAND PEACOCK & ASSOCIATES LTD. HAZELMERE, PIMLICO ROAD, CLITHEROE LANCASHIRE, BB7 2AG T 01200 423178 F 01200 427328 E info@sunderlandpeacock.com www.sunderlandpeacock.com</small></div></div>		
<div><div>6625</div><div>-PRE01</div></div>		