


This drawing is to be read in conjunction with all relevant Architect, consultants' and specialists' drawings and specifications. The Architect is to be notified of any discrepancies before proceeding. Do not scale from this drawing. All dimensions and levels are to be checked on site. This drawing is subject to copyright. All work carried out before Planning and Building Permission has been granted is at the contractor's risk.

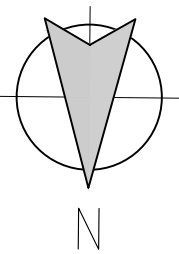

The Rann

Proposed- Average road width 2m

Proposed- Average road width 2.9m

WELFARE UNIT

CONTAINERS

T2

T1

COMPACTED GRAVEL FINISH

Dirt Mound

Section A-A  
Scale 1:100

PROFILED SHEET ROOFING


Section B-B  
Scale 1:100

PROFILED SHEET ROOFING


YORKSHIRE BOARDING

Proposed Welfare Unit (Front Elevation)  
1:100 Scale


Proposed Welfare Unit (Rear Elevation)  
1:100 Scale

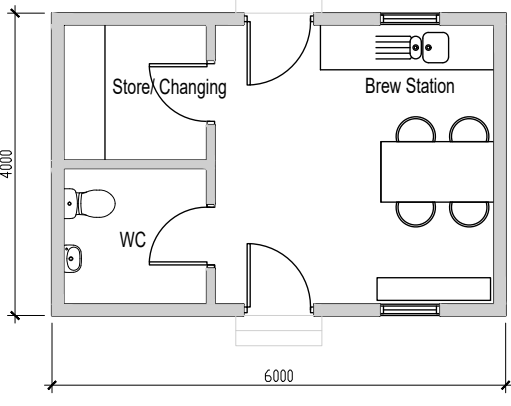


Proposed Welfare Unit (Ground Floor Plan)  
1:100 Scale

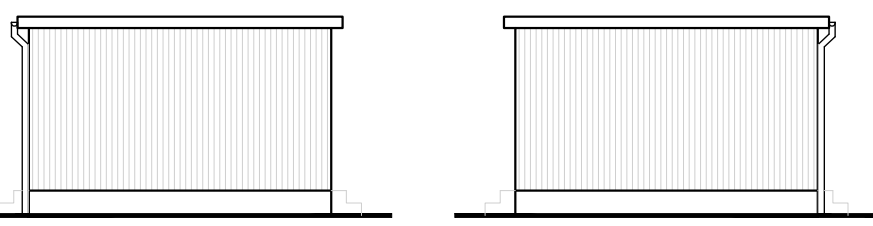


Proposed Welfare Unit (Side Elevations)  
1:100 Scale

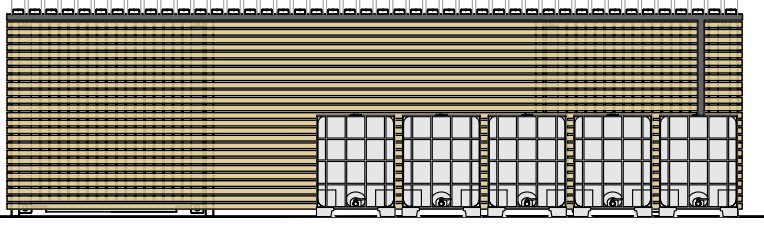


Proposed Storage Area (Rear Elevation)  
1:100 Scale

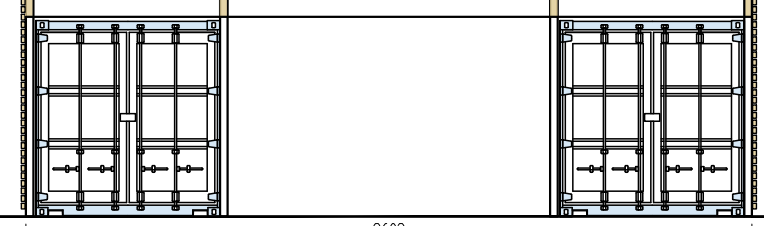

Proposed Storage Area (Front Elevation)  
1:100 Scale

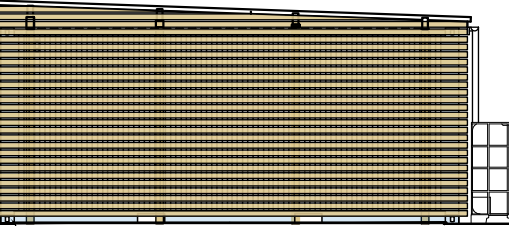

Proposed Storage Area (Side Elevations)  
1:100 Scale

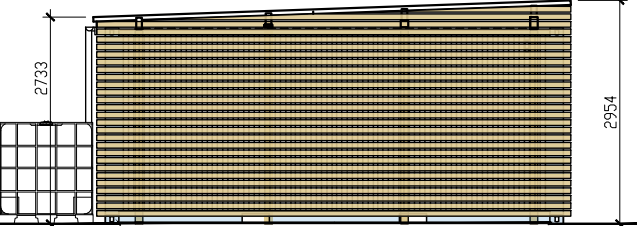


Materials Key:



Metal Profiled Sheet



Yorkshire Boarding

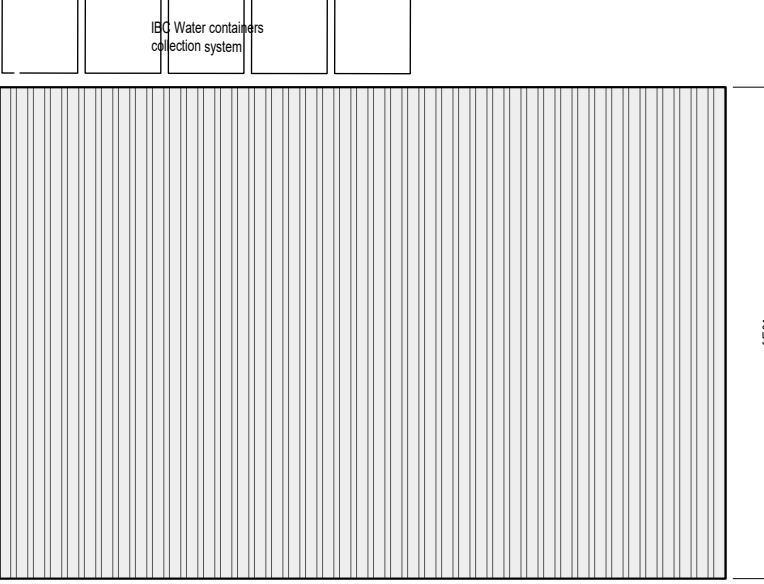

Proposed Storage Area (Ground Floor Plan)  
1:100 Scale

Existing Site Plan  
1:250 Scale

1:50 Scale  
1:100 Scale



REVISIONS:

Rev B - Minor amendments - Aug 22 - NE  
Rev A - Storage Area Updated - Jun 22 - TDS

Client	Megan Cottam	
Job Title	The Rann Saccary Lane Mellor	
Drawing Title	Proposed Site Plans, Elevations and Sections	
Scale	Date	Drawn
As Shown@A1	1 Mar 2022	TDS

spa

ARCHITECTS

SUNDERLAND PEACOCK  
SUNDERLAND PEACOCK & ASSOCIATES LTD.  
HAZELMERE, PIMLICO ROAD, CLITHEROE  
LANCASHIRE, BB7 2AG  
T: 01206 423178 F: 01206 427328  
E: info@sunderlandpeacock.com  
www.sunderlandpeacock.com

6625 - P01 B