



PROPOSED FLOOR PLAN

Scale 1:50

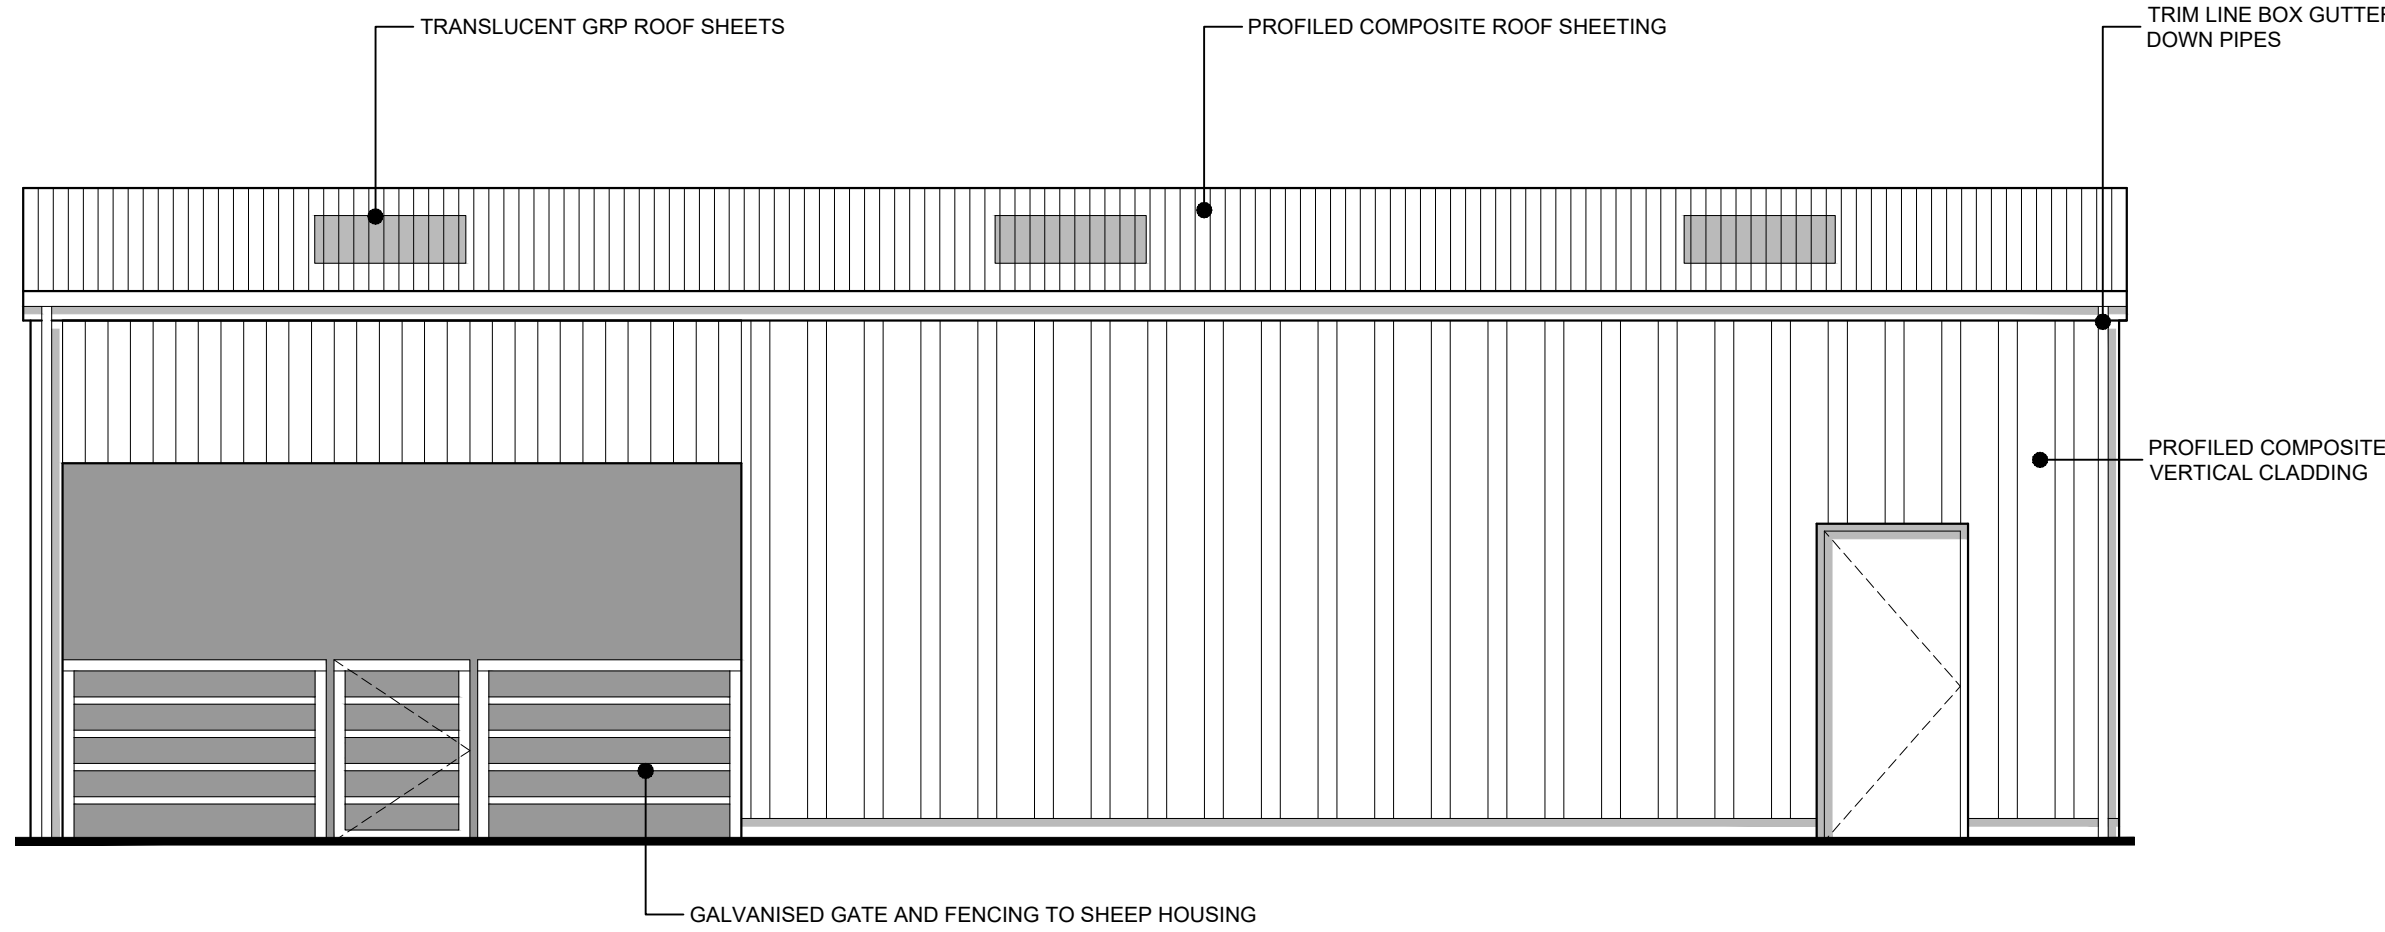


PROPOSED NORTH EAST ELEVATION

Scale 1:50

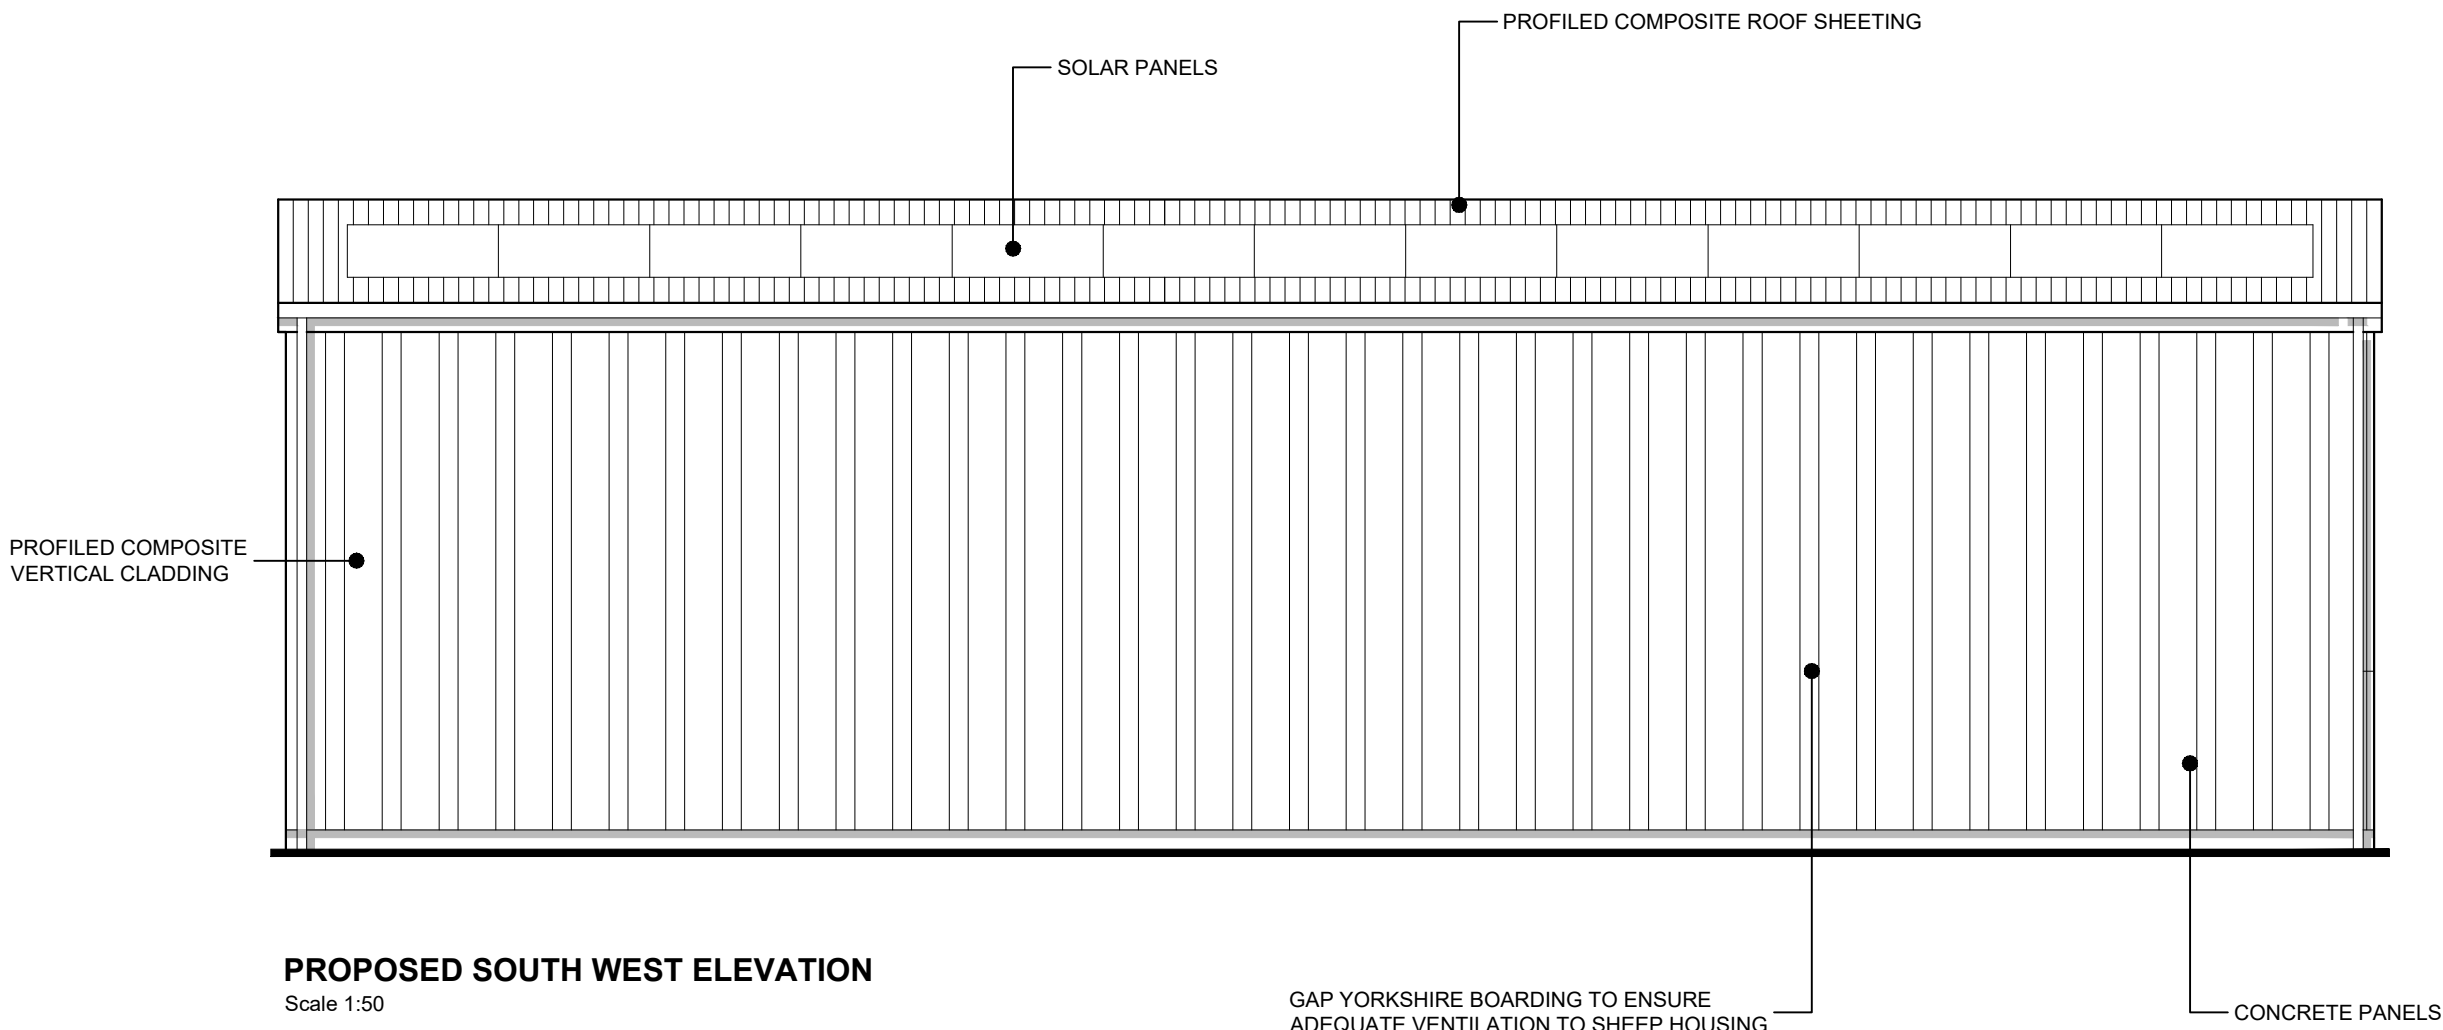


PROPOSED SOUTH WEST ELEVATION

Scale 1:50

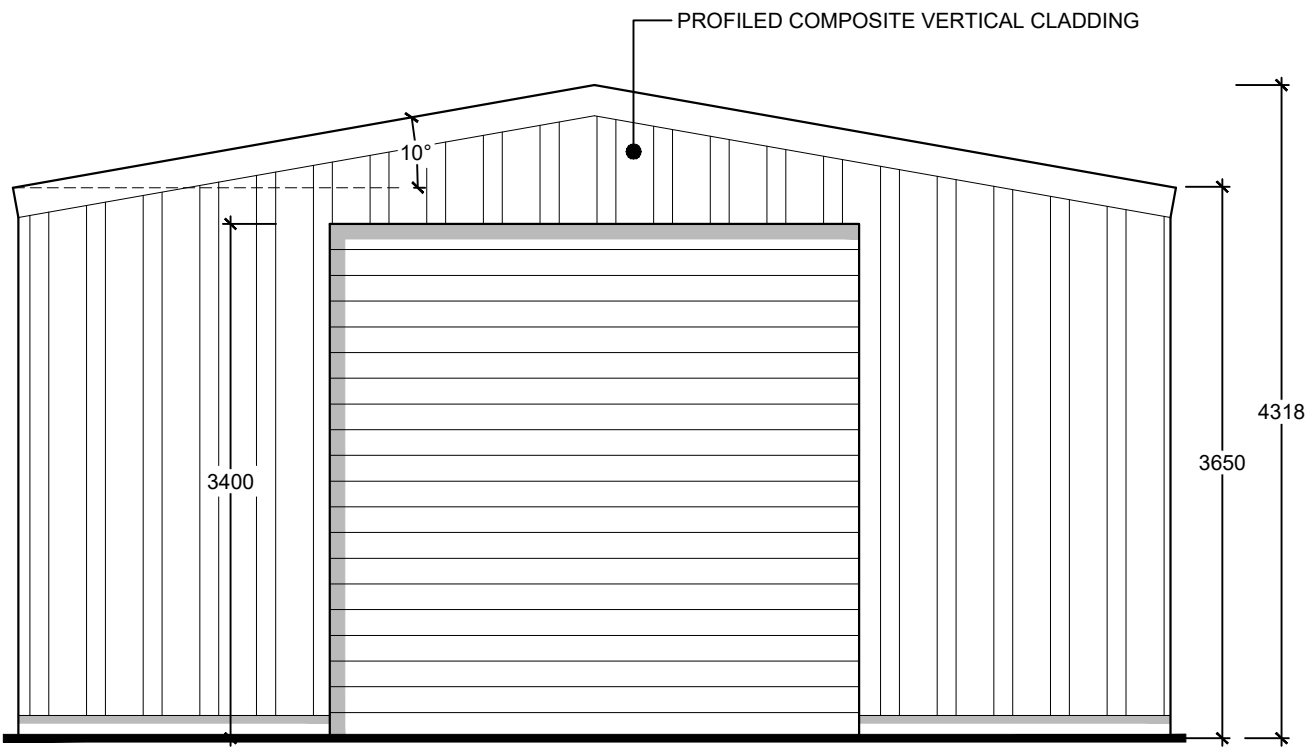

PROPOSED NORTH WEST ELEVATION

Scale 1:50

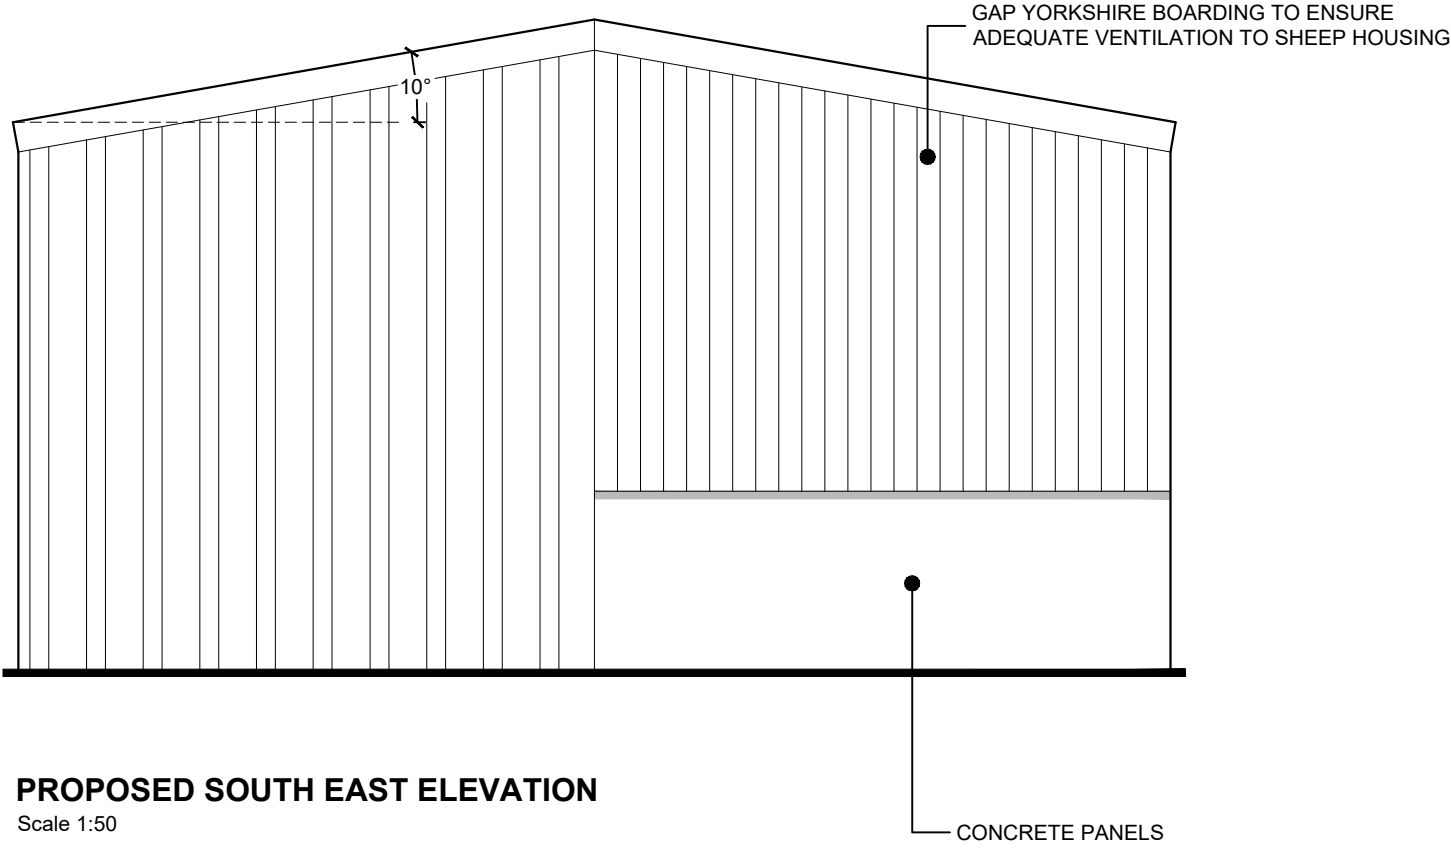

PROPOSED SOUTH EAST ELEVATION

Scale 1:50



REV B MJF AMENDED IN ACCORDANCE WITH CLIENT COMMENTS SEPT 22

REV A MJF AMENDED IN ACCORDANCE WITH PLANNING COMMENTS SEPT 22

Client  
Mr & Mrs A McLaughlin  
Job Title  
Proposed Construction of New Detached Agricultural Building on Land Associated with Manor Croft  
Glen Avenue  
Knowle Green  
Preston  
PR3 2ZQ

Drawing Title  
Proposed Plan & Elevations

Scale  
1:50 @ A1  
Date  
May 2022  
Drawn  
MJF

spa  
SUNDERLAND PEACOCK & ASSOCIATES LTD.  
HAZELMERE, PIMALICO ROAD, CLITHEROE  
LANCASHIRE, BB7 2JG  
T 01200 423178 F 01200 427328  
E info@sunderlandpeacock.com  
www.sunderlandpeacock.com

6669 -P02 B