


Ground floor plan

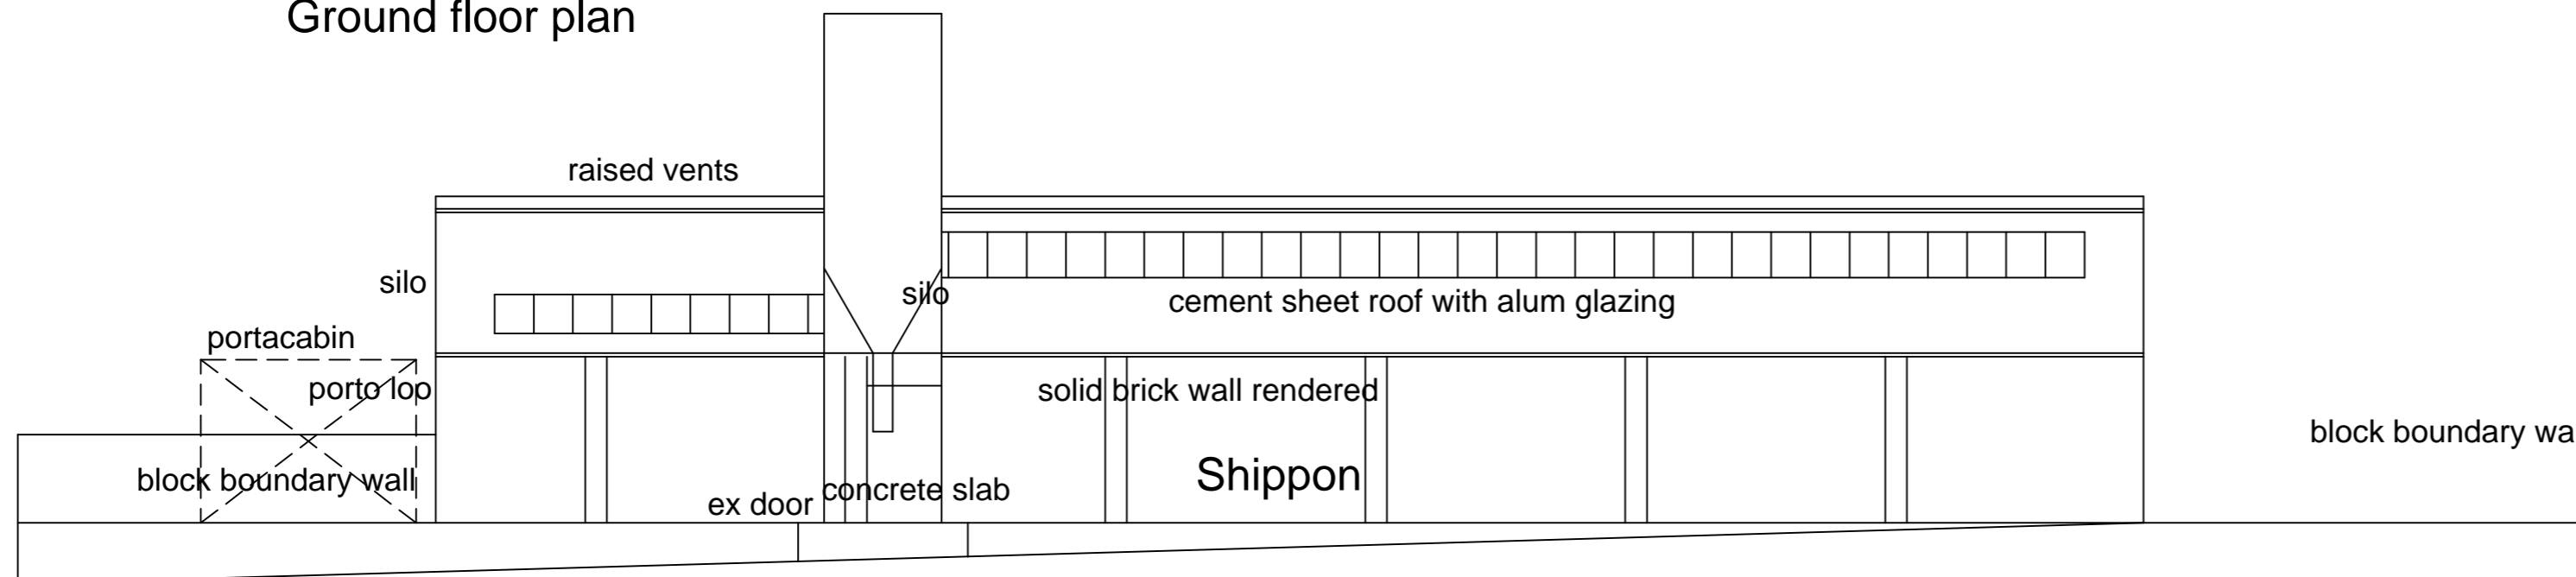

Eric Smith Architect & Designer

218 Lumb Lane Audenshaw Manchester M34 5RX
Telephone 0161 370 6696 e-mail ericsmith@consultant.com

PROJECT
Holiday cottage, farm office, secure stores and parking
Mill House Farm, Chipping Rd. Chaigley. Nr Clitheroe BB7
3LS for Mr D Pennington

DRAWING

Existing elevations

SCALE 1-100

Drawing No 446/ 5