



Rear elevation

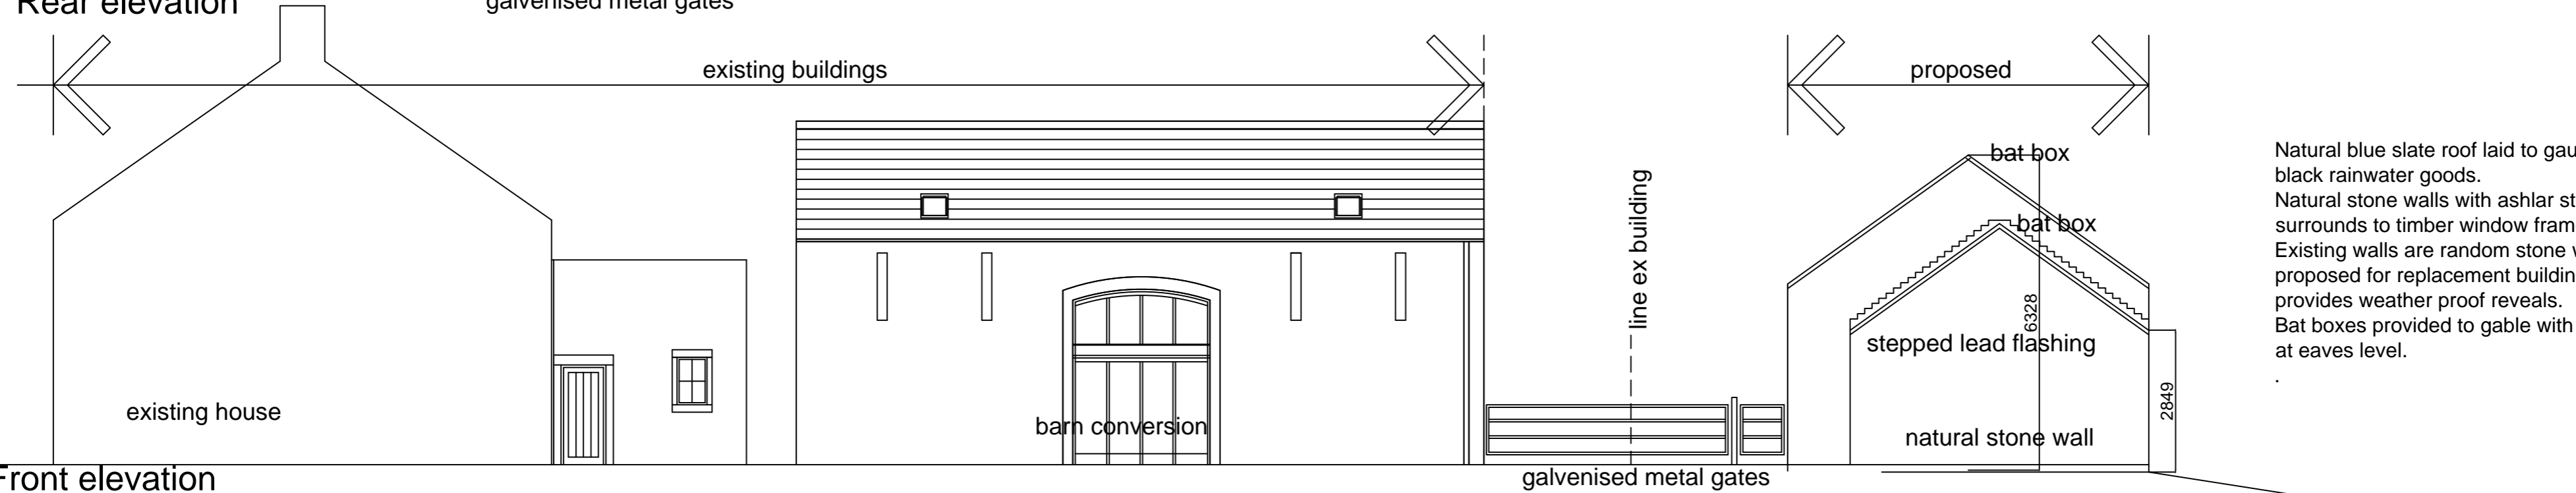


Front elevation

Natural blue slate roof laid to gauge with black rainwater goods.  
 Natural stone walls with ashlar stone surrounds to timber window frames.  
 Existing walls are random stone which is proposed for replacement building ashlar provides weather proof reveals.  
 Bat boxes provided to gable with bird boxes at eaves level.

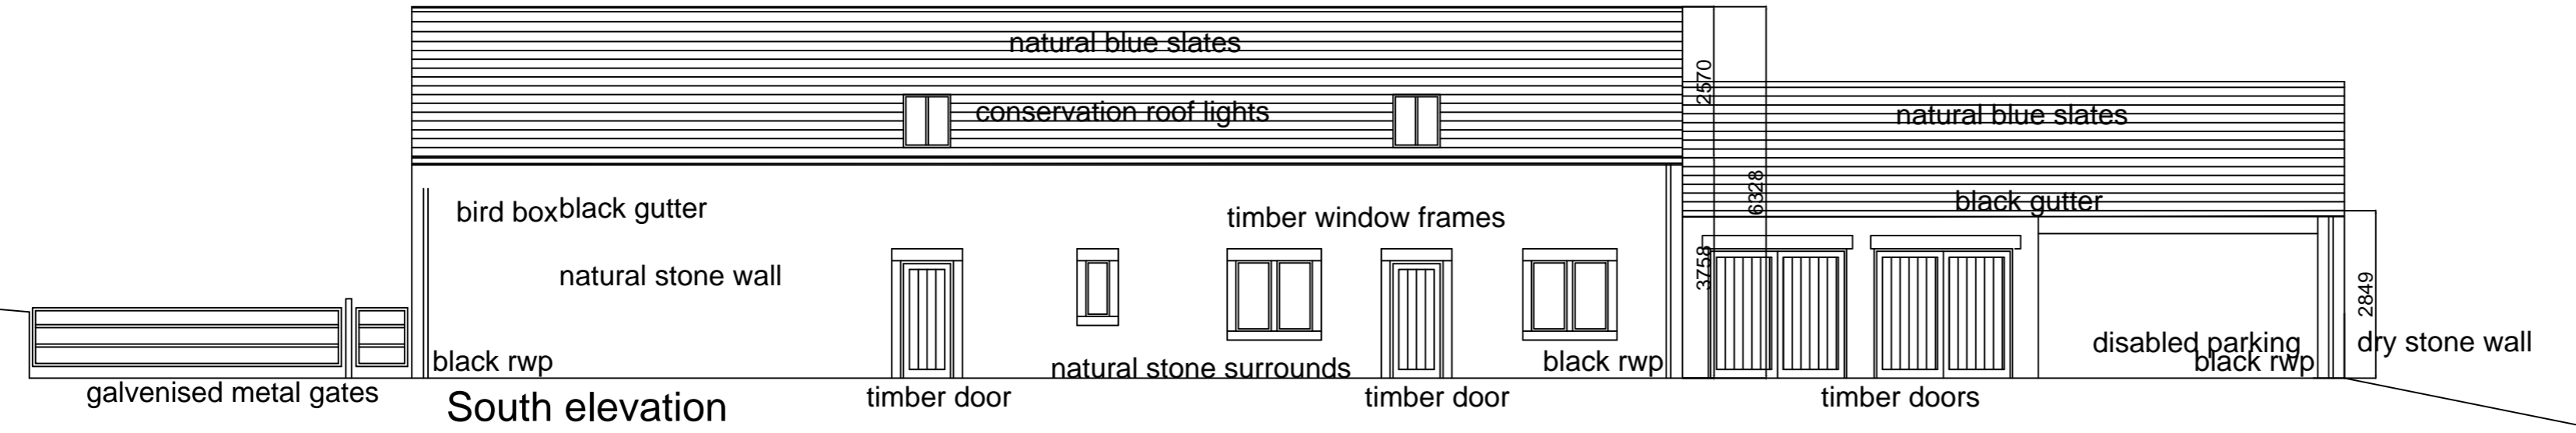

South elevation

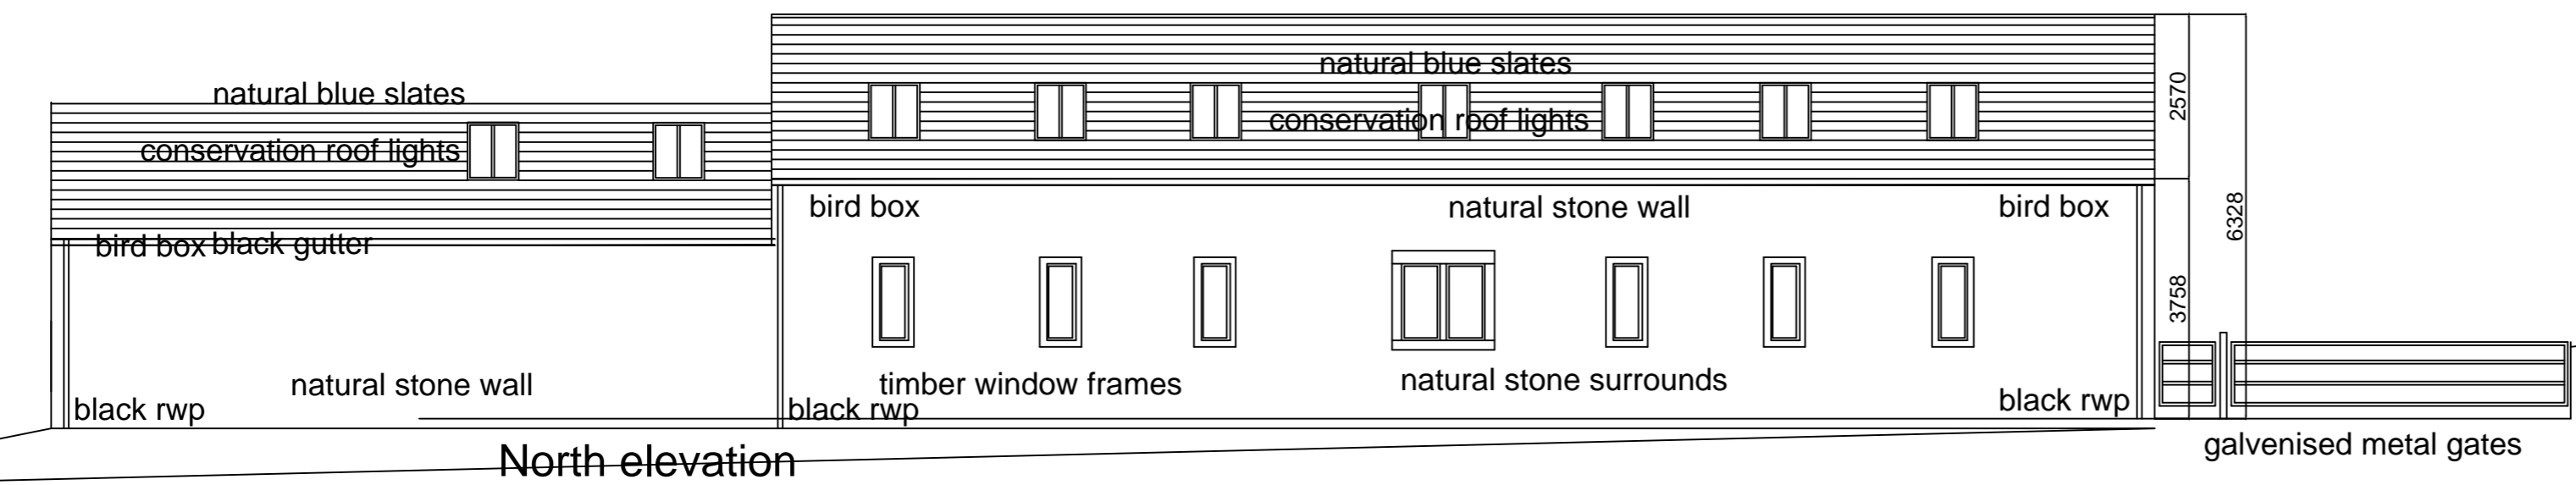

North elevation

A Dimensions added for eaves and ridge

**Eric Smith Architect & Designer**  
 218 Lumb Lane Audenshaw Manchester M34 5RX  
 Telephone 0161 370 6696 e-mail ericsmith@consultant.com

**PROJECT**  
 Holiday cottage, farm office, secure stores and parking  
 Mill House Farm, Chipping Rd. Chaigley. Nr Clitheroe BB7 3LS for Mr D Pennington

**DRAWING**  
 Proposed elevations and section

SCALE 1-100

Drawing No 446/ 7A