



Project: 49 Dale View 48ington Nc Clitheroe BB7									
Title: Existing Floor Plans & Elevations									
Drawing No: 49/DaleView/Planning01								Drawn: AJM	
Client: Ms L Janeczko									
Date: May 22					Scale: 1:50 @ A1				
Amendments									




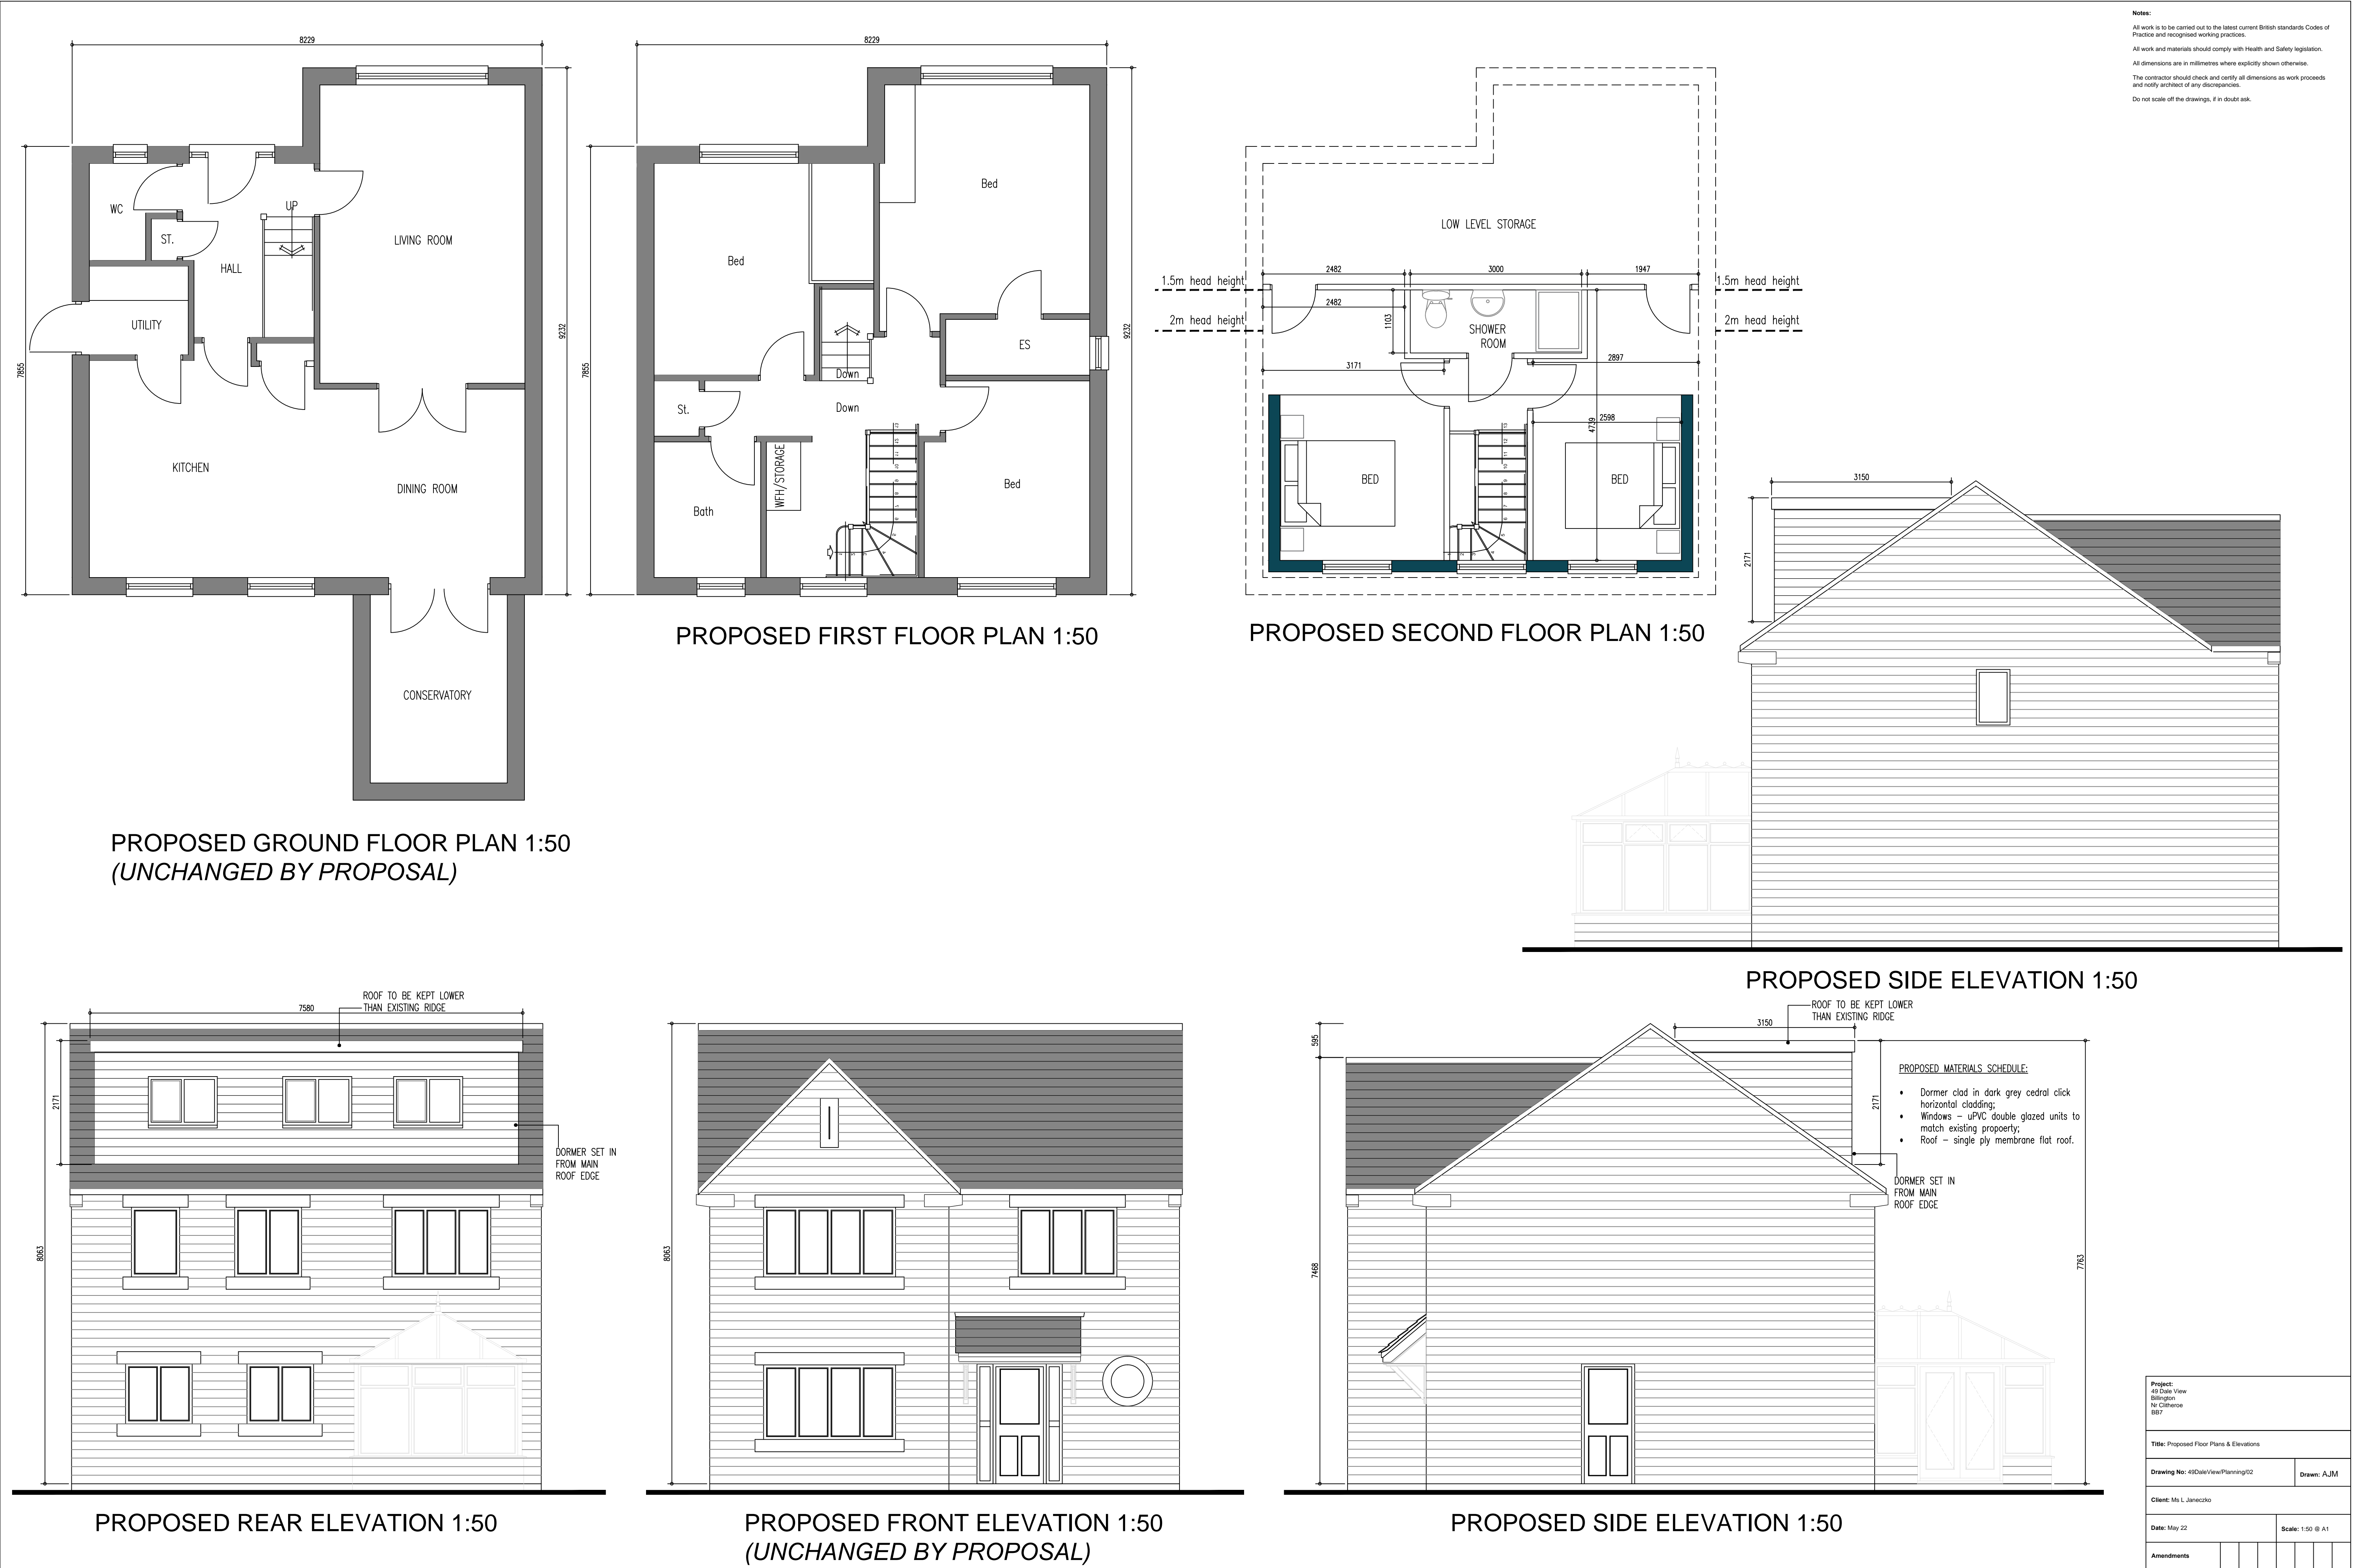


Proposed Details

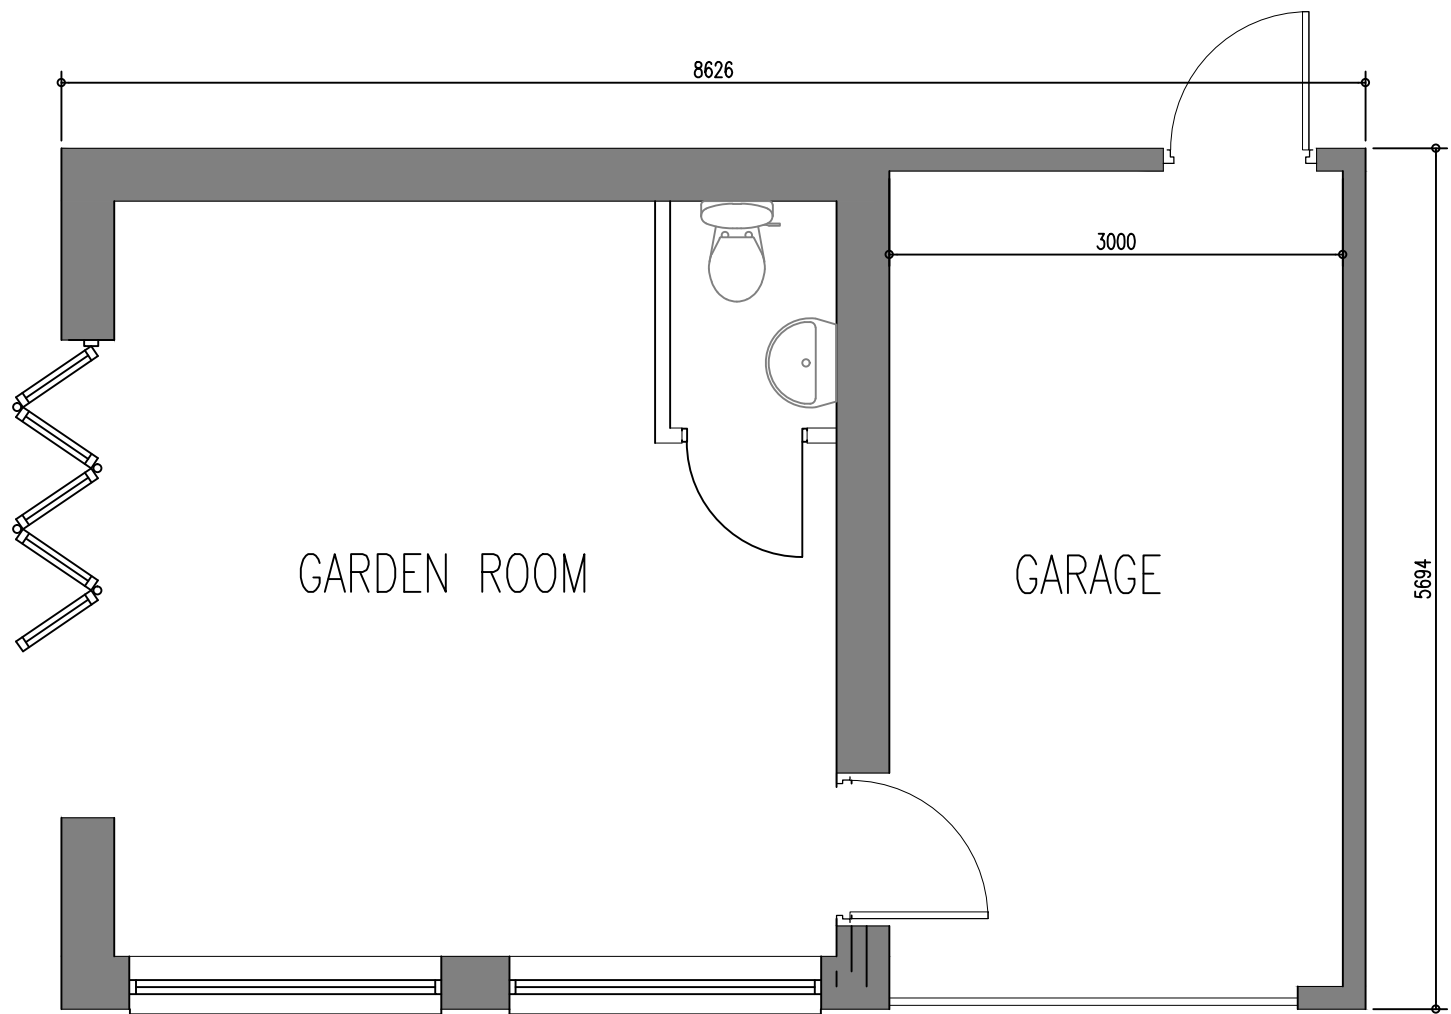

PROPOSED FLOOR PLAN 1:50

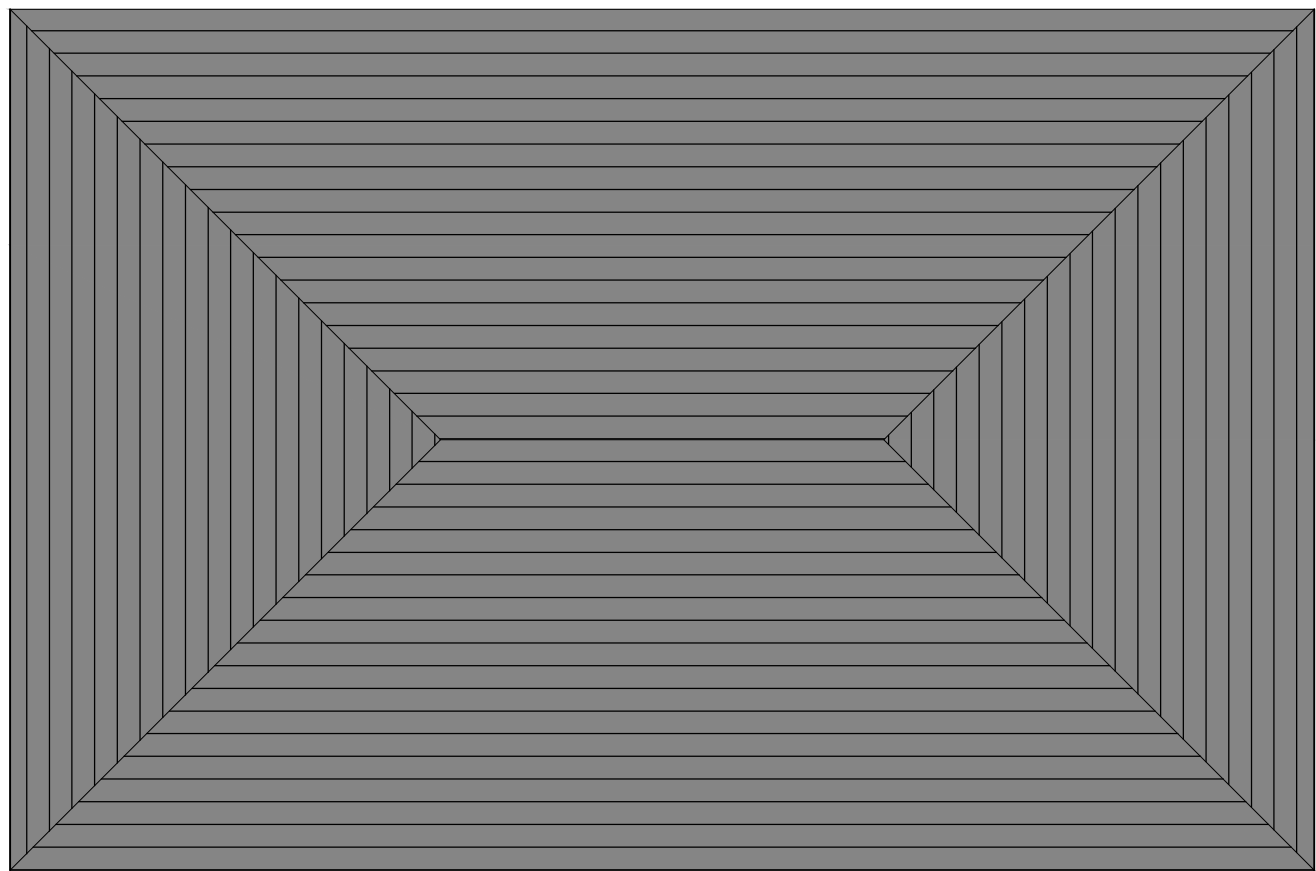


PROPOSED ROOF PLAN 1:50

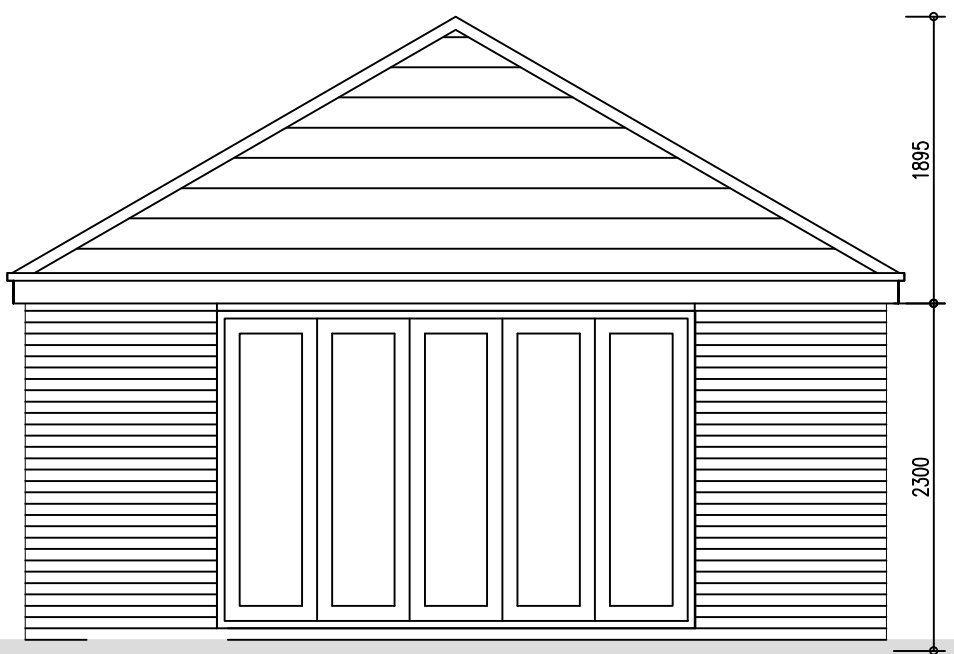


PROPOSED SIDE ELEVATION 1:50



PROPOSED FRONT ELEVATION 1:50

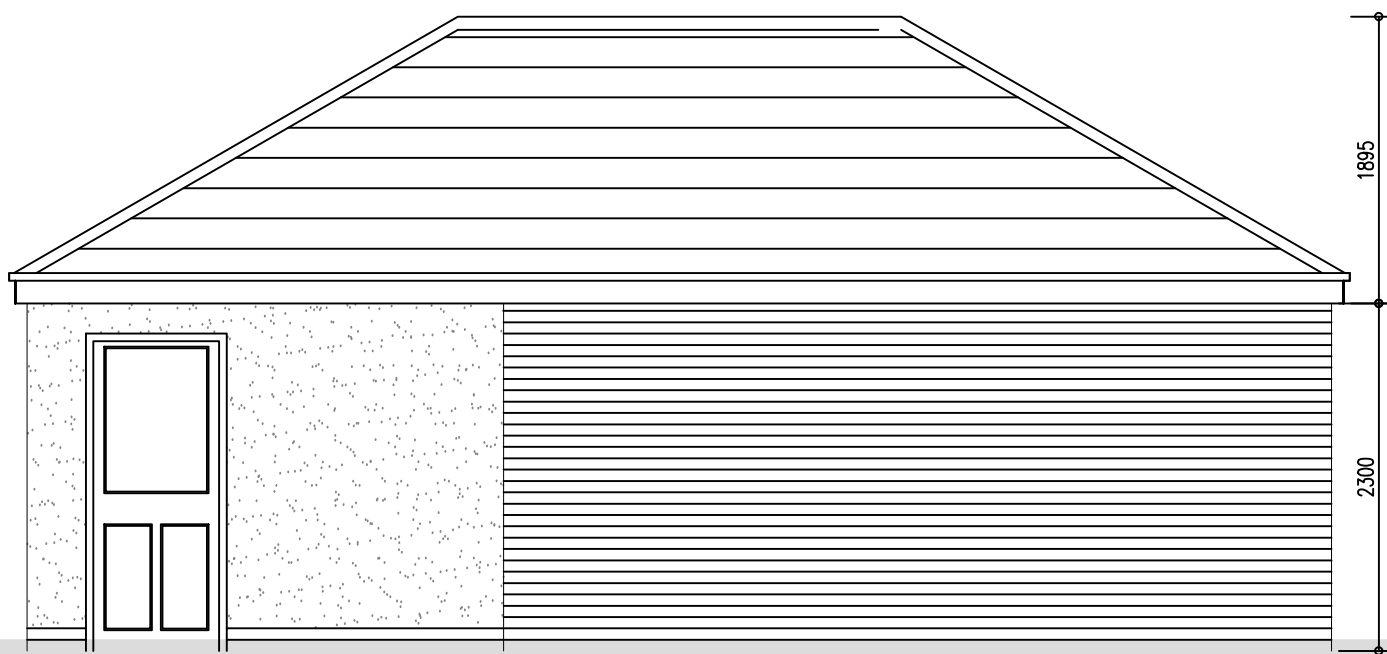


PROPOSED REAR ELEVATION 1:50

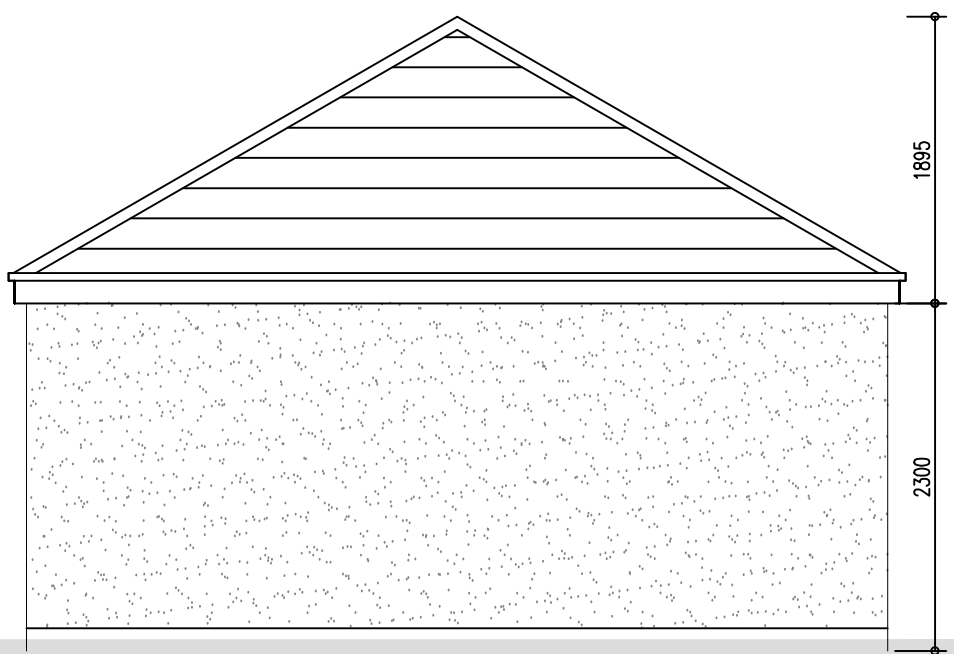


PROPOSED SIDE ELEVATION 1:50


Existing Details

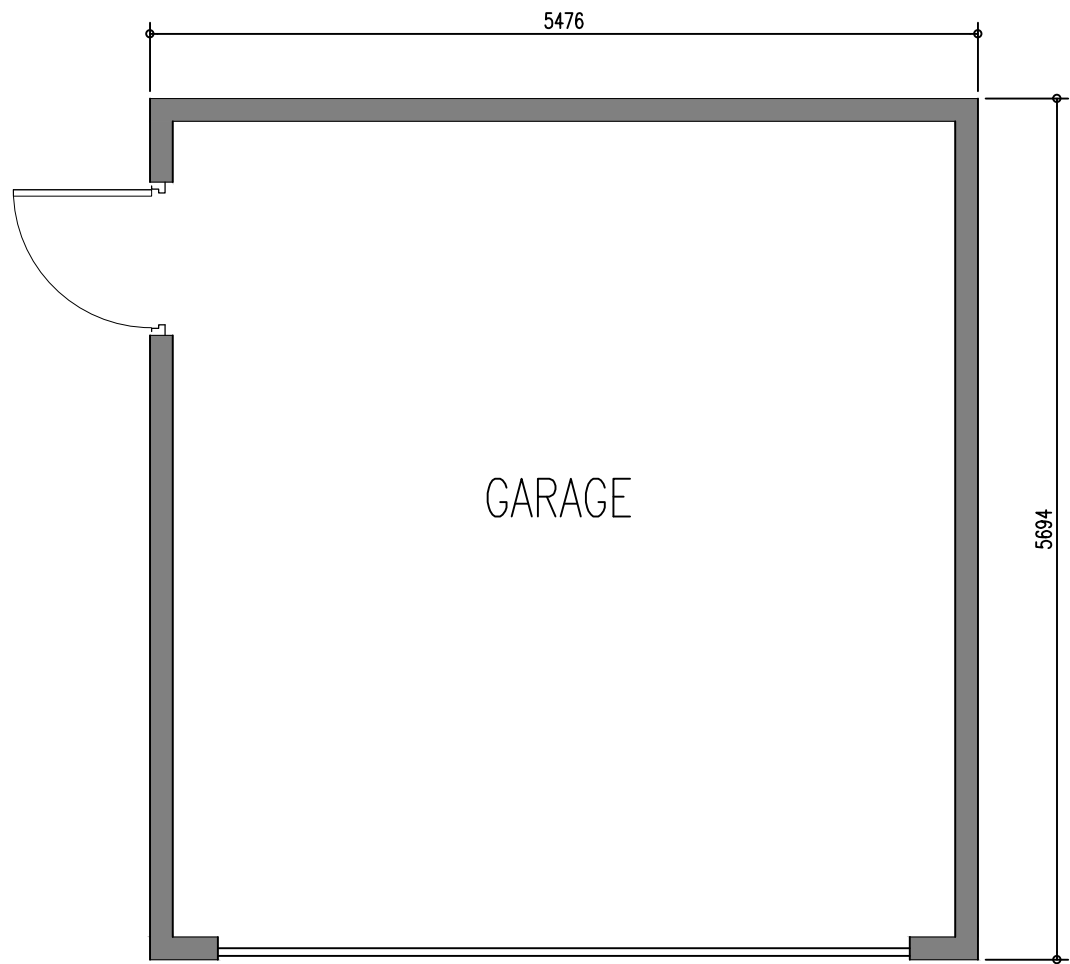


EXISTING GROUND FLOOR PLAN 1:50

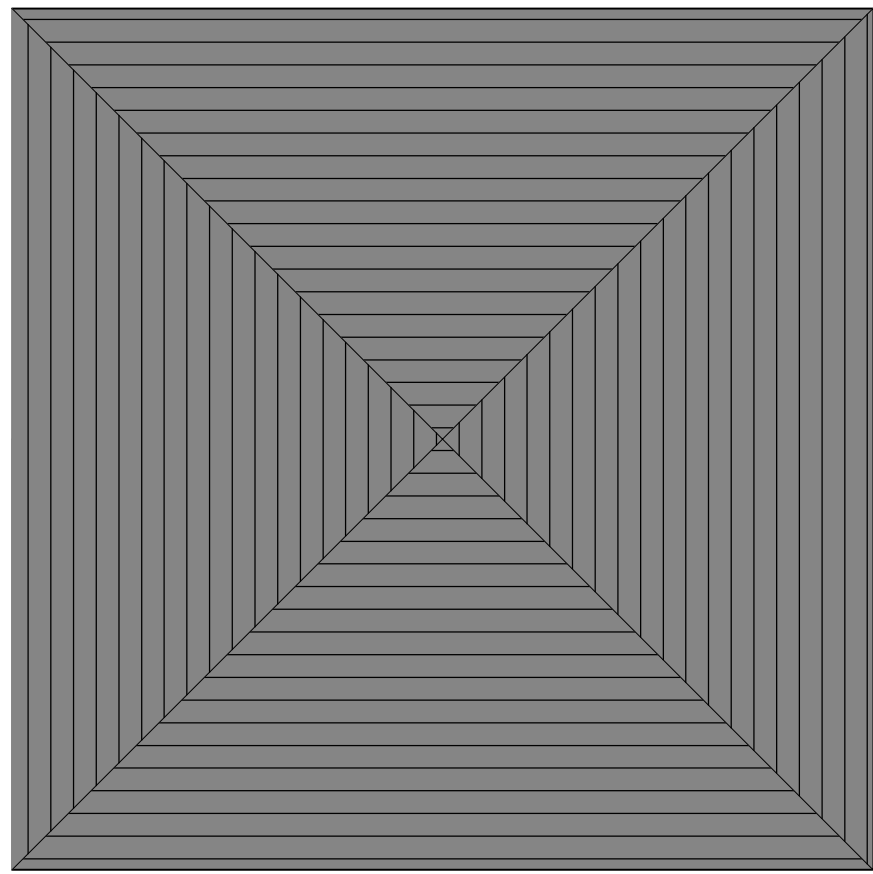


EXISTING ROOF PLAN 1:50

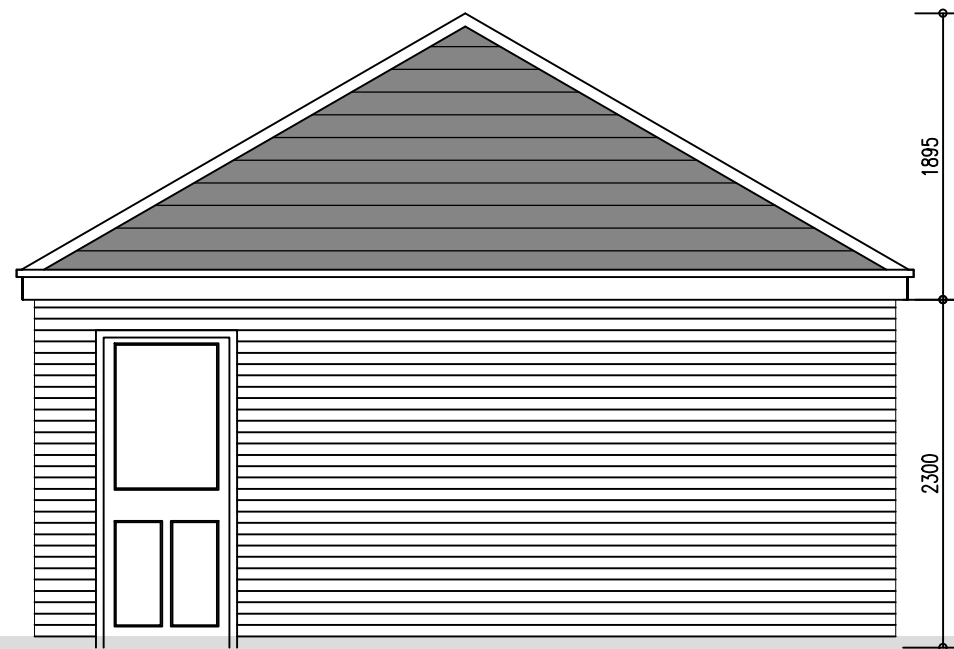


EXISTING SIDE ELEVATION 1:50

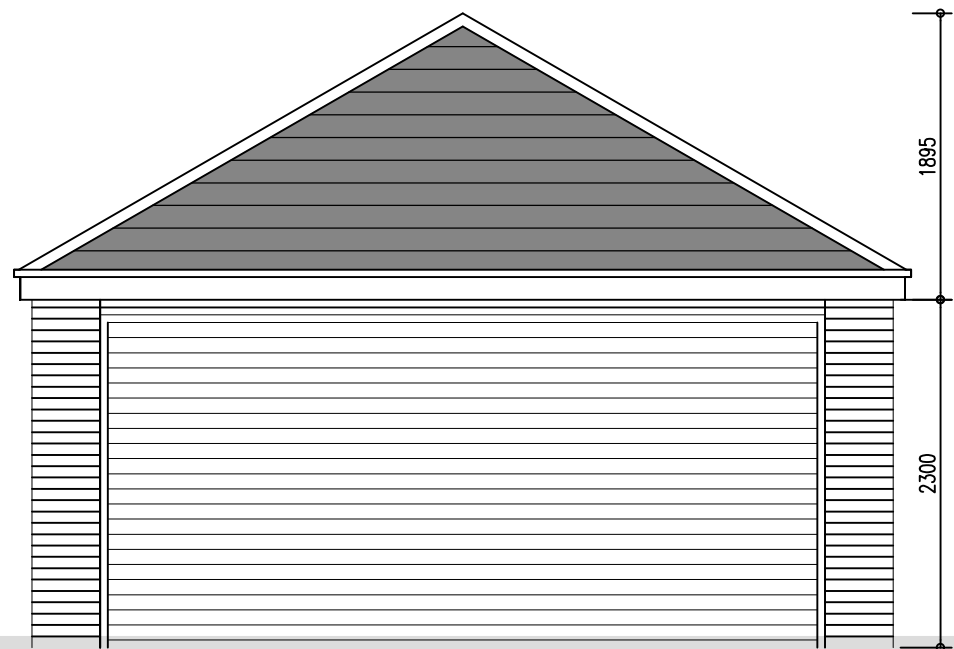

EXISTING FRONT ELEVATION 1:50

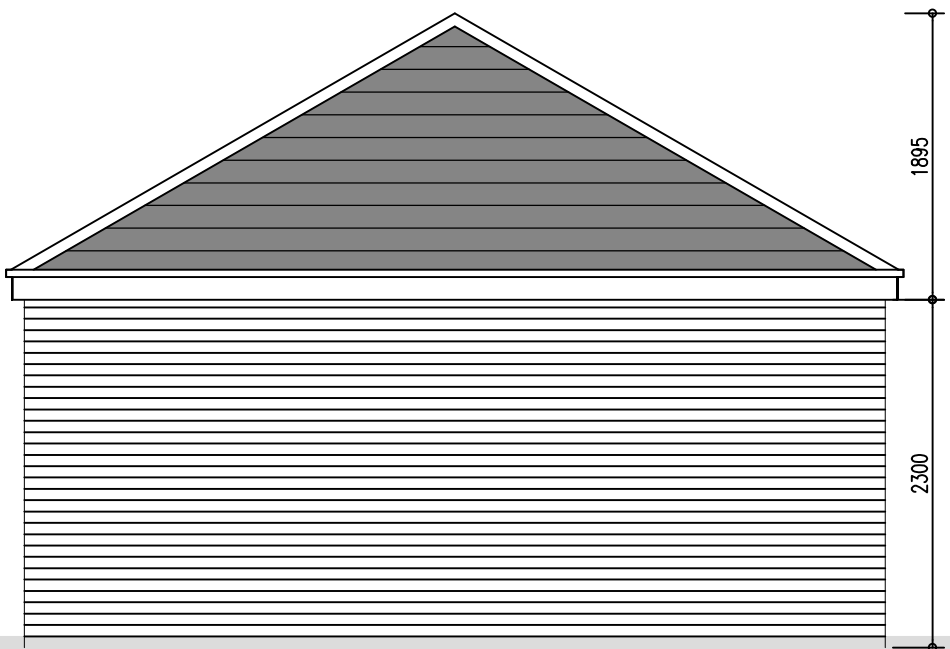

EXISTING REAR ELEVATION 1:50


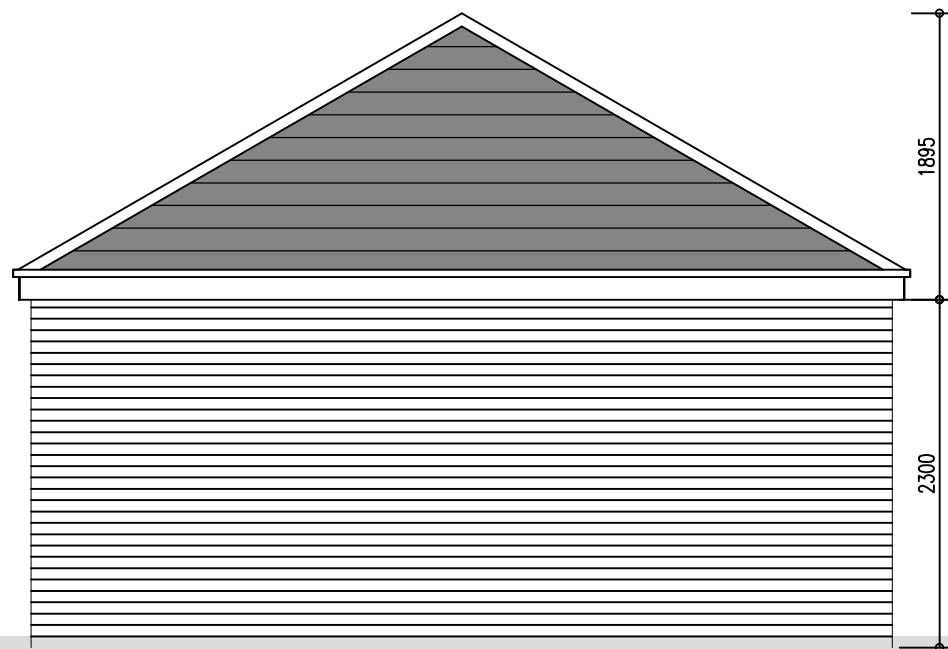


EXISTING SIDE ELEVATION 1:50

Notes:
All work is to be carried out to the latest current British standards Codes of Practice and recognised working practices.
All work and materials should comply with Health and Safety legislation.
All dimensions are in millimetres where explicitly shown otherwise.
The contractor should check and certify all dimensions as work proceeds and notify architect of any discrepancies.
Do not scale off the drawings, if in doubt ask.

Amendment A: 17/11/22 render to extended walls. Remove WC to garage									
Project: 49 Dale View Biltington Nr Clitheroe BB7									
Title: Proposed Floor Plans & Elevations									
Drawing No: 49DaleViewPlanning03								Drawn: AJM	
Client: Ms L. Janeczko									
Date: May 22								Scale: 1:50 @ A1	
Amendments	A								


Notes:
All work is to be carried out to the latest current British standards Codes of Practice and recognised working practices.
All work and materials should comply with Health and Safety legislation.
All dimensions are in millimetres where explicitly shown otherwise.
The contractor should check and certify all dimensions as work proceeds and notify architect of any discrepancies.
Do not scale off the drawings, if in doubt ask.

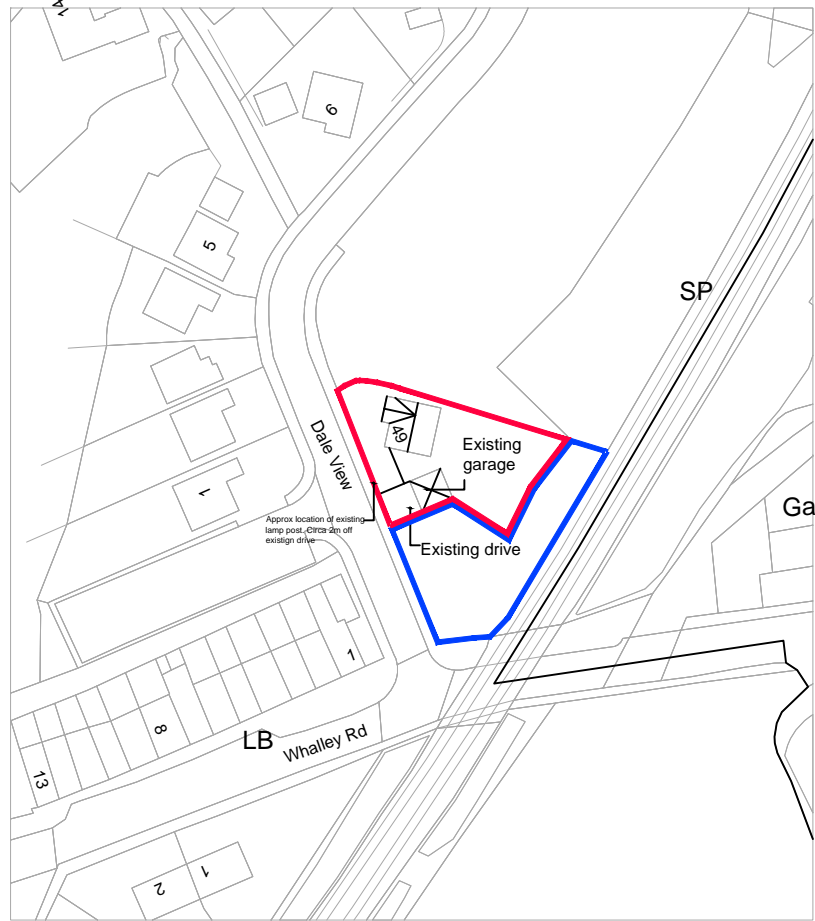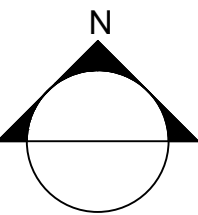

Existing Location Plan 1:1250



Proposed Site Plan 1:200

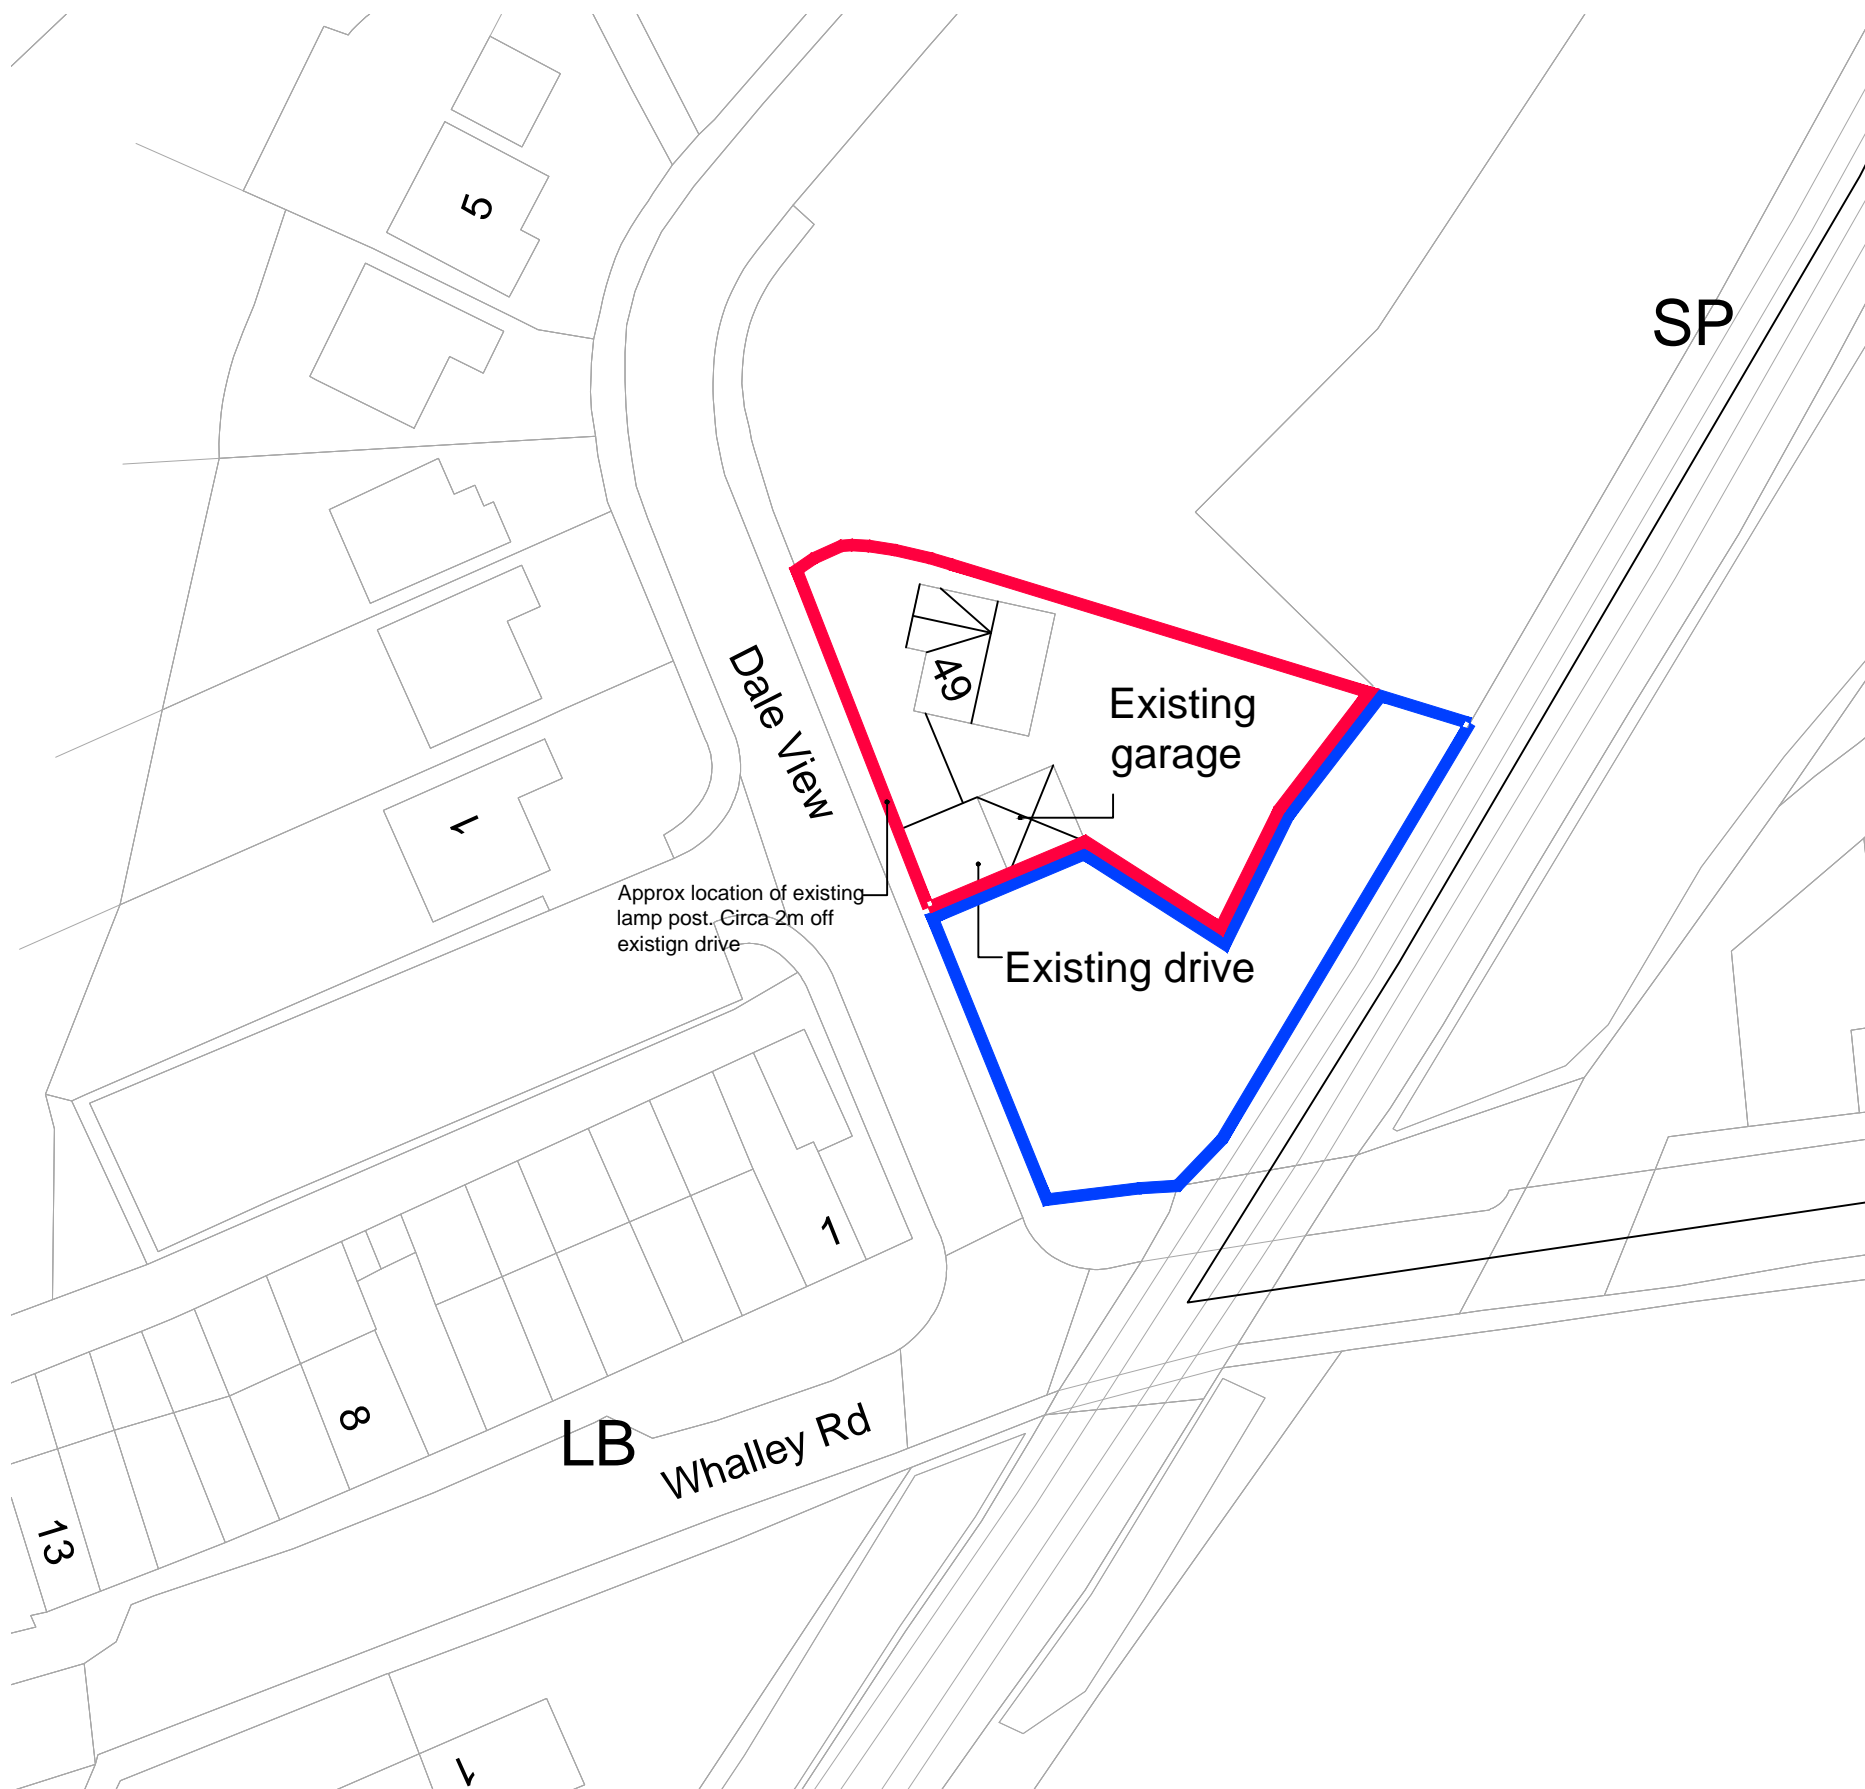

Existing Site Plan 1:500



Image taken from Google Earth: NTS

Amendment C: 26/10/22 indicate aco drain at back edge of public footpath						
Amendment B: 21/10/22 indicate lamp post within public footpath						
Amendment A: 20/09/22 alter drive extension and indicate extension to residential curtilage						
Project: 49 Dale View Biltington Nr Clitheroe BB7						
Title: Existing & Proposed Site/Location Plans						
Drawing No: 49DaleView/Planning04			Drawn: AJM			
Client: Ms L Janeczko						
Date: May 22			Scale: 1:50 @ A1			
Amendments	A	B	C			