




Existing Site Plan

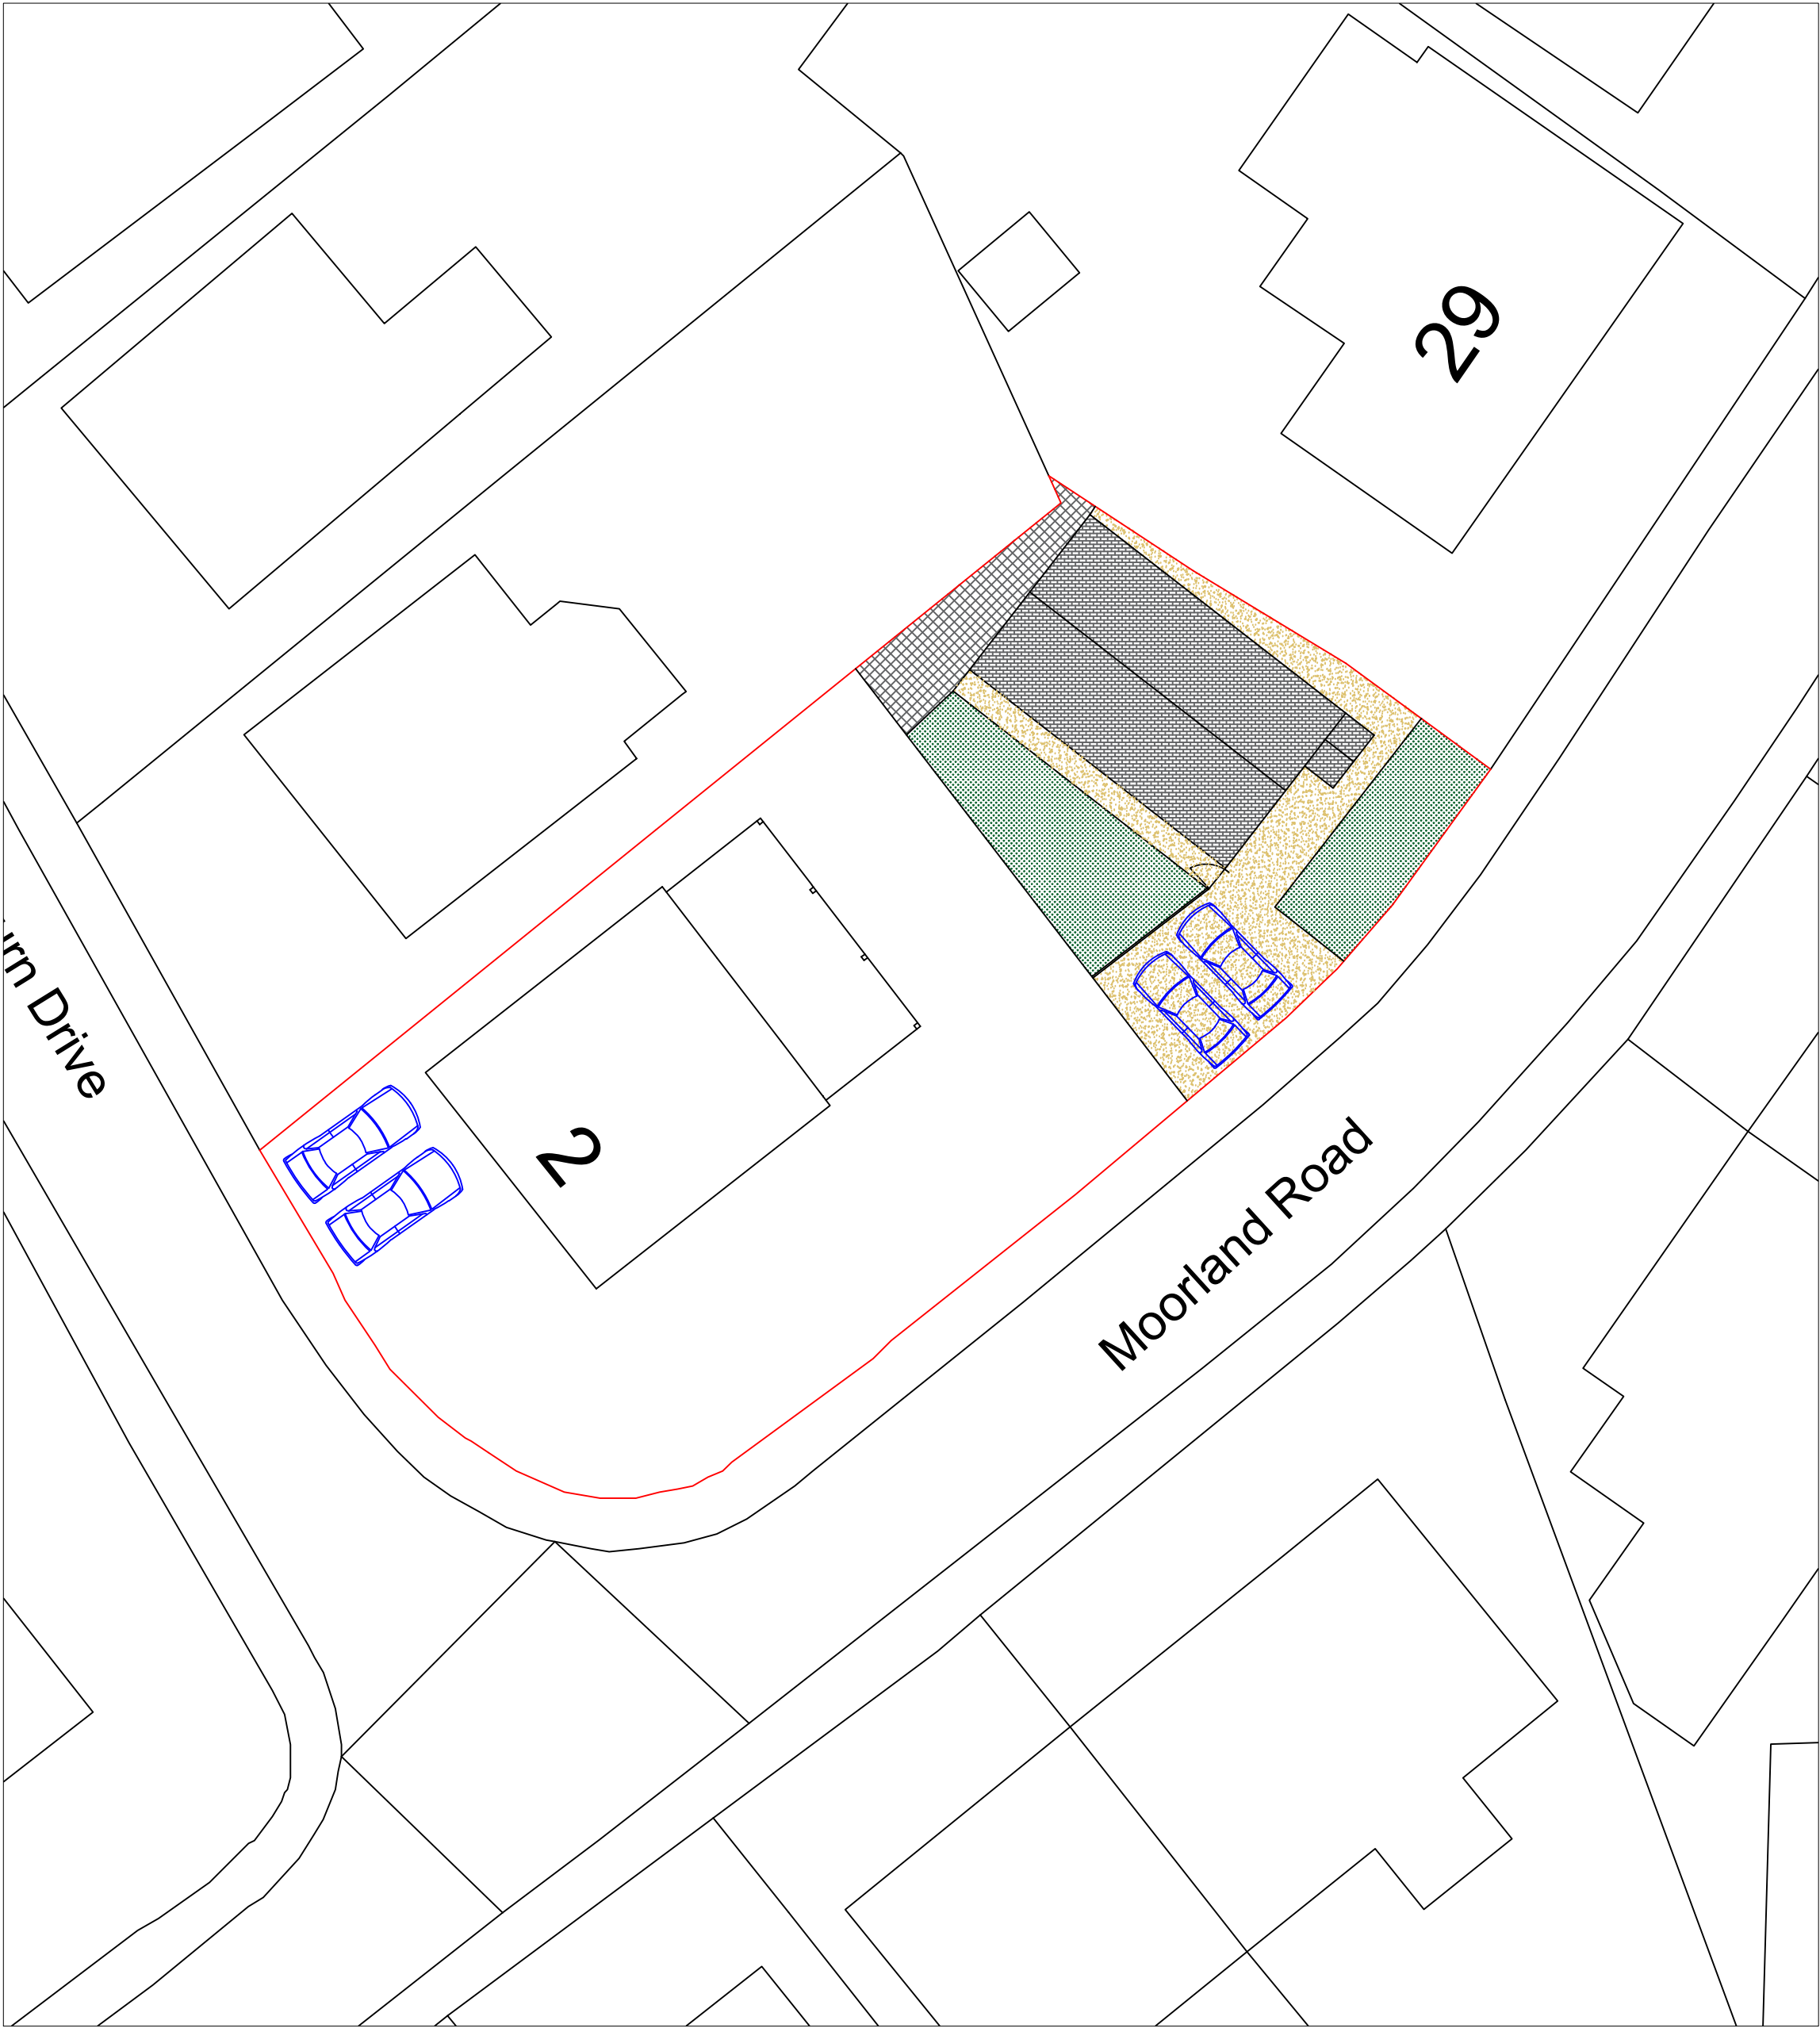


Proposed Site Plan

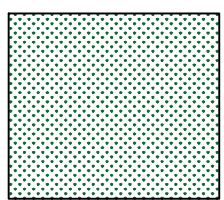


Grass

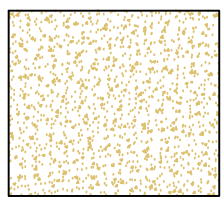


Hardstanding

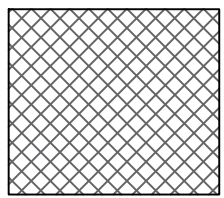

Patio

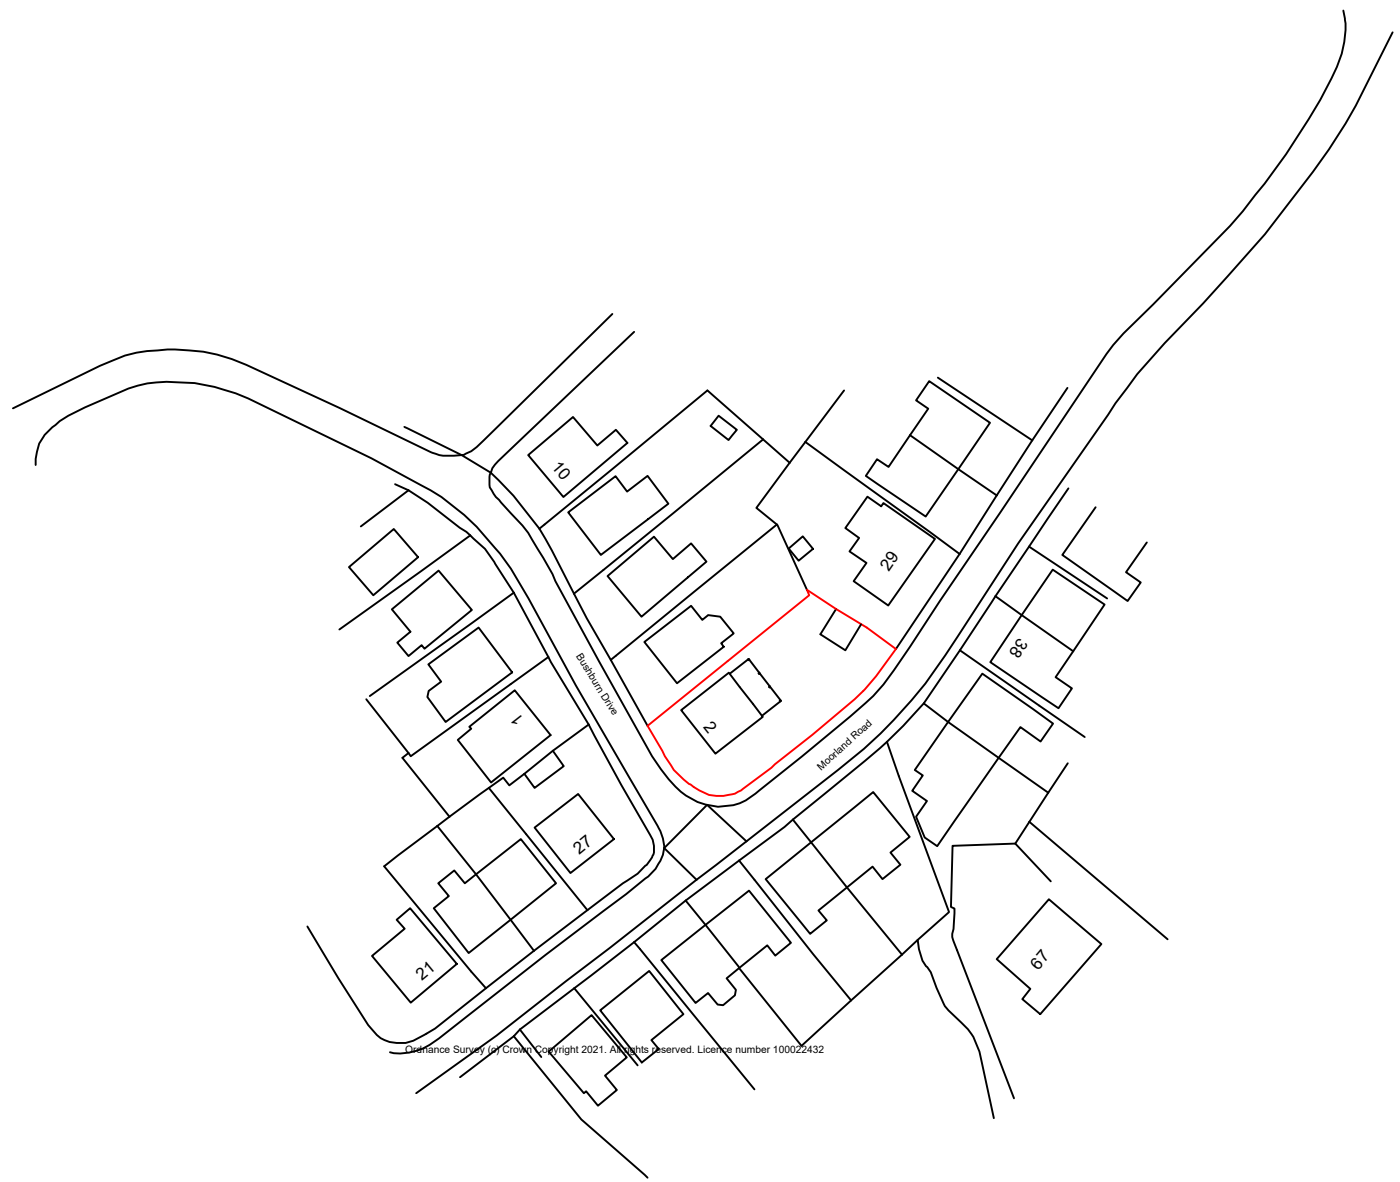

Location Plan 1:1250

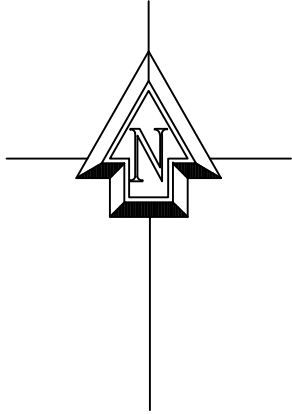

Proposed new dwelling at :		
<b>2 Bushburn Drive</b>		
<b>Langho</b>		
<b>BB6 8EZ</b>		
CLIENT:	Mr & Mrs Cooper	
DATE:	July 2022	
SCALE:	1:200 @ A1	
DWG No:	Site Plans 2 of 2	
L.A:		
AMENDMENTS:		DATE:
<b>ENTWISTLE DESIGN SERVICES</b>		
7 Edgefield Astley Village Chorley PR7 1XH		Tel:01257 274976  E-Mail entwistledesign@aol.com