


○ **Outbuilding Proposed West Elevation**  
 Scale: 1:100  
 Ancillary Accomodation




○ **Outbuilding Proposed South Elevation**  
 Scale: 1:100  
 Ancillary Accomodation

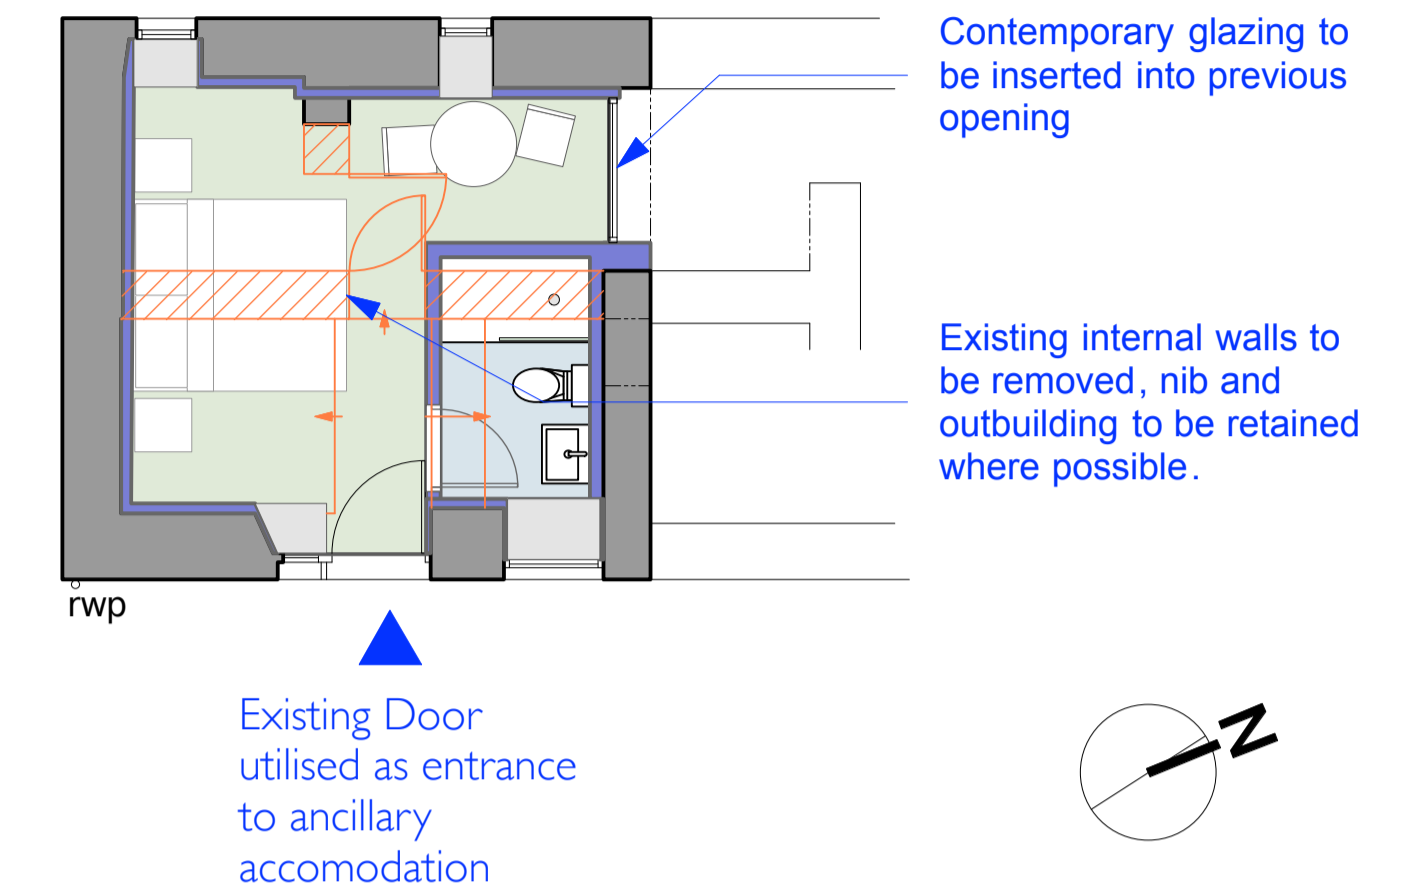

○ **Outbuilding Proposed Floor Plan**  
 Scale: 1:100  
 Ancillary Accomodation - supplementing farm house



○ **Outbuilding Proposed East Elevation**  
 Scale: 1:100  
 Ancillary Accomodation

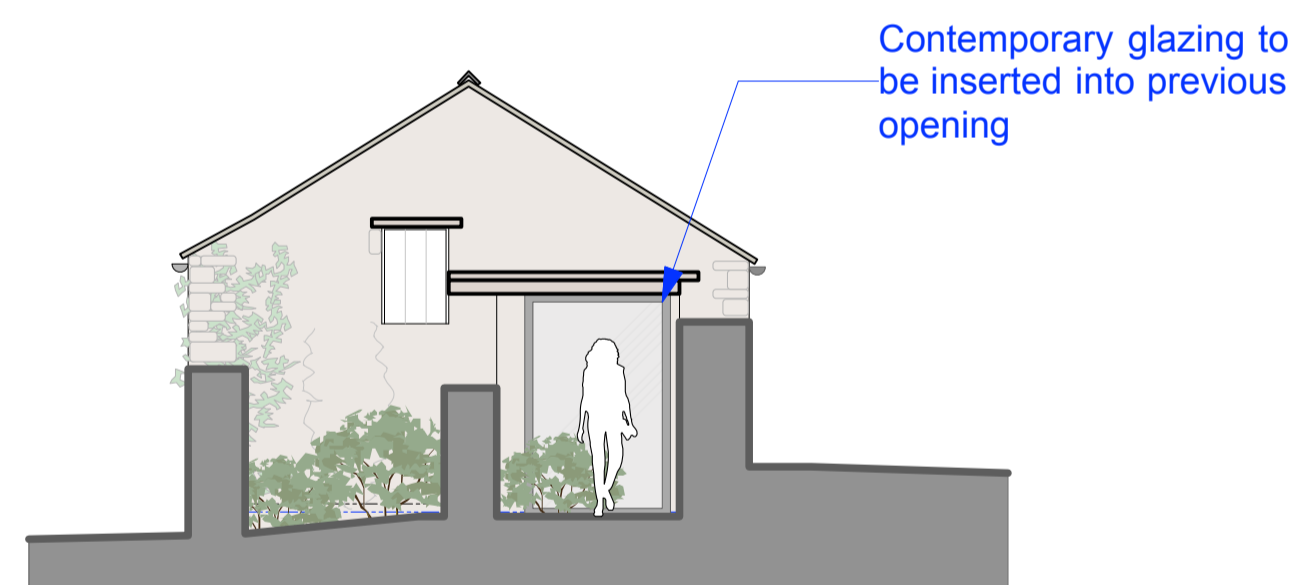

○ **Outbuilding Proposed North Elevation**  
 Scale: 1:100  
 Ancillary Accomodation

A WG 06/08/2022 Adjusted note for roof

Rev.	Initial	Date	Note
------	---------	------	------

**WORK IN PROGRESS**

project **Knotts Gate Farmhouse**

drawing title **Proposed Outbuilding**

drwg. no.	5923/c/b/03	date	Sep-21	rev	A
-----------	-------------	------	--------	-----	---

scale	1:100 @ A2L	drawn by	WG	checked by	
-------	-------------	----------	----	------------	--

**MASON GILLIBRAND**  
 ARCHITECTS

16 WILLOW MILL | FELL VIEW | CATON | LANCASTER | LA2 9RA  
 T: (01524) 771 377 | F: (01524) 771 330 | www.masongillibrand.com

Drawings are based on survey data and may not accurately represent what is physically present. Do not scale from this drawing. All dimensions are to be verified on site before proceeding with works. All dimensions are in millimetres unless stated otherwise. Mason Gillibrand Architects are to be notified in writing of any discrepancies immediately.  
 © MASON GILLIBRAND ARCHITECTS