
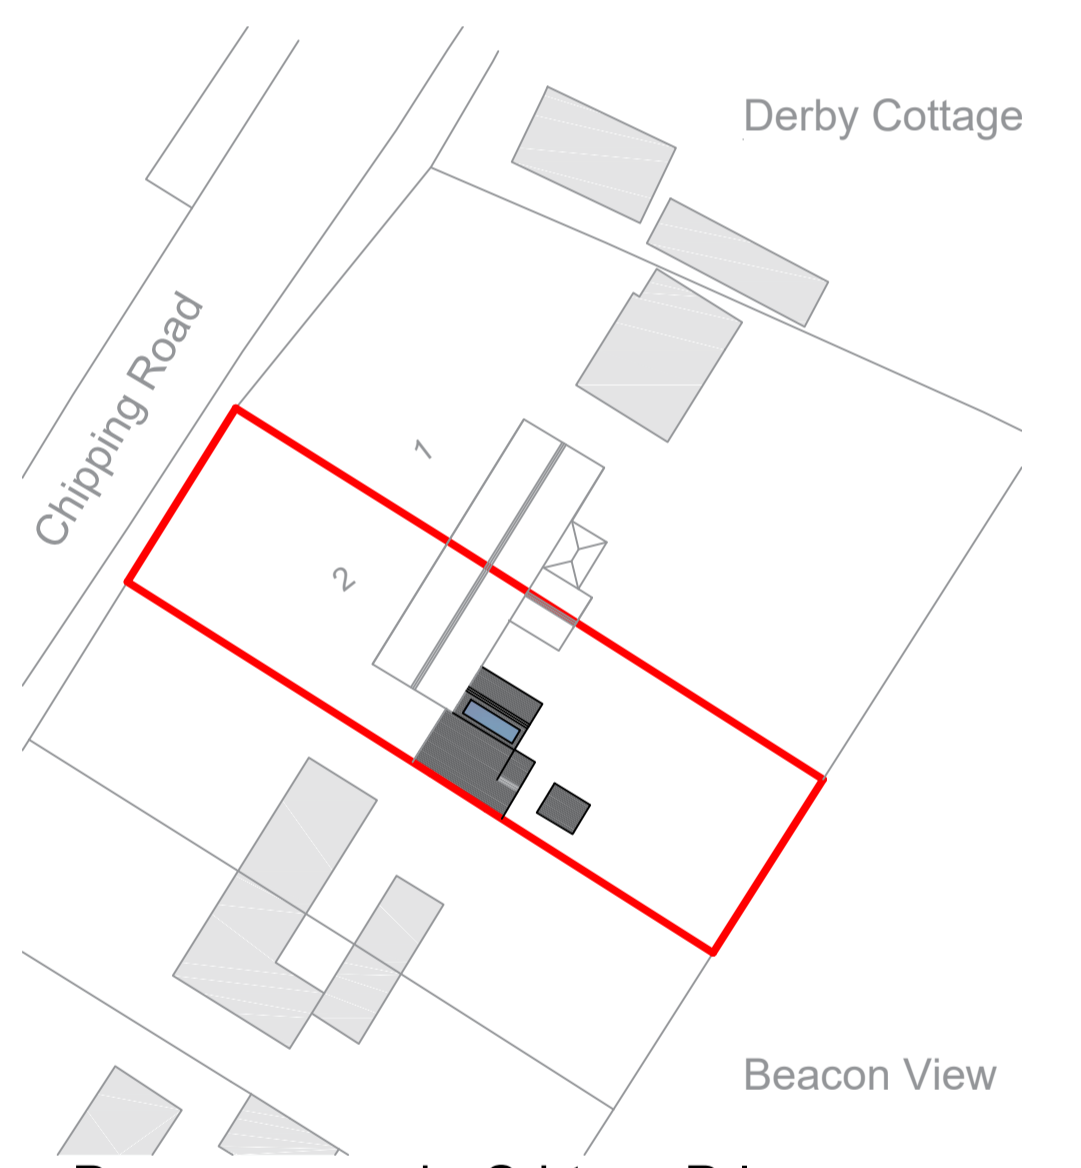
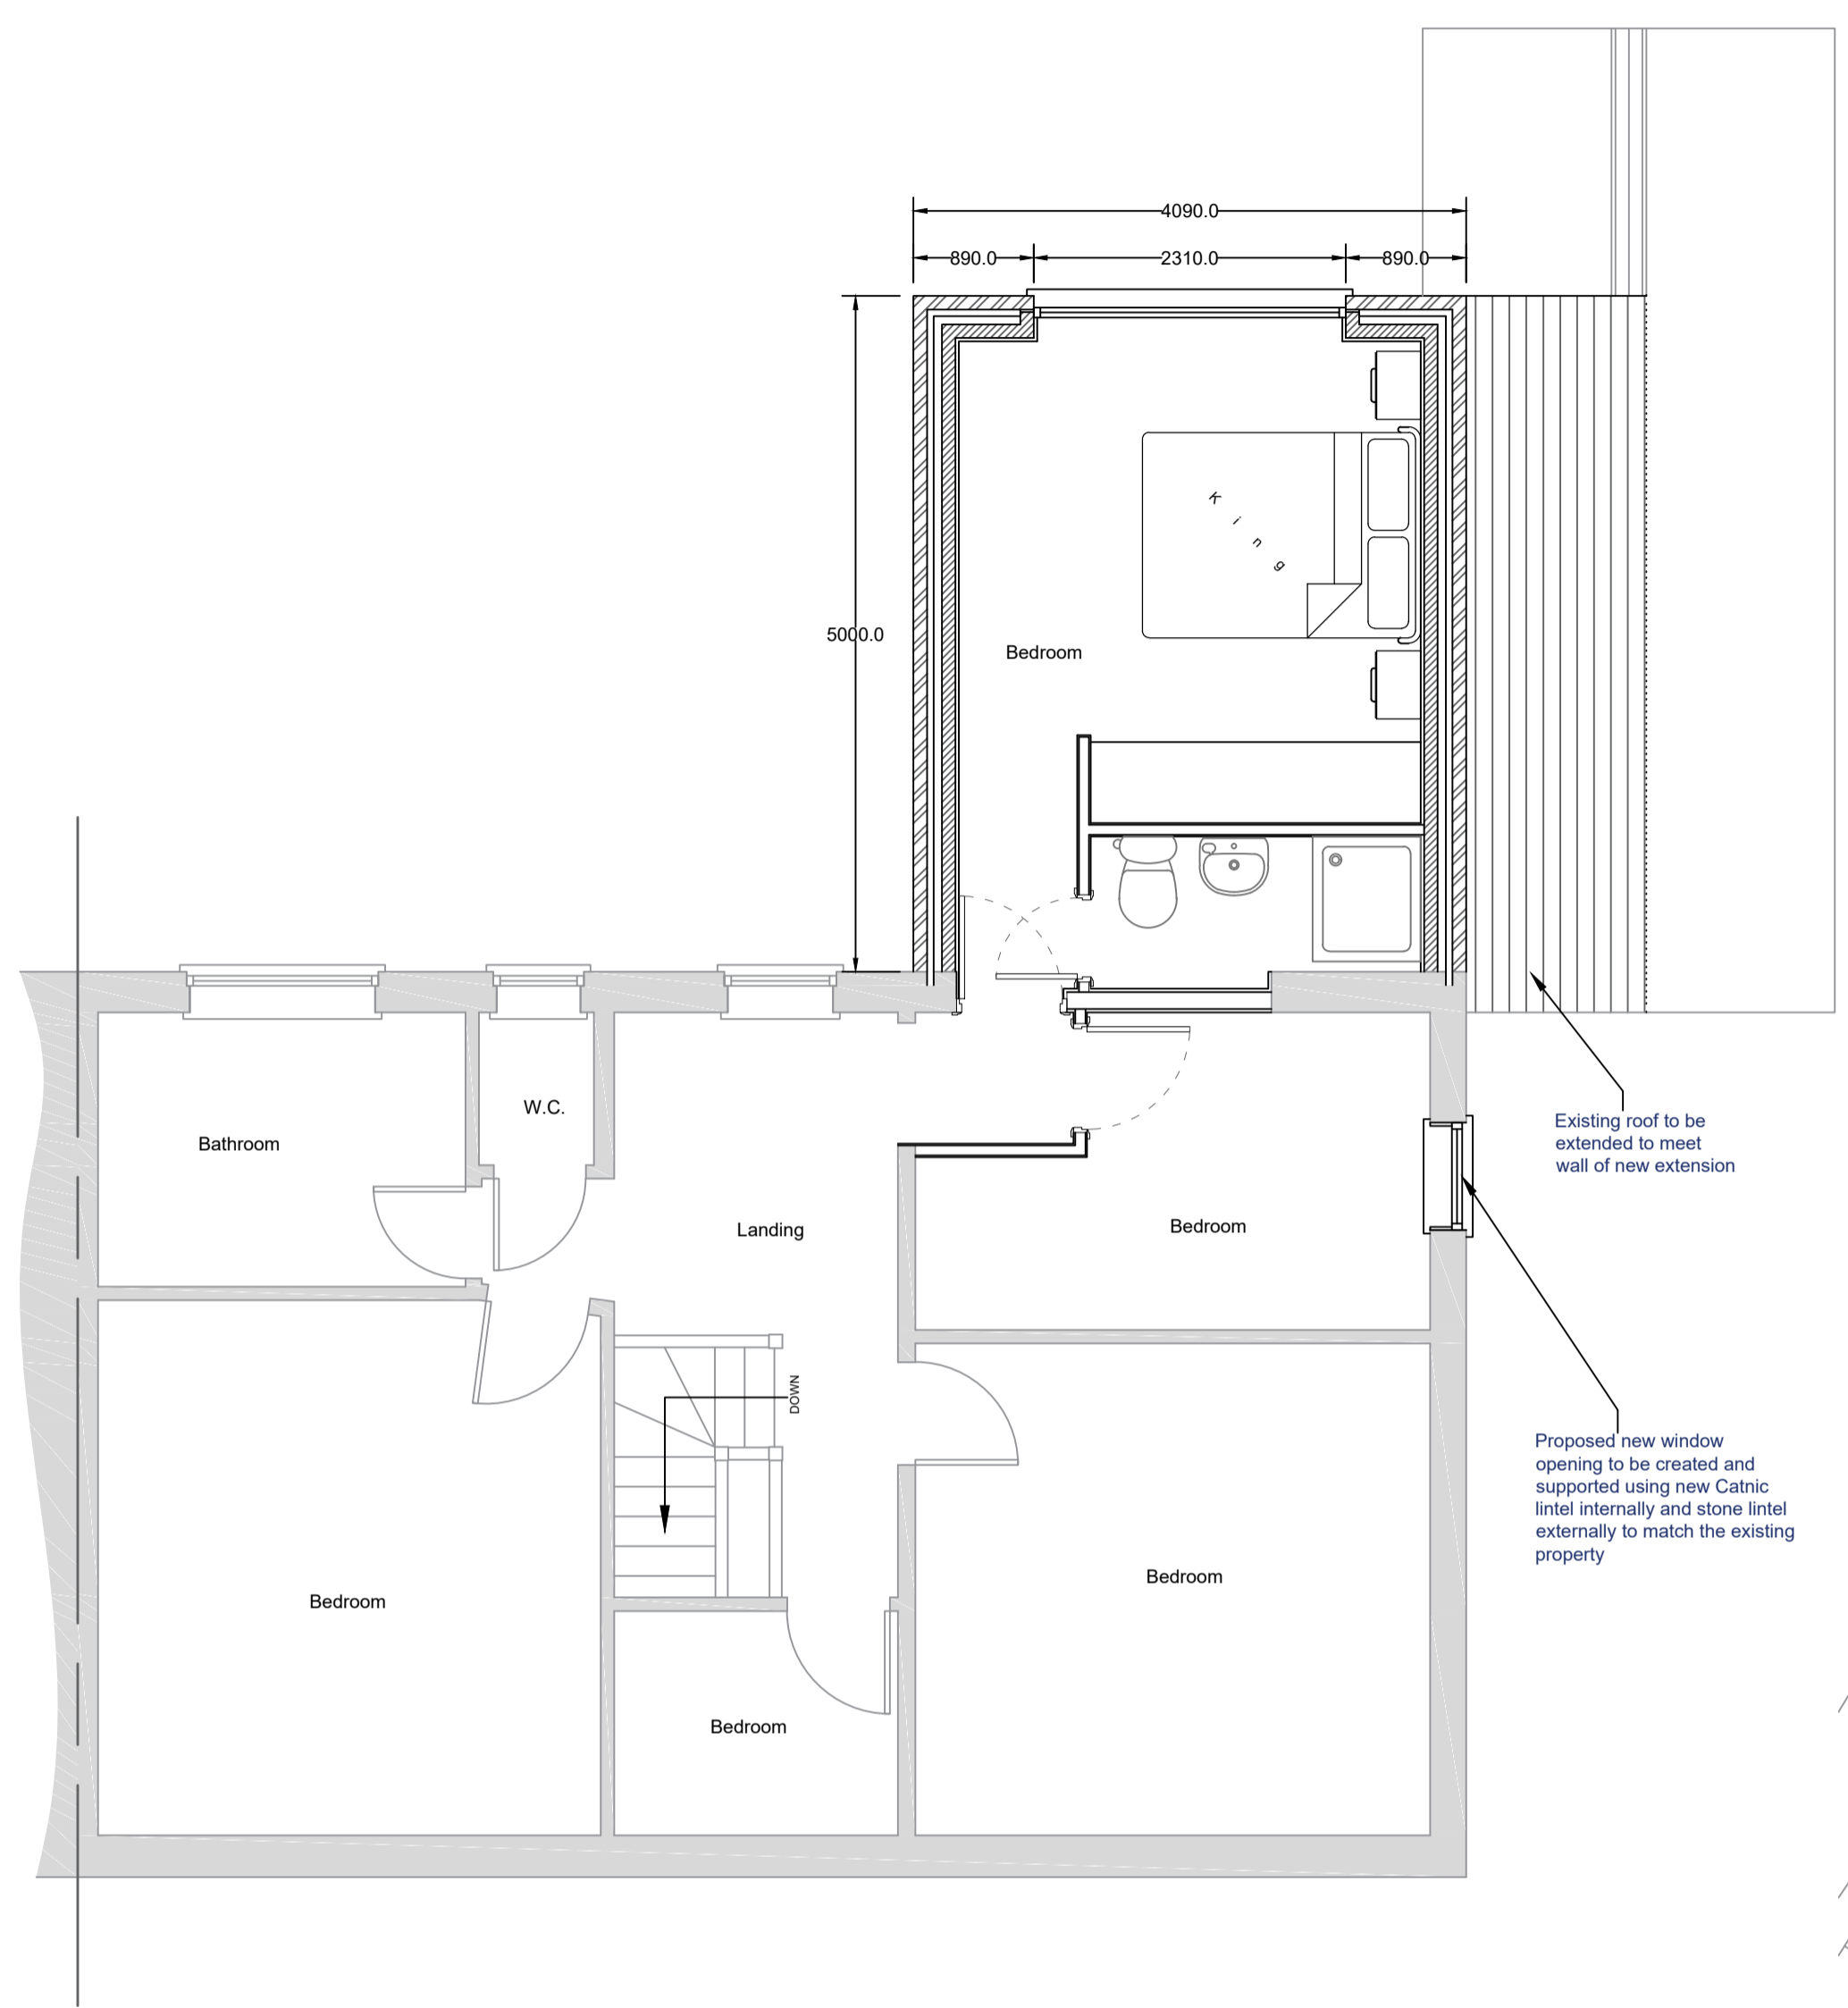


IMPORTANT NOTES

ALL WORK TO BE CARRIED OUT IN ACCORDANCE WITH THE BUILDING REGULATIONS, ALL RELEVANT BRITISH STANDARD SPECIFICATION, CODES OF PRACTICE, LOCAL AUTHORITY BYLAWS AND IN COMPLIANCE WITH THE LOCAL AUTHORITY APPROVAL. CONTRACTORS MUST CHECK ALL DIMENSIONS ON SITE BEFORE COMMENCING ANY WORK OR MAKING ANY SHOP DRAWINGS. WHERE WRITTEN DIMENSIONS ARE PROVIDED THESE SHOULD BE TAKEN IN PREFERENCE TO SCALED OFF MEASUREMENTS BUT THEY MUST BE STILL CHECKED ON SITE OR BY REFERENCE TO THE AGENT.

THE PARTY WALL ACT CAN APPLY TO CERTAIN KINDS OF DEVELOPMENT WHERE YOU ARE BUILDING EXTENSIONS OR ALTERING BUILDINGS CLOSE TO YOUR NEIGHBOUR'S PROPERTY. PLEASE NOTE THAT IN CERTAIN SITUATIONS YOU WILL NEED TO ENGAGE A PARTY WALL SURVEYOR. FOR FURTHER INFORMATION AS TO WHETHER THE PARTY WALL ACT WOULD APPLY TO THE WORKS DESCRIBED ON THESE PLANS YOU CAN VISIT THE OFFICE OF THE DEPUTY PRIME MINISTER WEBSITE AT: WWW.DCPM.GOV.UK. PLEASE NOTE THAT THIS LEGISLATION IS NOT ENFORCED BY THE LOCAL AUTHORITY AND/OR THE BUILDING INSPECTOR AND UNLESS SEPARATELY INSTRUCTED, WE DO NOT GET INVOLVED WITH PARTY WALL MATTERS.




IF THE PROPOSED WORKS ARE TO BE CARRIED OUT BY MORE THAN ONE CONTRACTOR THEN THE CONSTRUCTION (DESIGN AND MANAGEMENT) REGULATIONS 2015 WILL APPLY. FOR FURTHER INFORMATION PLEASE SPEAK TO THE AGENT OR LOOK ON WWW.HSE.GOV.UK

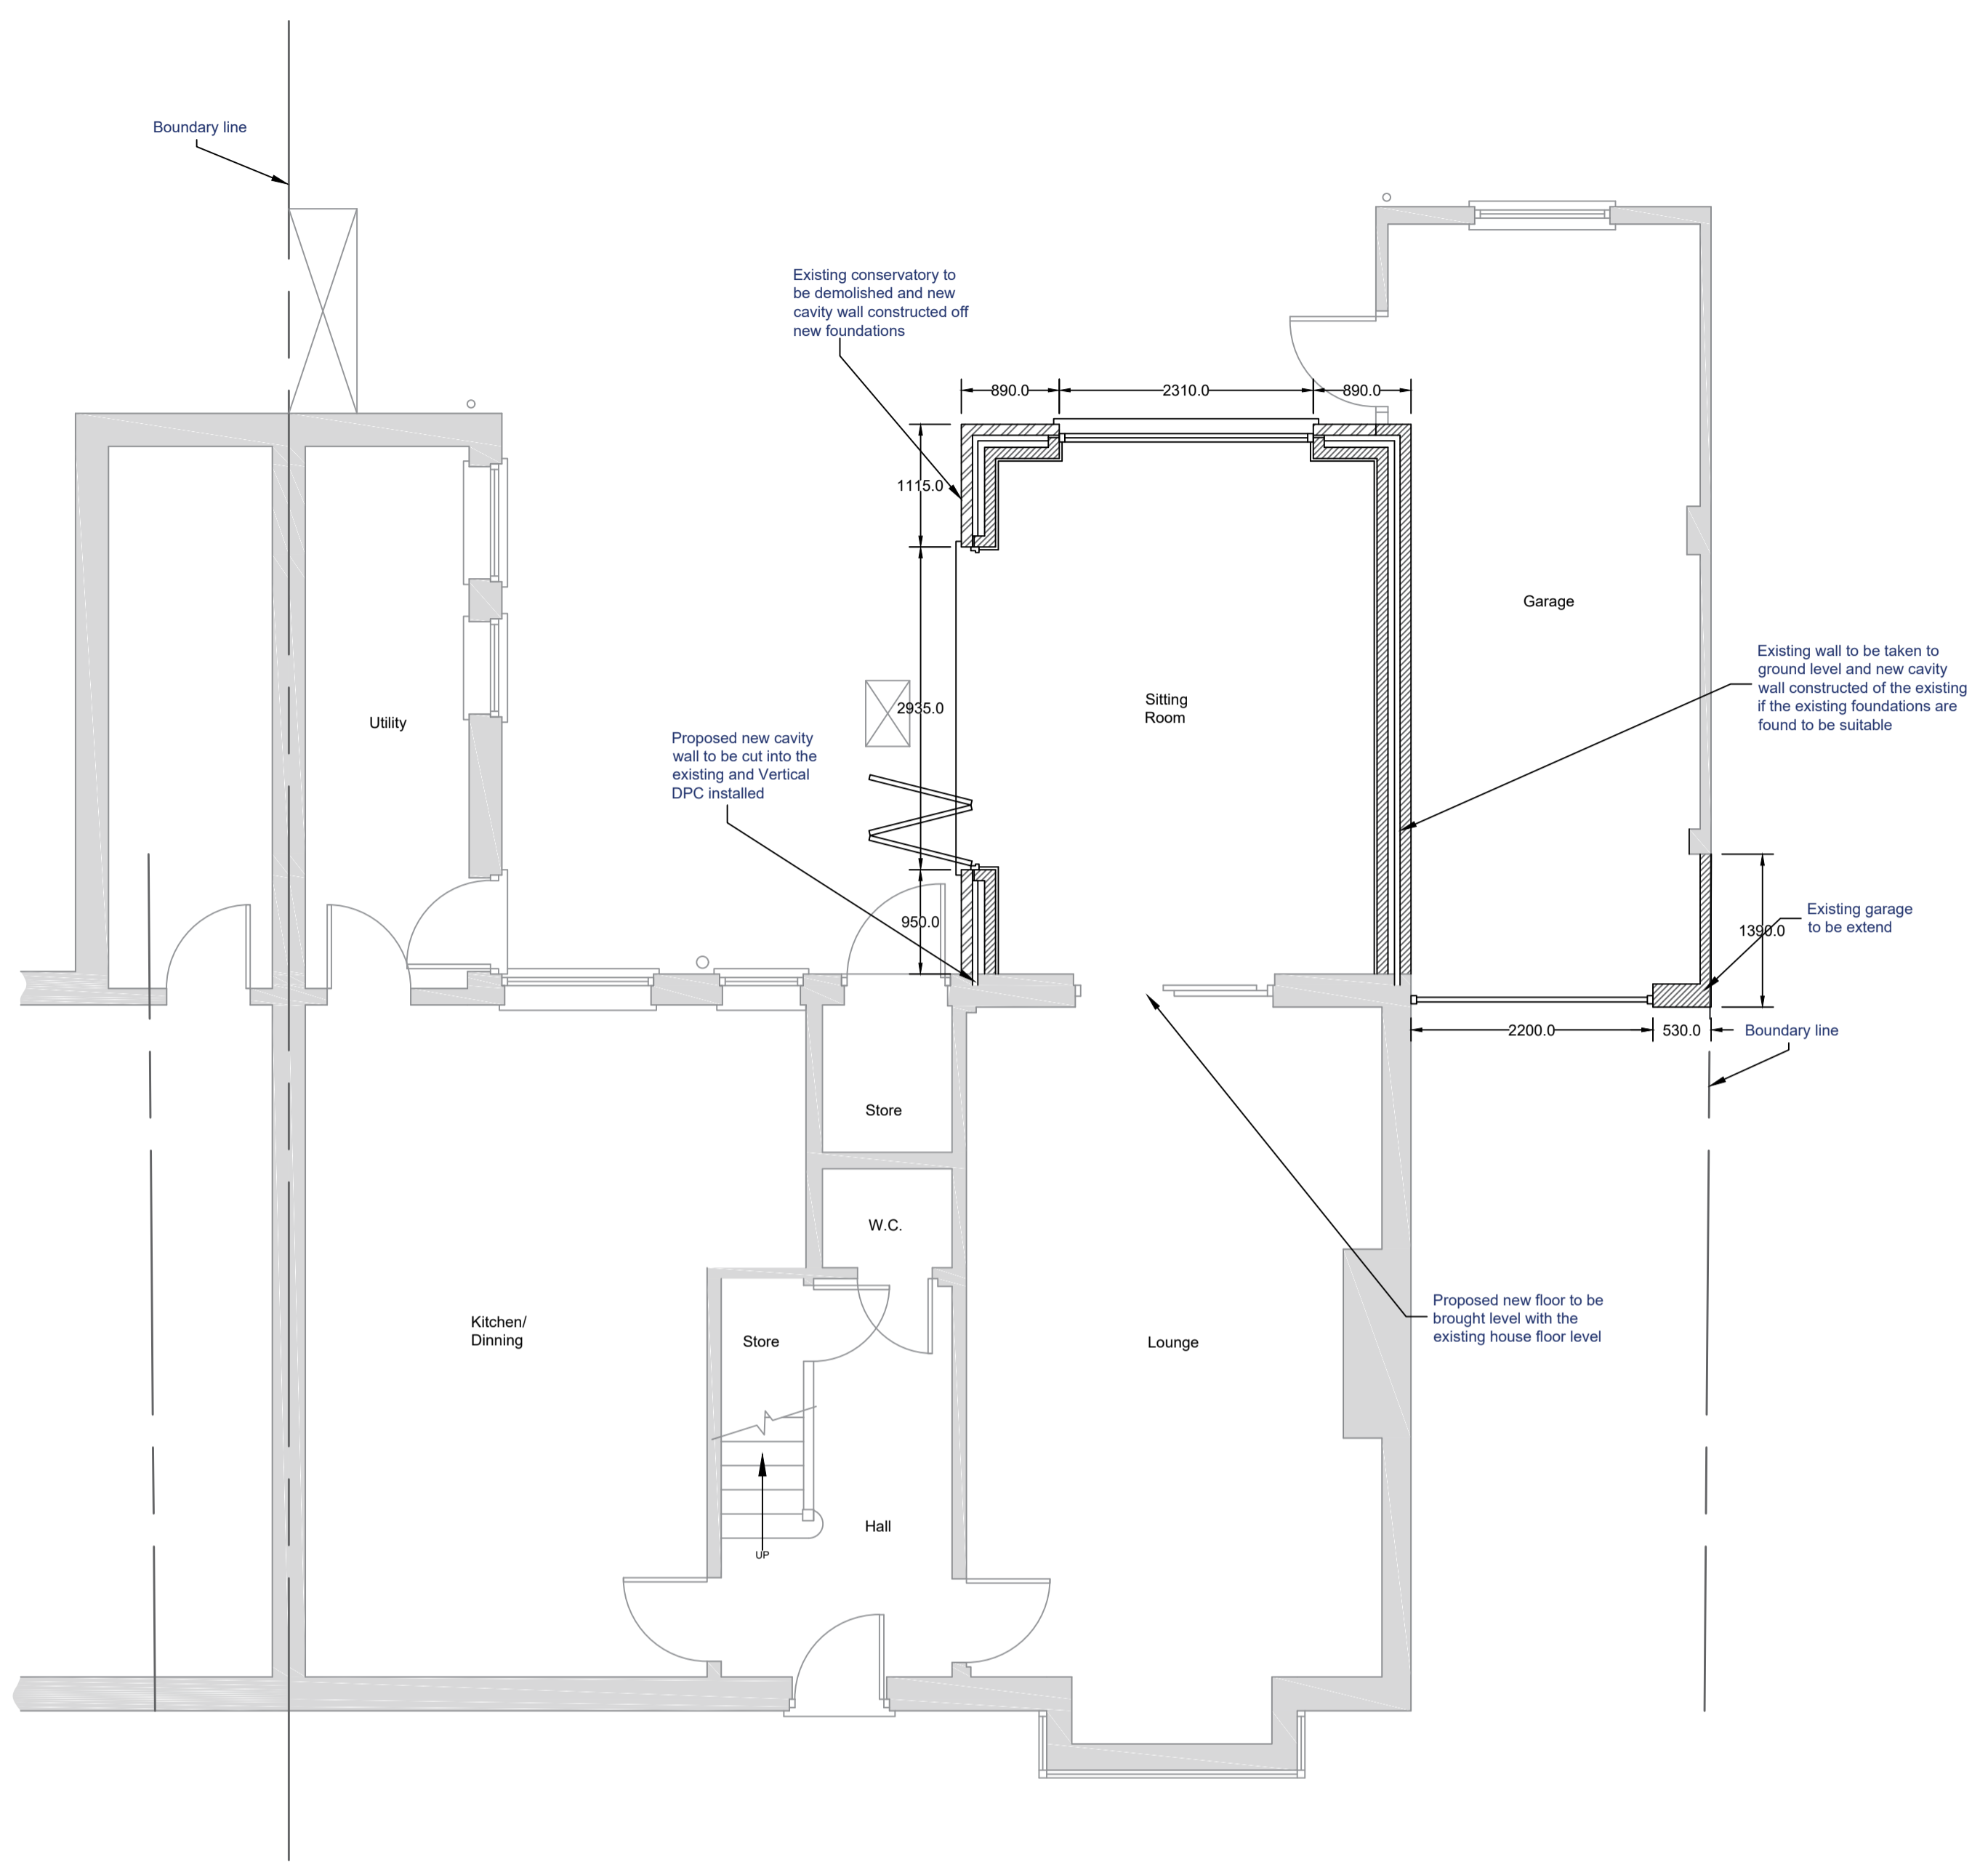

Proposed Ground Floor Plan
Scale (1:50)

Proposed First Floor Plan
Scale (1:50)

Proposed Site Plan
Scale (1:500)

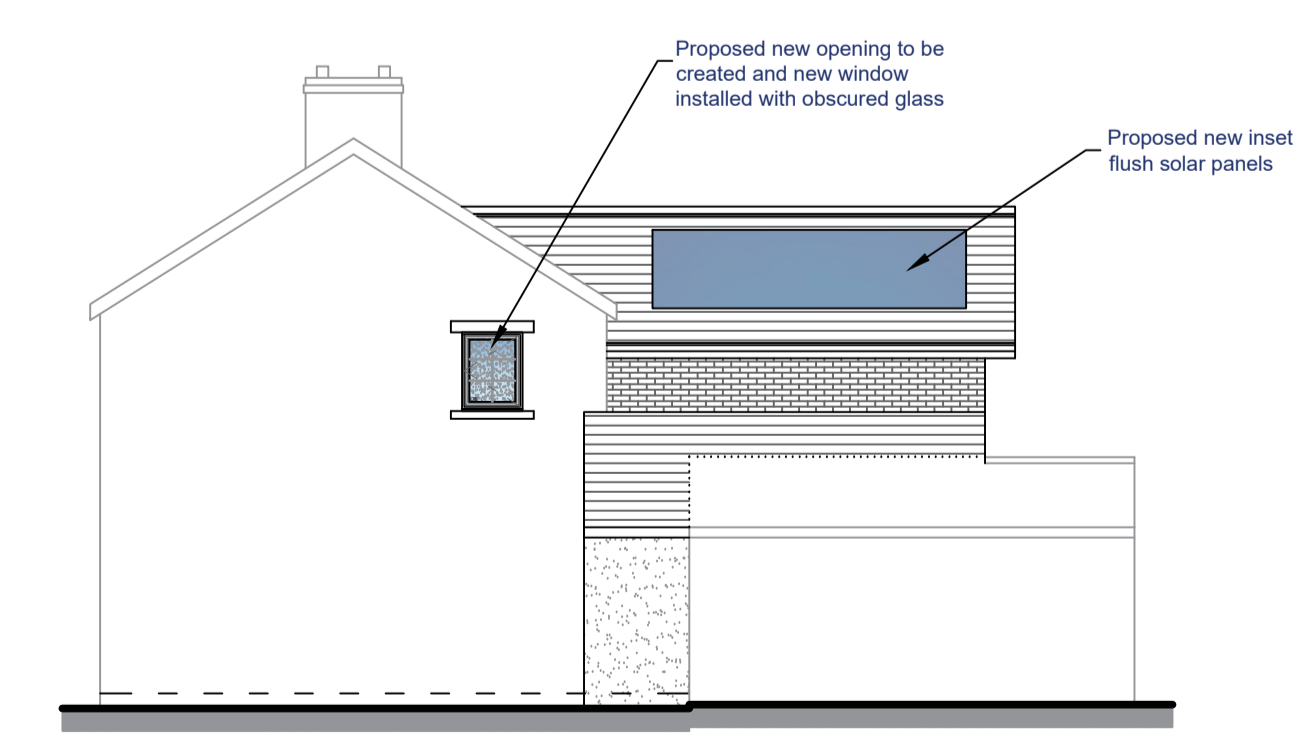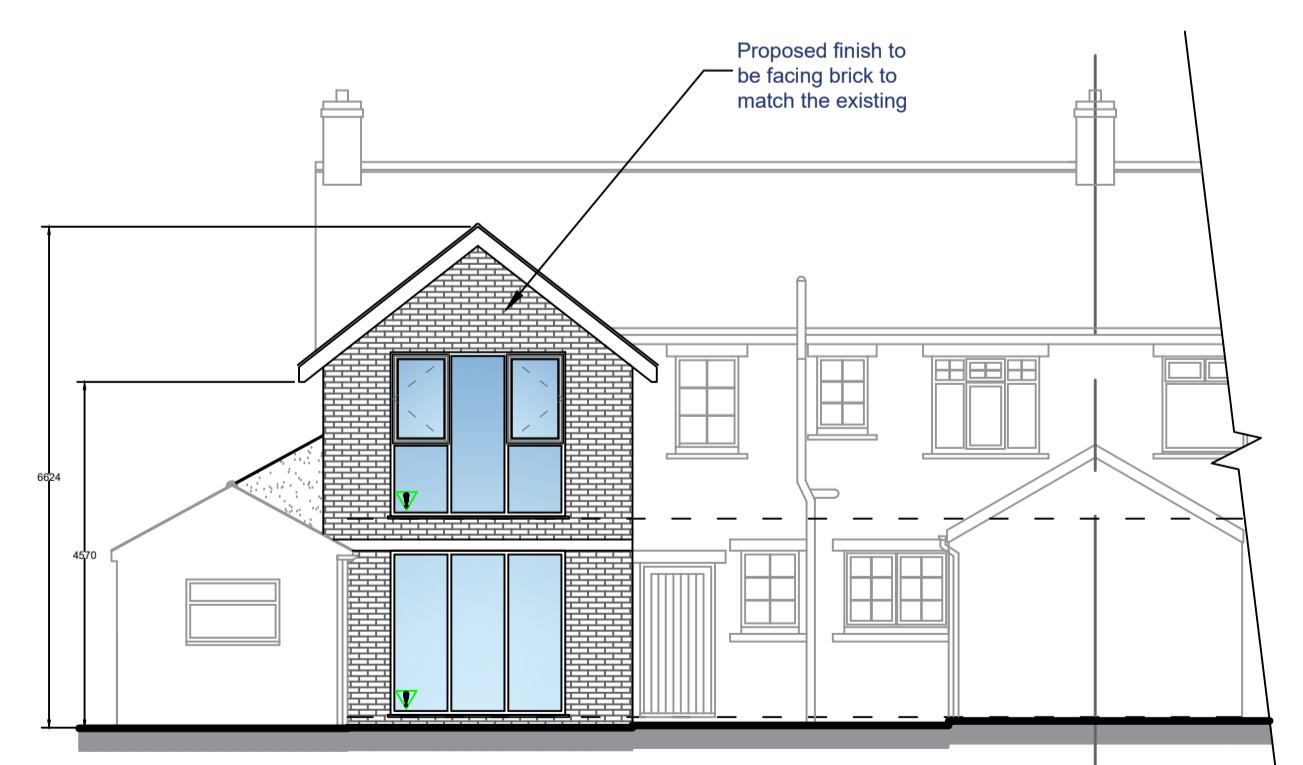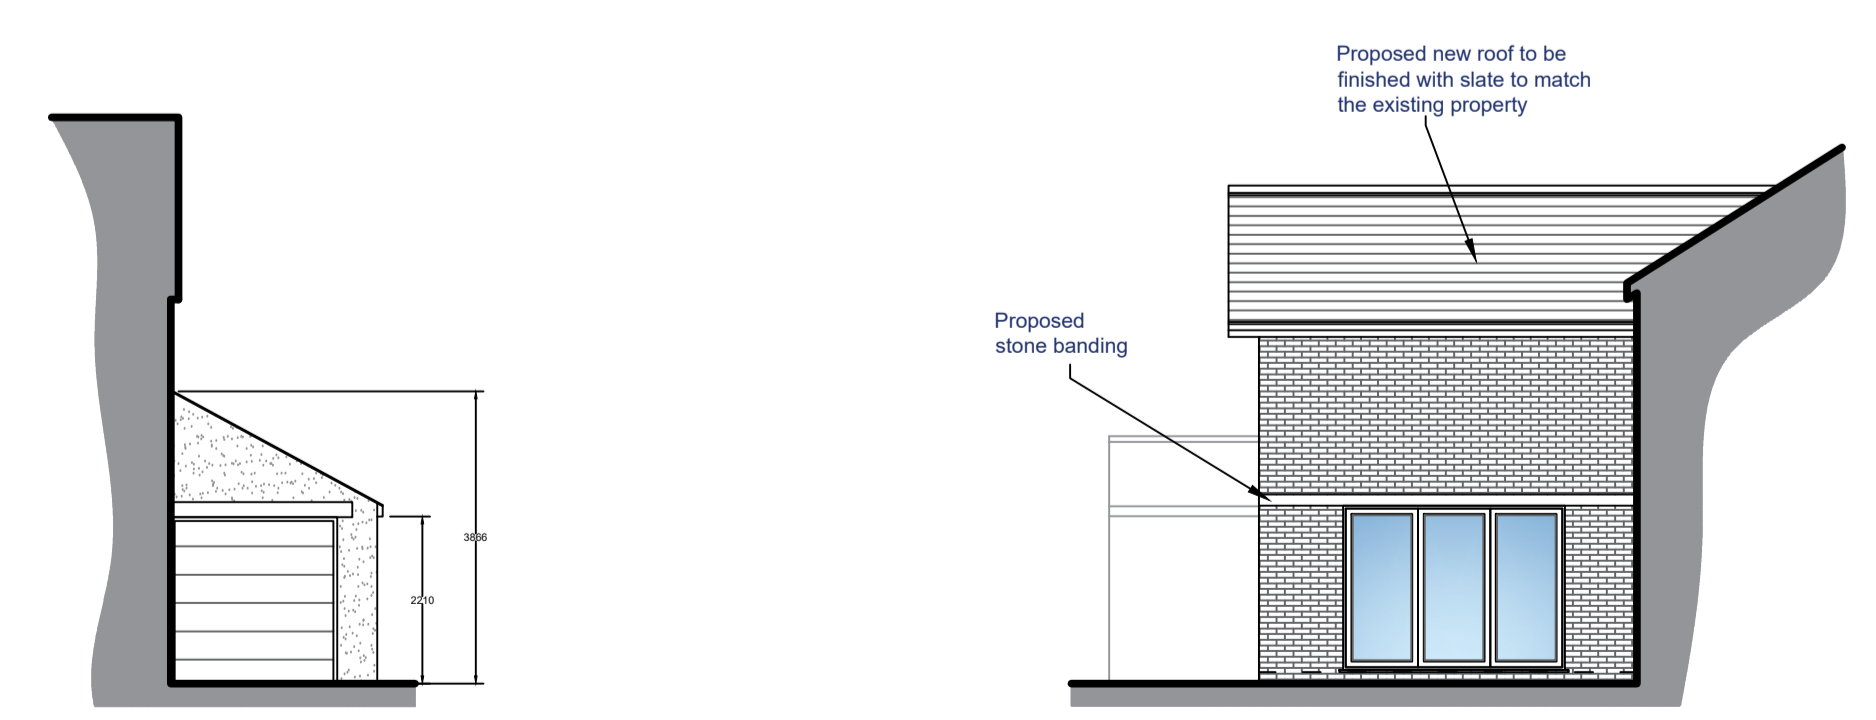

Proposed Front Elevation
Scale (1:100)

Proposed Side Elevation
Scale (1:100)

Proposed Rear Elevation
Scale (1:100)

Proposed Side Elevation
Scale (1:100)

A		Dimensions changed at request of L.A.	08/08/2022
Revision			Date
HOLDEN Lancashire			
83 Blackburn Road, Rishton, BB1 4ER		Mob: 07738162386 Email: james@holdenlancs.com Web: www.holdenlancs.com	
Drawing Title: Proposed Two Storey Rear Extension			
Site Location: 2 Beacon View, Chipping Road, Longridge			
Drawing Status: Proposed Plan			
Date:	14/07/2021	Drawn by:	JHolden
Scale:	1:50/1:100 @ A1	Ref:	004
Client:	Mr & Mrs Dewhurst		