
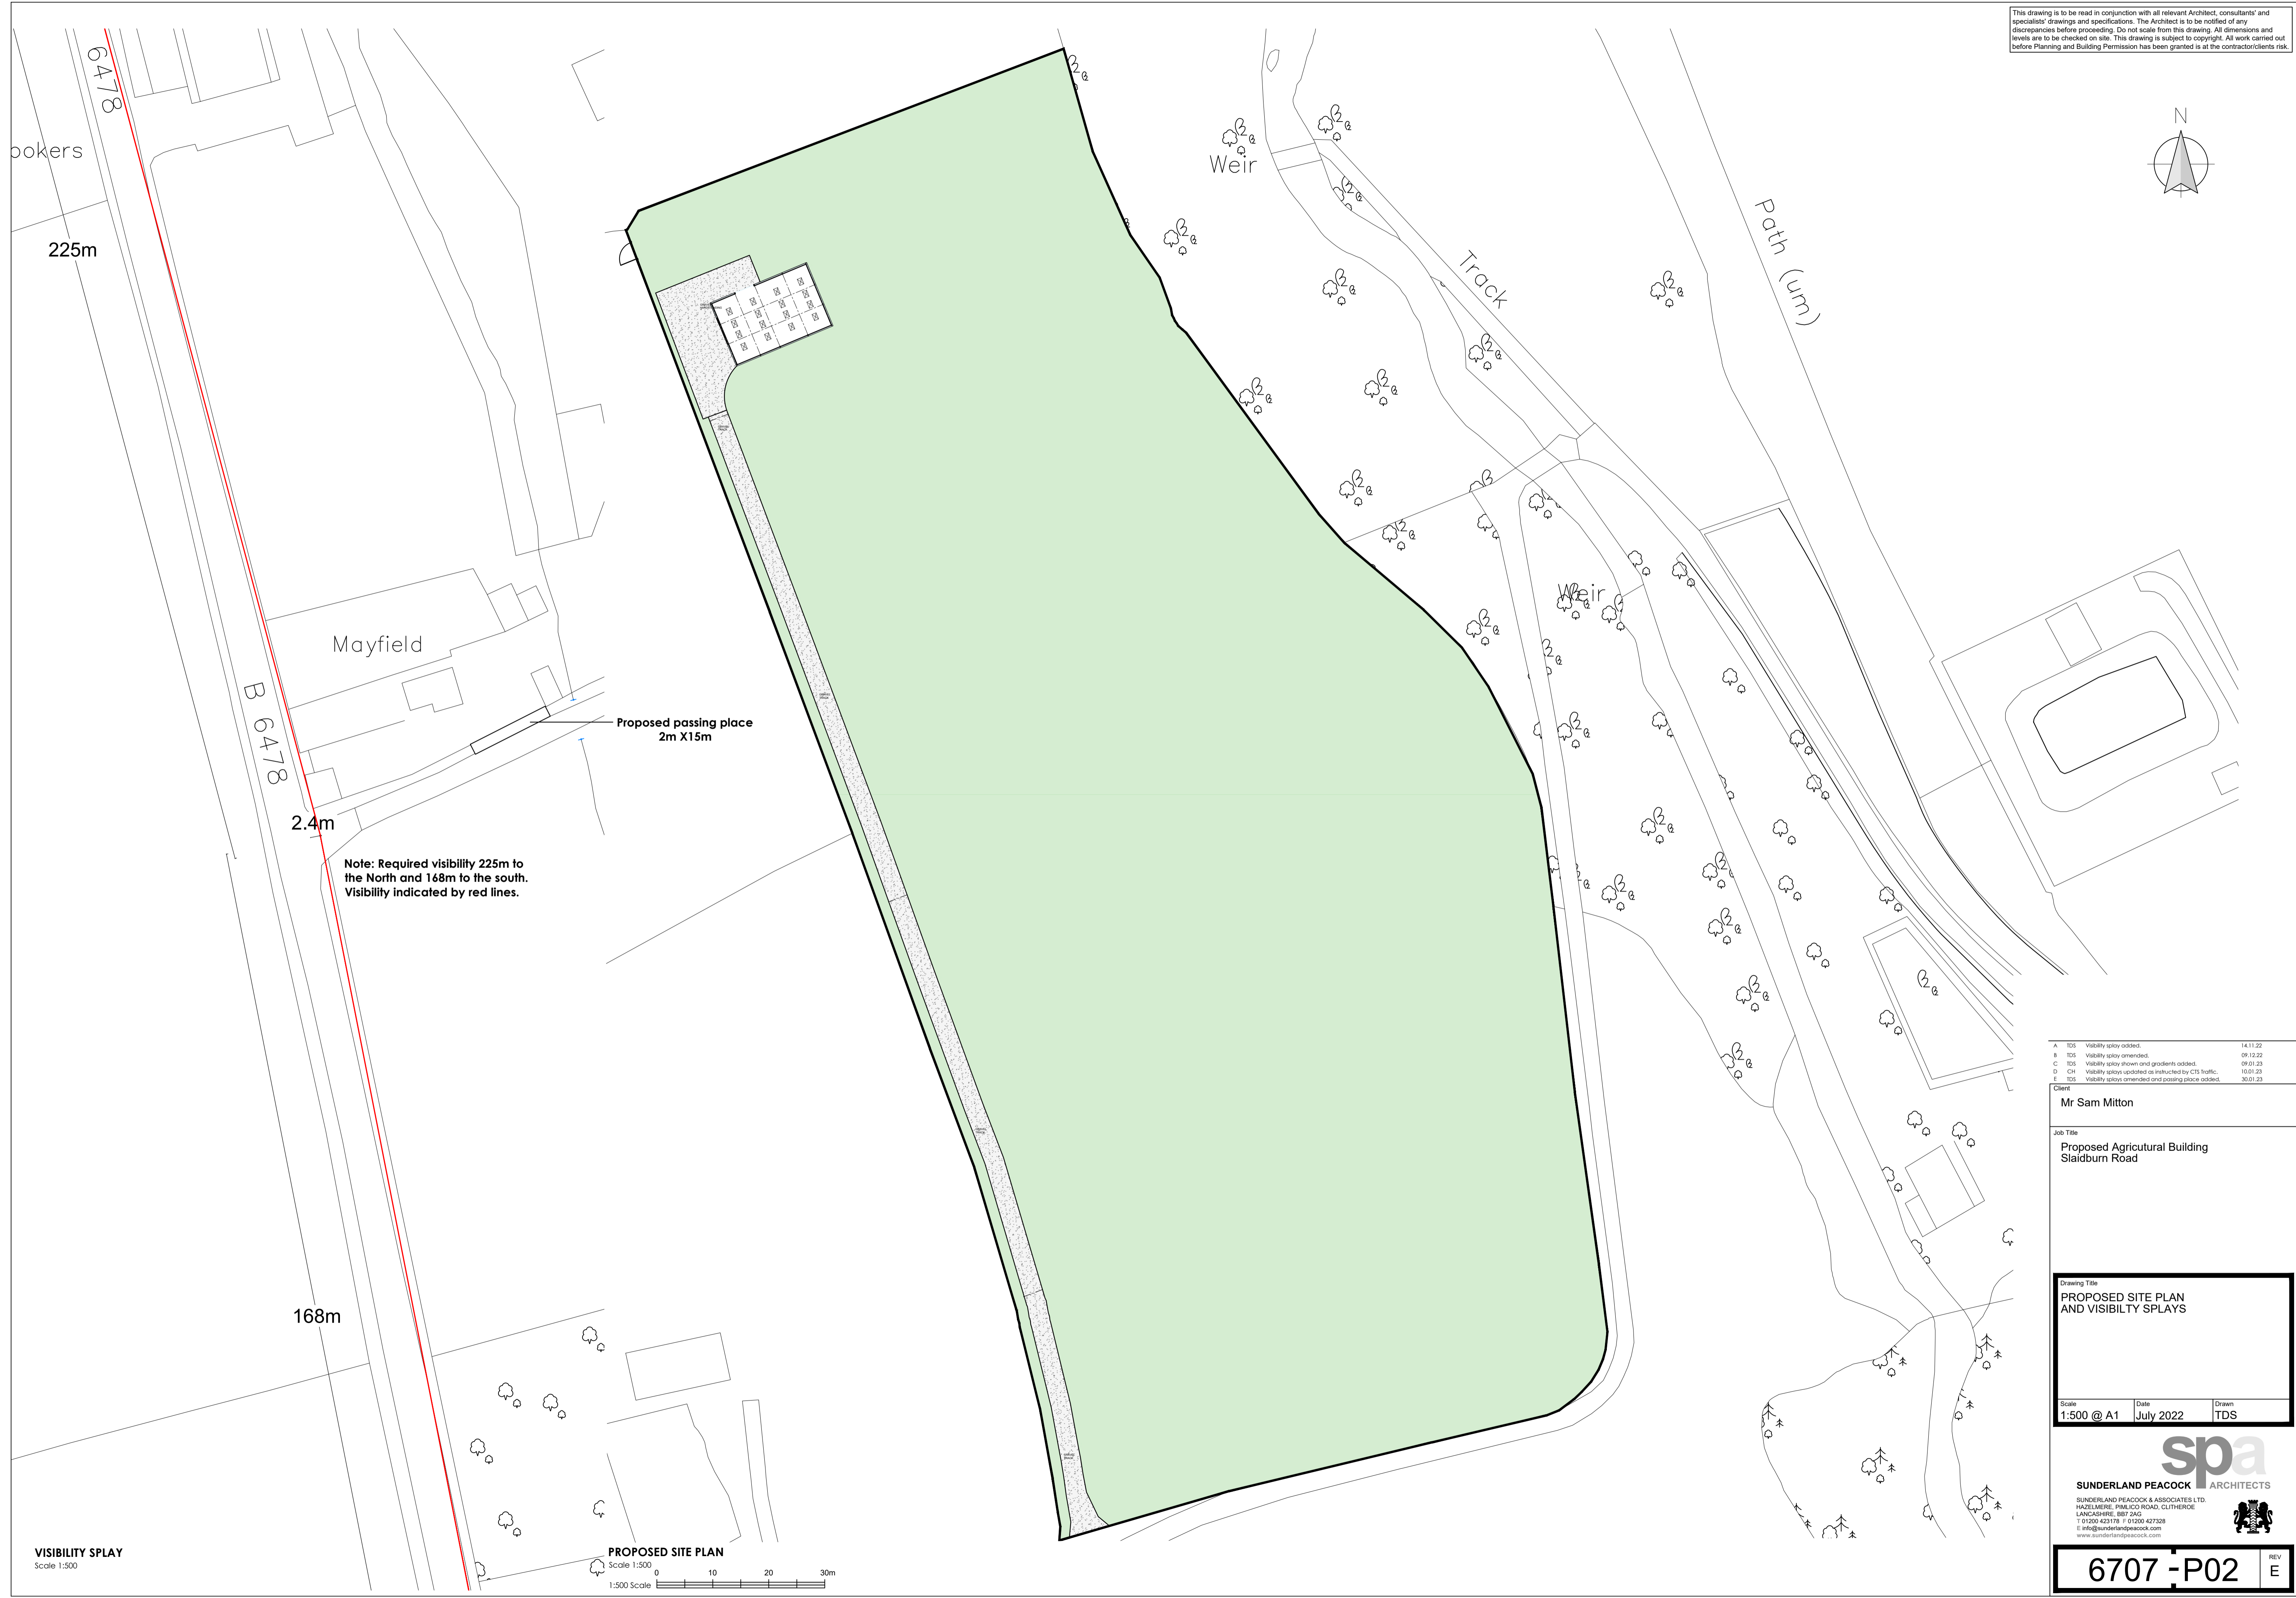


This drawing is to be read in conjunction with all relevant Architect, consultants' and specialists' drawings and specifications. The Architect is to be notified of any discrepancies before proceeding. Do not scale from this drawing. All dimensions and levels are to be checked on site. This drawing is subject to copyright. All work carried out before Planning and Building Permission has been granted is at the contractor/client's risk.

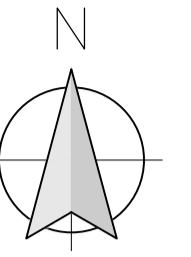

Note: Required visibility 225m to the North and 168m to the south. Visibility indicated by red lines.

VISIBILITY SPLAY
Scale 1:500

PROPOSED SITE PLAN
Scale 1:500
1:500 Scale

A	TDS	Visibility splay added.	14.11.22
B	TDS	Visibility splay amended.	09.12.22
C	TDS	Visibility splay shown and gradients added.	09.01.23
D	CH	Visibility splay updated as instructed by CTS traffic.	10.01.23
	TDS	Visibility splay amended and passing place added.	20.01.23

Client:
Mr Sam Mitton
Job Title:
**Proposed Agricultural Building
Slaidburn Road**

Drawing Title:
**PROPOSED SITE PLAN
AND VISIBILITY SPLAYS**
Scale: 1:500 @ A1
Date: July 2022
Drawn: TDS

spa ARCHITECTS
SUNDERLAND PEACOCK & ASSOCIATES LTD.
HAZELMERE, PIMLICO ROAD, CLITHEROE
LANCASHIRE, BB7 2AG
T 01204 423178 F 01204 427328
E info@sunderlandpeacock.com
www.sunderlandpeacock.com

6707 - P02 REV E