




EXISTING GROUND FLOOR PLAN SCALE 1:100

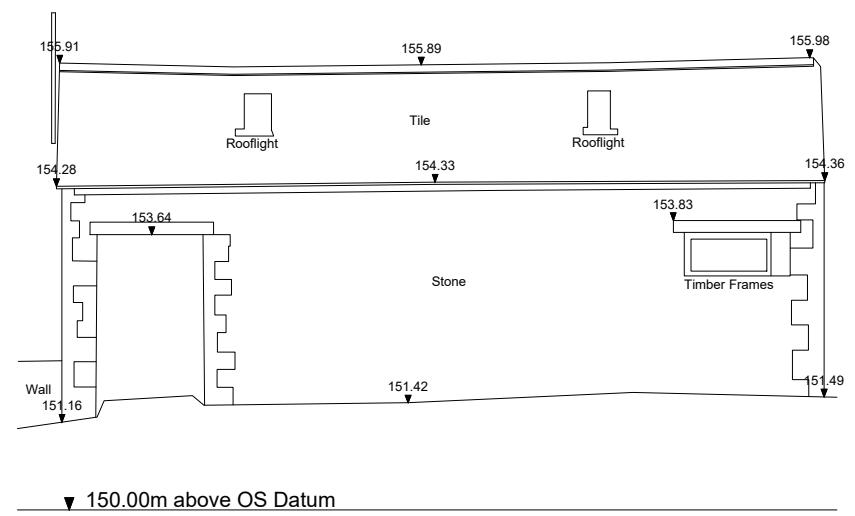


EXISTING EAST FACING ELEVATION SCALE 1:100

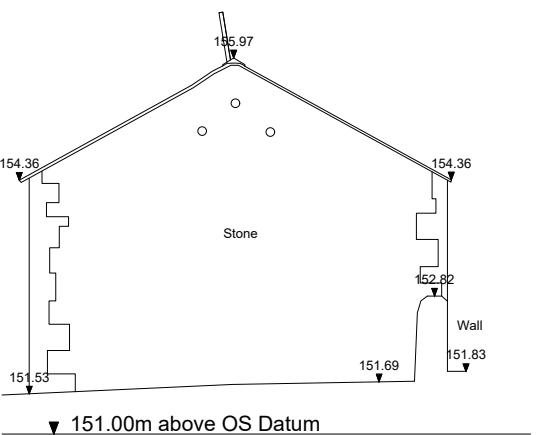

EXISTING NORTH FACING ELEVATION SCALE 1:100

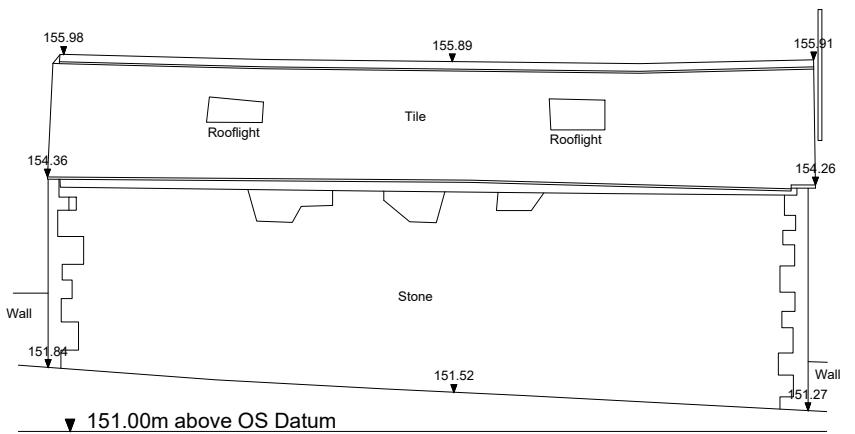

EXISTING WEST FACING ELEVATION SCALE 1:100

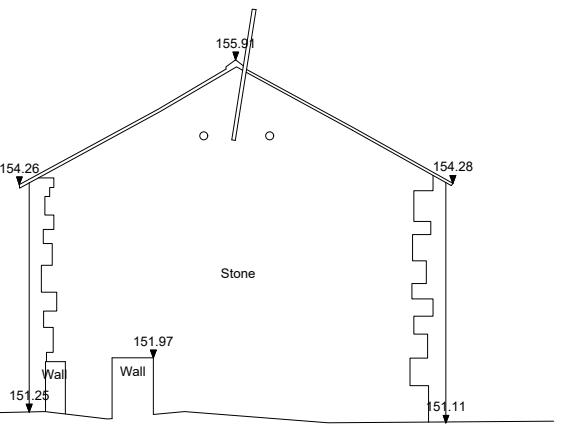

EXISTING SOUTH FACING ELEVATION SCALE 1:100

Client
 The Woodfold Estate Partnership

Job Title
 Proposed Development at
 Lower Reaps Farm,
 Whinney Lane,
 Mellor

Drawing Title
 Existing Outbuilding
 Floor Plans and Elevations

Scale Date Drawn
 1:100 @ A2 March 2022 BWT

spa
 SUNDERLAND PEACOCK ARCHITECTS

SUNDERLAND PEACOCK & ASSOCIATES LTD.
 HAZELMERE, PINLICO ROAD, CLITHEROE
 LANCASHIRE, BB7 2AG
 T 01200 423178 F 01200 427328
 E info@sunderlandpeacock.com
 www.sunderlandpeacock.com



6590 - E05

REV