



PROPOSED GROUND FLOOR PLAN SCALE 1:100



PROPOSED FIRST FLOOR PLAN SCALE 1:100

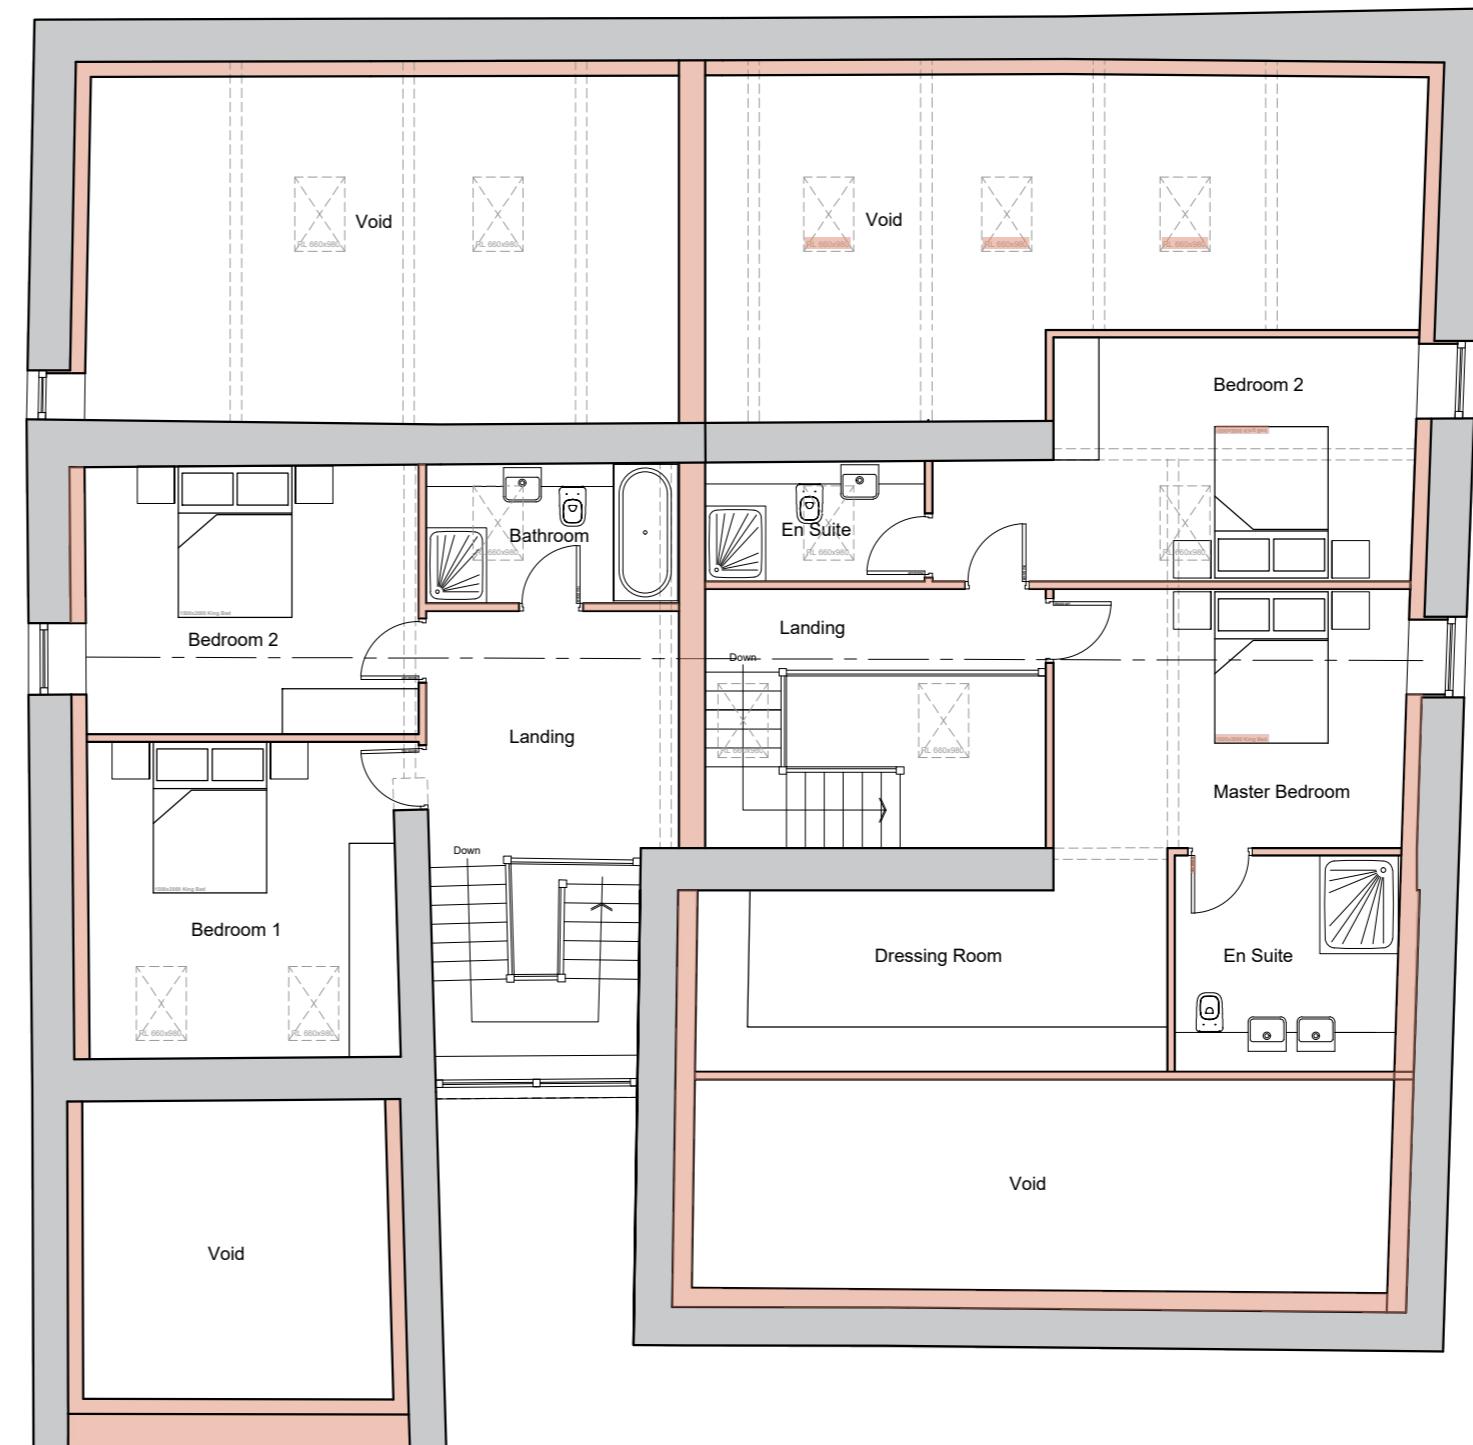


PROPOSED NORTH FACING ELEVATION SCALE 1:100

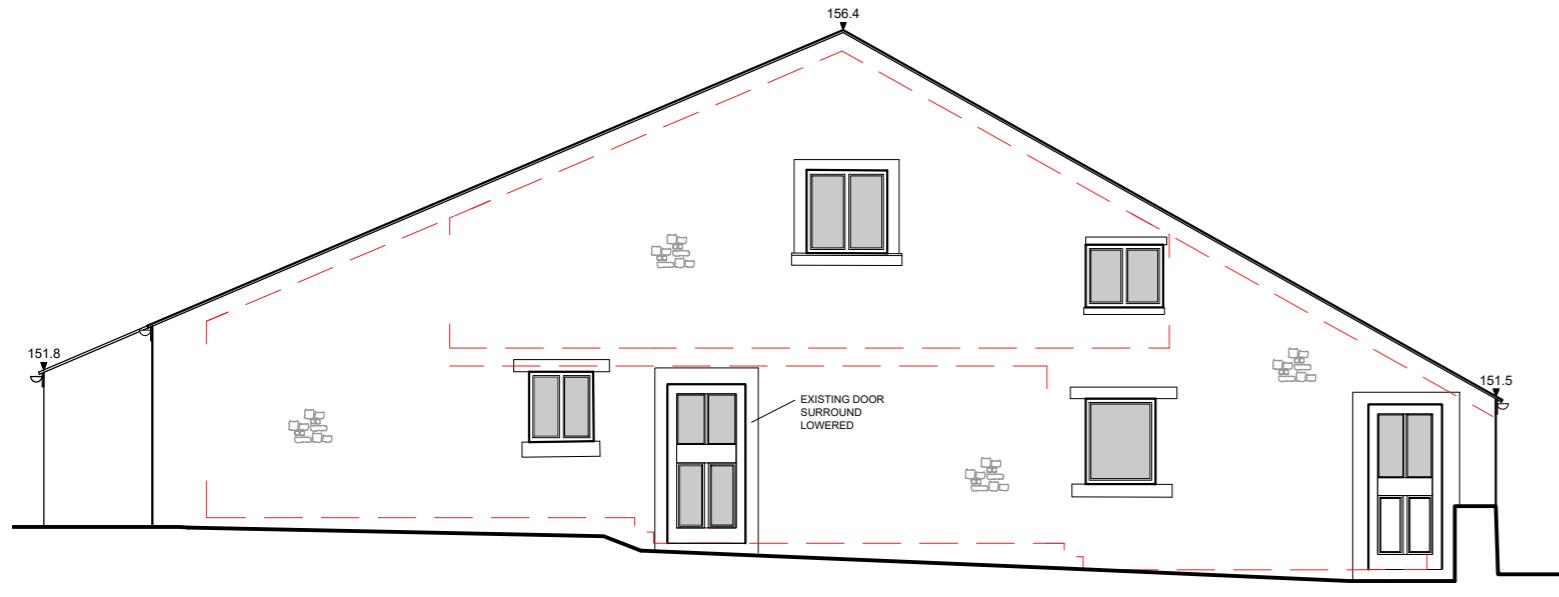

PROPOSED EAST FACING ELEVATION SCALE 1:100



PROPOSED SOUTH FACING ELEVATION SCALE 1:100

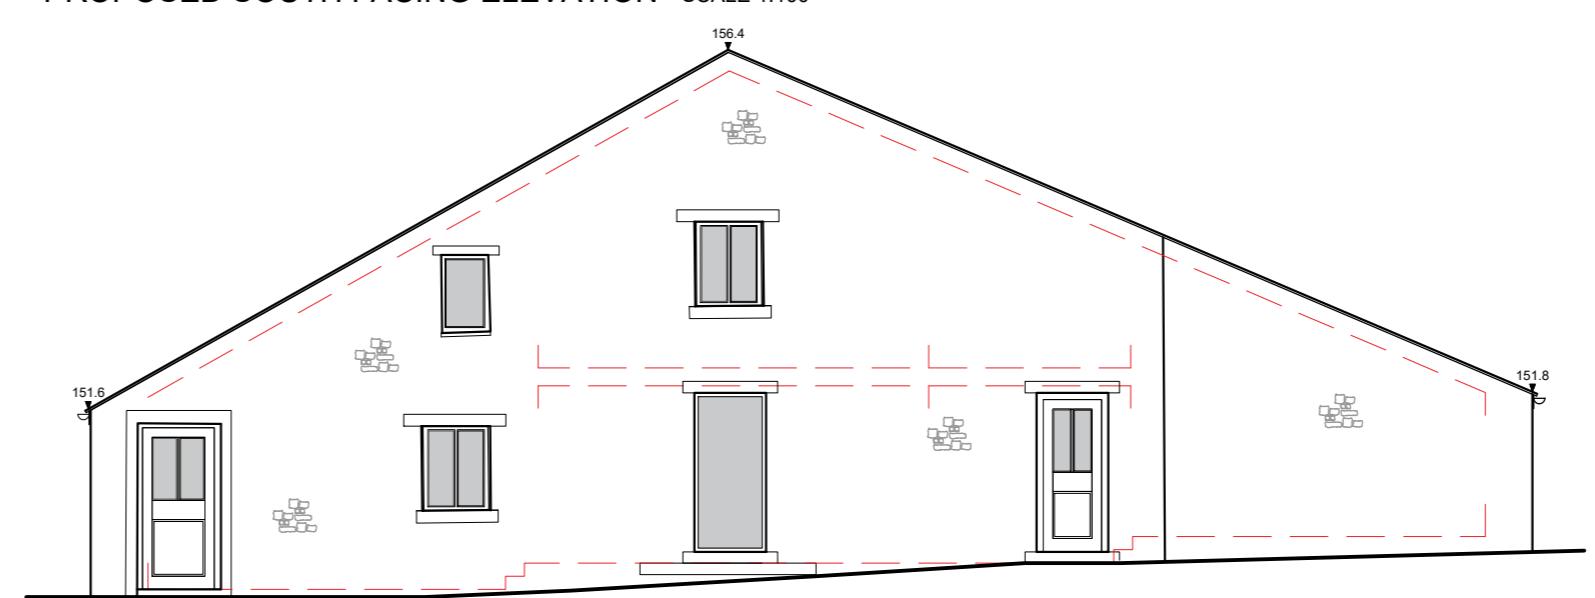

PROPOSED WEST FACING ELEVATION SCALE 1:100

0 2 4 6m  
1:100 scale

This drawing is to be read in conjunction with all relevant Architects' and Surveyors' drawings and specifications. The Architect is to be notified of any discrepancies before proceeding. Do not scale from this drawing. All dimensions and levels are to be checked on site. This drawing is subject to copyright. All work carried out before Planning and Building Permission has been granted is at the contractor/clients risk.

Note: proposed drawing based on OS dwg information. All illustrated dimensions are approximate and all site dimensions are to be checked on site and subject to site survey.

Client  
The Woodfold Estate Partnership

Job Title  
Proposed Development at  
Lower Reaps Farm,  
Whinney Lane,  
Mellor

Drawing Title  
Proposed Barn  
Floor Plans and Elevations

Scale  
1:100 @ A2 Date  
April 2022 Drawn  
RS

**spa**  
SUNDERLAND PEACOCK & ASSOCIATES LTD.  
HAZELMERE, PIMLICO ROAD, CLITHEROE  
LA12 8AA, ENGLAND, BD20 2AD  
T 01200 423178 F 01200 427328  
E info@sunderlandpeacock.com  
www.sunderlandpeacock.com



6590 -P04

REV