



1 PROPOSED SITE PLAN  
1 : 100



Peter Hitchen  
Architects  
Marathon House  
The Sidings Business Park  
Whalley, BB7 9SE  
01254 823 885  
www.peterhitchenarchitects.co.uk

NOTES:


No.	Description	Date

CLIENT: MR ROBINSON  
26 THE SANDS  
WHALLEY  
LANCASHIRE  
BB7 9TL

PROJECT:  
PROPOSED DOUBLE GARAGE

SHEET:  
PROPOSED SITE PLAN

Project number	PHA/782
Date	20/09/2022
Drawn by	LW
Checked by	PH
A1.2	
Scale	1 : 100
Sheet size	A1

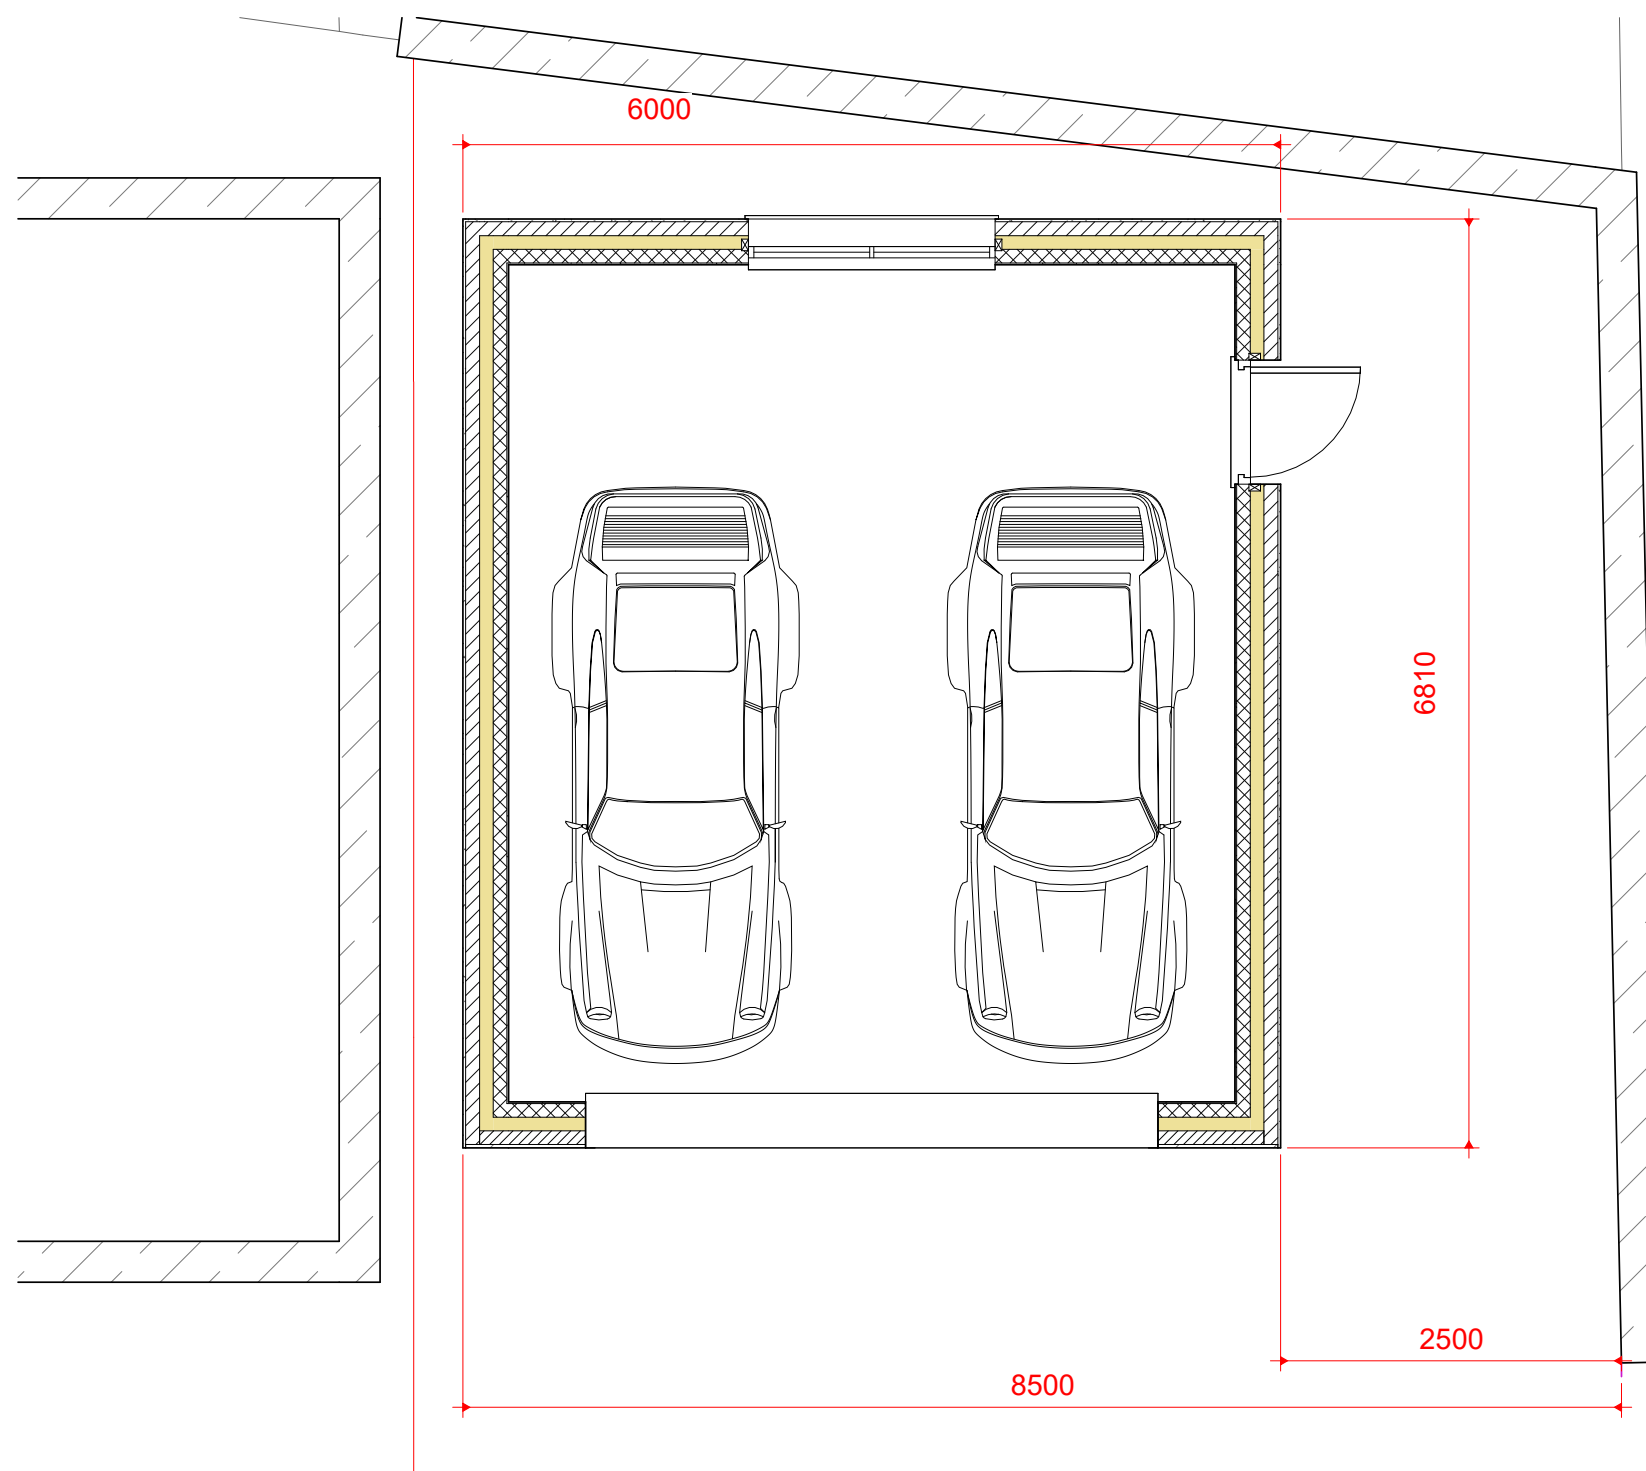

1 0 PROPOSED GROUND FLOOR  
1 : 25

Peter Hitchen  
Architects

Marathon House  
The Sidings Business Park  
Whalley, BB7 9SE

01254 823 885

[www.peterhitchenarchitects.co.uk](http://www.peterhitchenarchitects.co.uk)

NOTES:

No.	Description	Date

CLIENT: MR ROBINSON  
26 THE SANDS  
WHALLEY  
LANCASHIRE  
BB7 9TL

PROJECT:  
PROPOSED DOUBLE GARAGE

SHEET:  
PROPOSED FLOOR PLAN

Project number PHA/782

Date 20/09/2022

Drawn by LW

Checked by PH

A2.2

Scale 1 : 25

Sheet size A1