



GROUND FLOOR PLAN 1:100




FIRST FLOOR PLAN 1:100

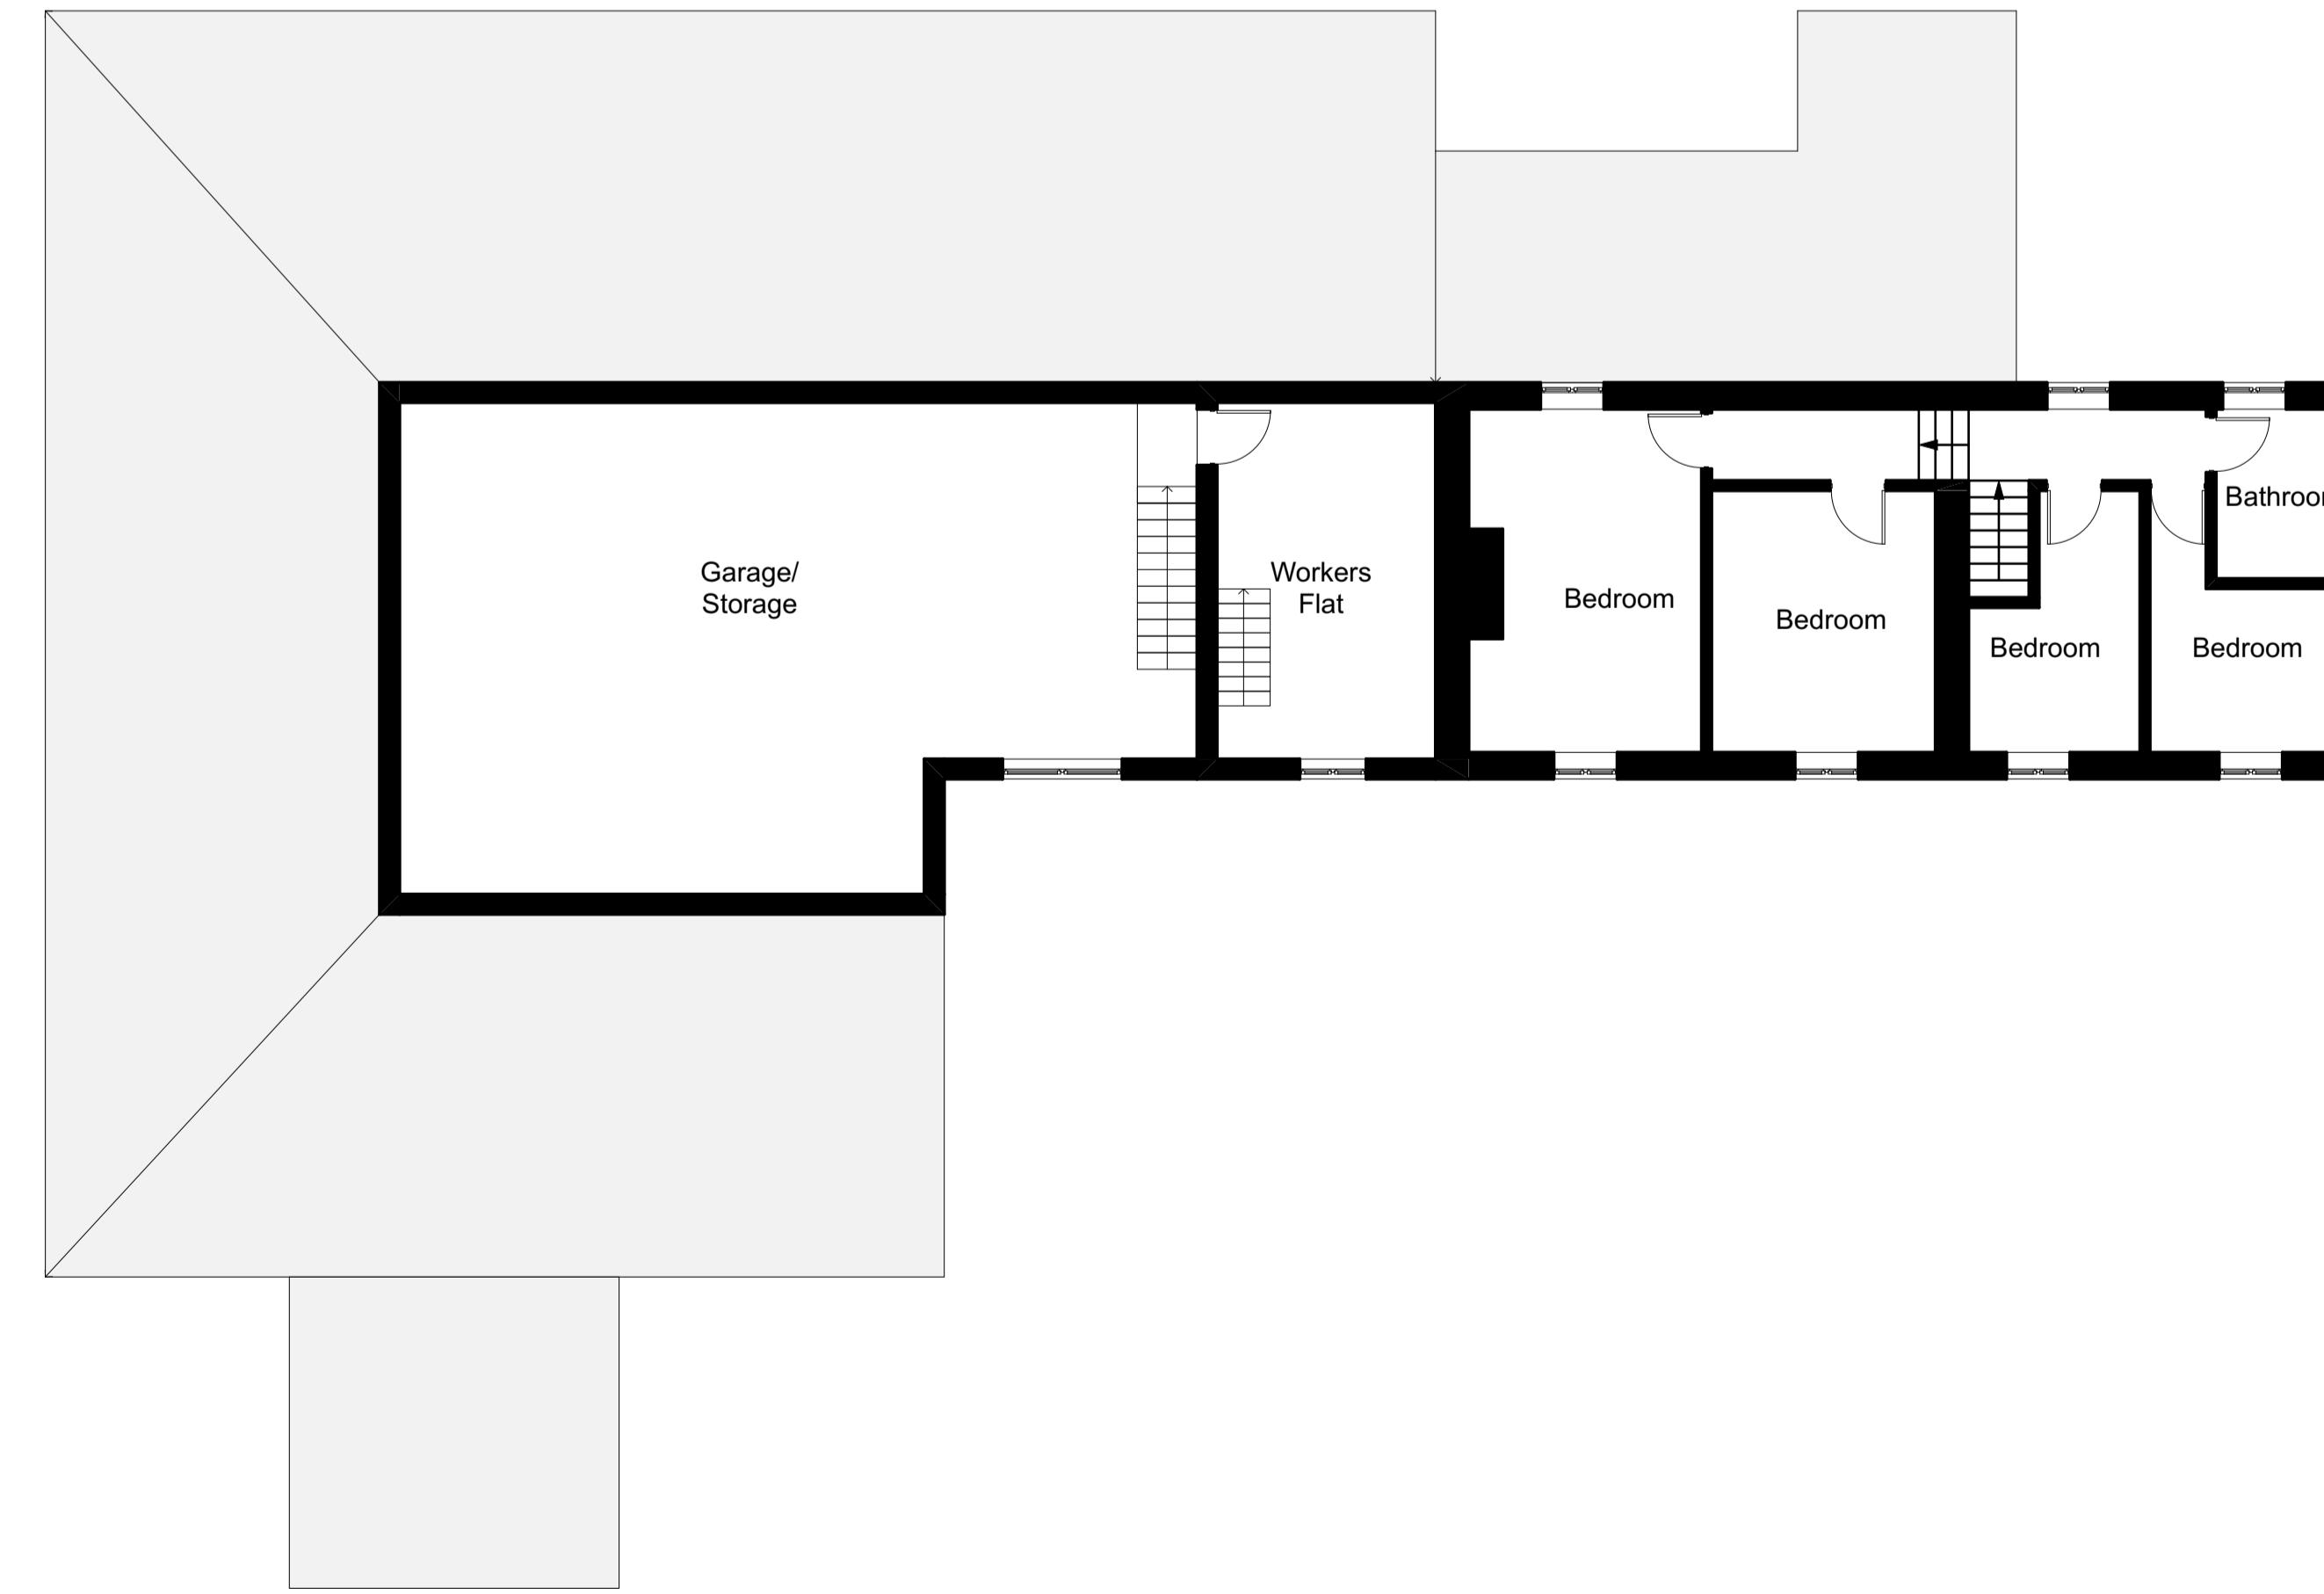


FRONT ELEVATION

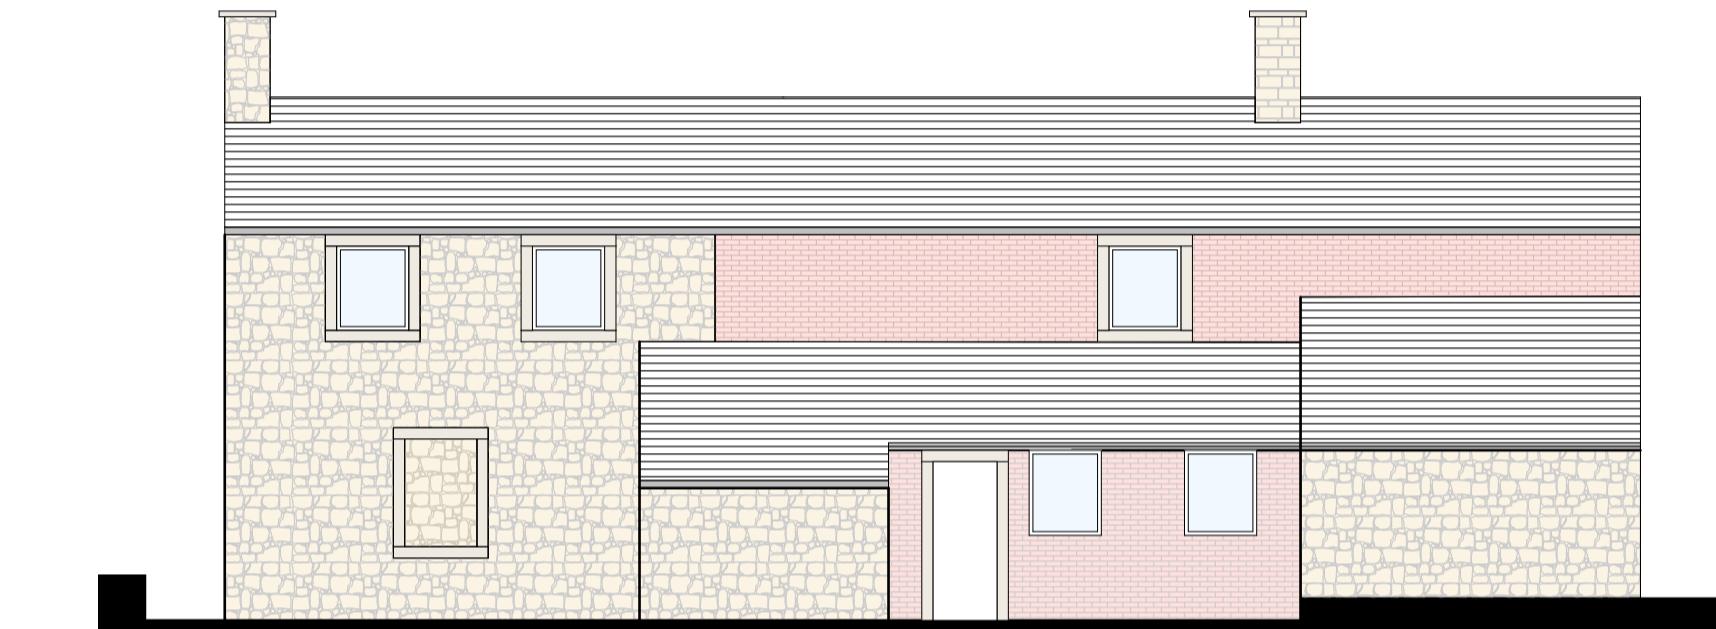

REAR ELEVATION

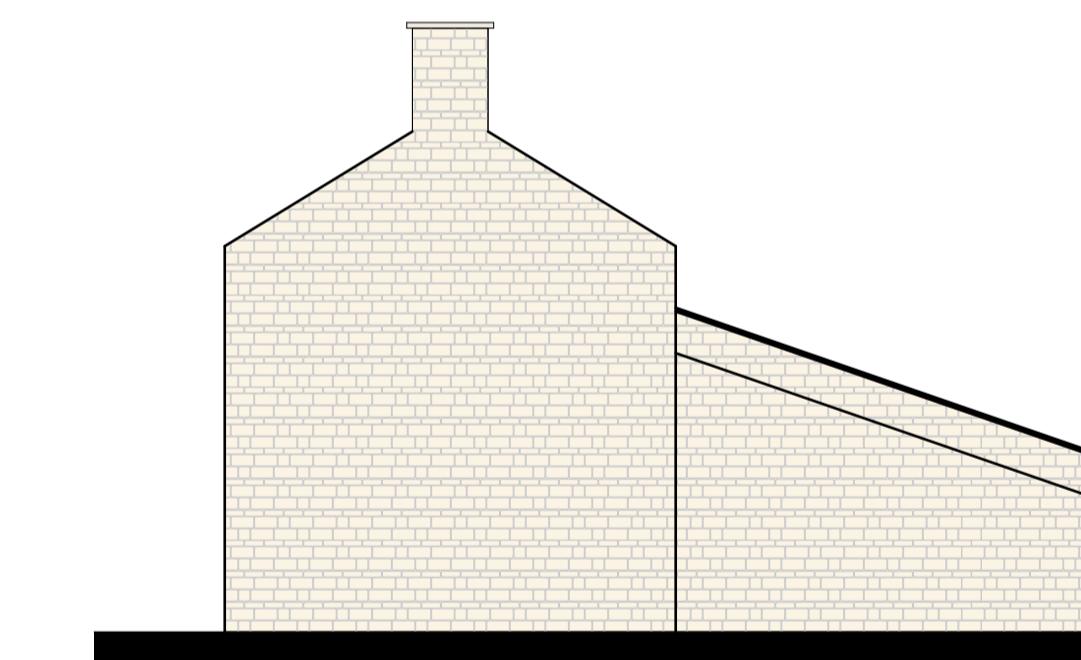

SIDE ELEVATION

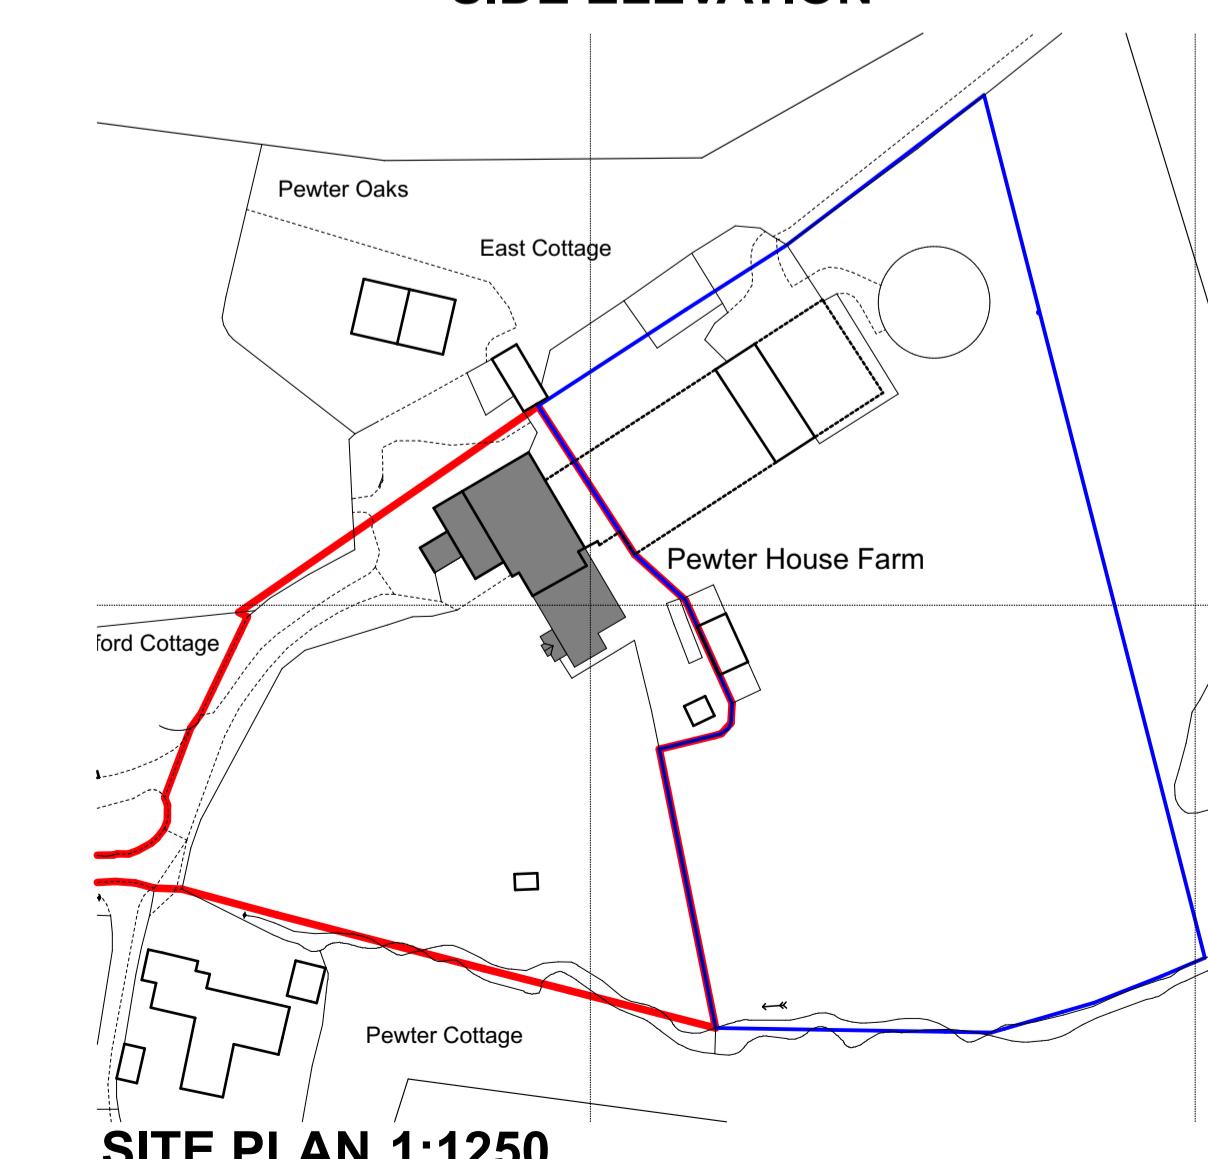

SITE PLAN 1:1250



www.C49-Architecture.co.uk
Info@C49Architecture.co.uk
Tel: 01535 281432

| CLIENT DETAILS | DRAWING No | REVISION |
|--|----------------|----------|
| CARR LANE BALDERSTONES RIBBLE VALLEY | RBVFH-PL-GA-02 | |
| DRAWING INFO | SCALE | DATE |
| Farmhouse Existing Plans | 1:100 | 05/09/22 |

All dimensions are to be checked on site, any discrepancies are to be reported to the Architect before work commences. Do not scale from this drawing.

This drawing is to be read in conjunction with all relevant consultants and specialists drawings / documents, any discrepancies are to be reported to the Architect before the affected work commences.

All structural components shown are indicative only. Details / calculations of structural members are to be provided by the Structural Engineer.

This drawing is copyright.

This drawing and the copyright, design rights and all other intellectual property. No licence or assignment of any such rights is granted hereunder. This drawing is not to be copied or divulged to a third party without written permission.

REVISION DATE COMMENT