


NOTES:

All dimensions to be checked on site.
 Drawing to be read with all relevant Architectural, Interiors, Structural, M&E, Drainage/Public Health, Landscape, Civils and Interiors drawings and specifications. Any discrepancies between consultant's drawings to be reported to the Architect before any work commences.
 The Contractor's attention is drawn to the Health & Safety matters identified in the Health & Safety plan as being potentially hazardous.
 These items should not be considered as a full and final list. The Work Package Contractor's normal Health & Safety obligations still apply when undertaking constructional operations both on and off site.
 Define Architects take no responsibility for the location of legal boundaries indicated on this drawing and advise a separate drawing to be completed by a specialist surveyor in order to establish exact boundaries.
 DWG files provided for information only. Refer to PDF record. The copyright of this drawing is held by Define Architects Ltd. Not to be used for any purpose without consent.

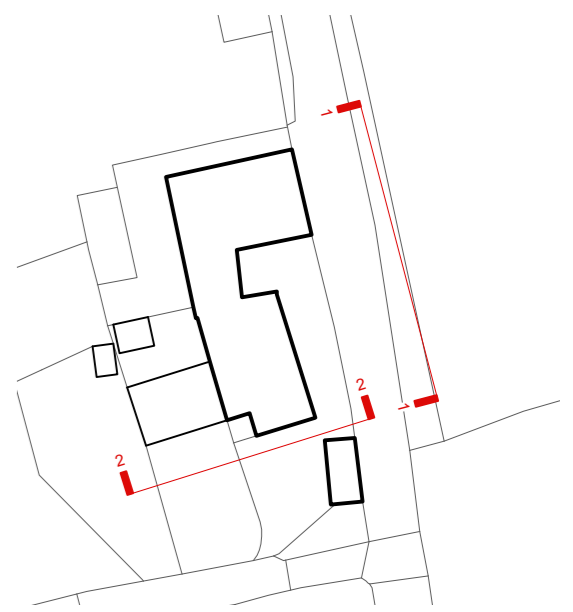

Notes

1. Red brick wall.
2. Gritstone walls.
3. Buff natural stone quoins.
4. Twin wall metal chimney in dark, matt finish.
5. Stone slate roof.
6. Buff natural stone lintels / window surrounds.
7. Painted plywood door.
8. Painted timber framed glazing.
9. Corrugated fibre cement roofing.
10. Fibre cement walls.

--- Site Application Boundary

DEFINEARCHITECTS.CO.UK

Unit 2E
 Beehive Mill
 Jersey Street
 Manchester
 M4 6JG
 +44 (0)161 237 11 33
 mail@definearchitects.co.uk



PROJECT

Teewood Farm Barn
 Waddington

DRAWING TITLE


Existing Barn 2 East & South Elevations

REV	DATE	NOTES
A	16/08/2022	ISSUED FOR PLANNING


DRAWN BY	CHECKED BY
AH	AT

JOB NO.	STATUS
046	PLANNING

DRAWING NO.	REV
046_PLN_131	A

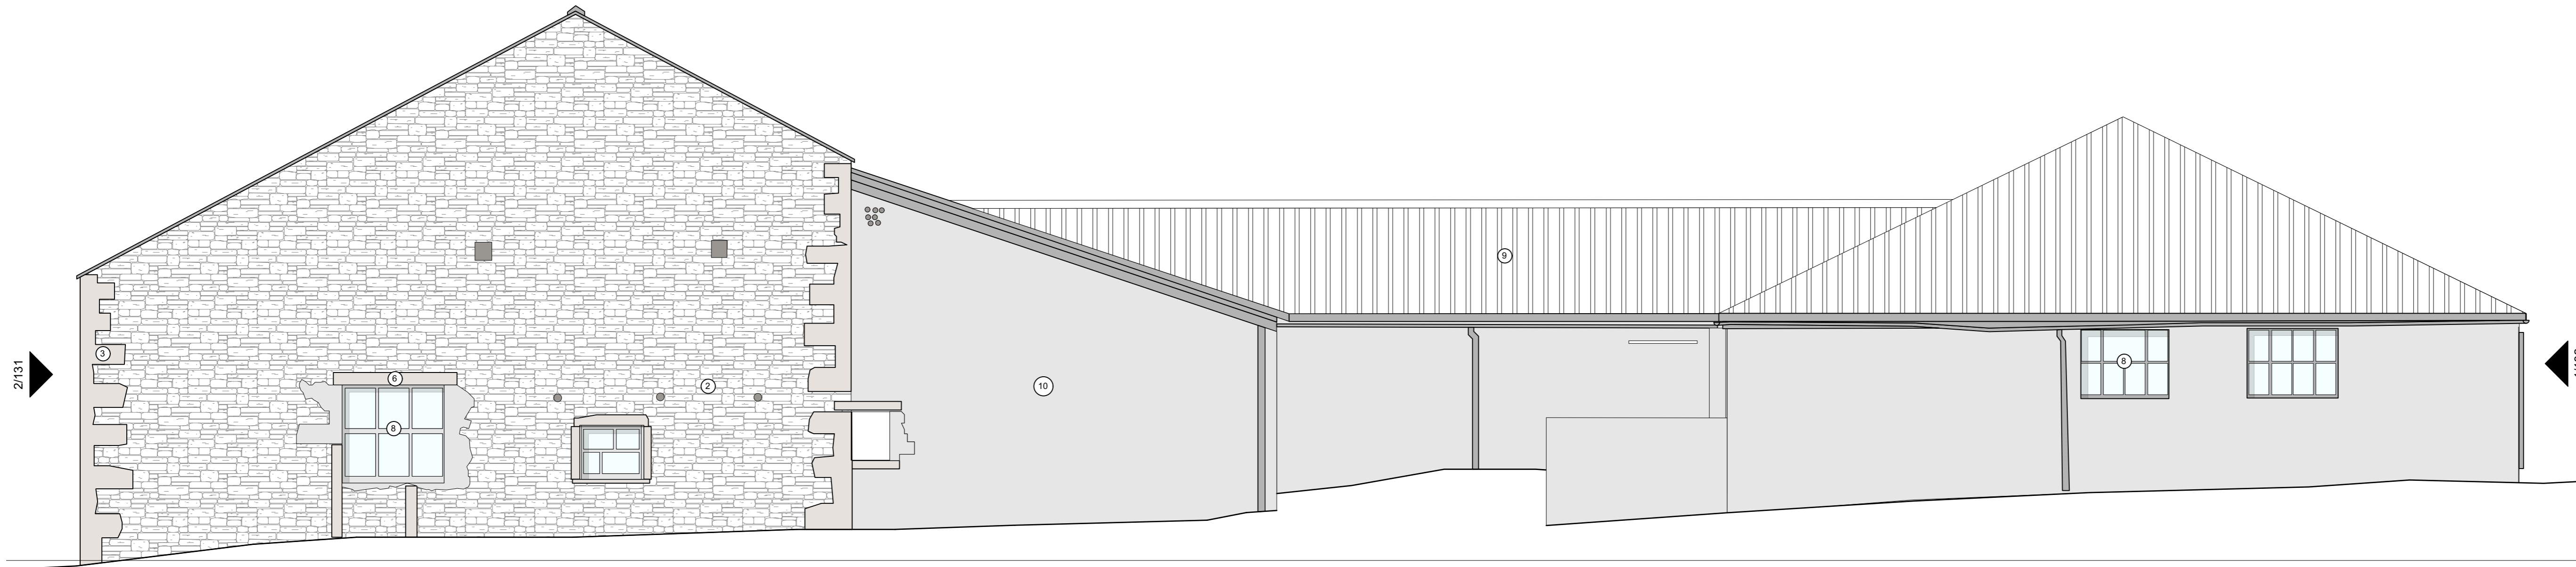

1 Barn 2 East Elevation
 Scale: 1:50

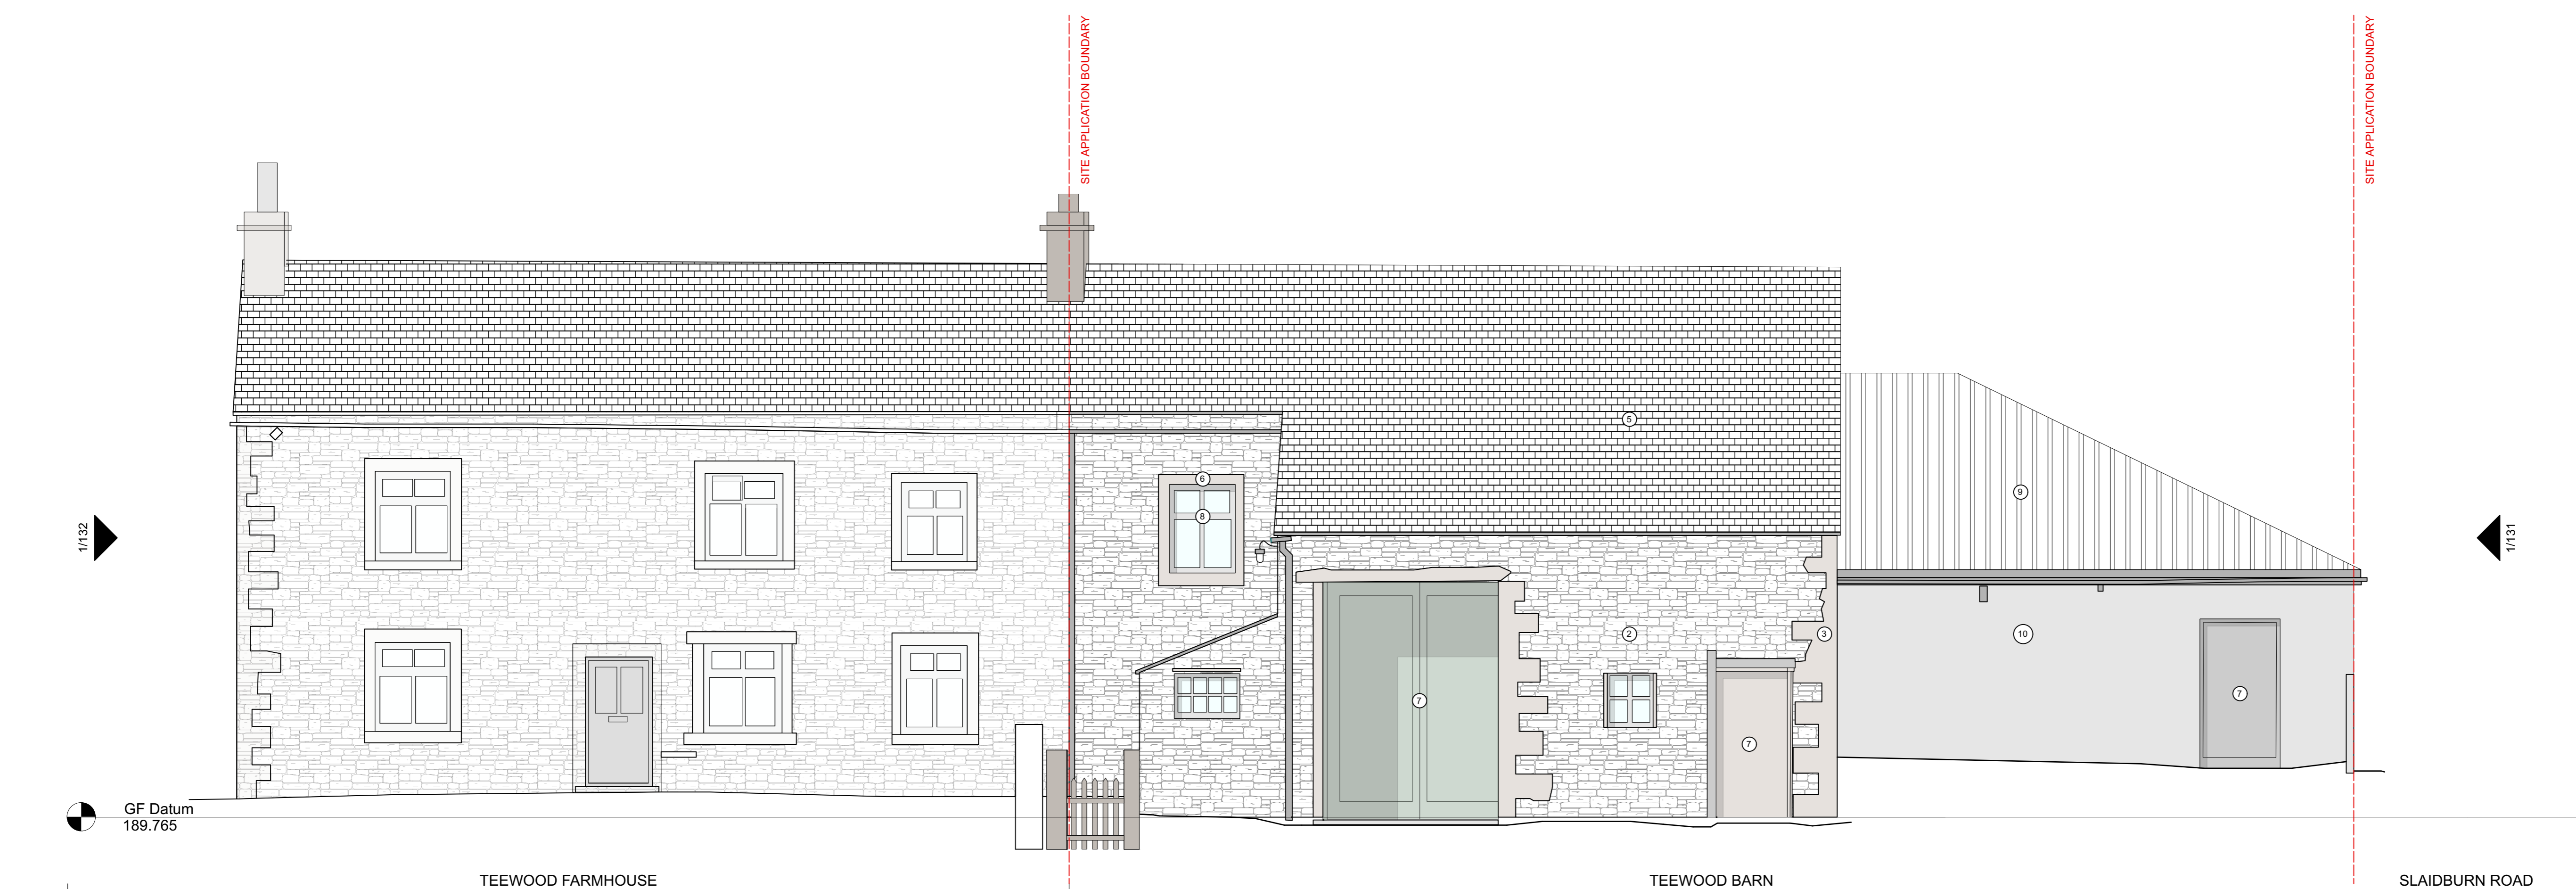

2 Barn 2 South Elevation
 Scale: 1:50