


EXISTING GROUND FLOOR PLAN
SCALE 1:50



PROPOSED GROUND FLOOR PLAN - OPTION 01
SCALE 1:50

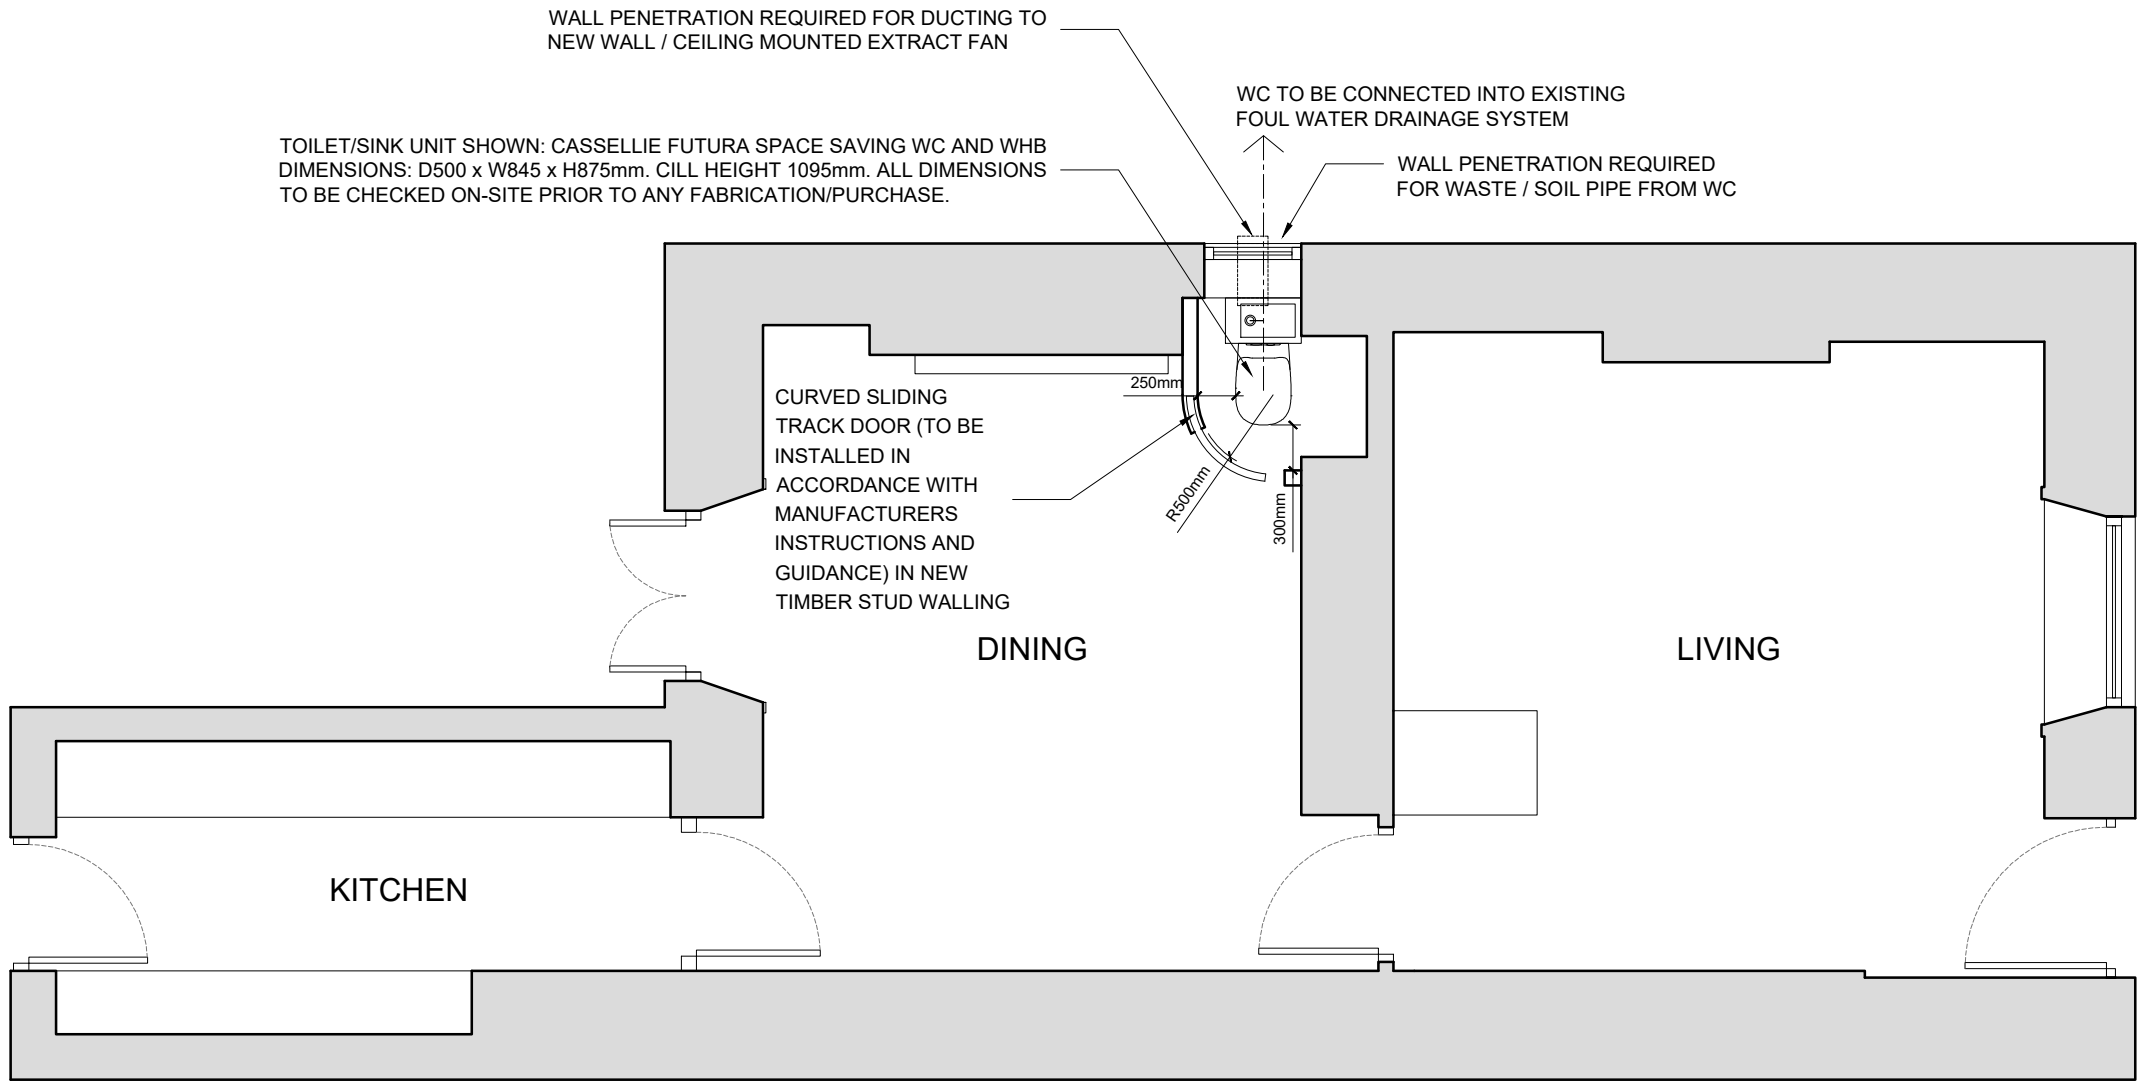

REV A 08.2022 PLANNING ISSUE MJF

Client
MRS ANALISA SMITH

Job Title
**PROPOSED GROUND FLOOR WC AT
32 PARSON LANE
CLITHEROE
LANCASHIRE
BB7 2JP**

Drawing Title
**EXISTING AND PROPOSED
GROUND FLOOR PLAN**

Scale Date Drawn
1:50 @A2 AUGUST 2022 TdM

spa
SUNDERLAND PEACOCK ARCHITECTS
SUNDERLAND PEACOCK & ASSOCIATES LTD.
HAZELMERE, PINLICO ROAD, CLITHEROE
LANCASHIRE, BB7 2AG
T 01200 423178 F 01200 427328
E info@sunderlandpeacock.com
www.sunderlandpeacock.com

6702 - E01 A