

ridge 7050


ceiling 5060

first floor 2700


ground floor 0

seating area -970


garden level

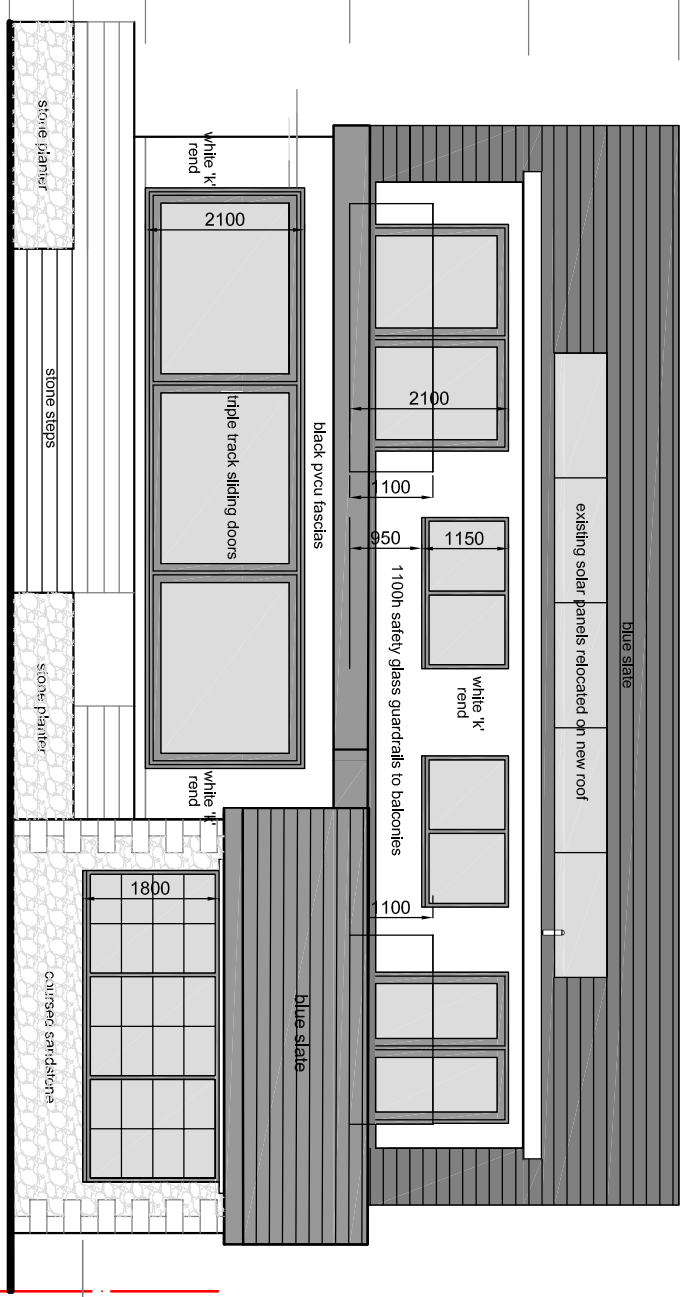

South elevation

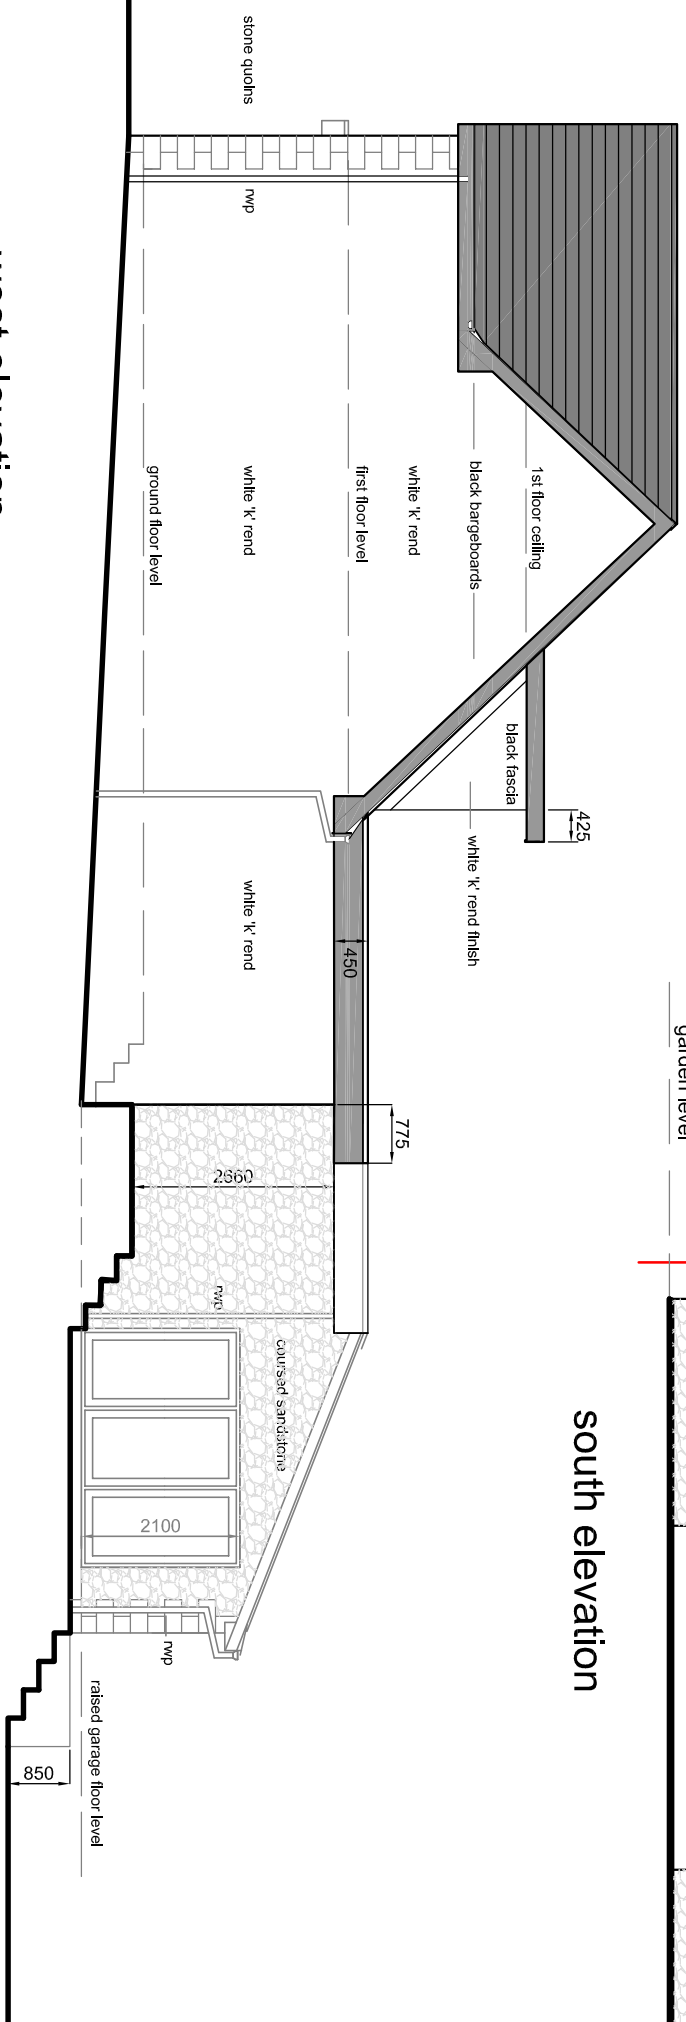

west elevation

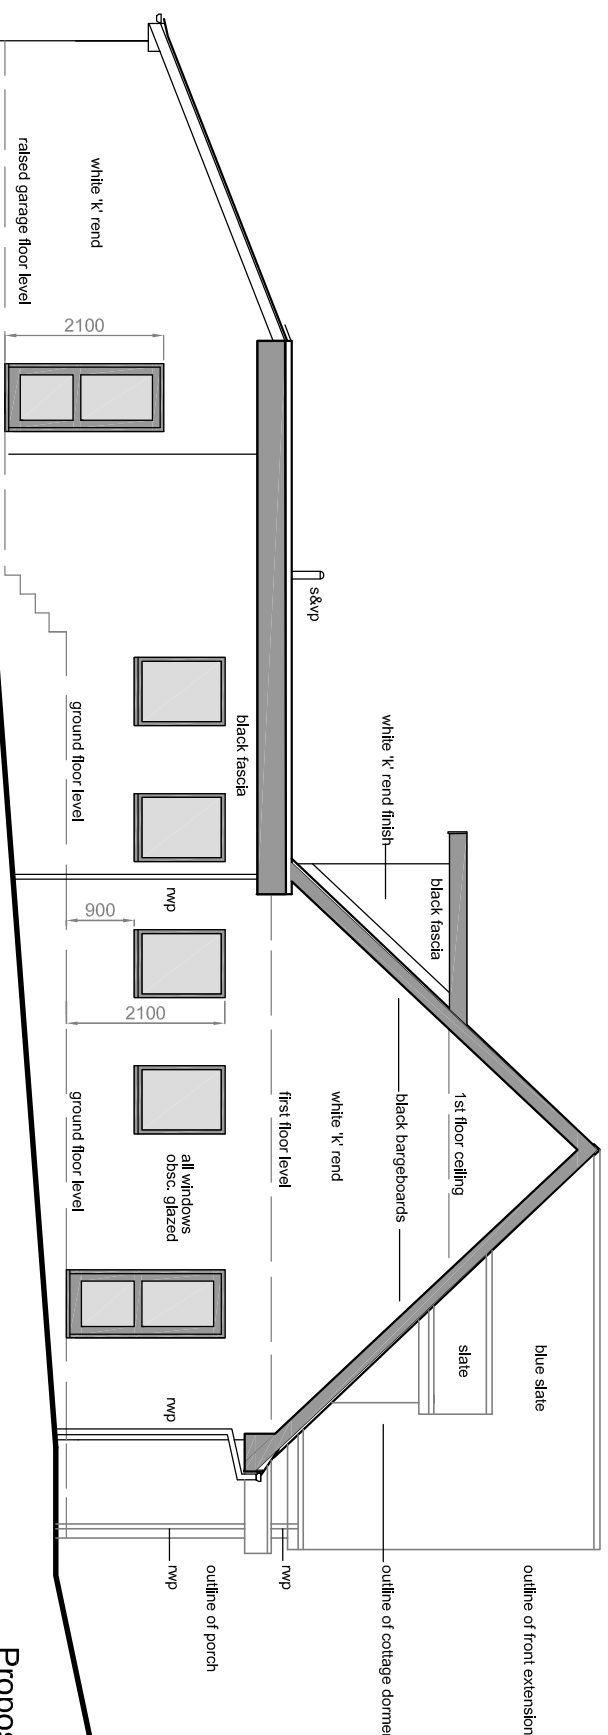

east elevation

proposed elevations 1:100

Proposed extensions and alterations to existing bugalow
at Bridleway, Whins Lane, Simonstone, BB12 7QT
For Mr R Watt

drawing no 007
scale 1:100 at A3
date August 2022
drawn DC

DC