
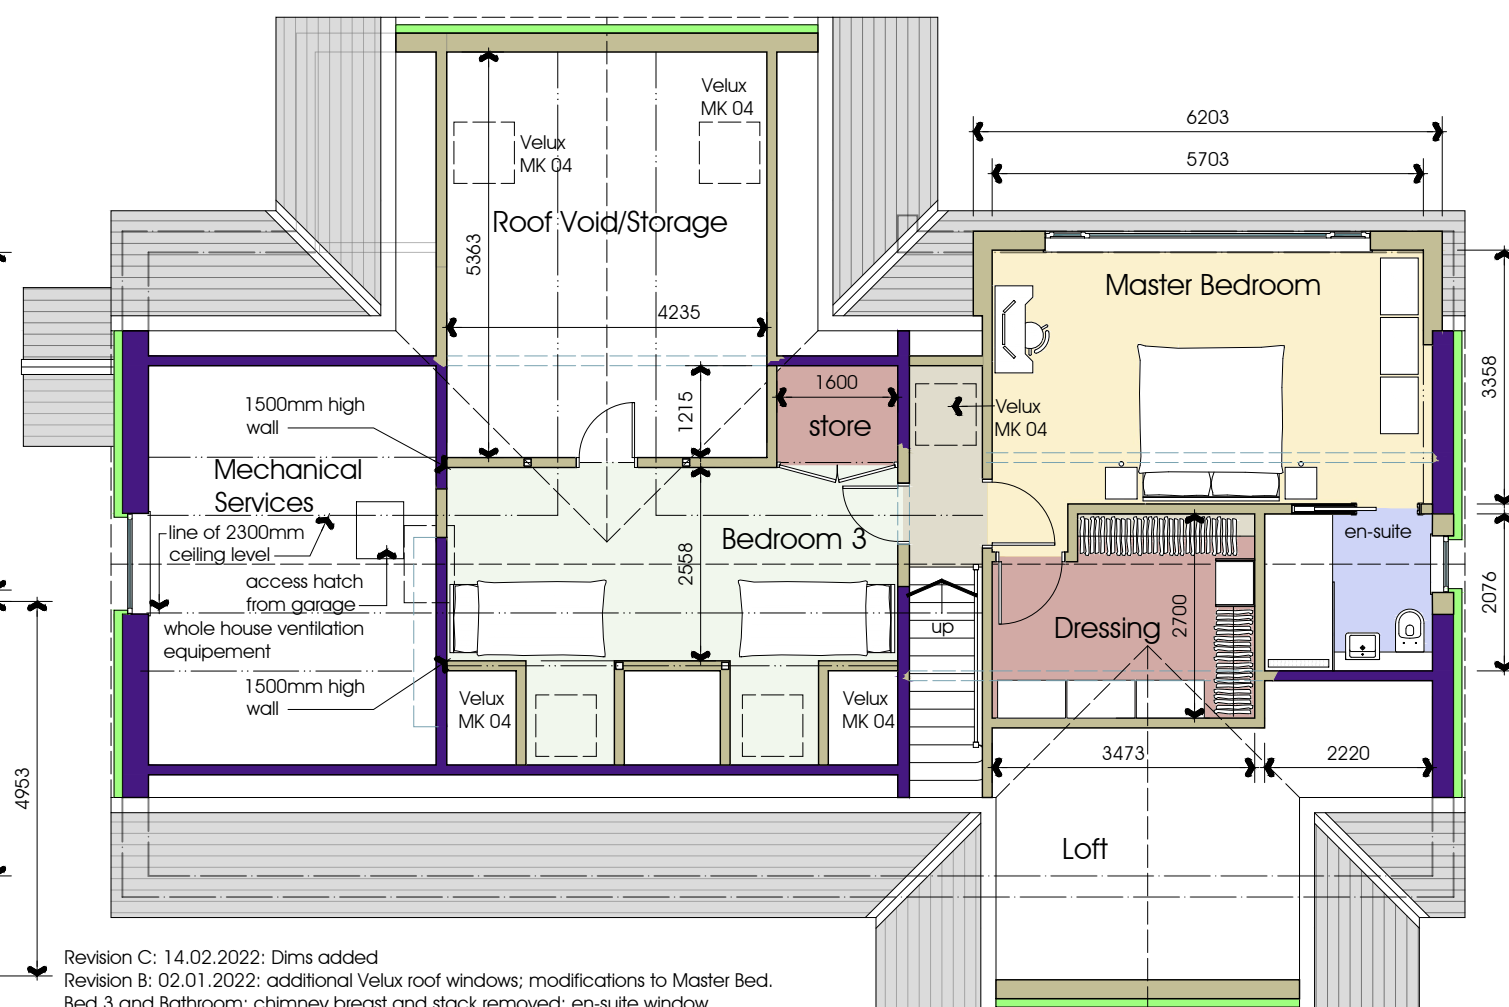
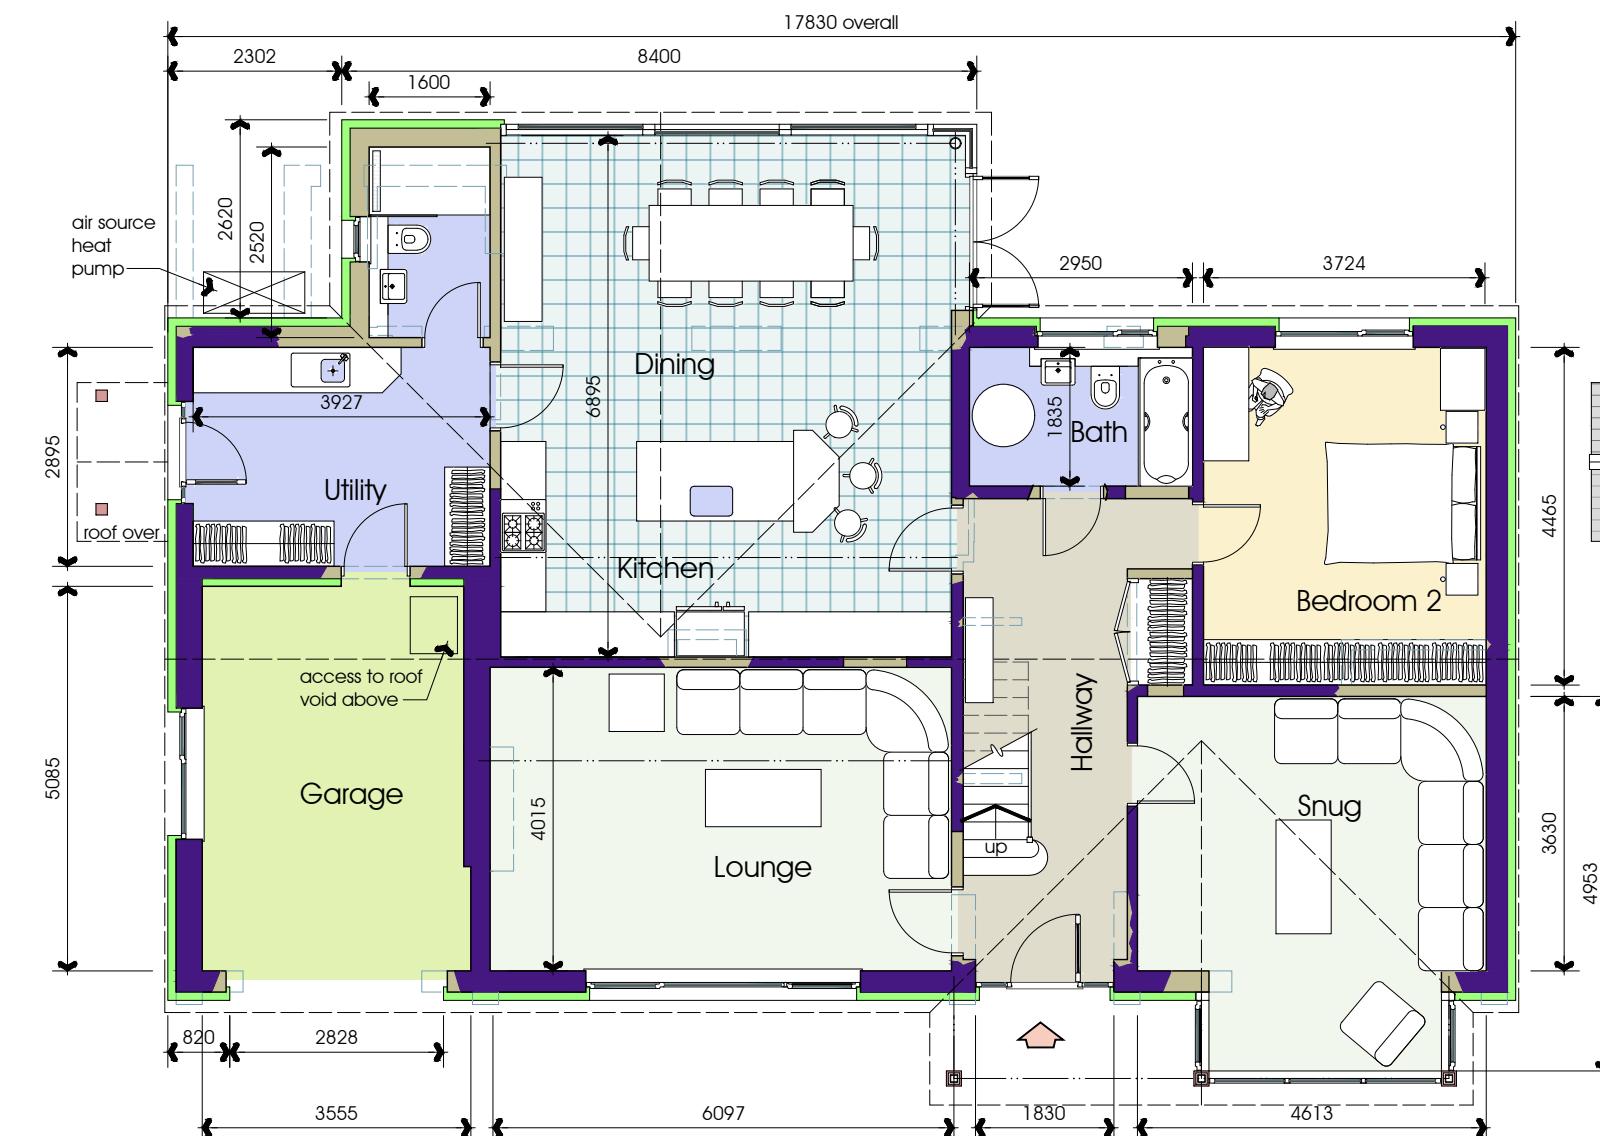
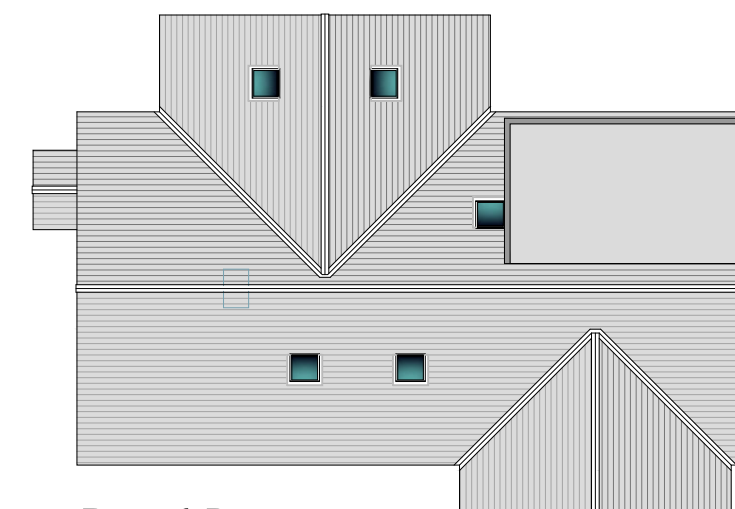


NOTES:
1: This drawing is for Planning Application purposes only

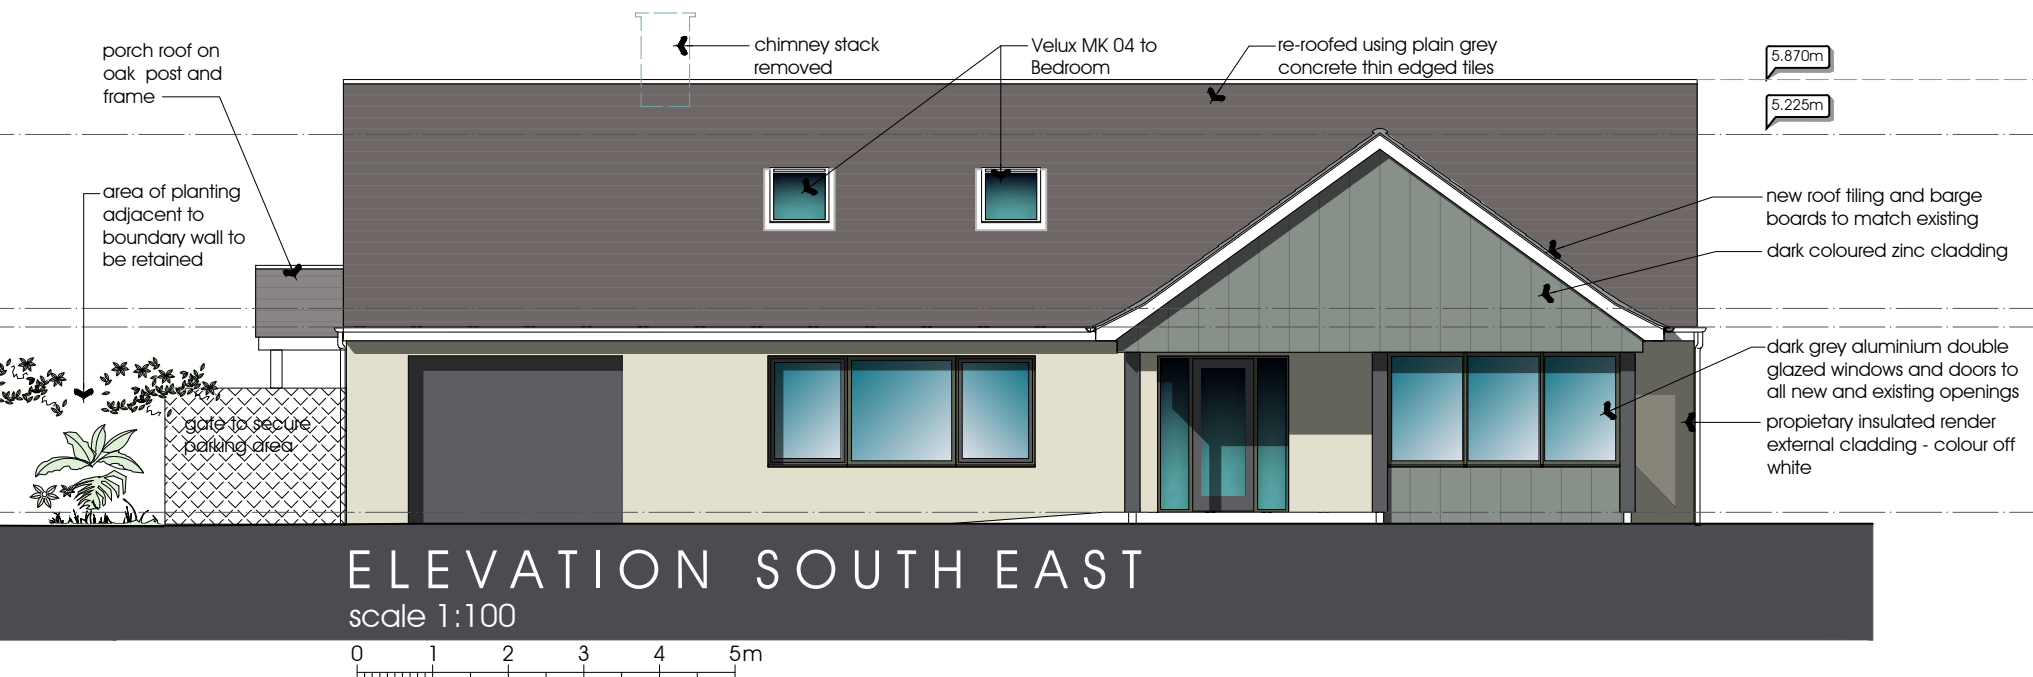

Revision C: 14.02.2022: Dims added
Revision B: 02.01.2022: additional Velux roof windows; modifications to Master Bed. Bed 3 and Bathroom; chimney breast and stack removed; en-suite window reduced; Garage door increased in width
Revision A: Additional bedroom in roof space

Proposed Alterations

45 Lower Lane, Longridge, PR3 3SL

J and J Morgan

47 Lower Lane, Longridge, PR3 3SL

Proposed Information

Ground & First Floor Plans

South, East & West Elevations

DATE 19.12..2021

JOB NO. 3307

DRAWING NO. 003

REVISION C

SCALE 1:100 @ A3

PGB
ARCHITECTURAL
SERVICES LTD

NOTES:

1. This drawing is for Planning Application purposes only

5.870m

5.395m

2537

476

2.265m

0.800m

0.150m

3040

2701

3.440m

new roof tiling and barge boards to match existing

porch roof on oak post and frame


dark grey Cedral click vertical cladding

Velux MK 04 to top of stairs

ELEVATION NORTH WEST


scale 1:100

0 1 2 3 4 5m

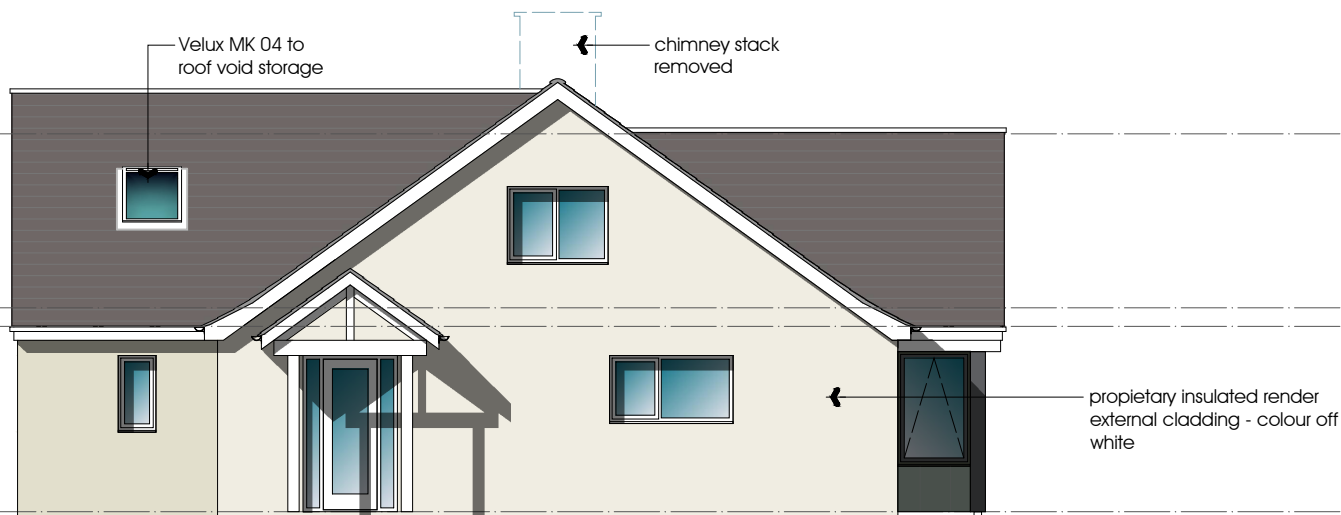



ELEVATION SOUTH WEST

scale 1:100

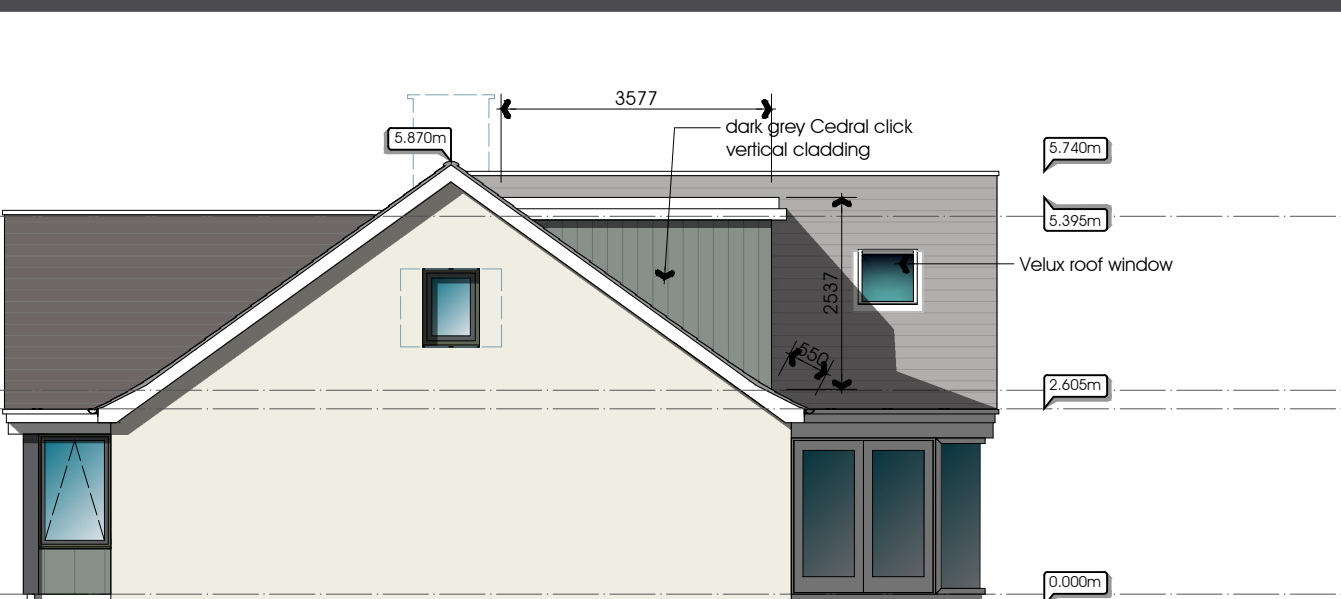

ELEVATION NORTH EAST


scale 1:100

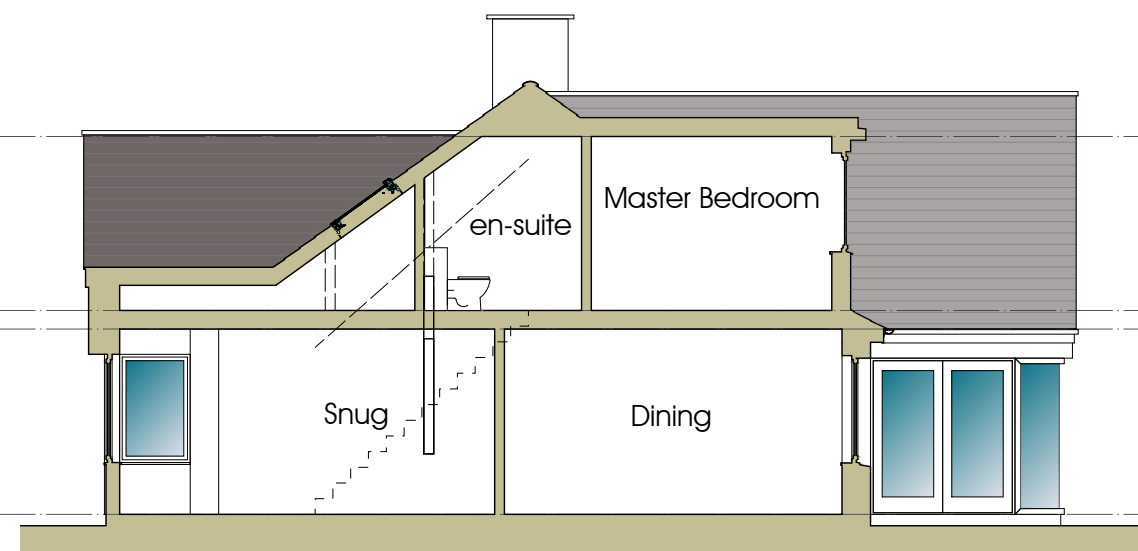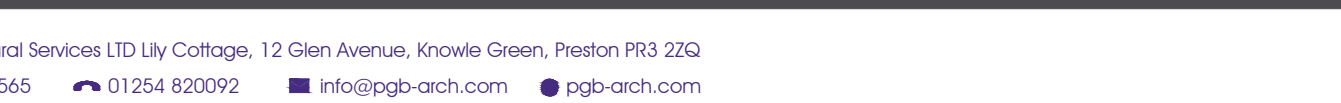

Typical Section

scale 1:100

0 1 2 3 4 5m

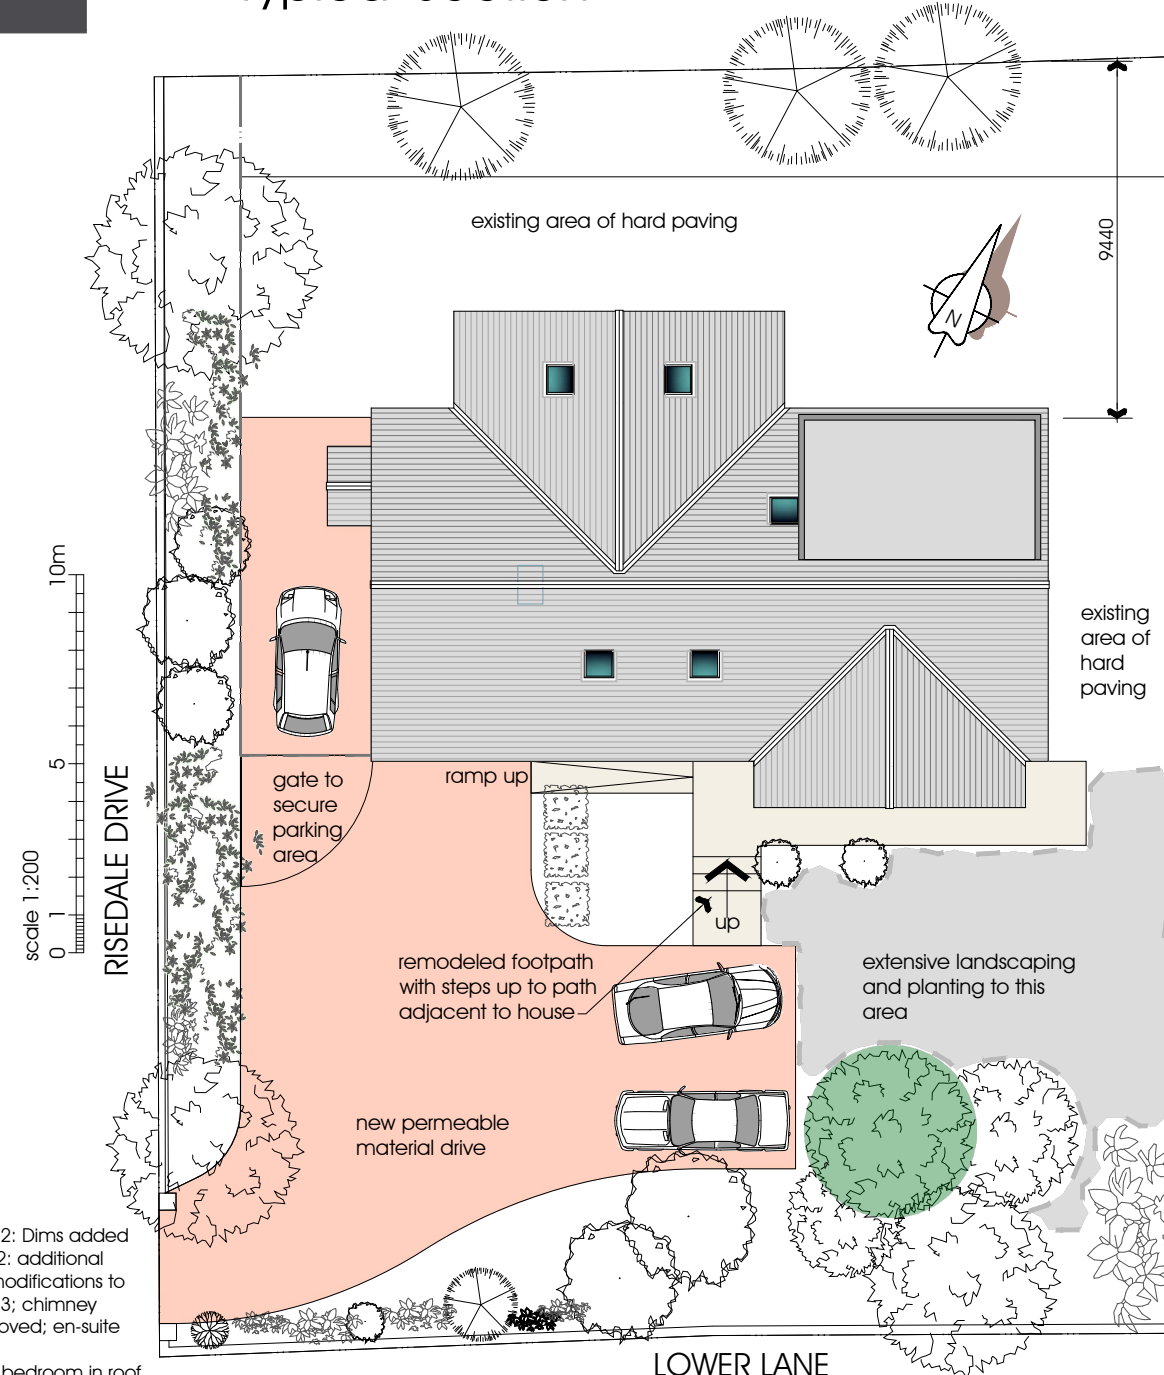

Revision C: 14.02.2022: Dims added
Revision B: 02.01.2022: additional Velux roof windows; modifications to Master Bed and Bed 3; chimney breast and stack removed; en-suite window reduced
Revision A: Additional bedroom in roof space

Proposed Alterations

45 Lower Lane, Longridge, PR3 3SL

J and J Morgan

47 Lower Lane, Longridge, PR3 3SL

Proposed Information

Elevations; Typical Section & Block Plan

DATE 19.12.2021

JOB NO. 3307

DRAWING NO. 004

REVISION C

SCALE 1:100 @ A3

PGB
ARCHITECTURAL
SERVICES LTD