

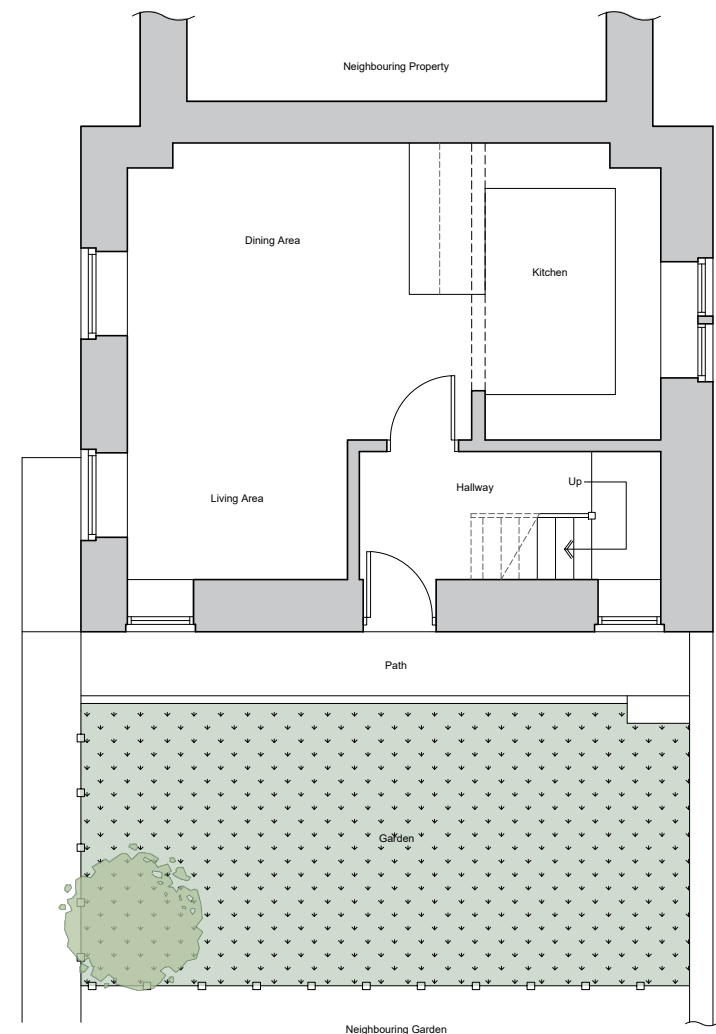


This drawing is to be read in conjunction with all relevant Architect, consultants' and specialists' drawings and specifications. The Architect is to be notified of any discrepancies before proceeding. Do not scale from this drawing. All dimensions and levels are to be checked on site. This drawing is subject to copyright. All work carried out before Planning and Building Permission has been granted is at the contractor/clients risk.  
 Note: proposed drawing based on OS dwg information. All illustrated dimensions are approximate and all site dimensions are to be checked on site and subject to site survey.

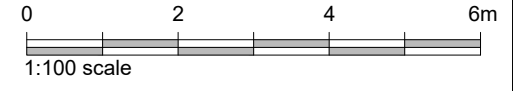

Existing Ground Floor Plan Scale 1:100

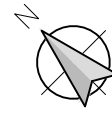

Existing North West Facing Elevation Scale 1:100



Existing South West Facing Elevation Scale 1:100



Existing South East Facing Elevation Scale 1:100

A 29.07.2022 Existing Tree Added BWT

Client  
 Mr and Mrs Hounslow

Job Title  
 Proposed Extension at  
 7 Beech Grove  
 Chatburn

Drawing Title  
 Existing Plans and Elevations

Scale 1:100 @ A3	Date July 22	Drawn BWT
---------------------	-----------------	--------------

**spa**  
 SUNDERLAND PEACOCK ARCHITECTS  
 SUNDERLAND PEACOCK & ASSOCIATES LTD.  
 HAZELMERE, PIMLICO ROAD, CLITHEROE  
 LANCASHIRE, BB7 2AG  
 T 01200 423178 F 01200 427328  
 E info@sunderlandpeacock.com  
 www.sunderlandpeacock.com

**6687 -E01** REV A