




This drawing is to be read in conjunction with all relevant Architect, consultants' and specialists' drawings and specifications. The Architect is to be notified of any discrepancies before proceeding. Do not scale from this drawing. All dimensions and levels are to be checked on site. This drawing is subject to copyright. All work carried out before Planning and Building Permission has been granted is at the contractor/clients risk.
 Note: proposed drawing based on OS dwg information. All illustrated dimensions are approximate and all site dimensions are to be checked on site and subject to site survey.

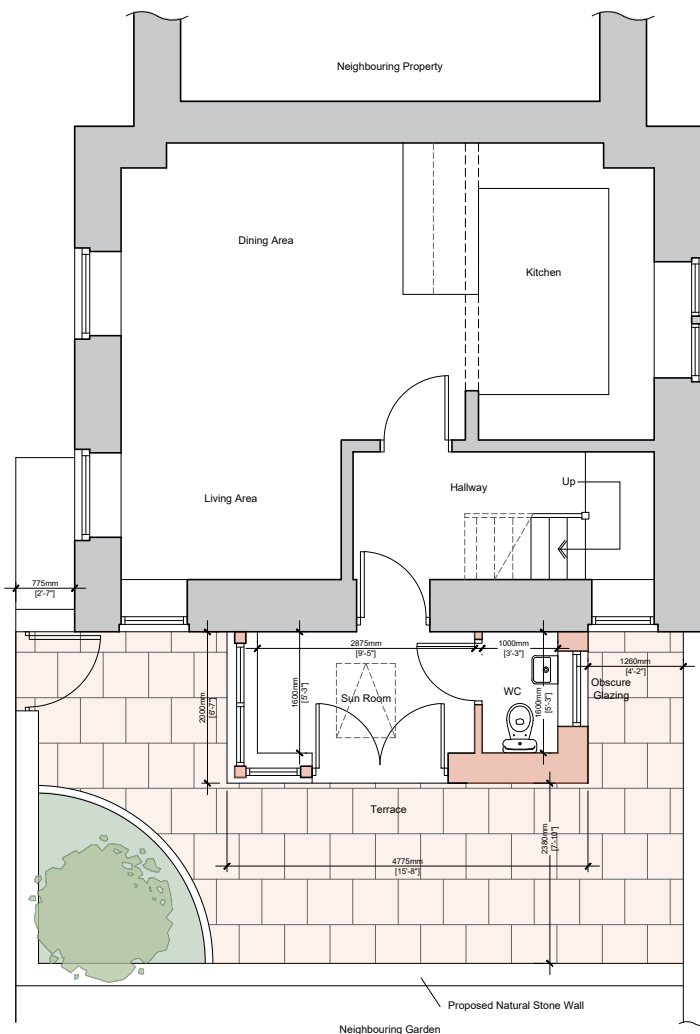


Proposed Ground Floor Plan Scale 1:100

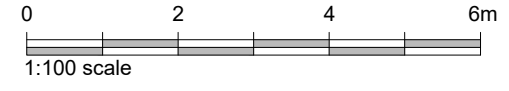


Proposed North West Facing Elevation Scale 1:100
 (viewed from Beech Grove)

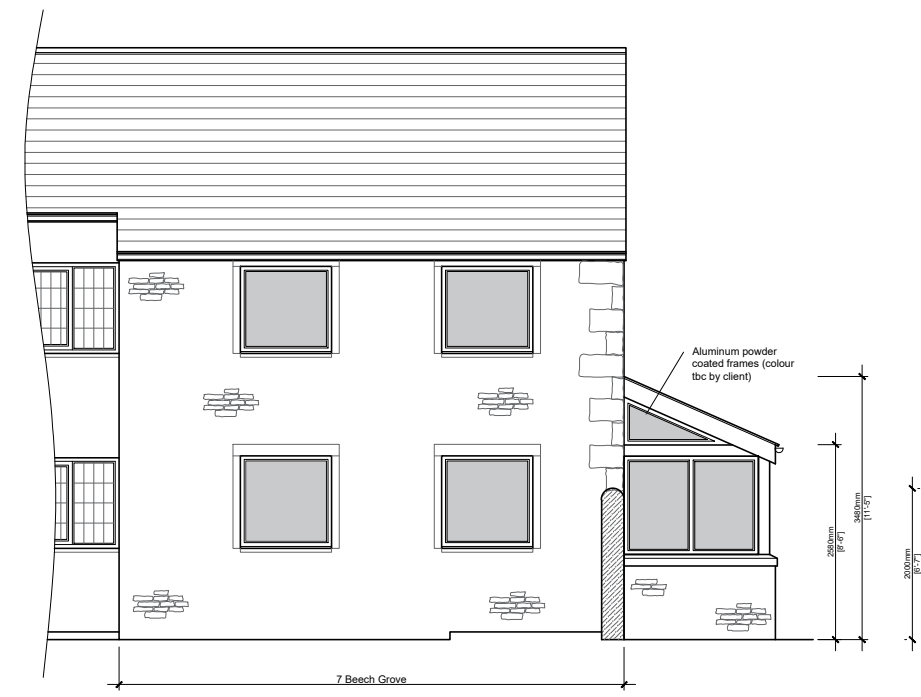

Proposed North West Facing Elevation Scale 1:100

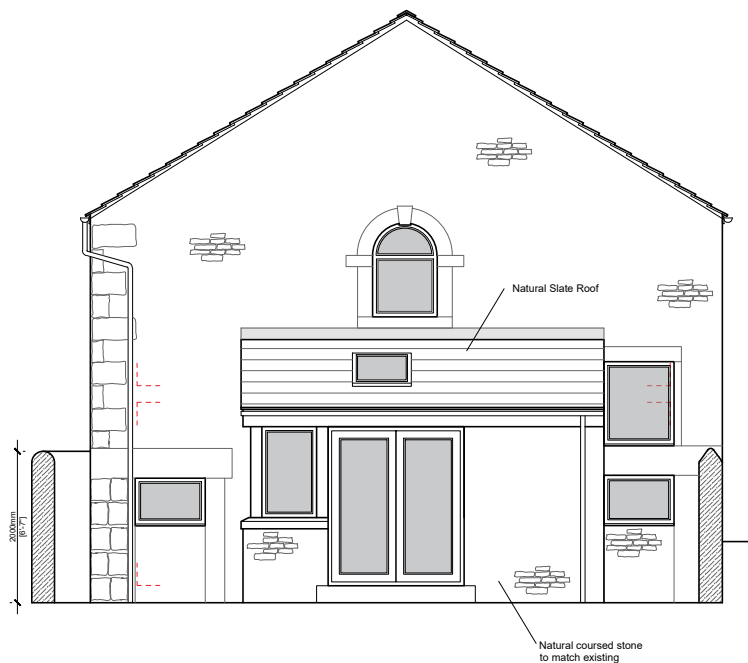

Proposed South West Facing Elevation Scale 1:100

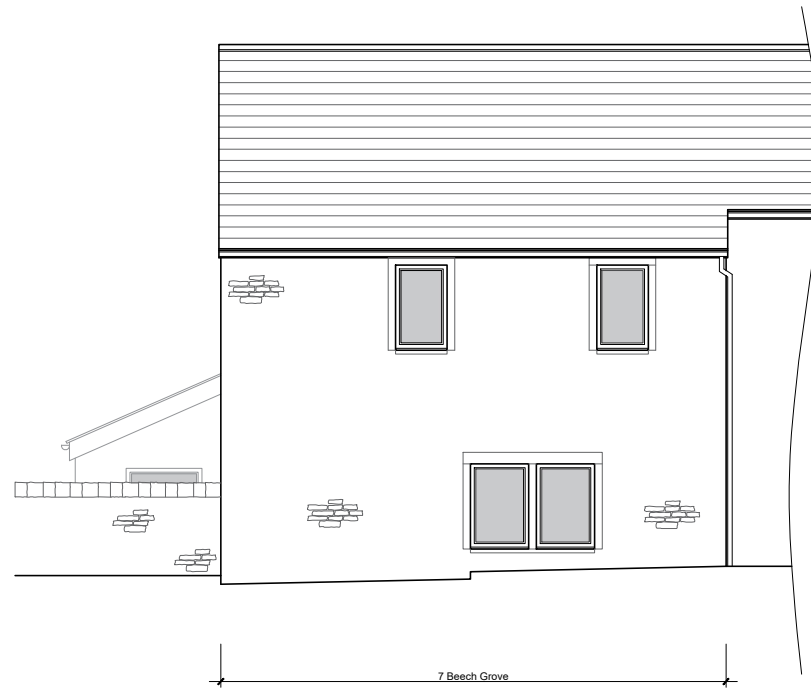

Proposed South East Facing Elevation Scale 1:100

Client
 Mr and Mrs Hounslow

Job Title
 Proposed Extension at
 7 Beech Grove
 Chatburn

Drawing Title
 Proposed Plans and Elevations

Scale 1:100 @ A3	Date July 22	Drawn BWT
---------------------	-----------------	--------------

spa
 SUNDERLAND PEACOCK ARCHITECTS
 SUNDERLAND PEACOCK & ASSOCIATES LTD.
 HAZELMERE, PIMLICO ROAD, CLITHEROE
 LANCASHIRE, BB7 2AG
 T 01200 423178 F 01200 427328
 E info@sunderlandpeacock.com
 www.sunderlandpeacock.com

6687 - P01 REV -