





Existing Site Plan - 1:200

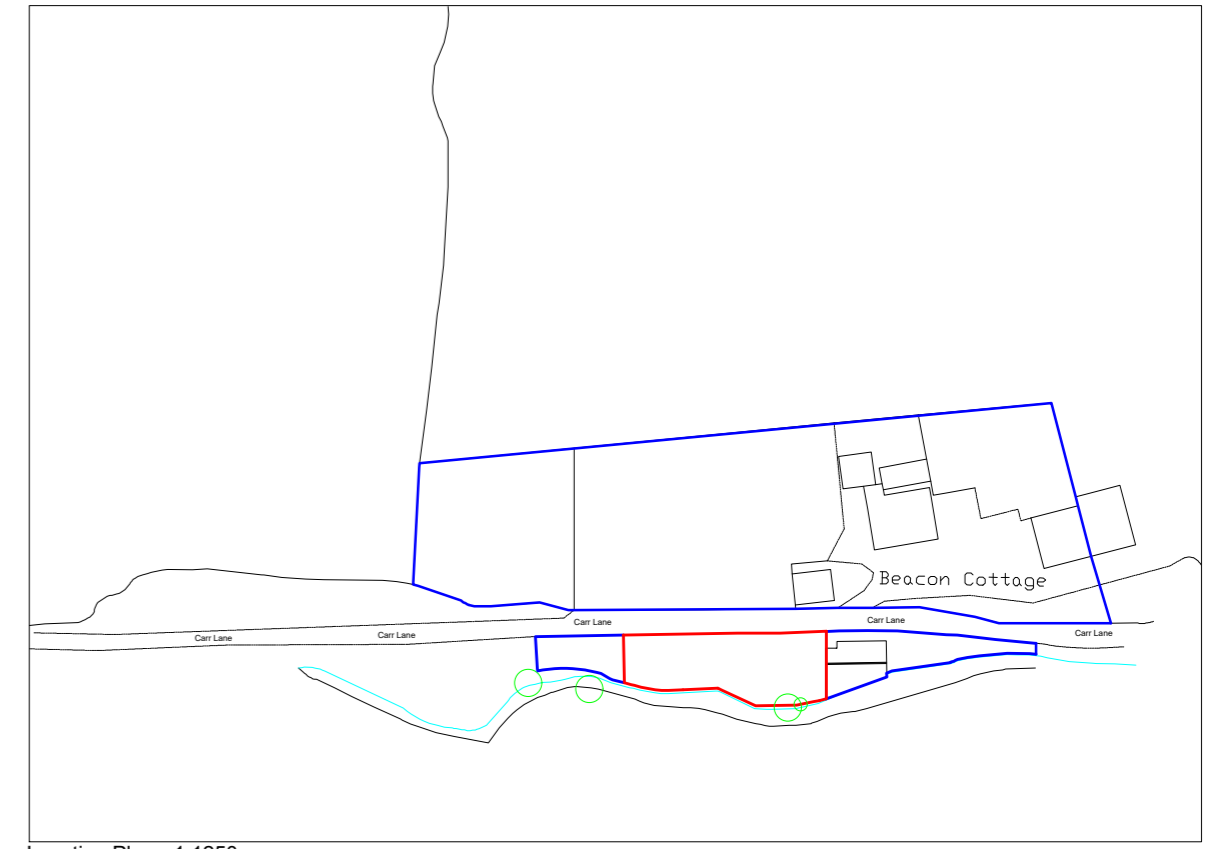

Location Plan - 1:1250

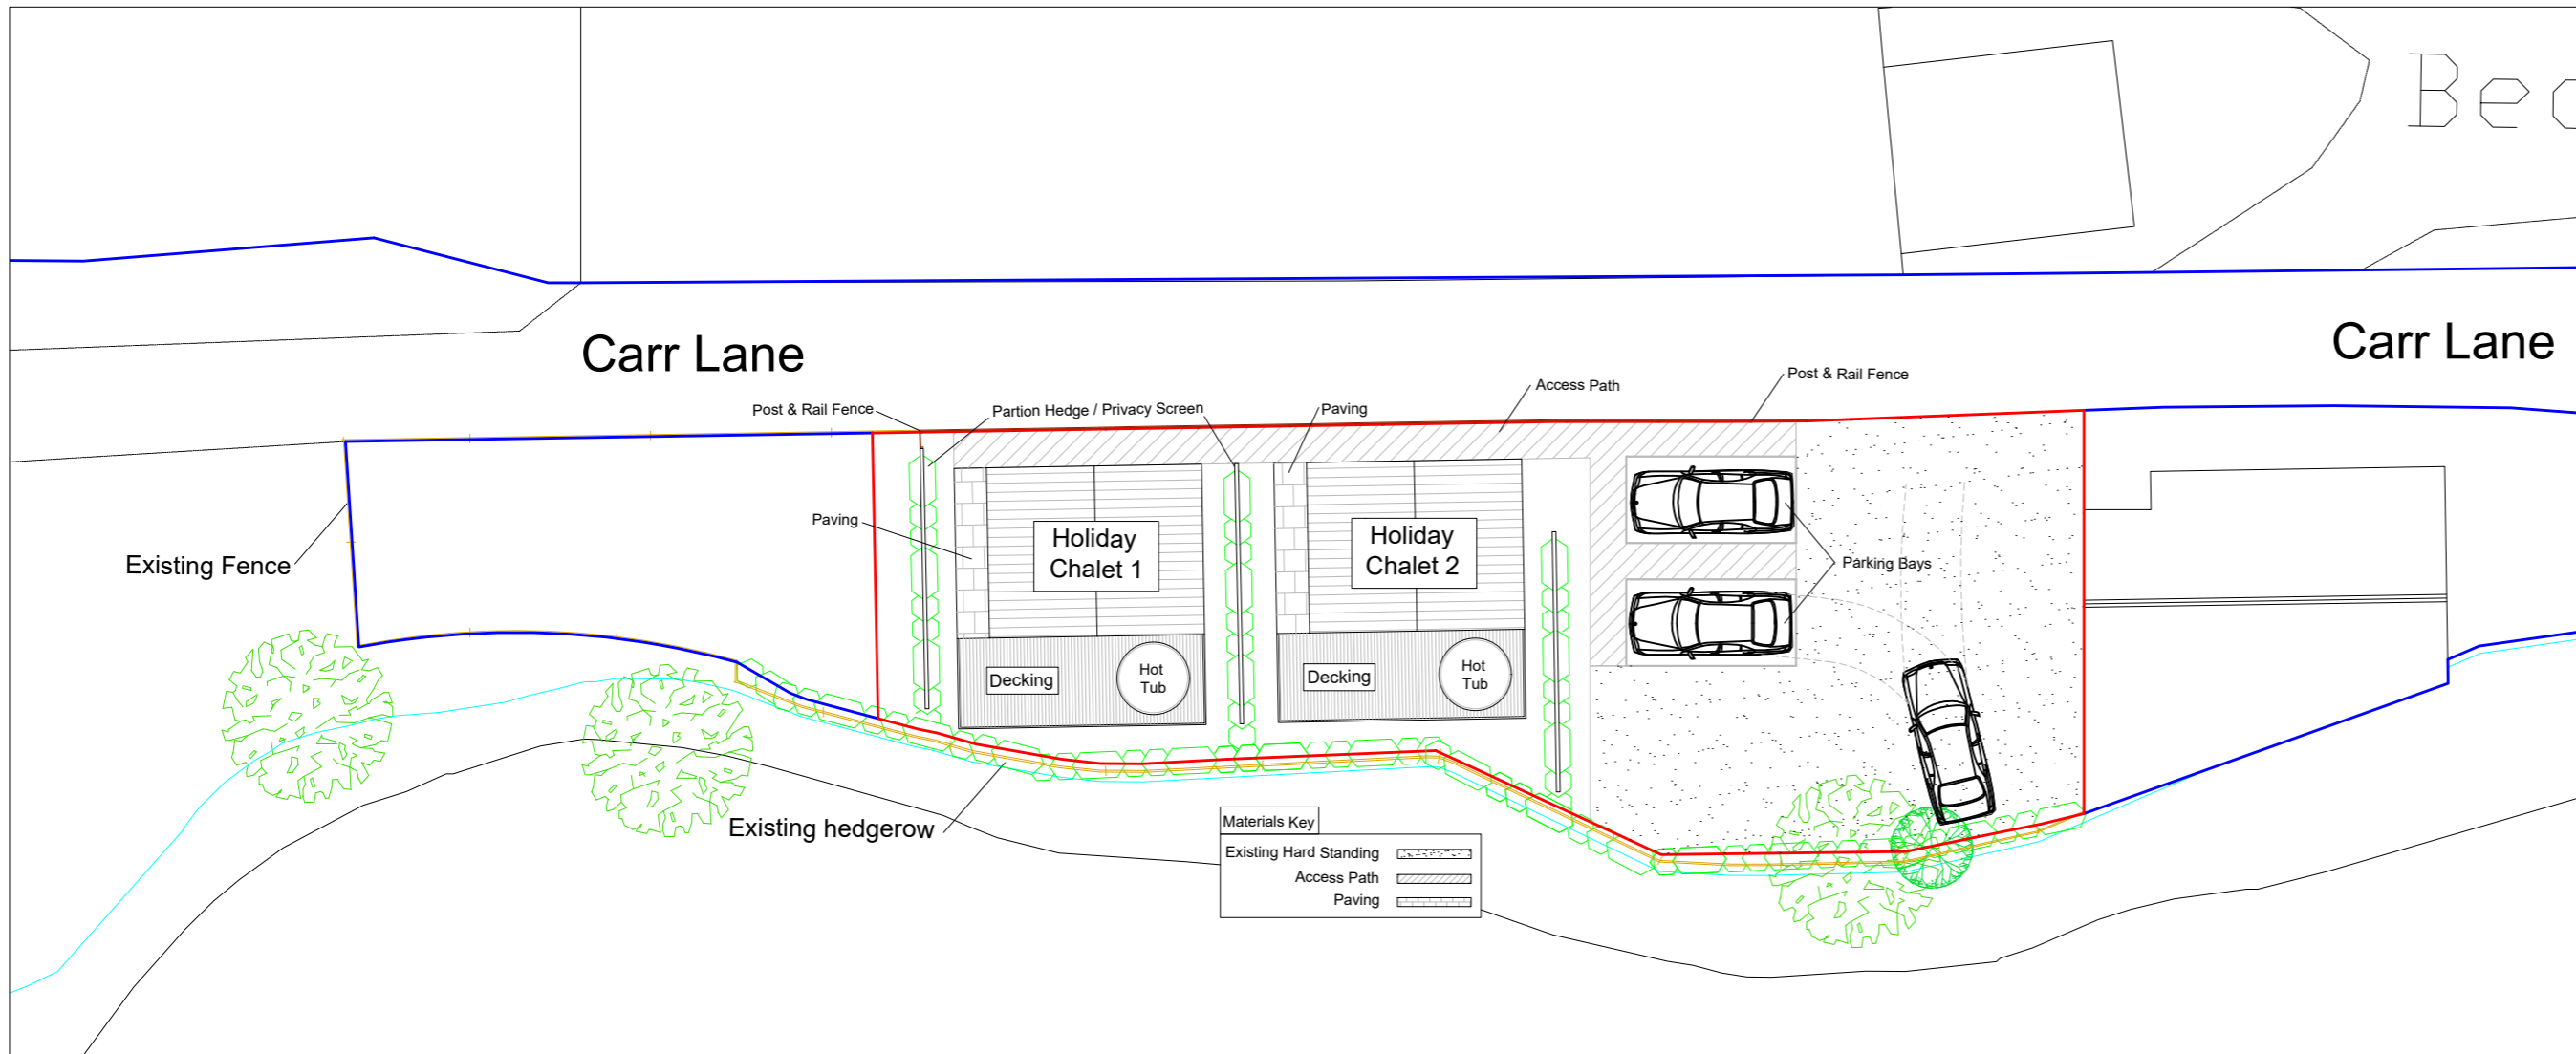

Proposed Site Plan - 1:200

G H A
Gary Hoerty Associates
 Gary Hoerty Associates Chartered Surveyors
 Suite 9 - Grindleton Business Centre
 The Spinney
 Grindleton
 Clitheroe
 Lancashire BB7 4DH
 T: 01200 449700
 Email: info@ghaonline.co.uk

Project: (Ref: Garnett 999.3210)
 Planning - Two Holiday Chalets at:
 Beacon Cottage
 Carr Lane
 Balderstone
 BB2 7LN


Title: Existing Site Plan, Proposed Site Plan & Location Plan.

Drawing No: Garnett.999.3210.01 **Drawn:** KA

Client: Mr R Garnett

Date: 30.08.2022 **Scale:** 1:200 & 1:1250 @ A2

Amendments:

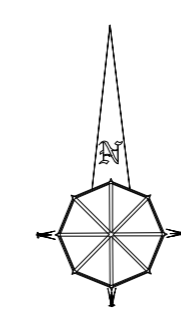

Notes:
 All work is to be carried out to the latest current British standards Codes of Practice and recognised working practices.
 All work and materials should comply with Health and Safety legislation.
 All dimensions are in millimetres where explicitly shown otherwise.
 The contractor should check and certify all dimensions as work proceeds and notify the architect of any discrepancies.
 Do not scale off the drawings, if in doubt ask.