



PROPOSED ELEVATIONS

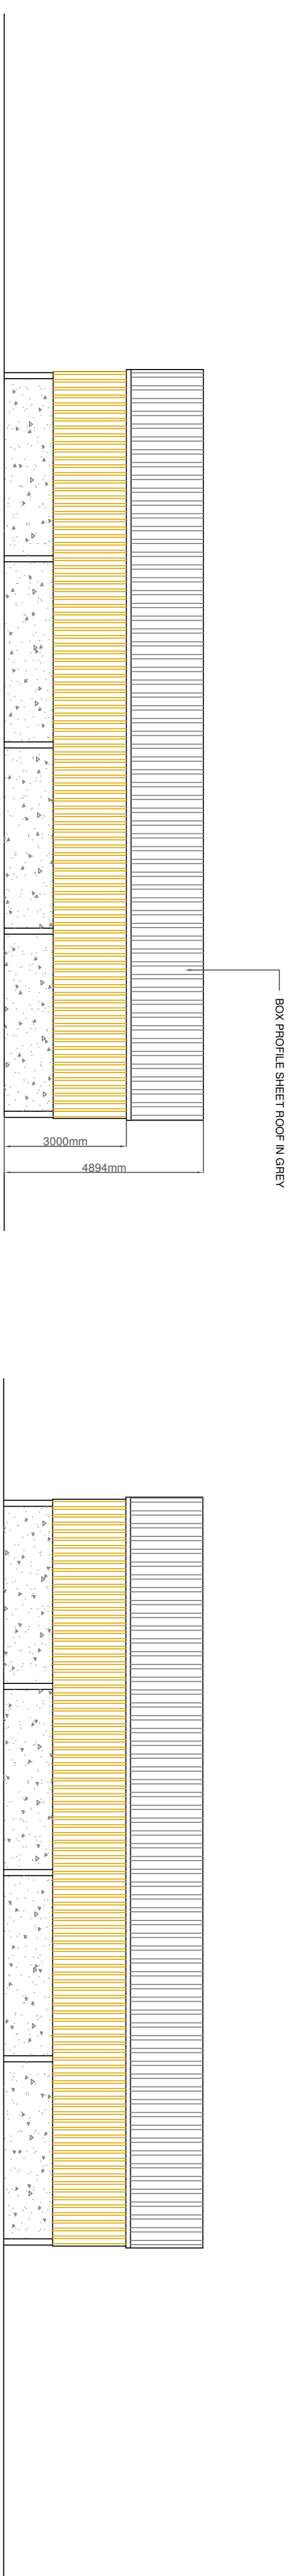

Side Elevation (North-West)


Side Elevation (South-East)

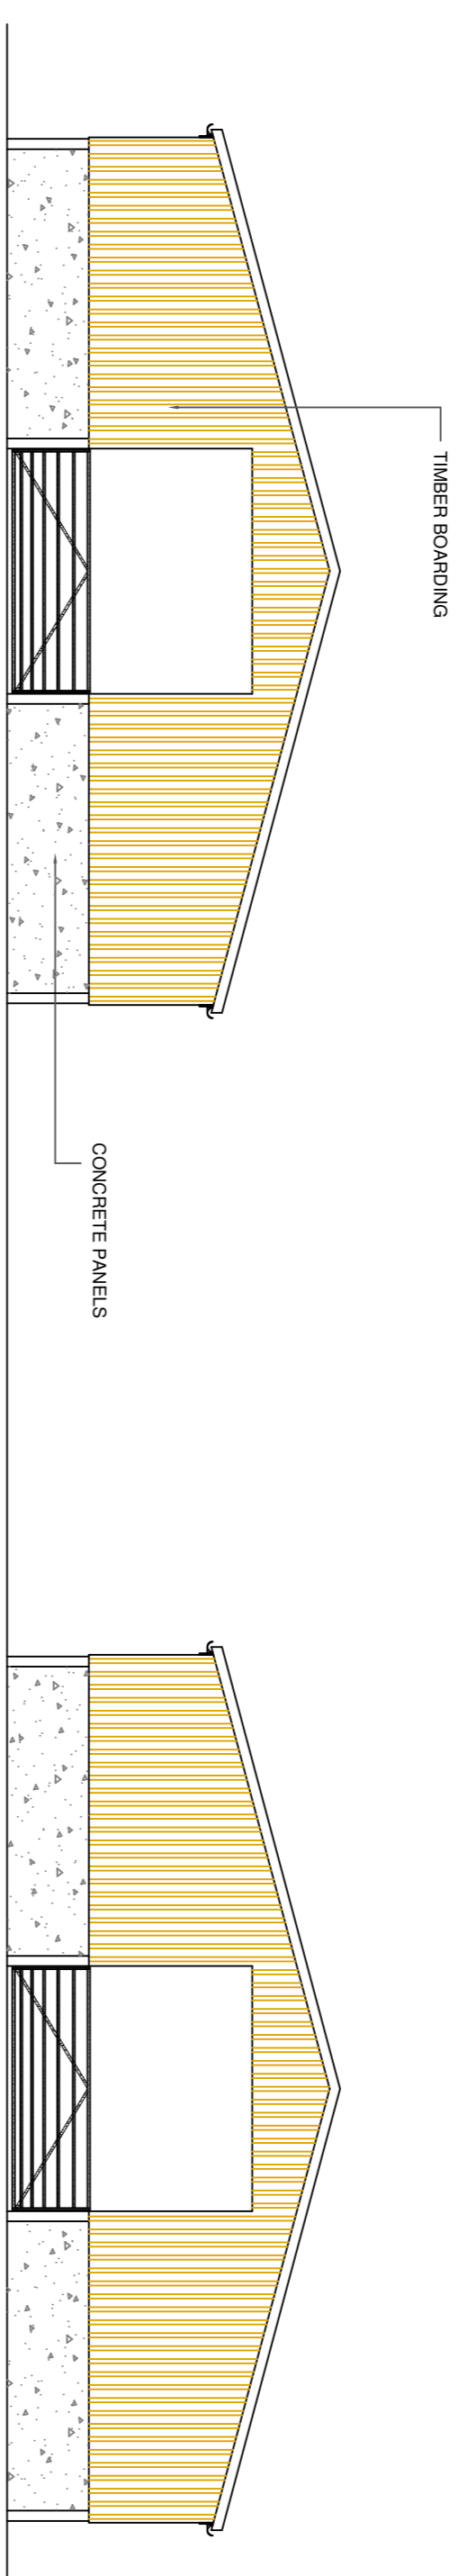


Front Elevation (North-East)

Rear Elevation (South-West)

PROPOSED PLAN

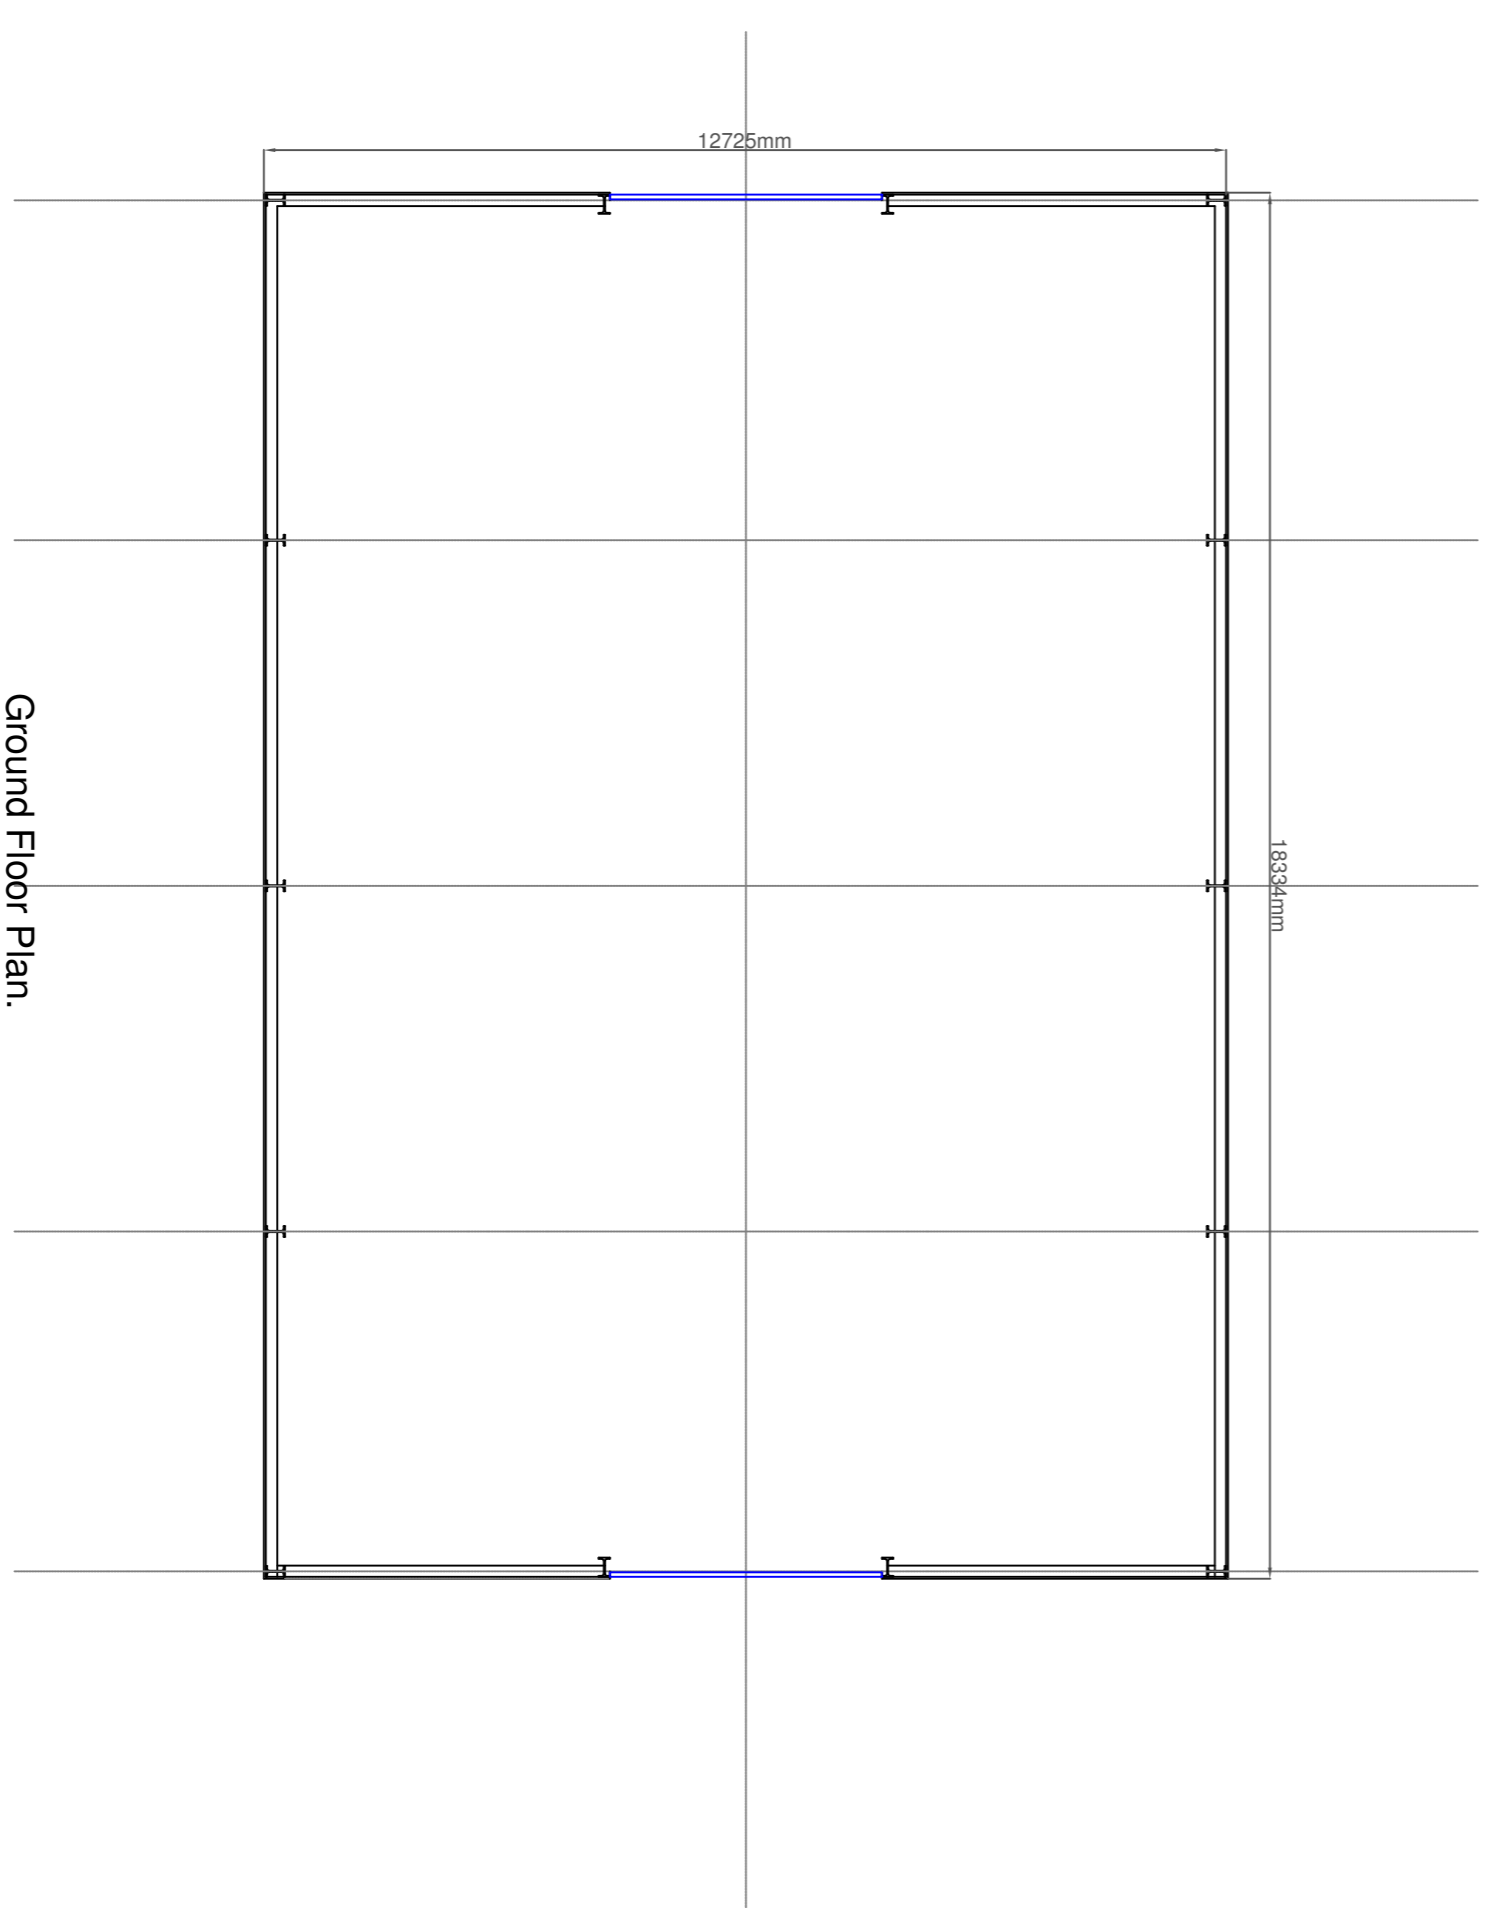

Ground Floor Plan.

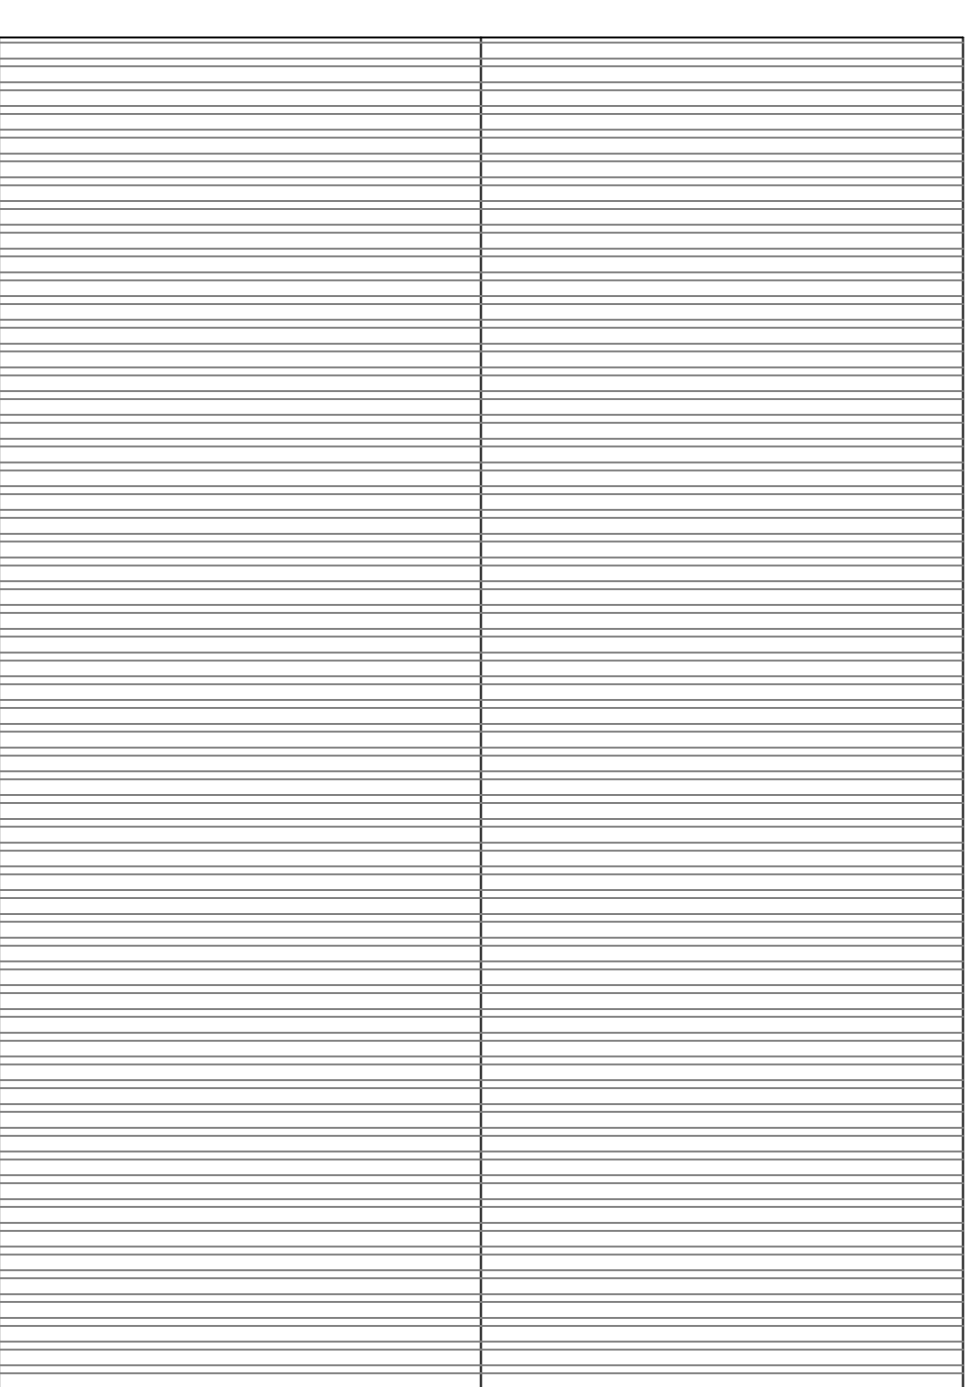

Roof Scrape

J. HADFIELD.
ENGINEERING SURVEYING.

Spring House, Chipping, Lancashire PR3 2GQ
Tel: 07740 92999; Fax: 05708 526185

Client Details:
Messrs A & E Jarvis

Project Details:
PROPOSED MACHINERY BUILDING
PLANS & ELEVATIONS
Project Address:
CRAAG HOUSE FARM
CHIPPING
LANCASHIRE

Project Number: 535/201	Date: MAY/22	Scale: 1:100	By: JH
----------------------------	-----------------	-----------------	-----------

DO NOT SCALE THIS DRAWING. CHECK ALL DIMENSIONS ON SITE

THIS DRAWING IS PROVIDED AS INFORMATION. IT SHALL NOT BE RELIED UPON AS A CONTRACT DOCUMENT. THE USER SHALL BE RESPONSIBLE FOR OBTAINING ALL NECESSARY PERMITS AND APPROVALS FROM THE APPROPRIATE AUTHORITIES.