

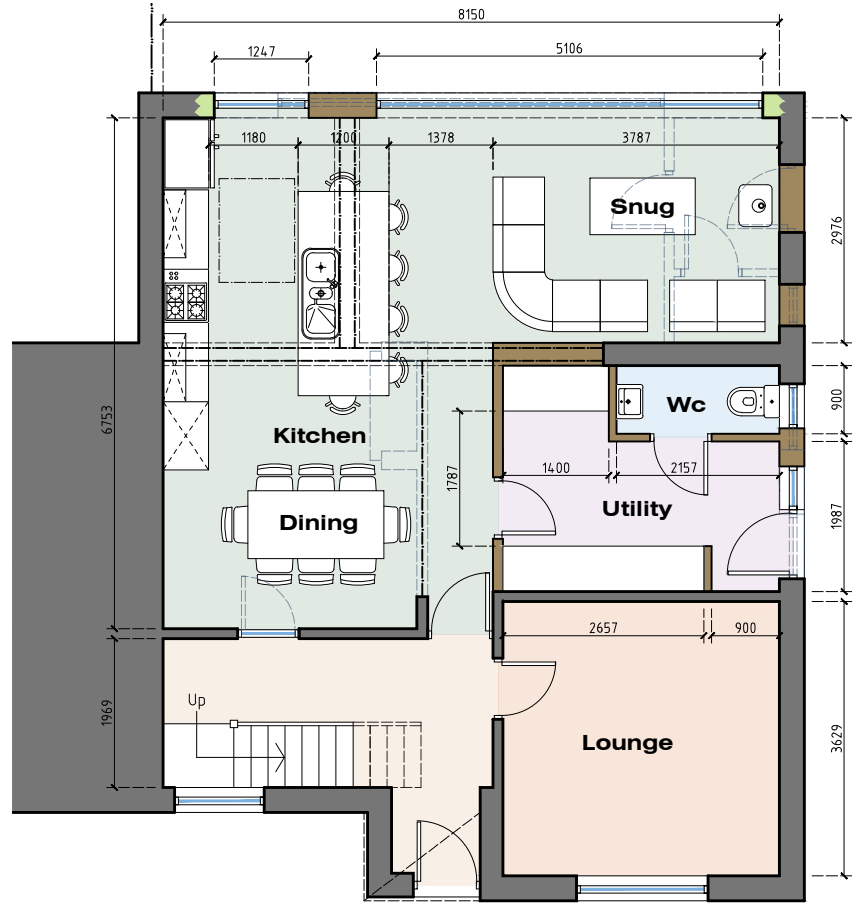


PROPOSED FLOOR PLANS AND ELEVATIONS


TWO-STOREY EXTENSION - 9 LOWER LANE - LONGRIDGE - PRESTON - PR3 3SL

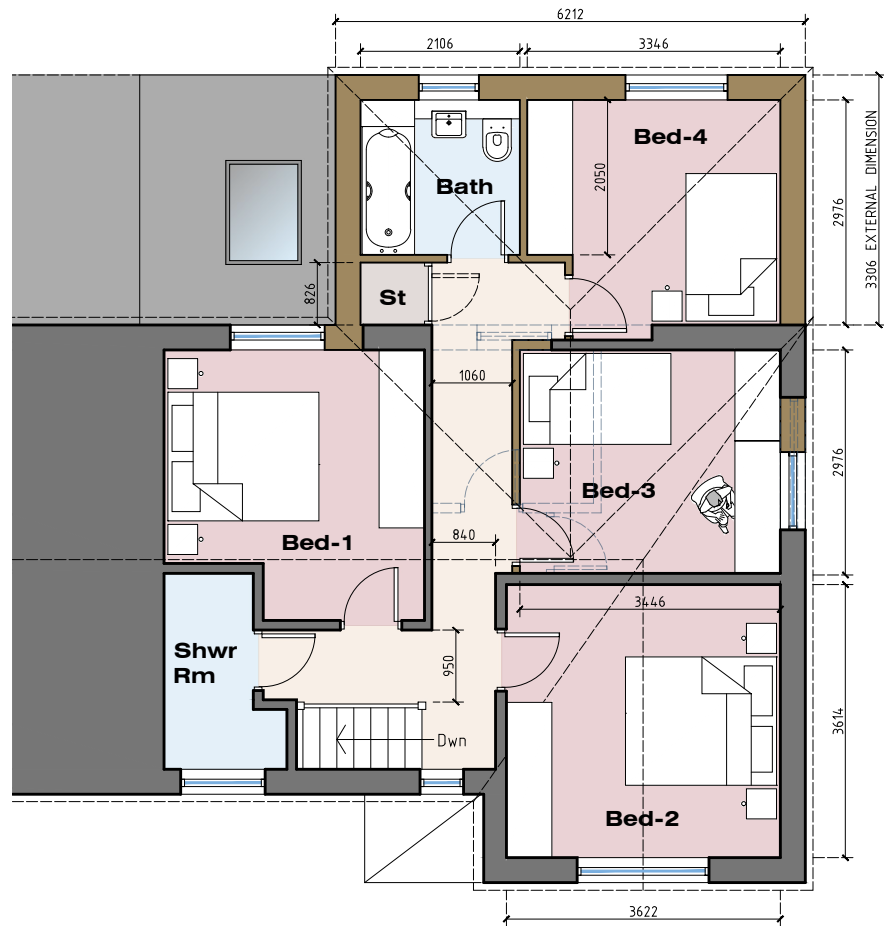


GROUND FLOOR

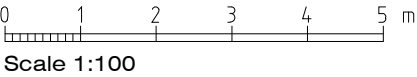


FIRST FLOOR

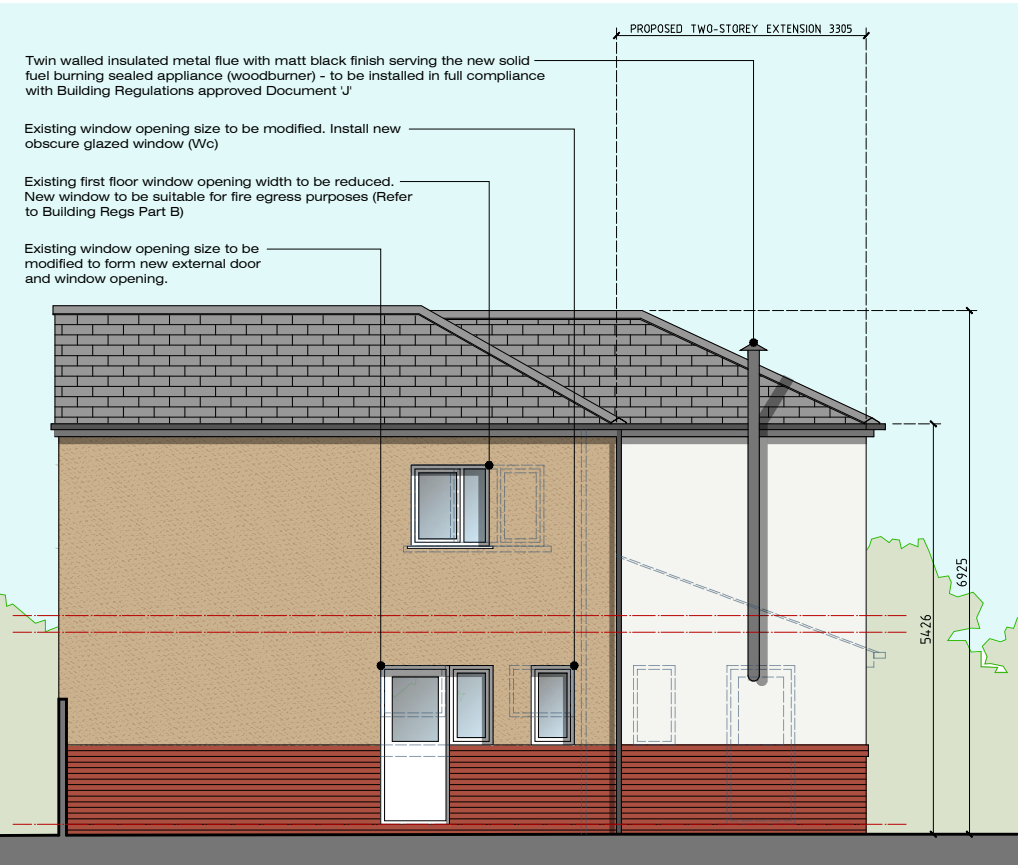

Side (North-East) Elevation

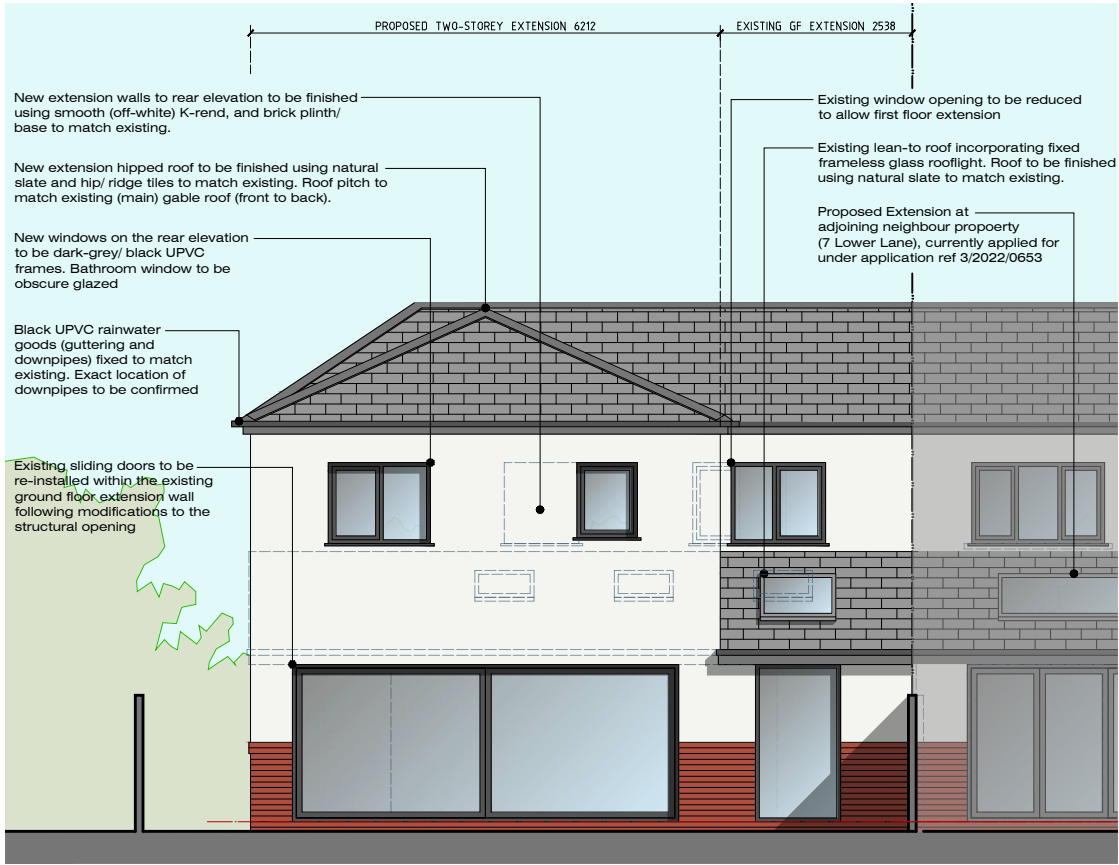

Rear (North West) Elevation

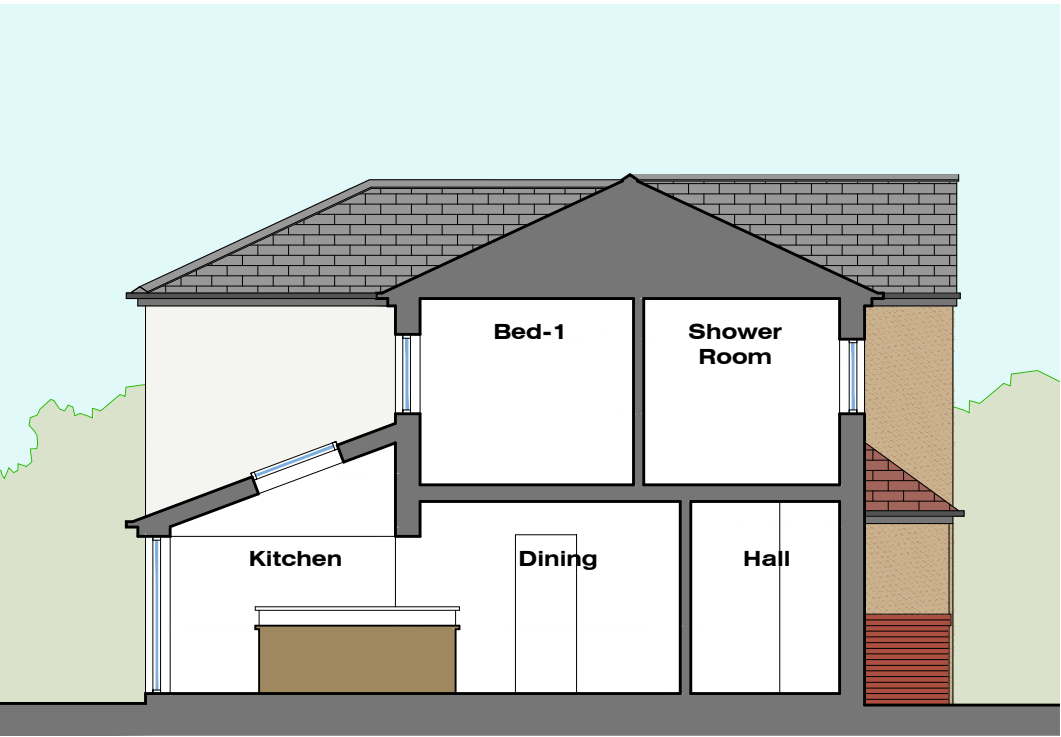

Side (South-West) Sectional Elevation



Front (South-East/ Lower Lane) Elevation

MR M RONAN:
FIRST FLOOR REAR
EXTENSION
9 LOWER LANE
LONGRIDGE
PRESTON PR3 3SL

JM-0256 005
**PROPOSE FLOOR
PLANS & ELEVATIONS**

Date: 28.07.22
Drawn by: J Monks
Scale: 1:100
Size: A3

MONKS-ARCHITECTURAL-DESIGN
25 BIRCHFIELD DRIVE - LONGRIDGE- PRESTON - PR3 3HP